


This drawing is for planning application purposes only, do not scale, any structural alterations should be confirmed with a structural engineer prior to construction.

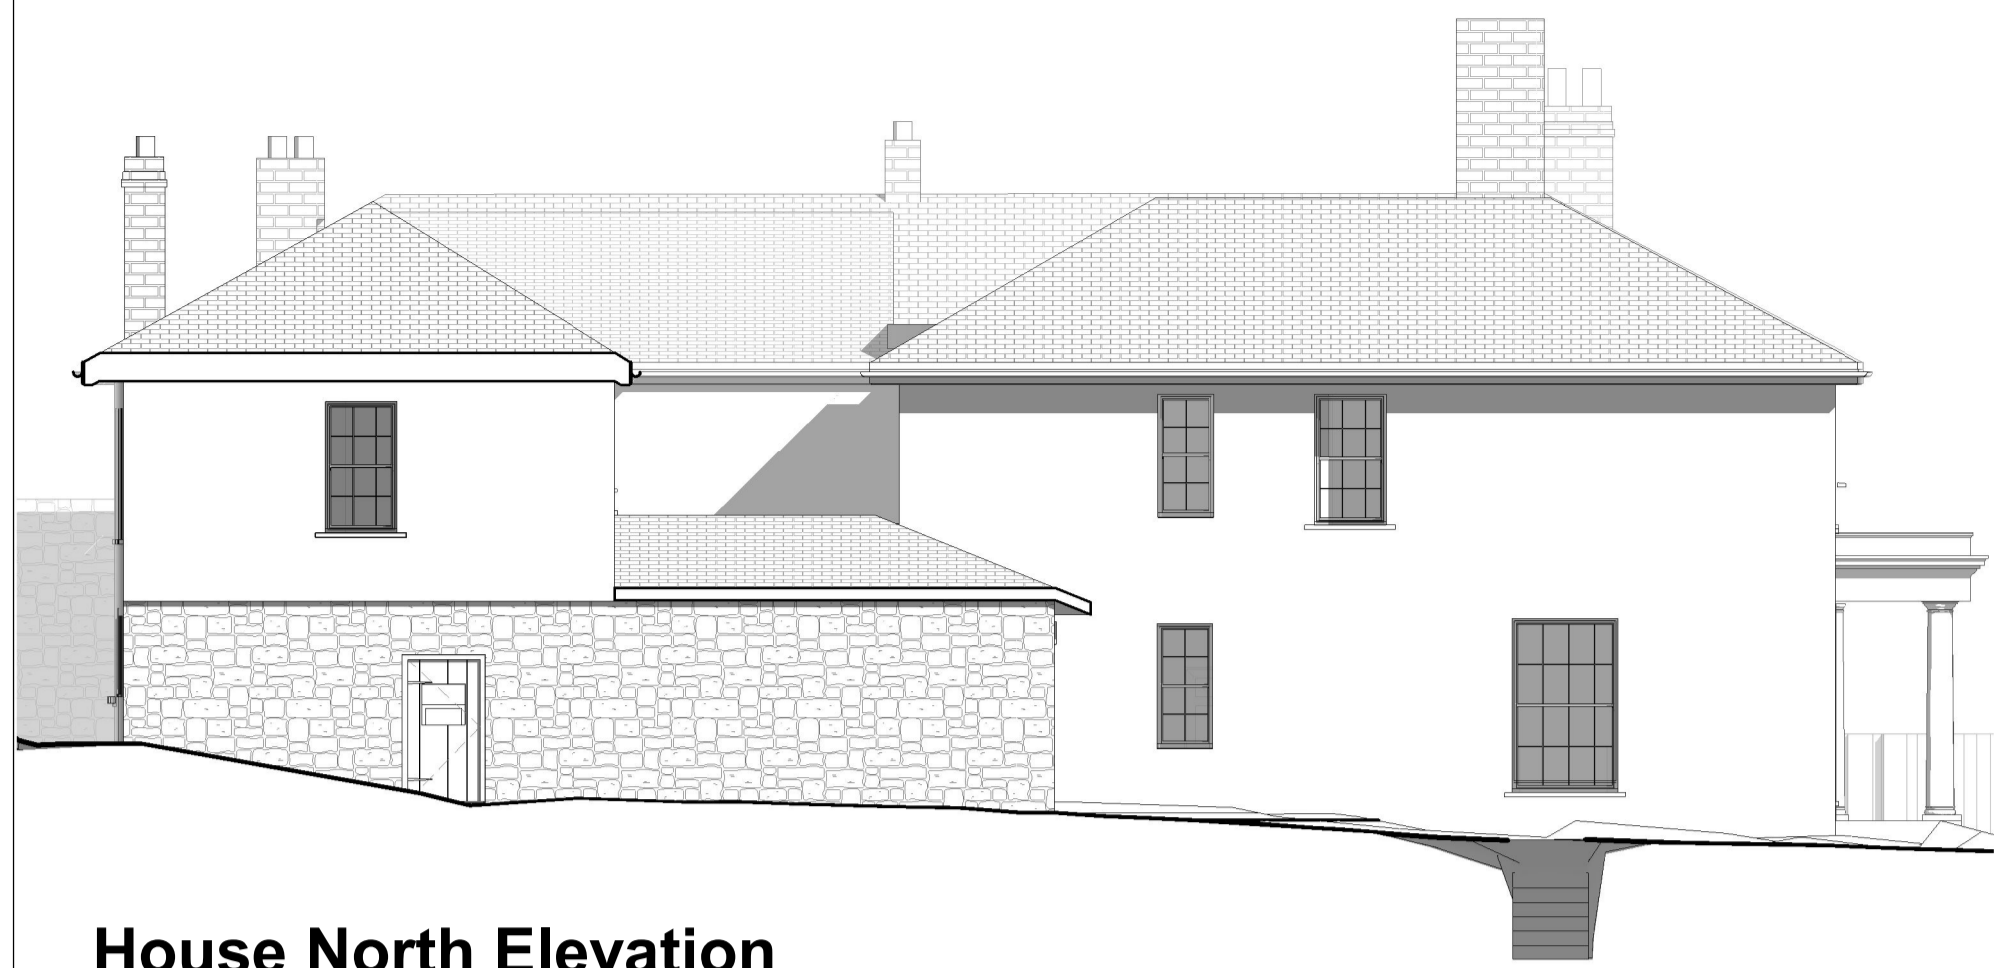


House North Elevation
1 : 100




House West Elevation
1 : 100




House South Elevation
1 : 100

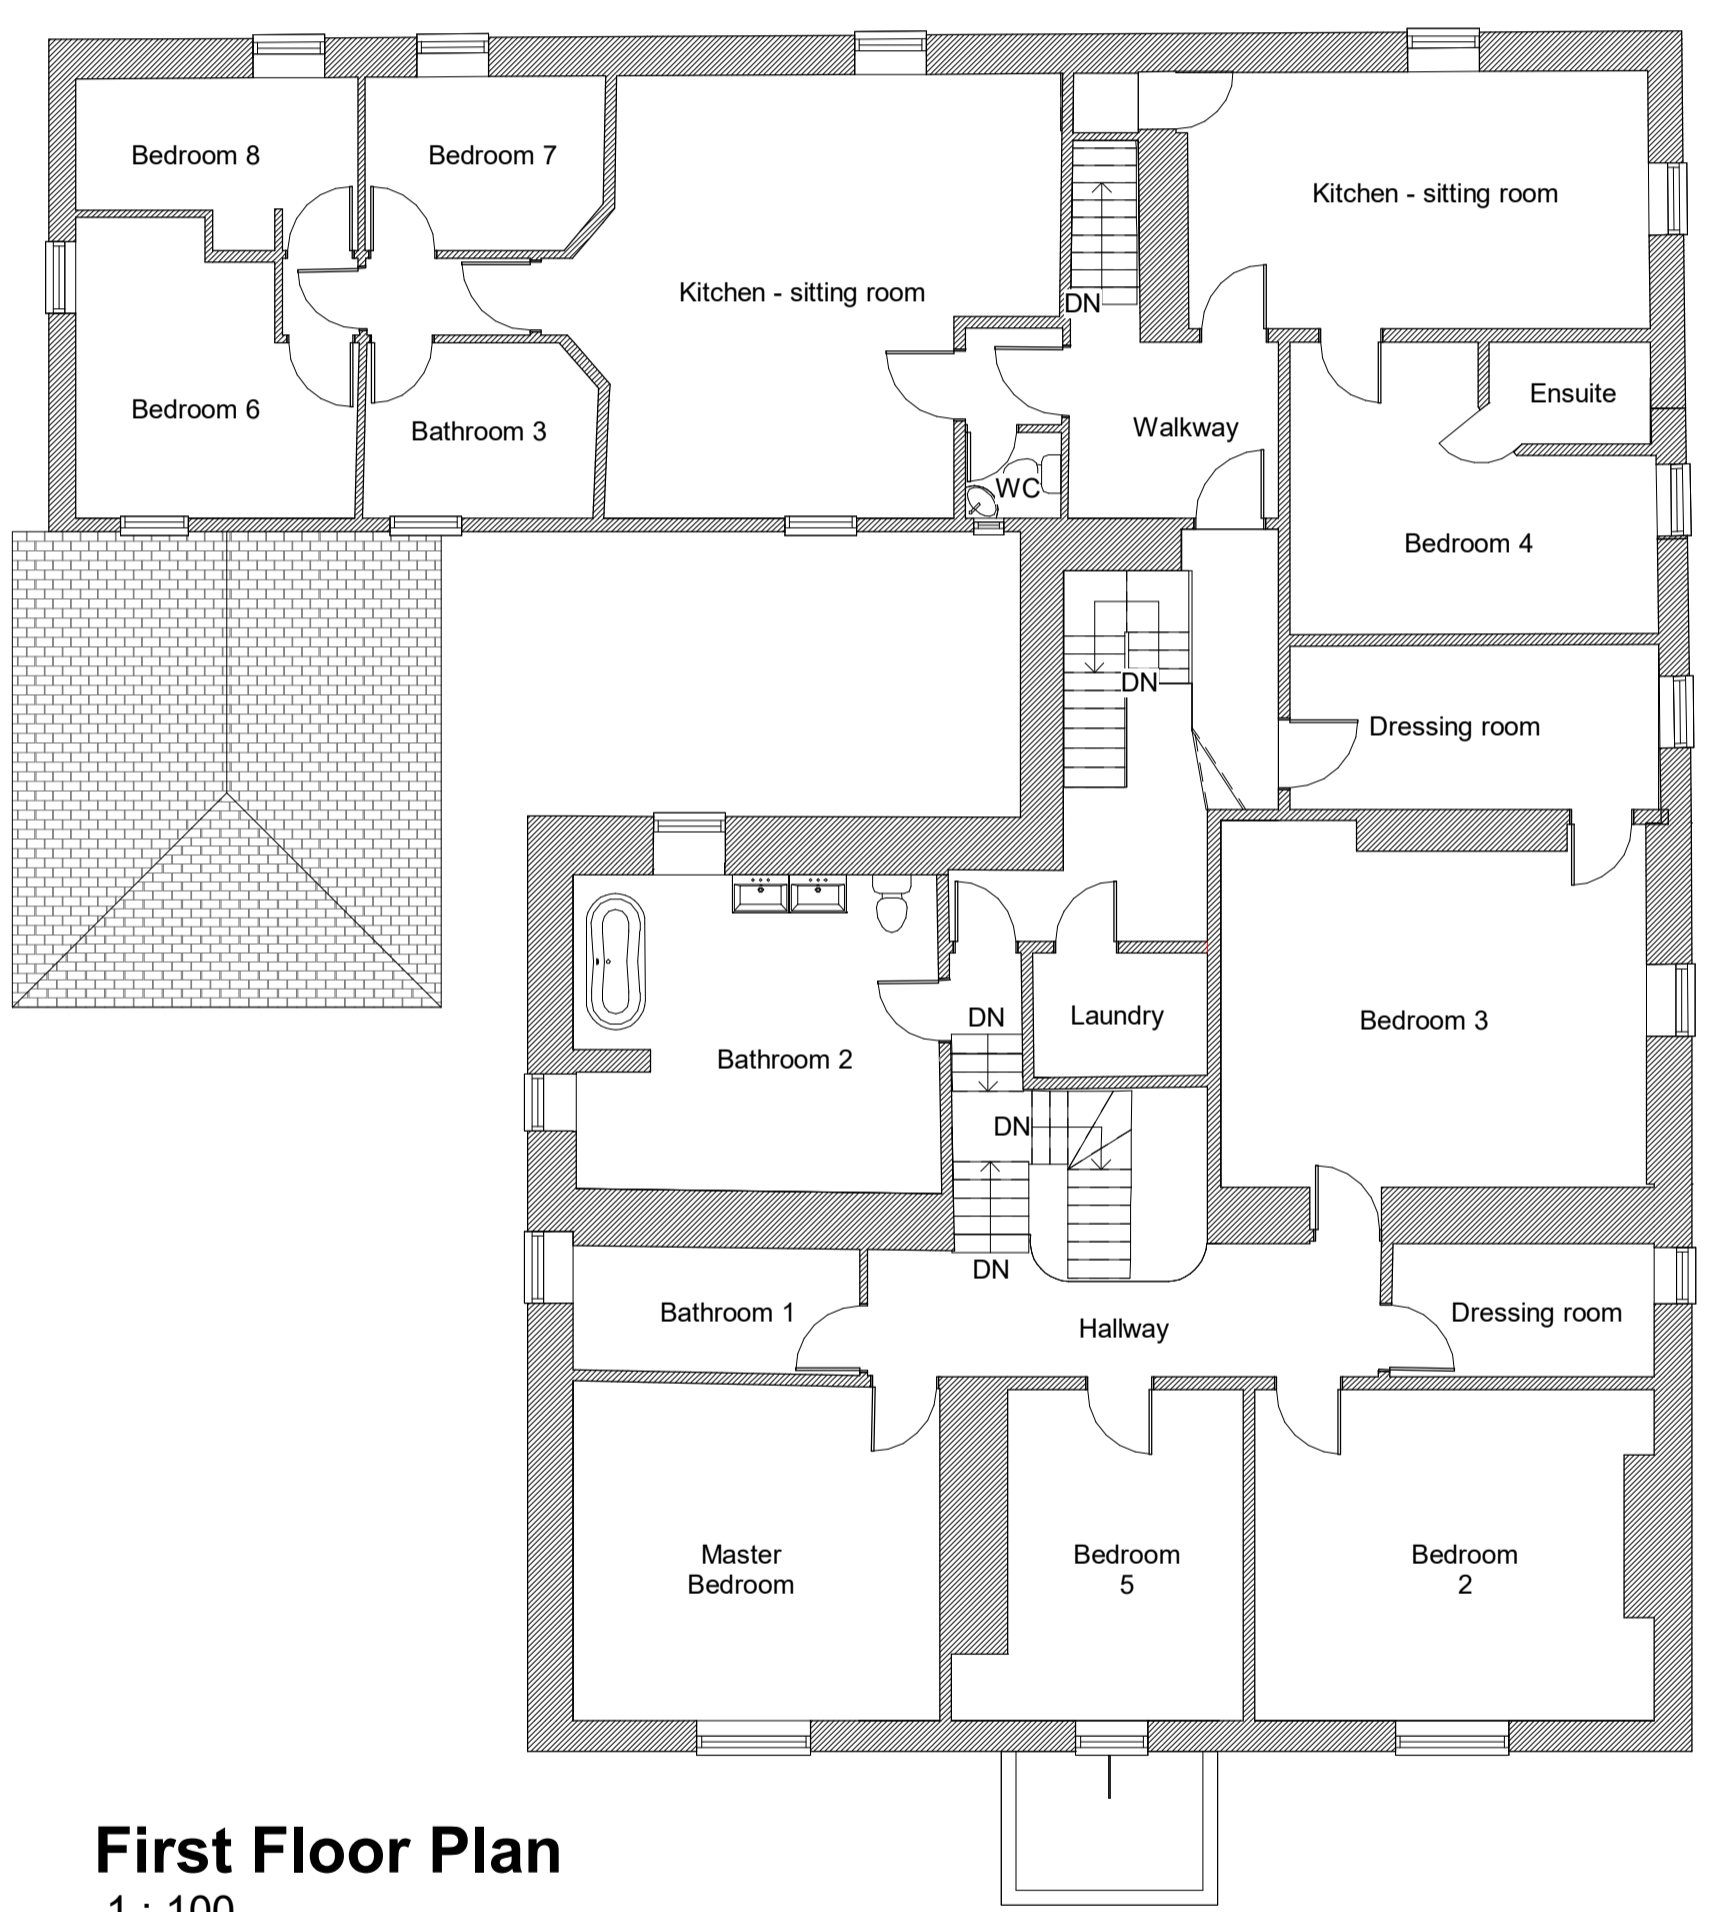

First Floor Plan
1 : 100

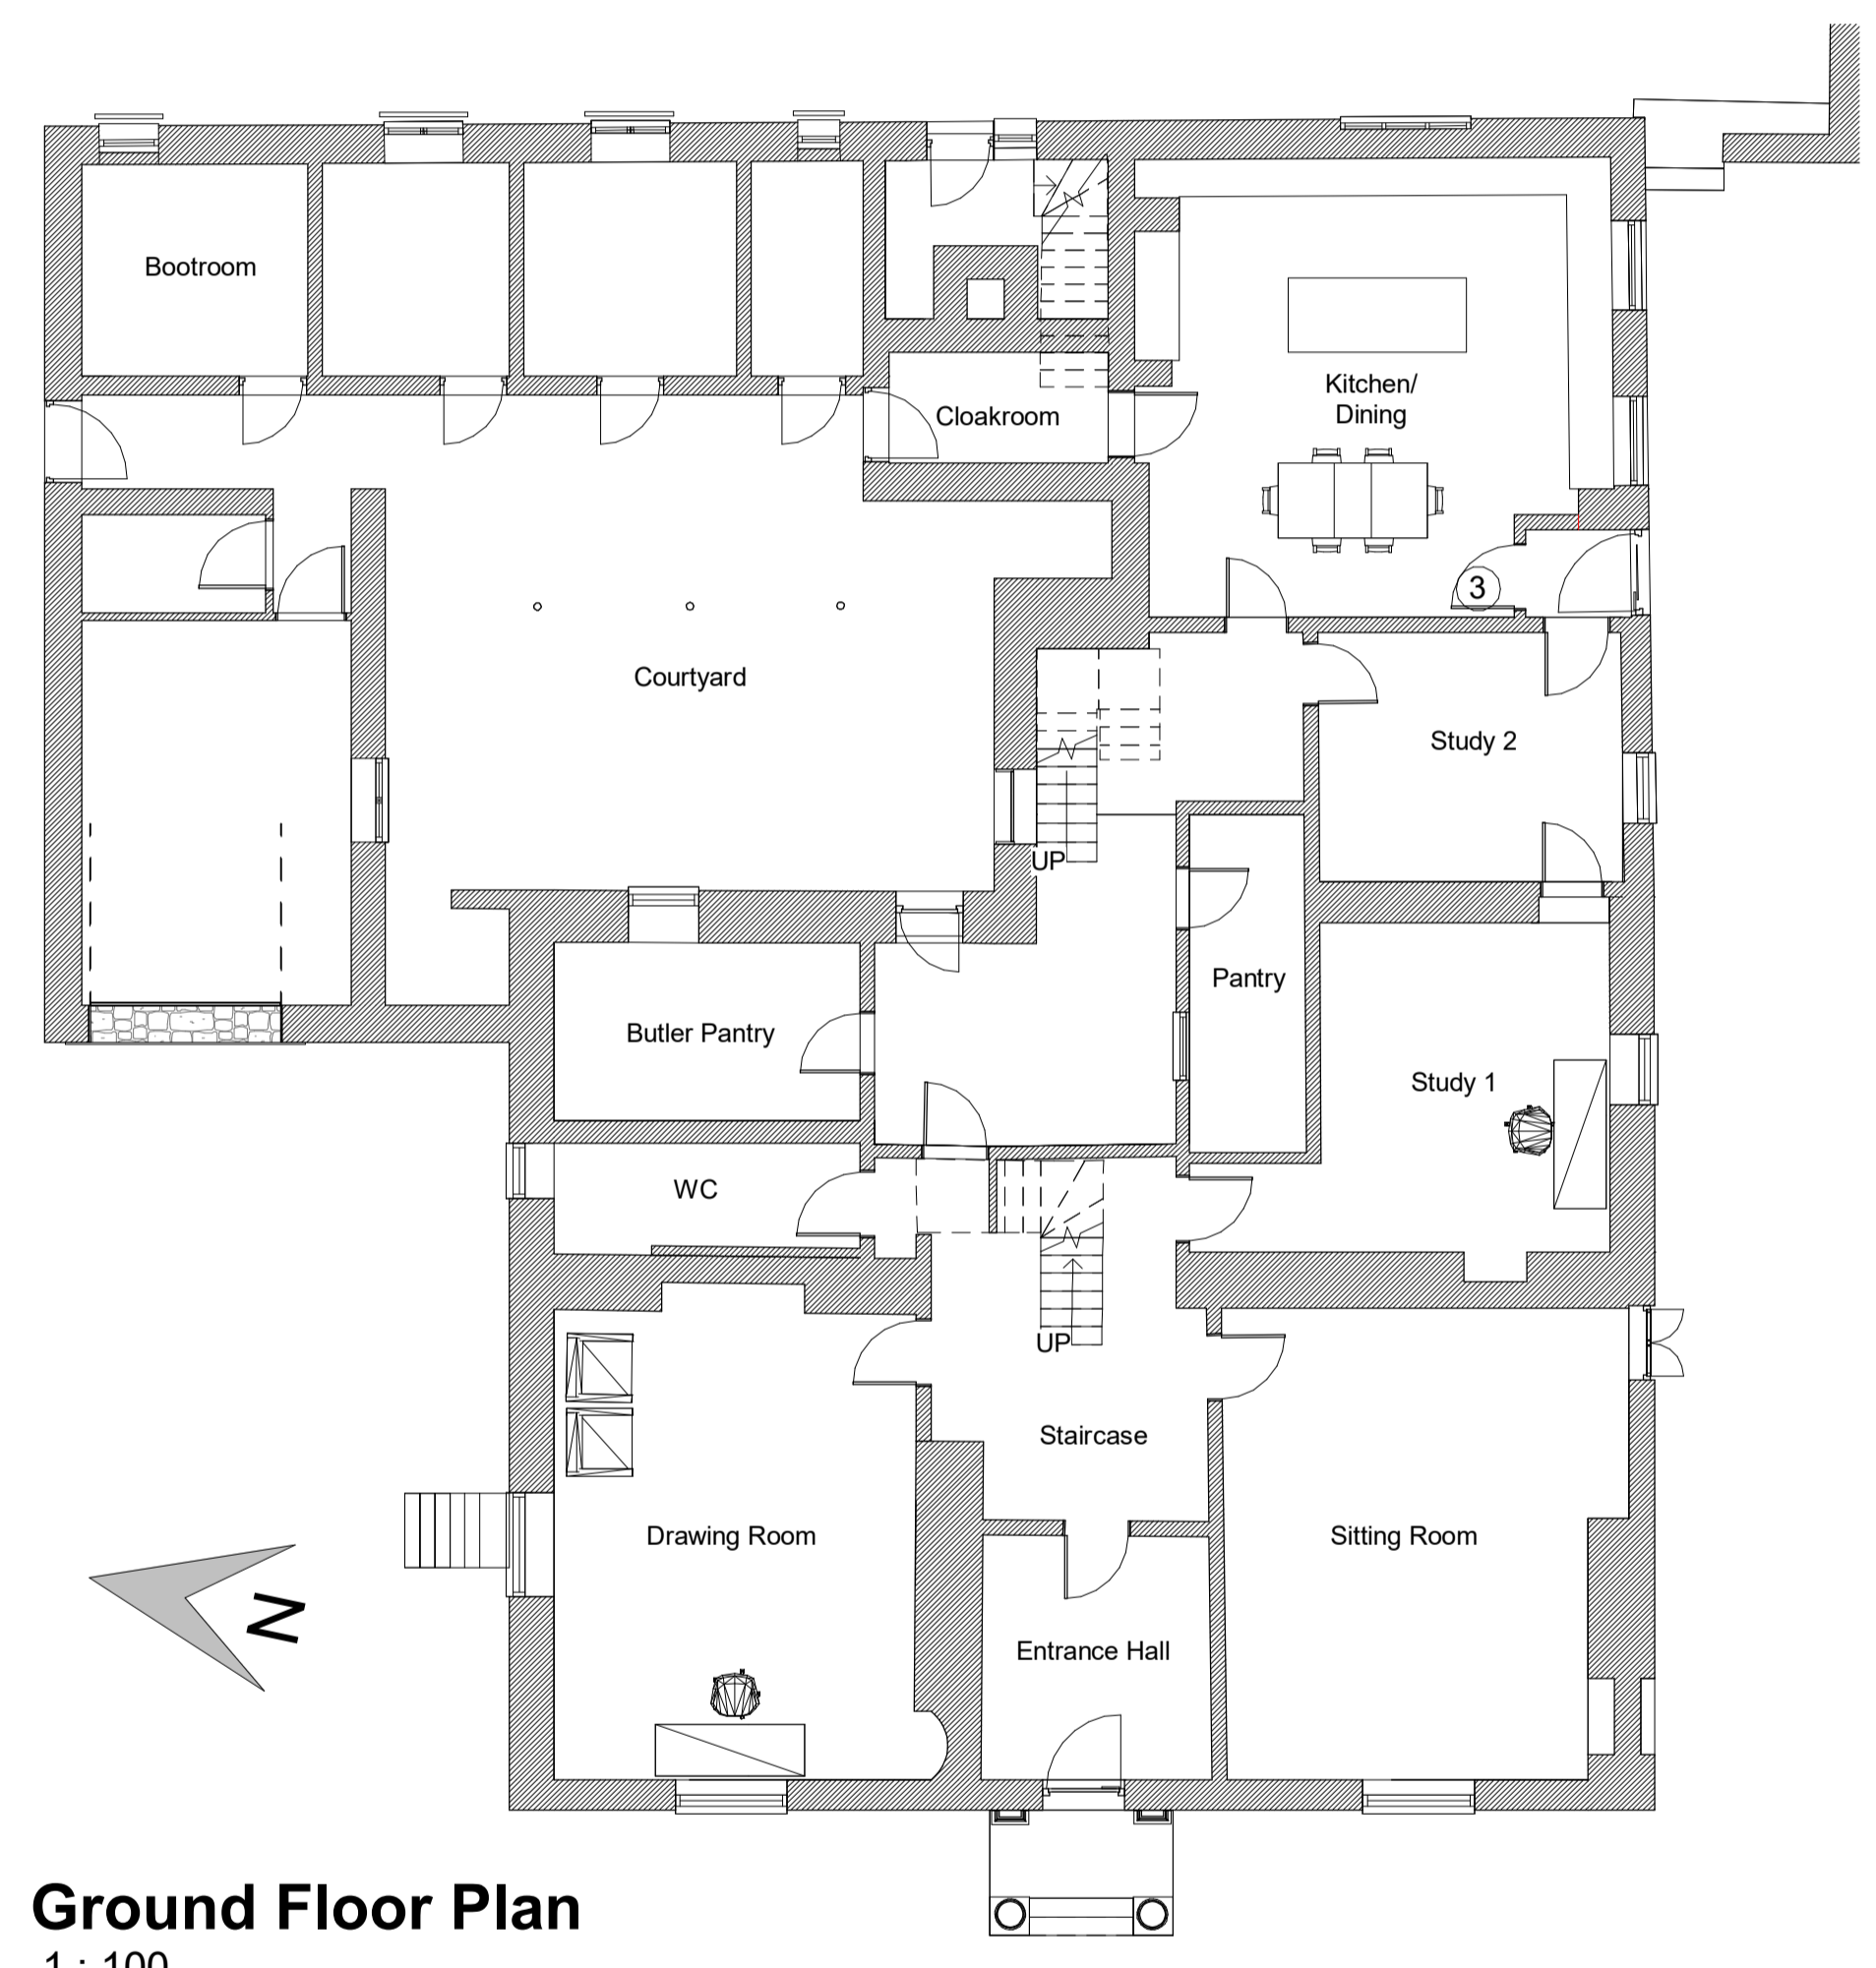

Ground Floor Plan
1 : 100

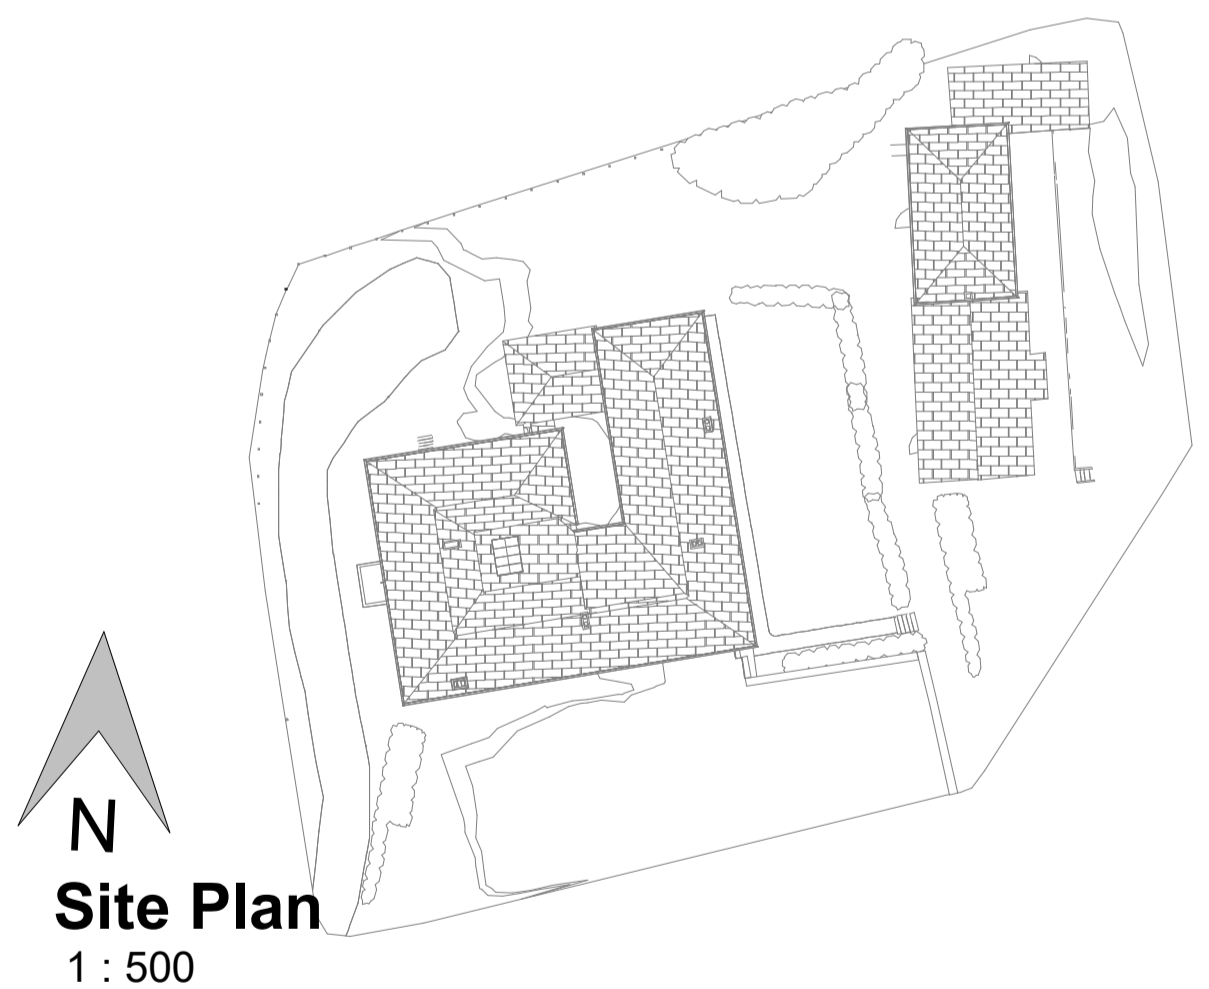


Site Plan
1 : 500



Courtyard South
1 : 100




Courtyard West
1 : 100

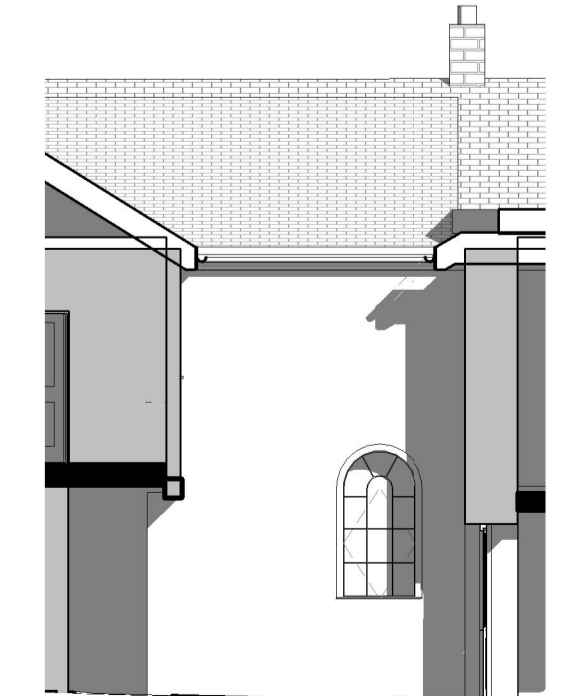


Courtyard North
1 : 100



Courtyard East
1 : 100

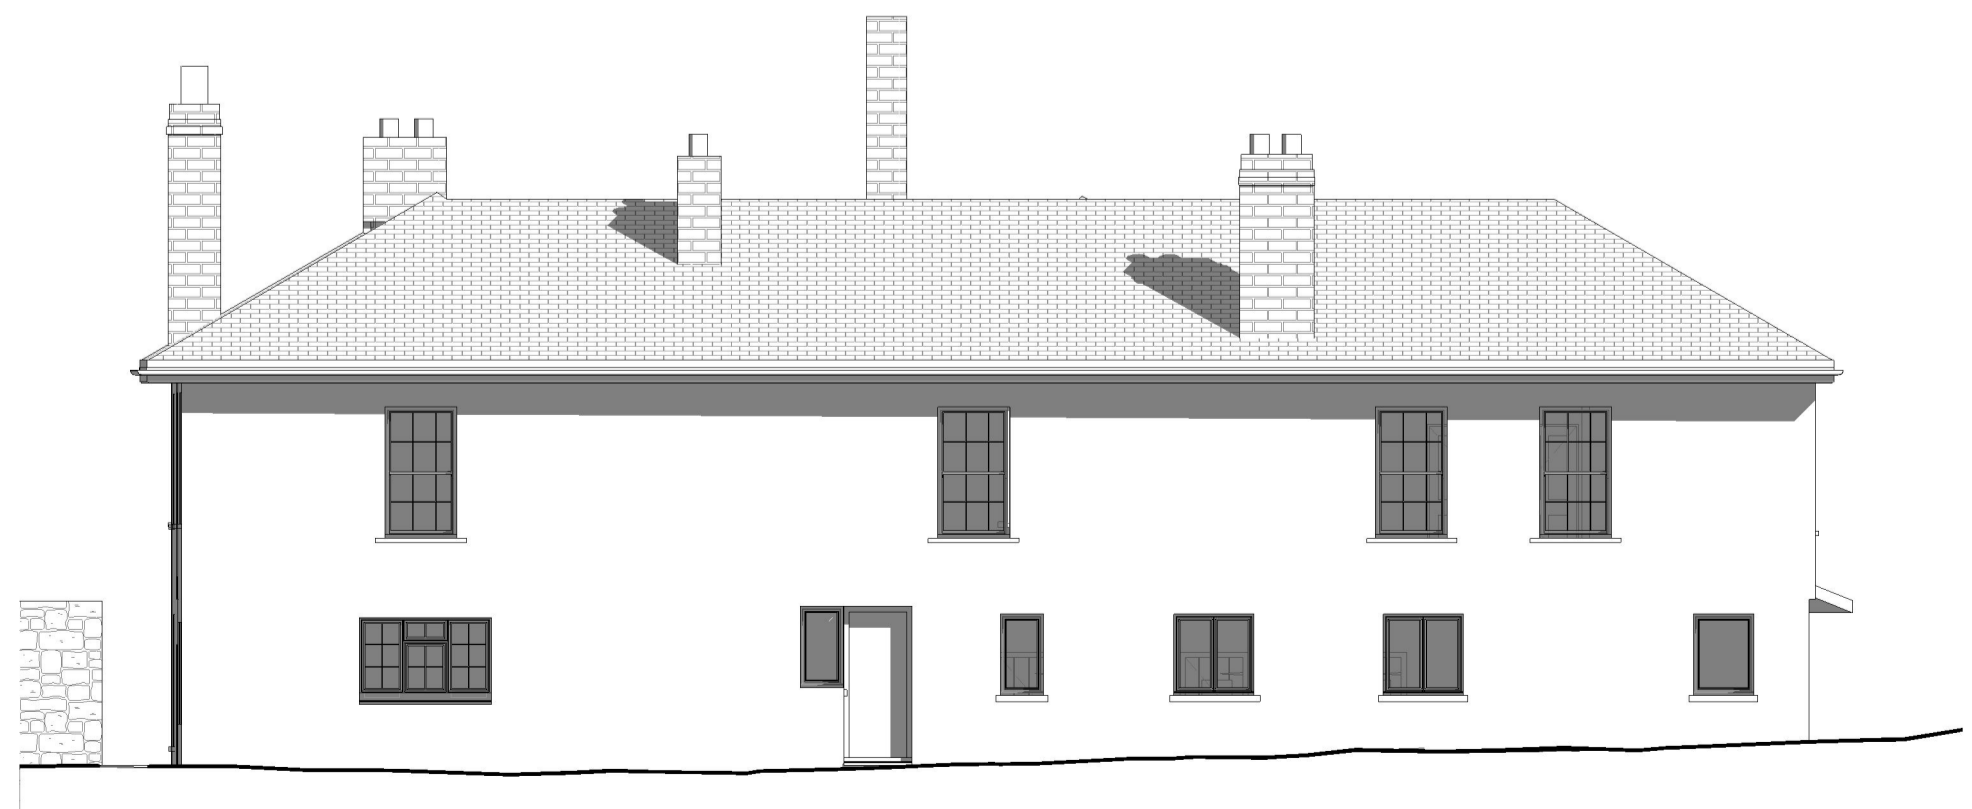

House East Elevation
1 : 100

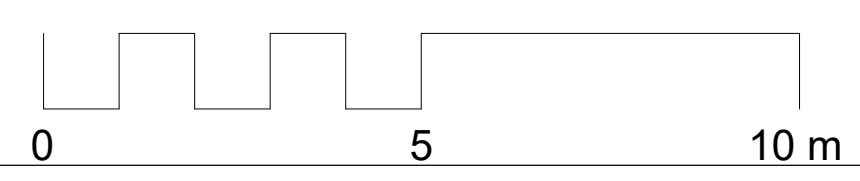

**LIVING
SPACE
ARCHITECTS**

EX01 - 1211 BIC
Existing Plans and Elevations

Bickleigh House, Bickleigh,
Tiverton, EX16 8RB

As indicated@ A1 DRAWN: FS
10/06/20 CHECKED: KCB

T:01392 270 420
E:STUDIO@LIVINGSPACEARCHITECTS.COM
18 SOUTHERNHAY WEST,
EXETER, EX1 1PJ.