


Section A-A through kitchen 1:20 @ A3



Ground floor plan of kitchen 1:100 @ A3

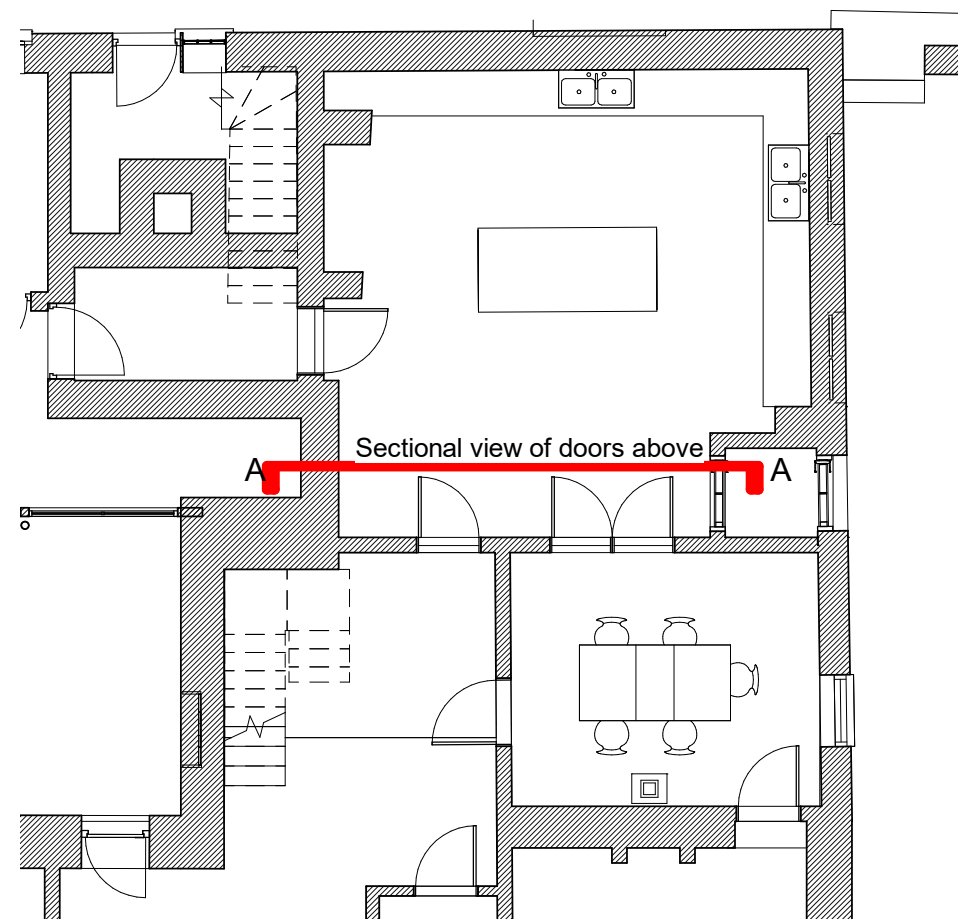

DRAWING NO: 1211/BIC/DET12
 TITLE: Proposed kitchen doors
 PROJECT: Bickleigh House, EX16 8RB

STATUS: Planning Proposal
 SCALE: As indicated @ A3
 DATE: 16th Nov 2020

**LIVING
 SPACE
 ARCHITECTS**

Living Space Architects
 www.livingspacearchitects.com
 18 Southernhay West, Exeter, EX1 1PJ
 studio@livingspacearchitects.com
 01392 270420