



**CONSTRUCTION NOTES**


DO NOT SCALE FROM THIS DRAWING

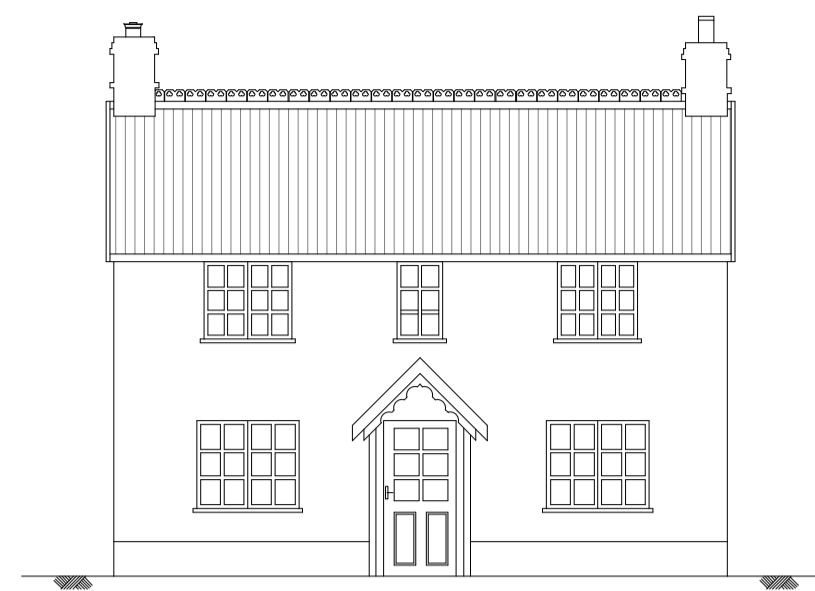


Existing North Elevation @ 1:100

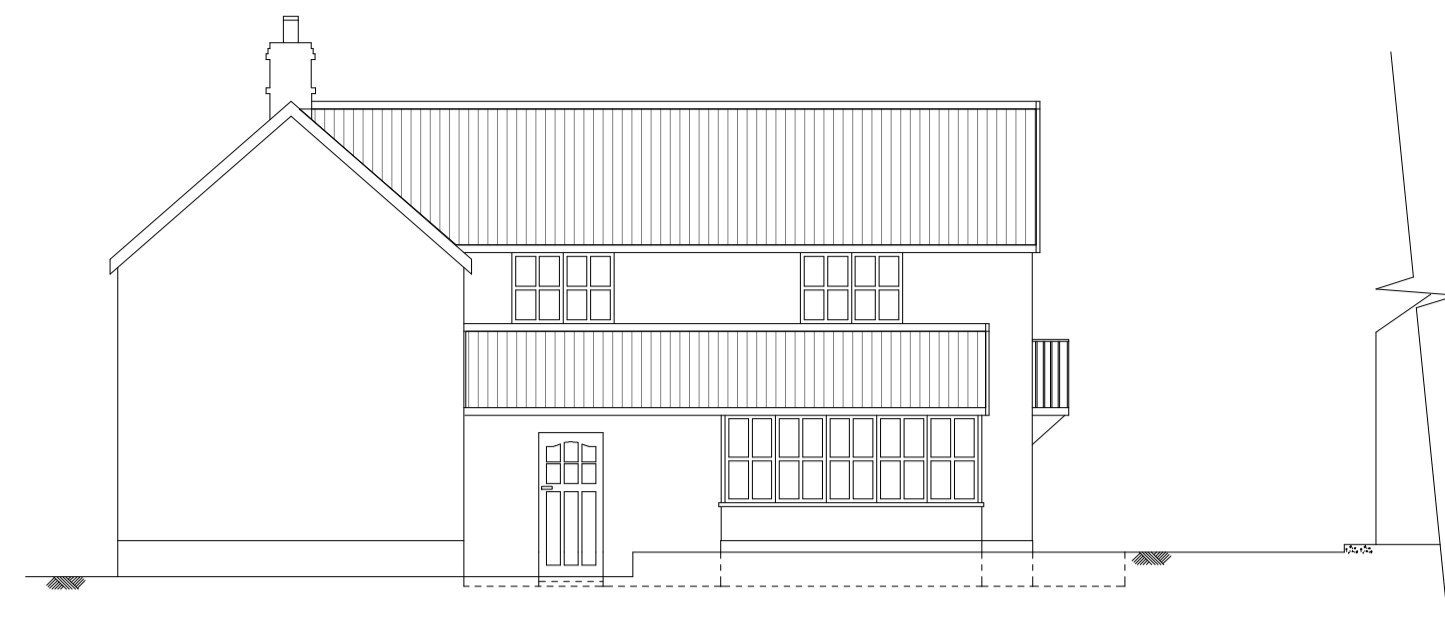


Existing West Elevation @ 1:100

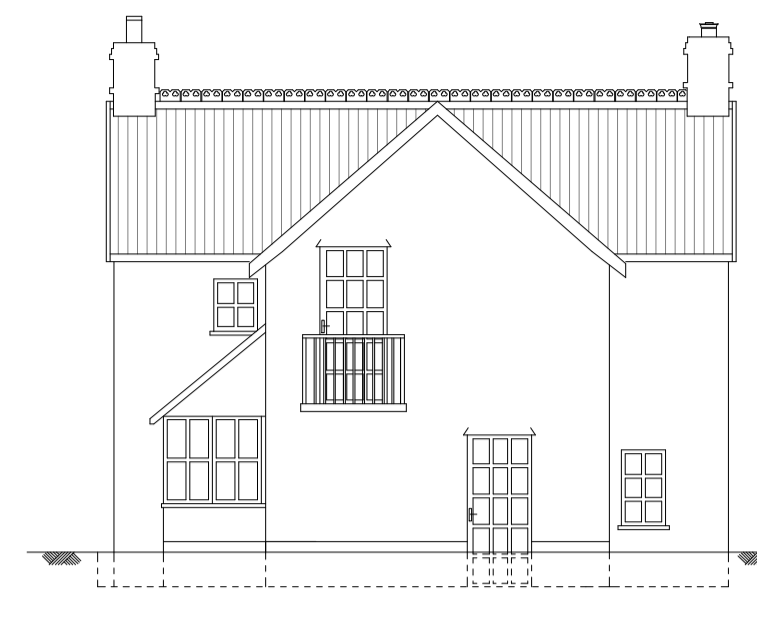


Existing South Elevation @ 1:100

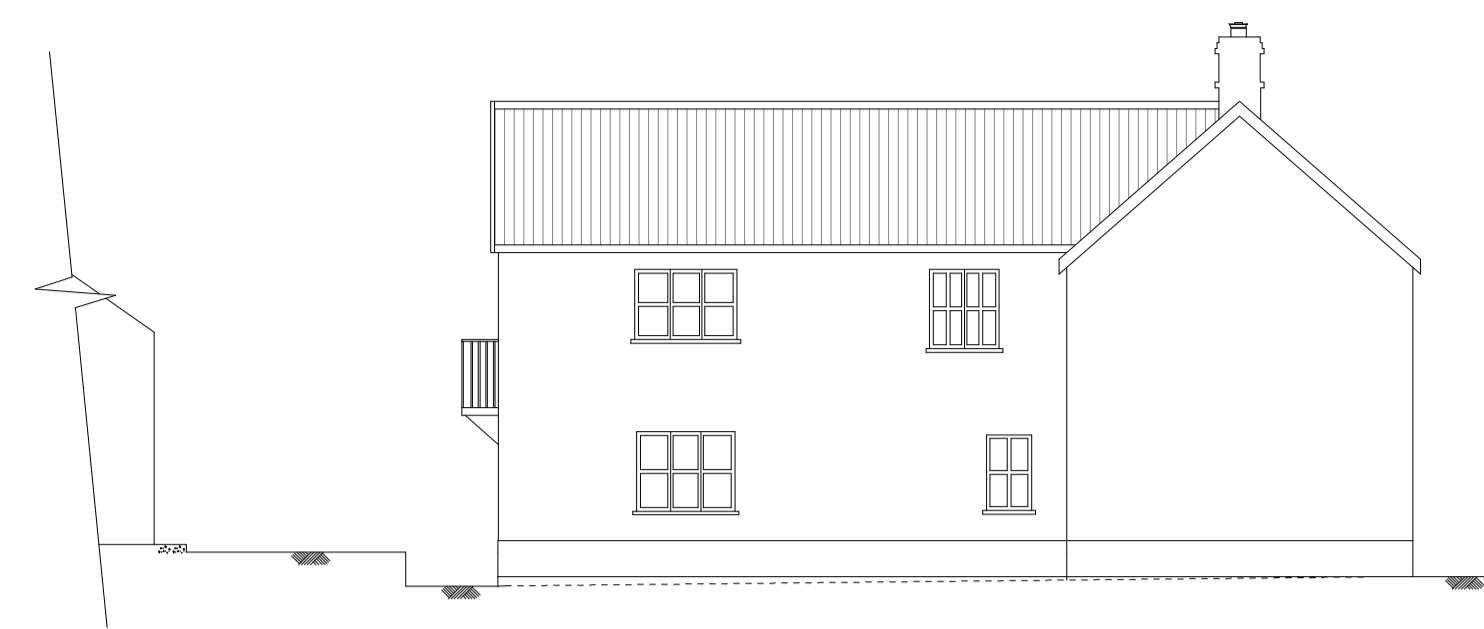


Existing East Elevation @ 1:100

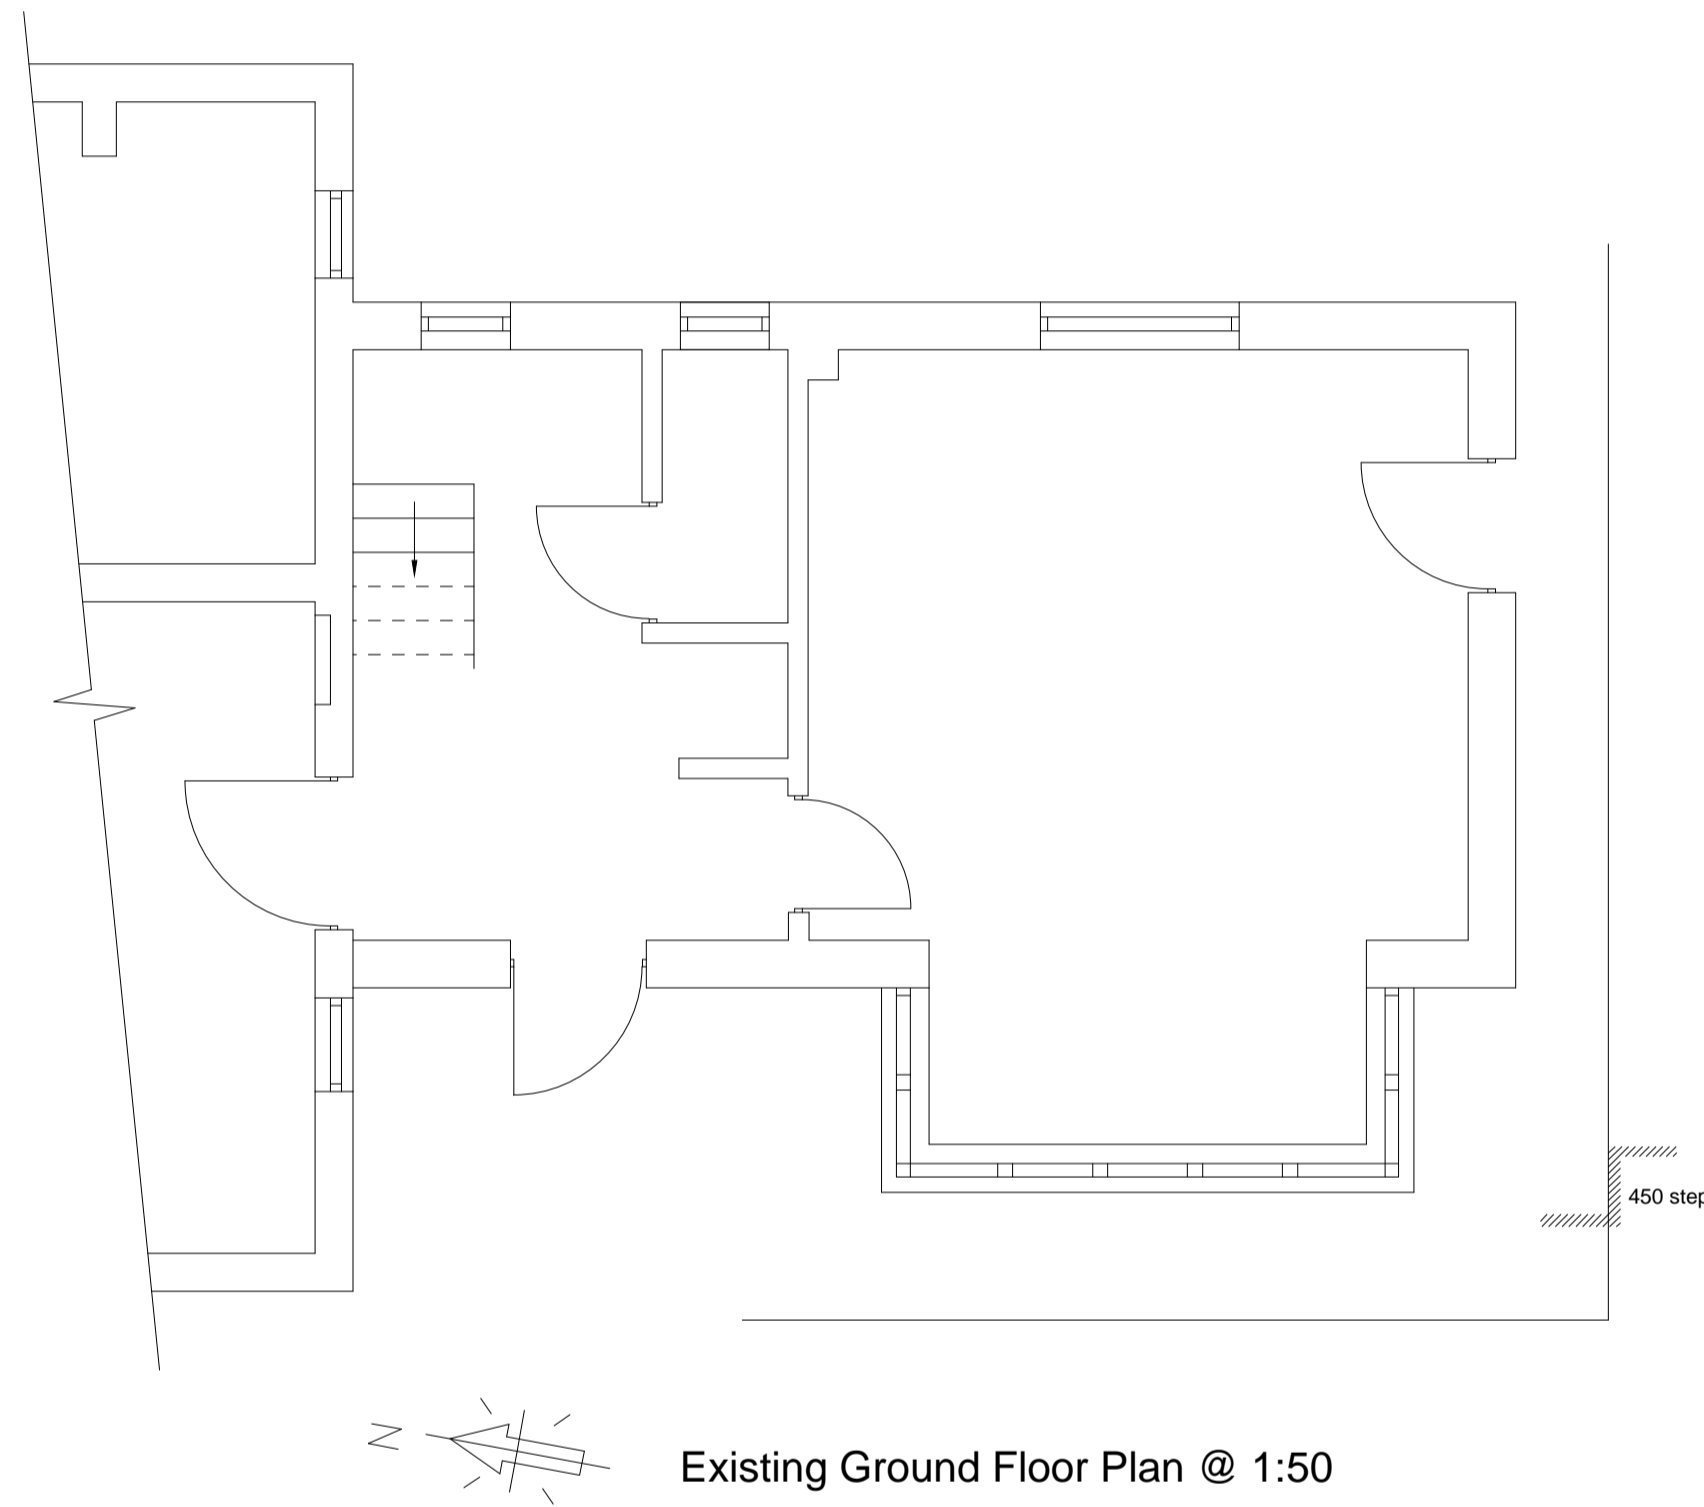

Existing Ground Floor Plan @ 1:50

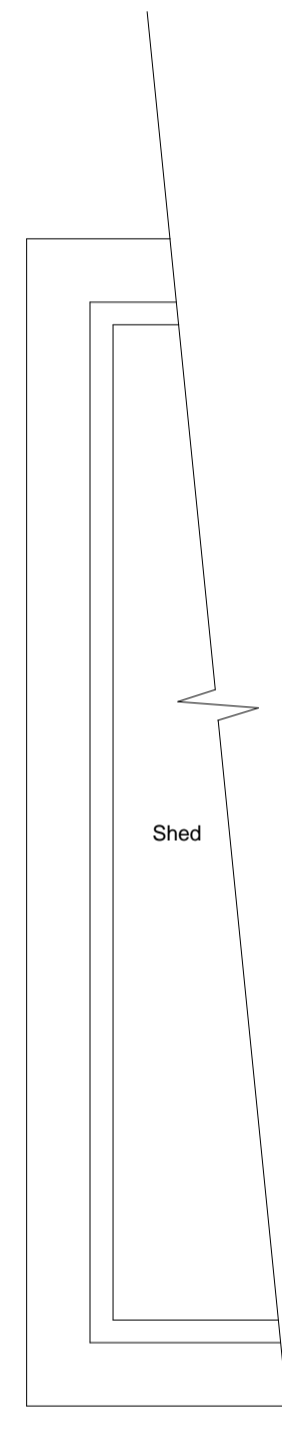


Shed

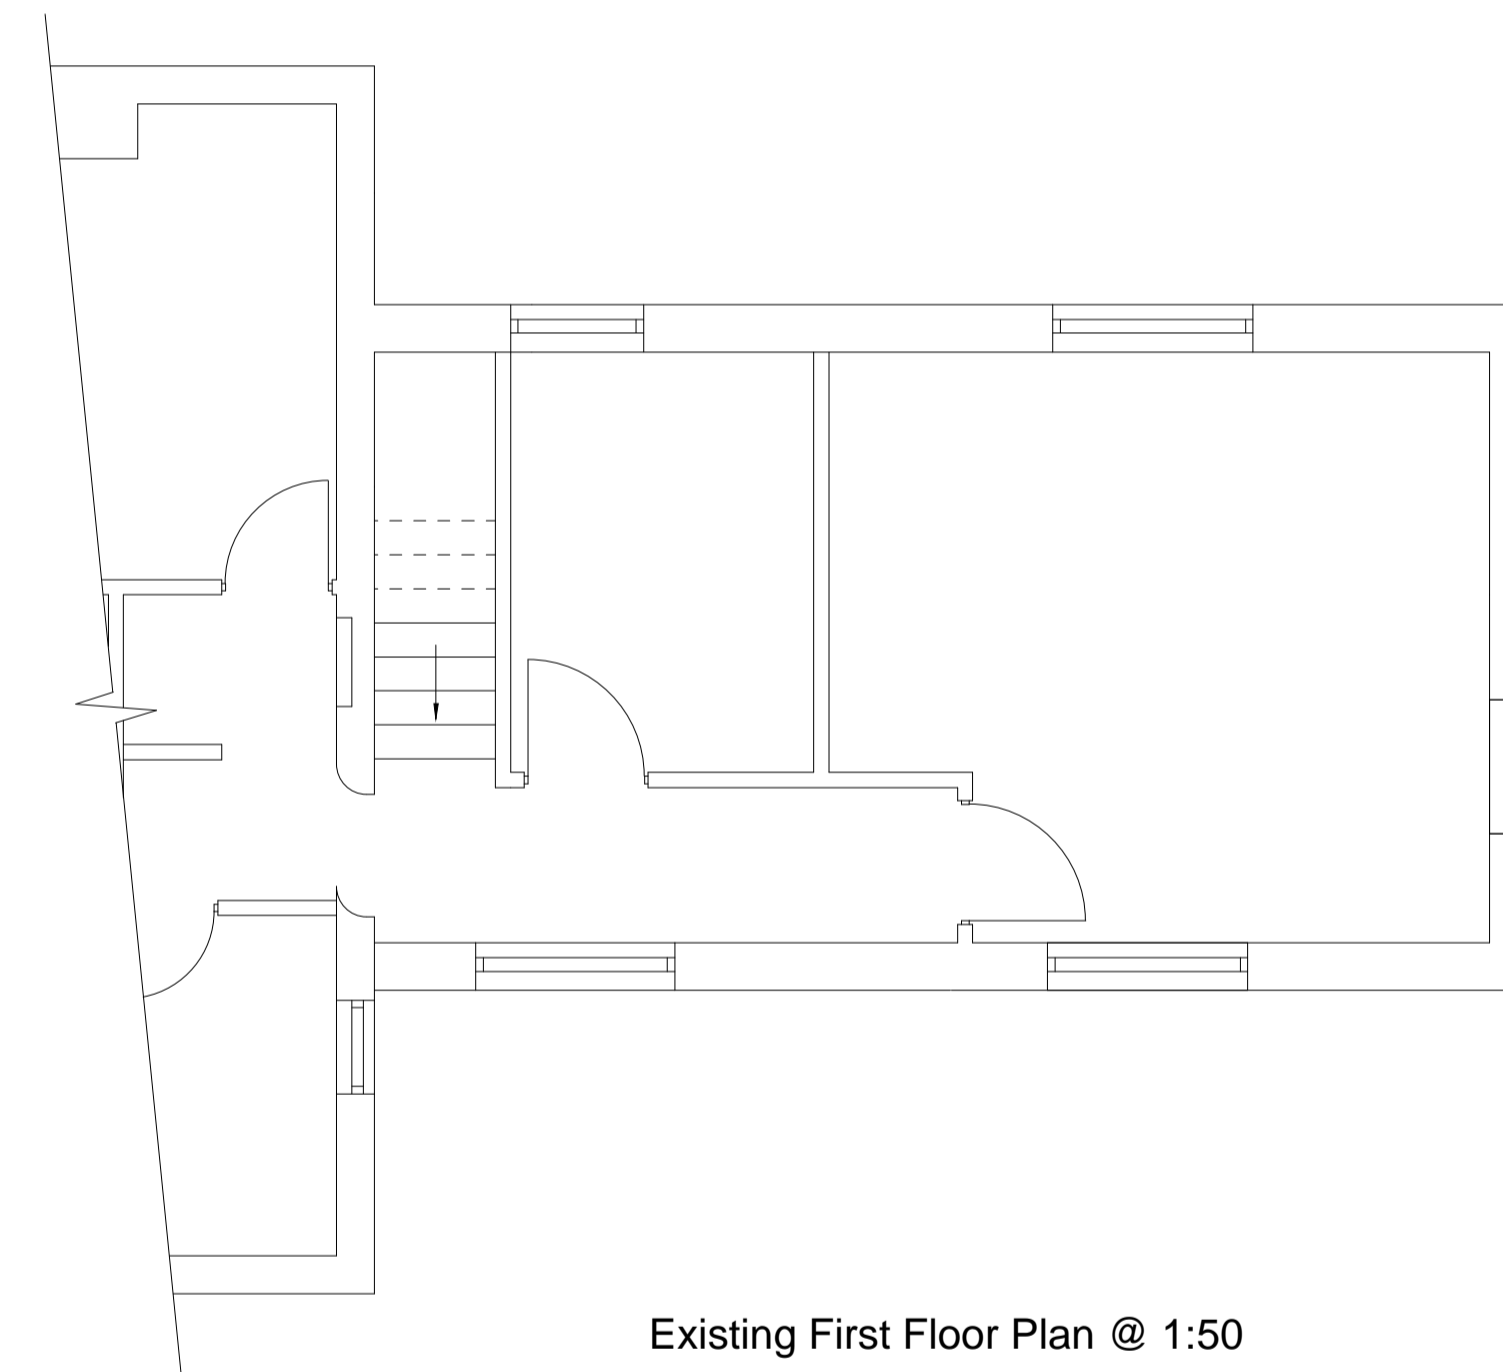

Existing First Floor Plan @ 1:50



Location Plan @ 1:1250

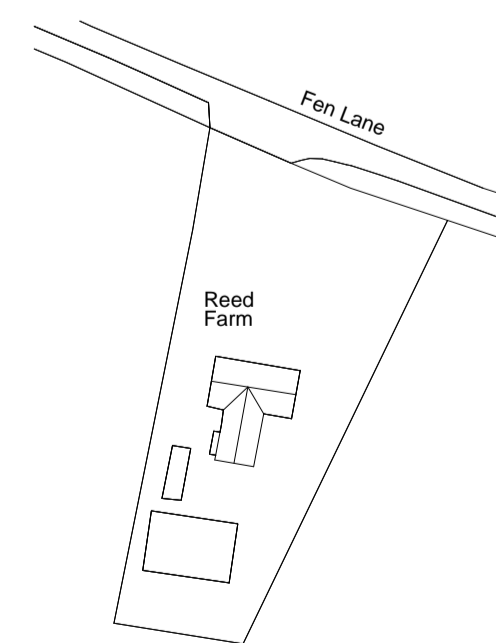

Existing Block Plan @ 1:500

A	03/02/21	Proposed plans moved to D3
---	----------	----------------------------

Rev	Date	Details
-----	------	---------

In the event of any queries please contact:  
Caryn Lofthouse BSc MSc IEng MICE

**ADAM POWER ASSOCIATES (RICKINGHALL)**  
Consulting Civil/Structural Engineers

The Old Chapel, The Street, Rickingham, Suffolk IP22 1BN  
Tel 01953 668664  
Adam Power Associates (Rickingham) is the trading name of Protek Consulting Ltd.  
email: caryn@adampower.co.uk Direct dial: 01953 660289

Title **Proposed Extension  
Reed Farm, Fen Lane  
Thelnetham IP22 1JX**

For	Mr Sloan	Date	19/04/12
-----	----------	------	----------

Job No.	Drg No.	CAD Plot Scale	Rev
R/12/069	D1	1:50 @ A1	A