


**CONSTRUCTION NOTES**


DO NOT SCALE FROM THIS DRAWING

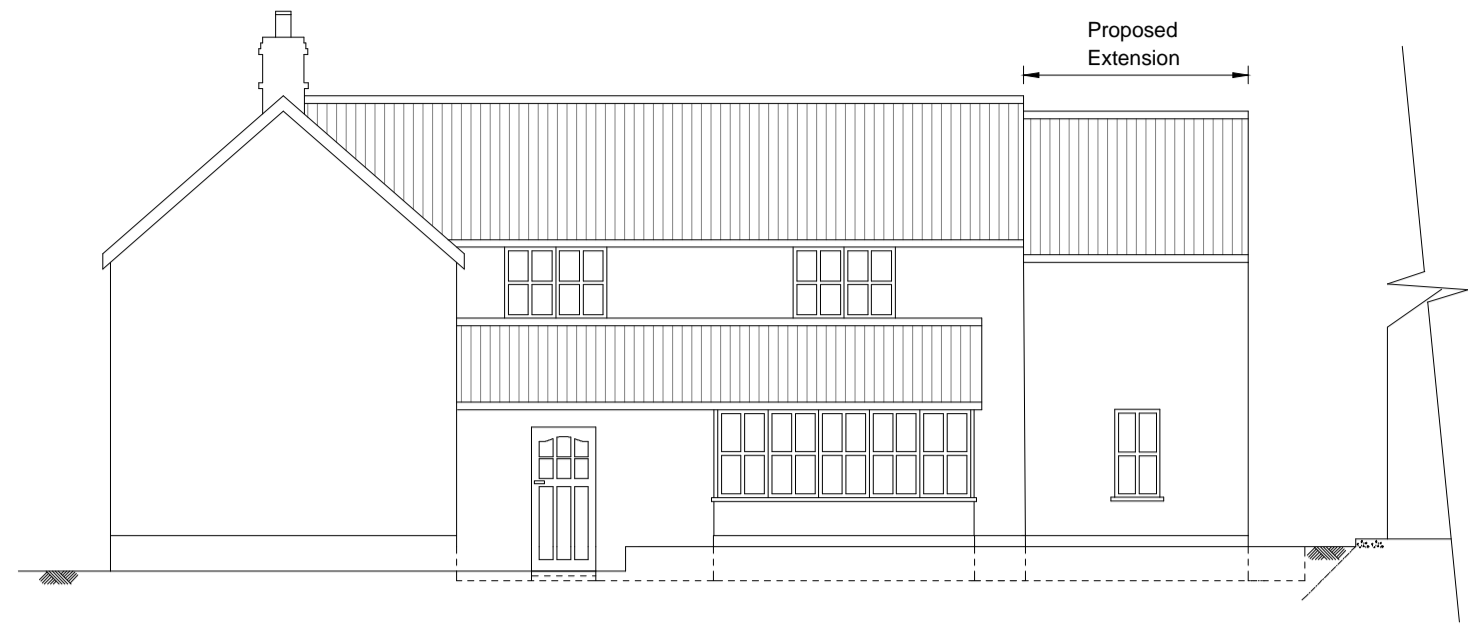


Proposed North Elevation @ 1:100




Proposed West Elevation @ 1:100

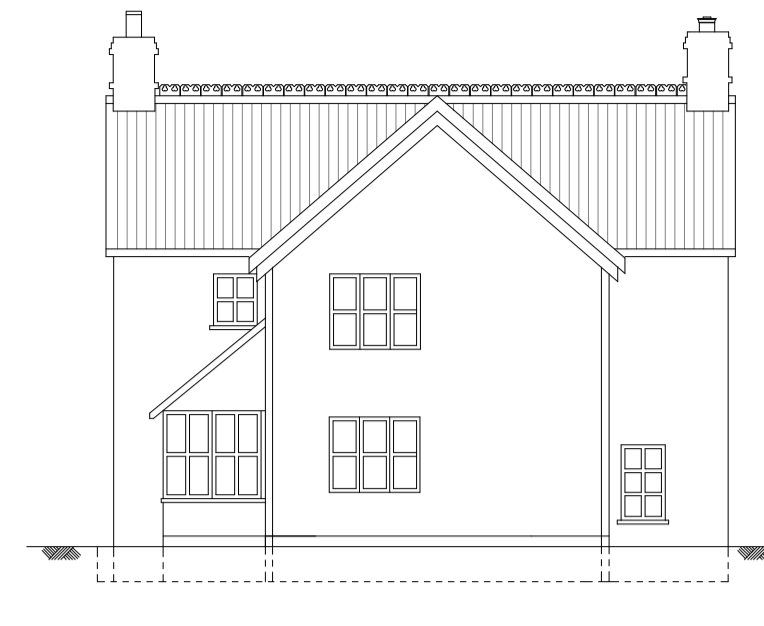


Proposed South Elevation @ 1:100

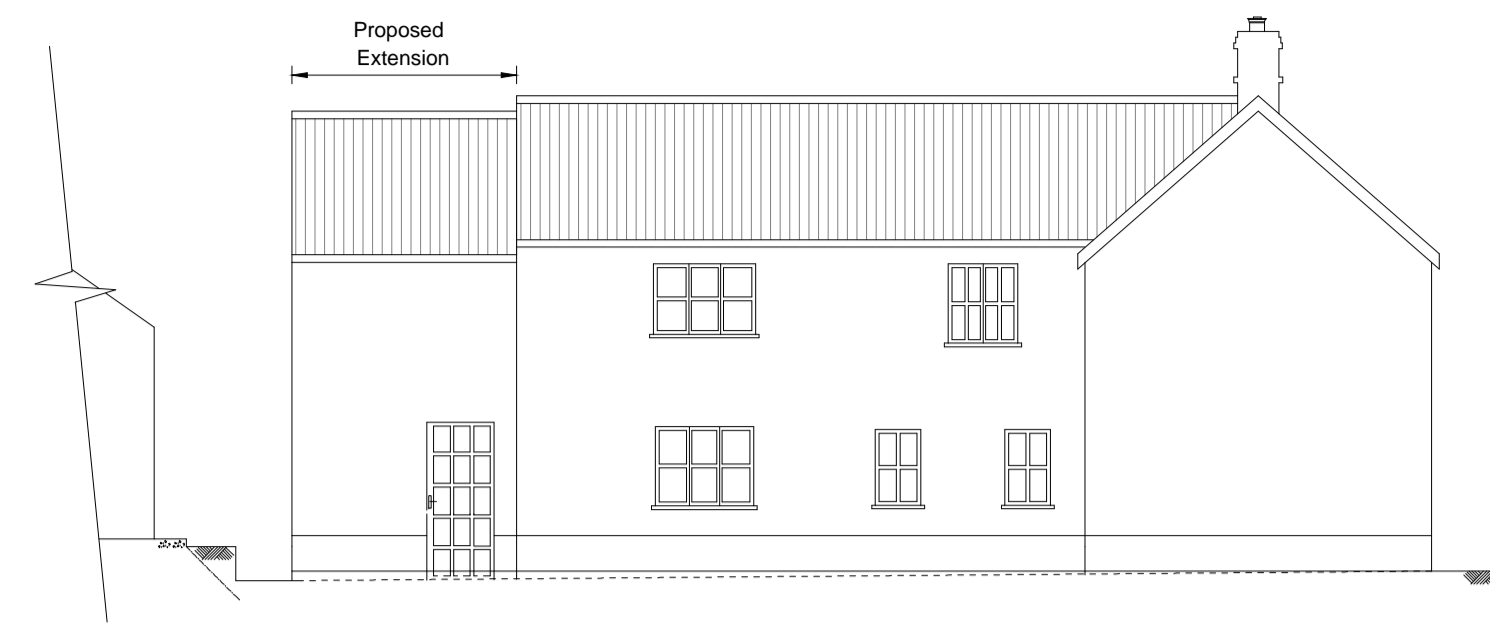


Proposed East Elevation @ 1:100

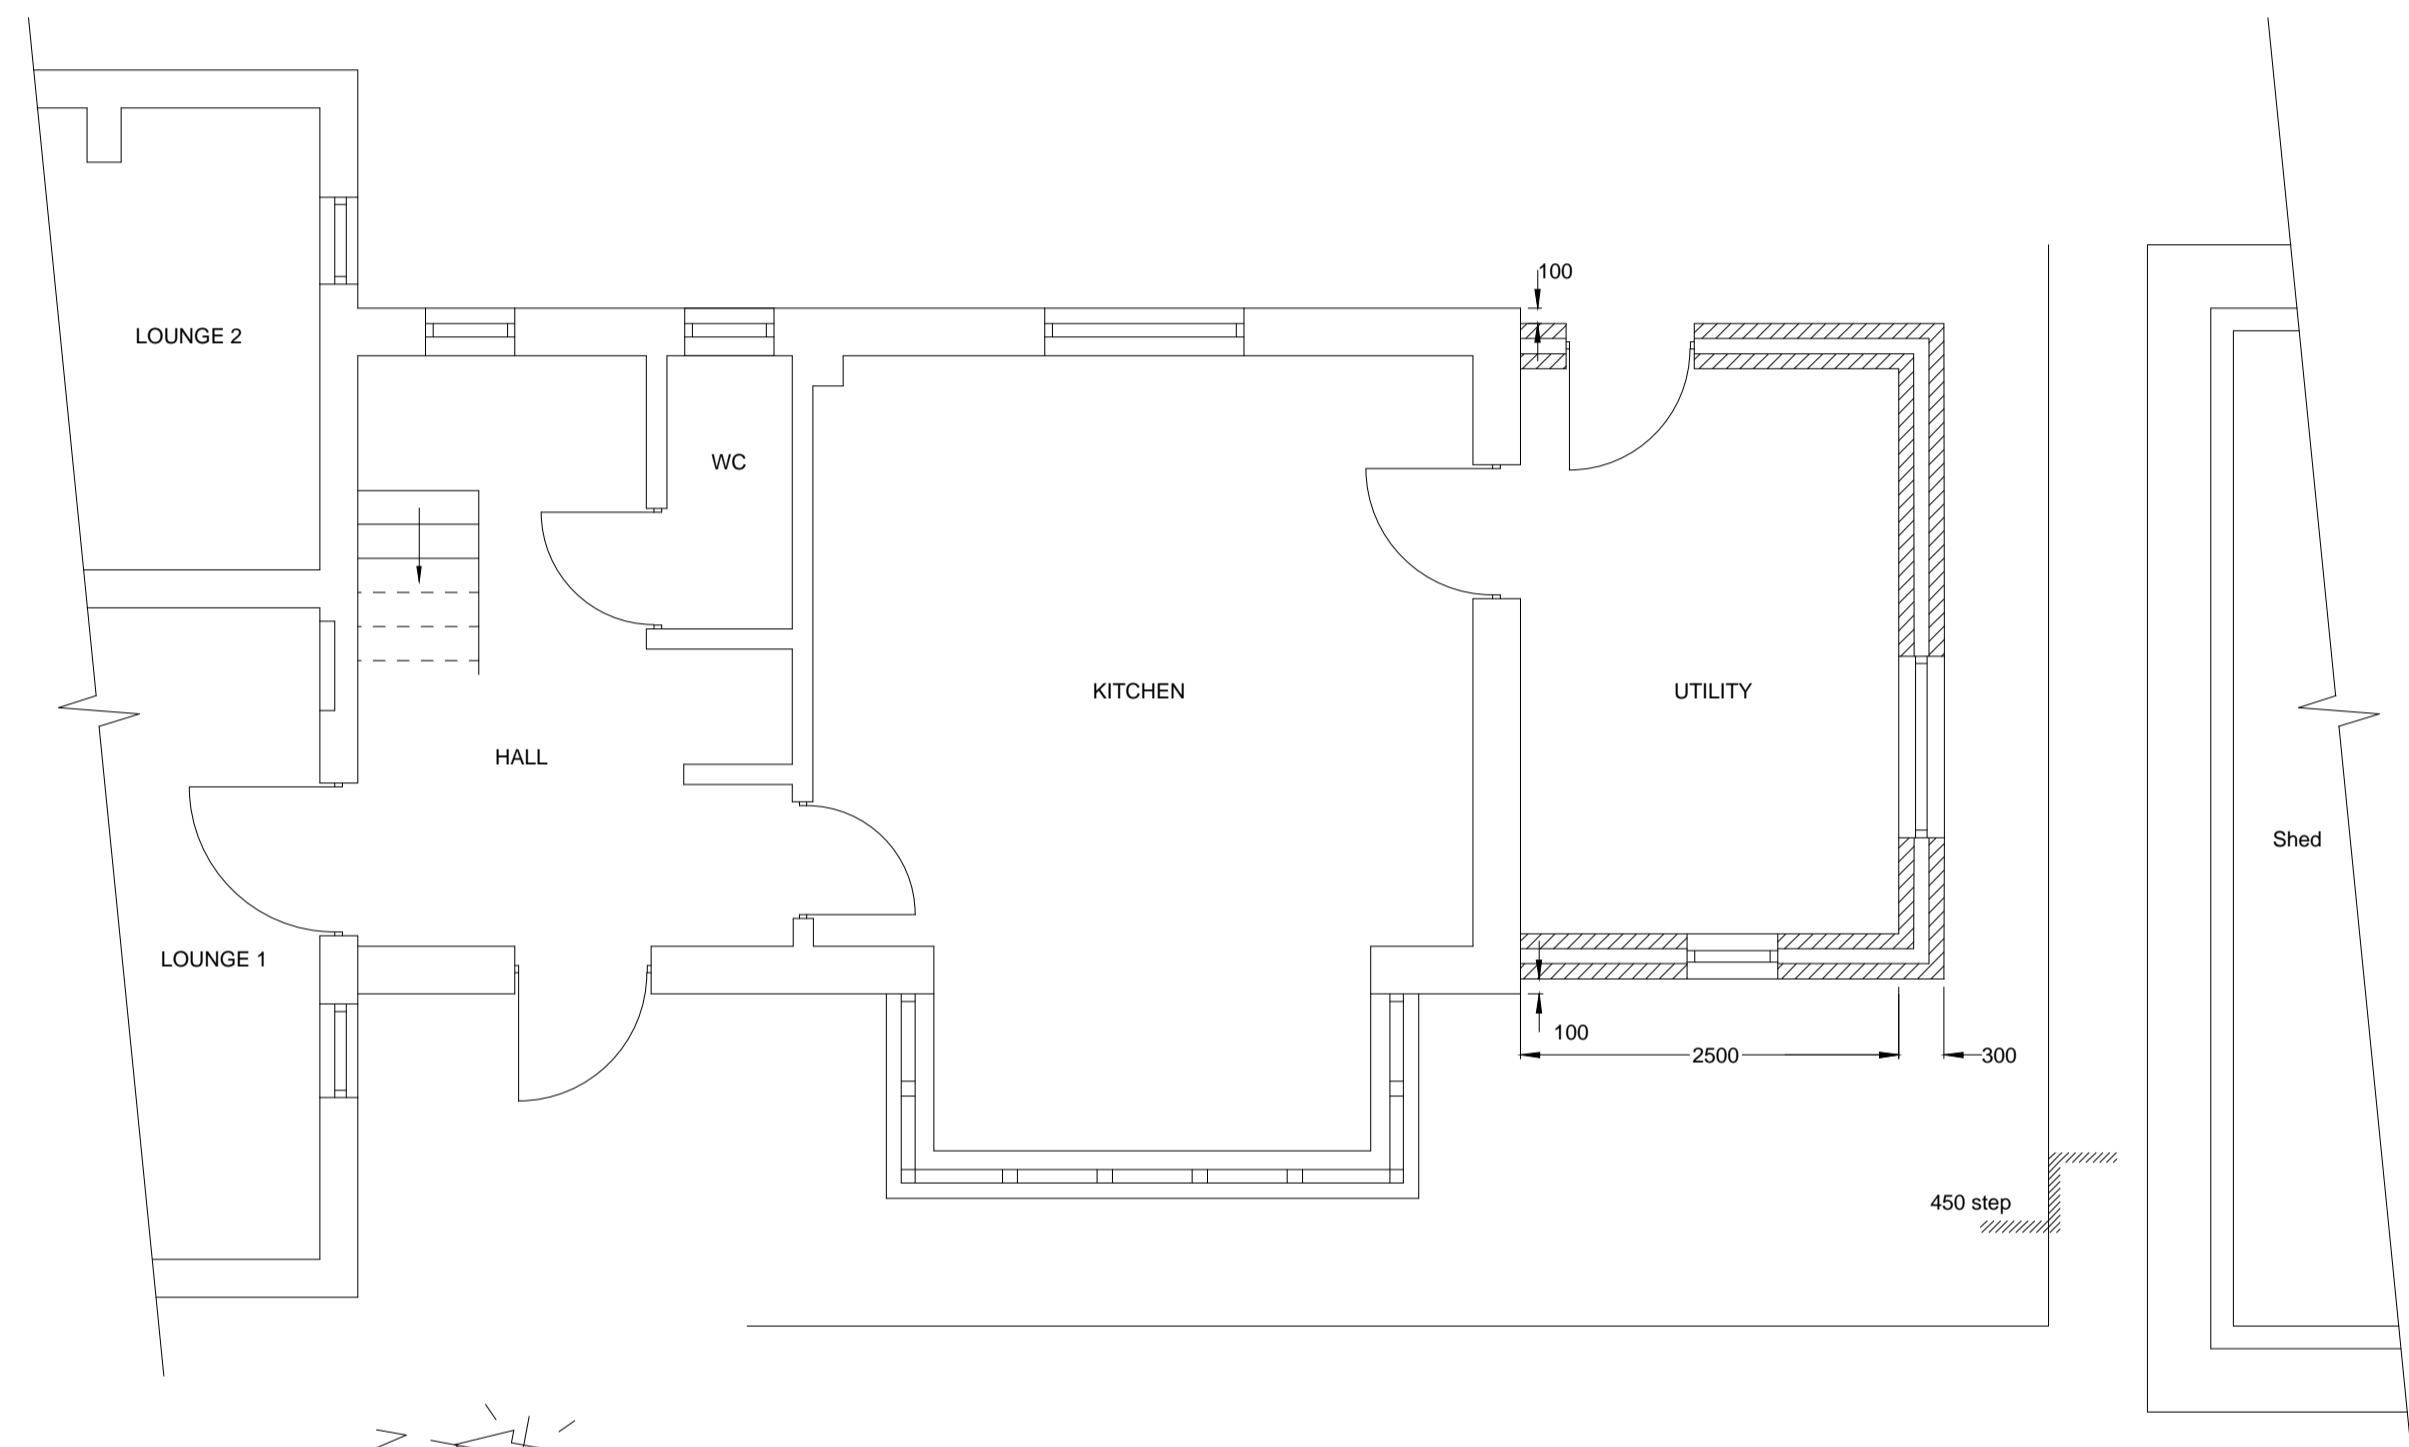

Proposed Ground Floor Plan @ 1:50

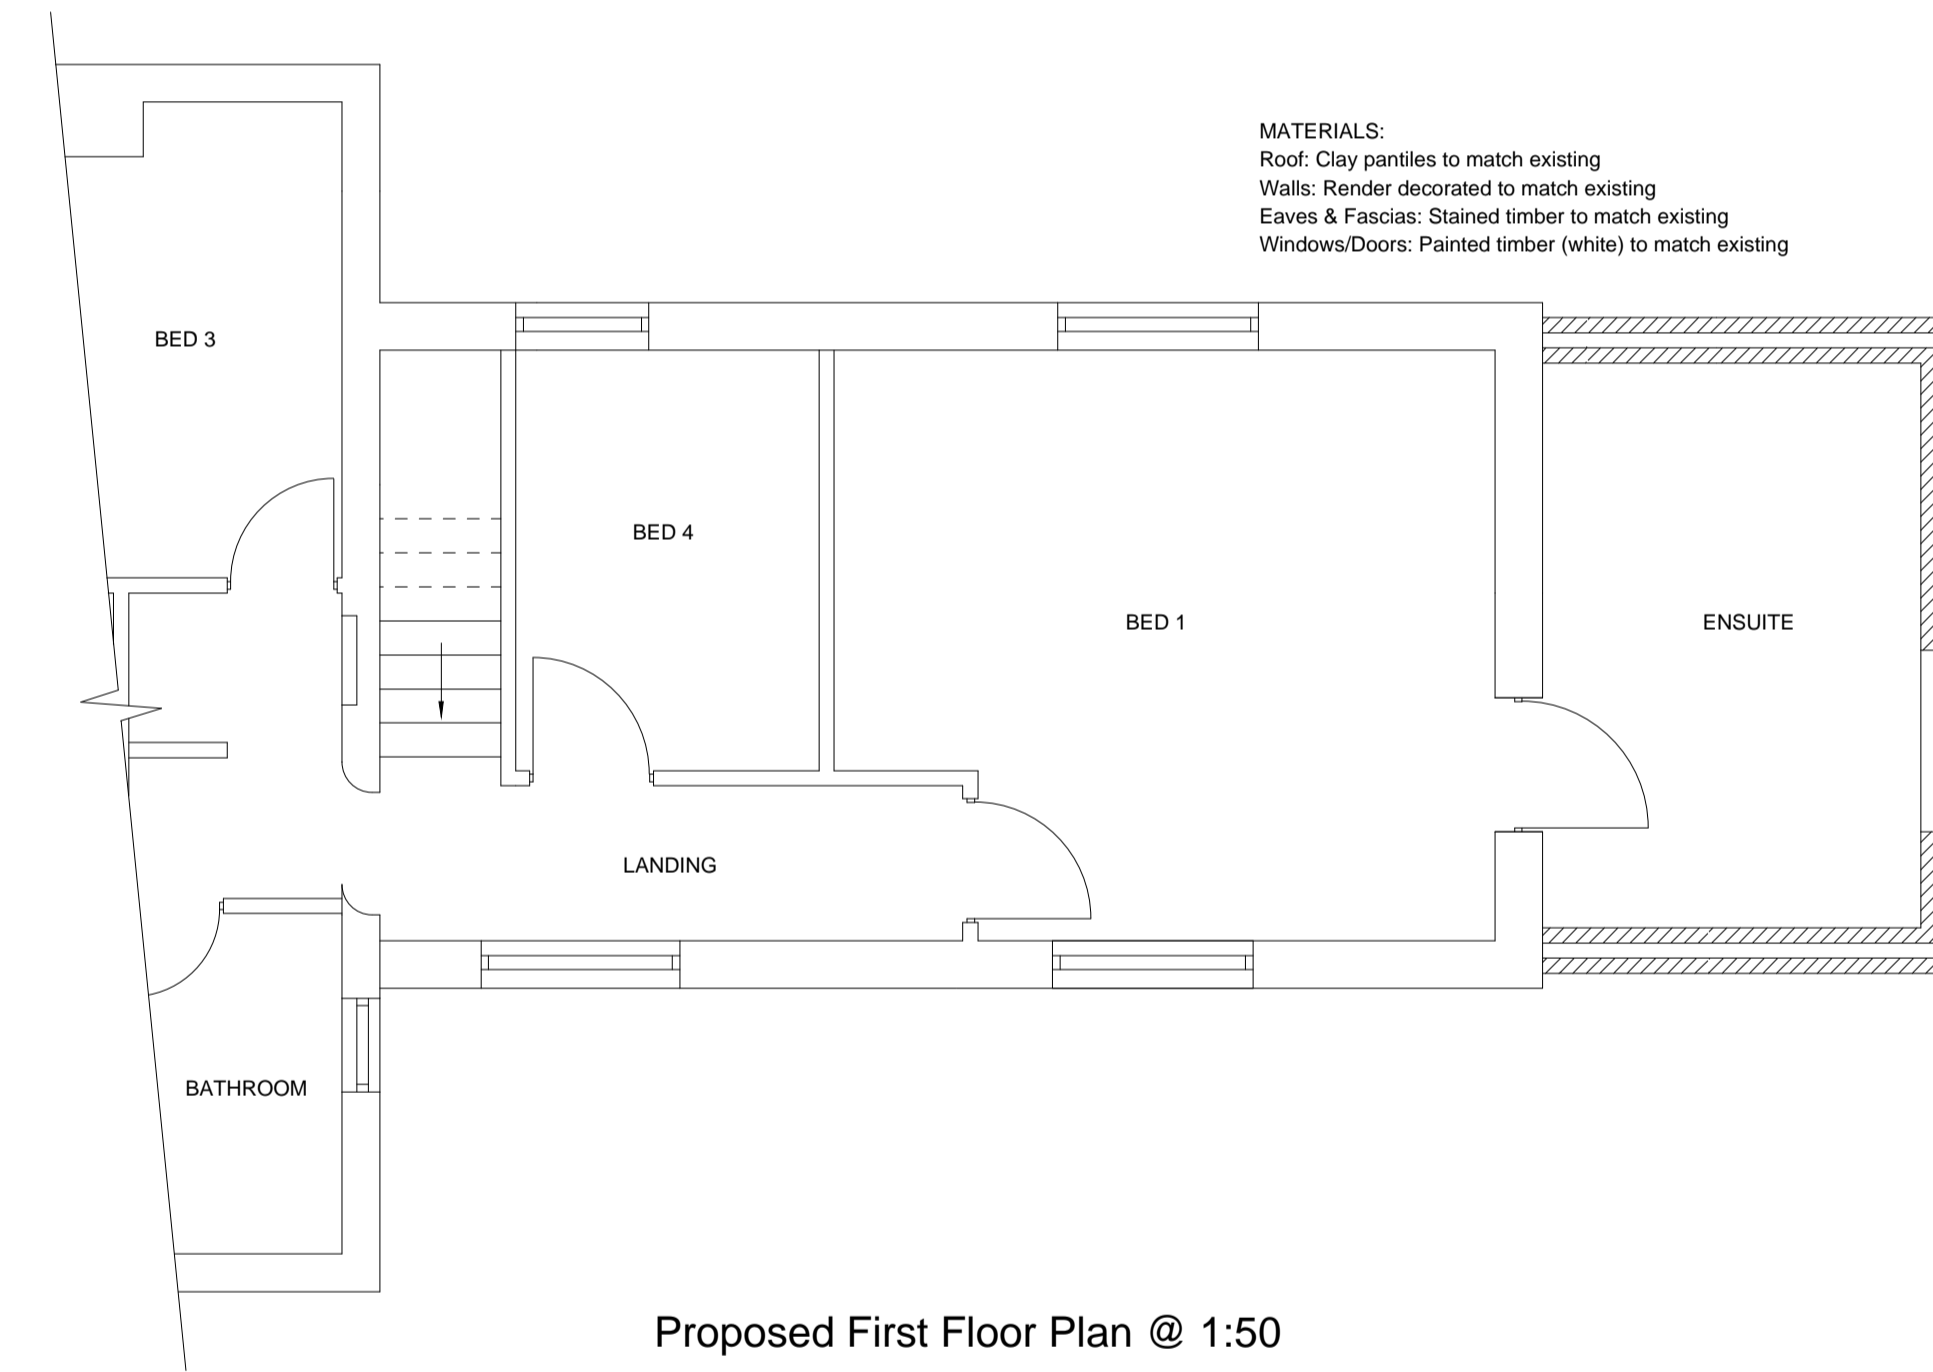

Proposed First Floor Plan @ 1:50

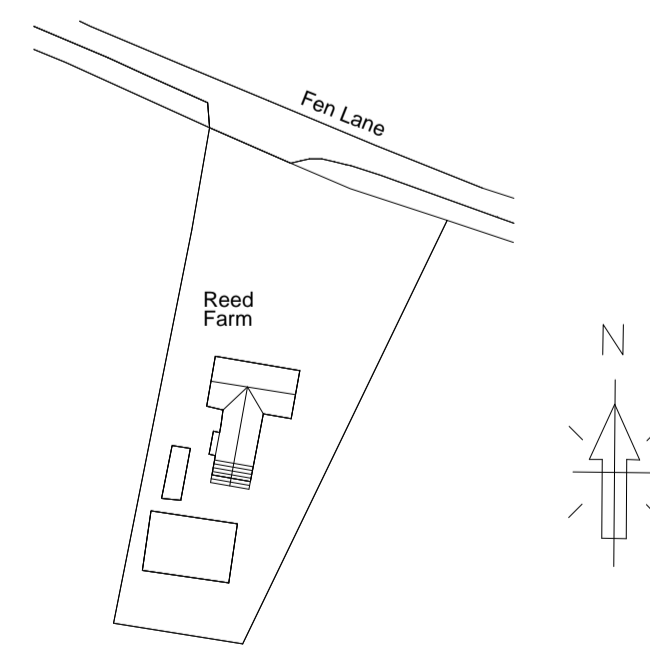

Proposed Block Plan @ 1:500

A	09/02/21	Room names added, WC window to East Elevation
---	----------	---

Rev	Date	Details
-----	------	---------

In the event of any queries please contact:  
 Caryn Lofthouse BSc MSc IEng MICE

**ADAM POWER ASSOCIATES (RICKINGHALL)**  
 Consulting Civil/Structural Engineers

The Old Chapel, The Street, Rickingham, Suffolk IP22 1BN  
 Tel 01953 668664  
 Adam Power Associates (Rickingham) is the trading name of Protek Consulting Ltd.  
 email: caryn@adampower.co.uk Direct dial: 01953 660289

Title **Proposed Extension**  
 Reed Farm, Fen Lane  
 Thelnetham IP22 1JX

For	Mr Sloan	Date	19/04/12
-----	----------	------	----------

Job No.	Drg No.	CAD Plot Scale	Rev
R/12/069	D3	1:50 @ A1	A