

A2

Scale  
1:50



Rear Elevation


Front Elevations

Client Details


Fiona Wallace  
20 Ilex Court  
Warwick  
CV34 4PJ

Scale 1:50

Notes

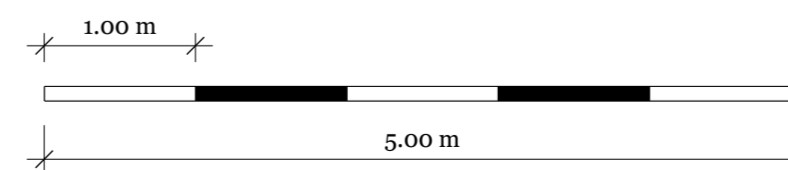

Drawn by  
Lewis Walters

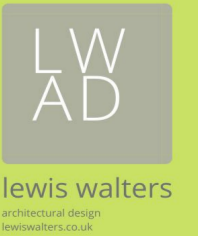

A 01

A2

Scale  
1:50



Proposed Rear  
Elevation



Existing Rear Elevation



Rear Elevations

Client Details

Fiona Wallace  
20 Ilex Court  
Warwick  
CV34 4PJ

Scale 1:50

Notes

Drawn by  
Lewis Walters

LW  
AD


lewis walters  
architectural design  
lewiswalters.co.uk

A 02


A2

Scale

1:50

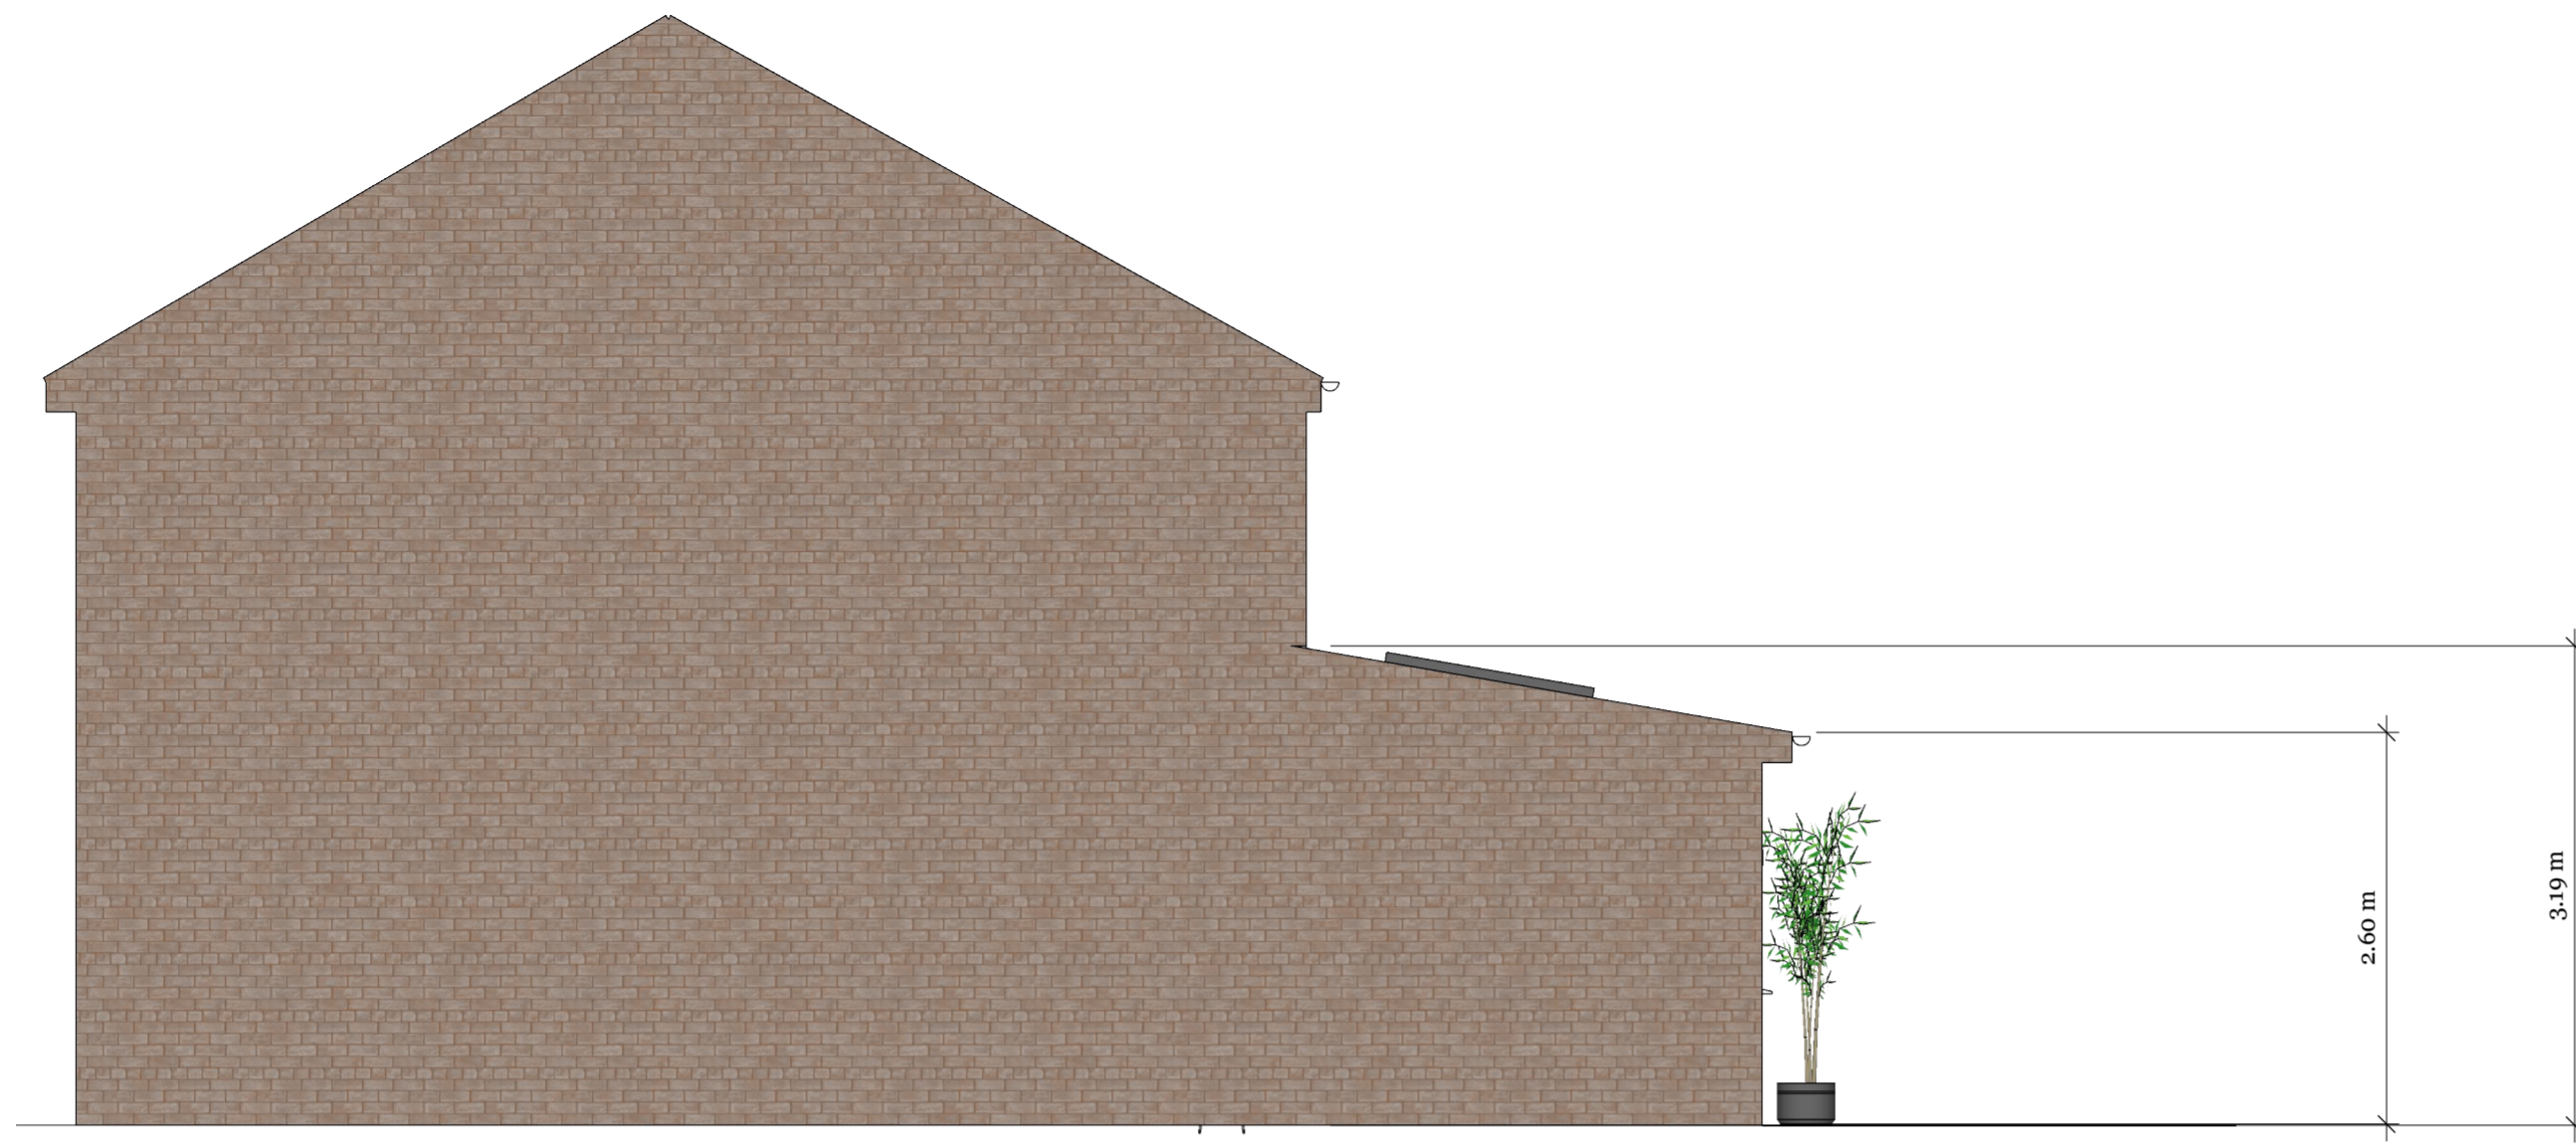

Proposed Left Elevation

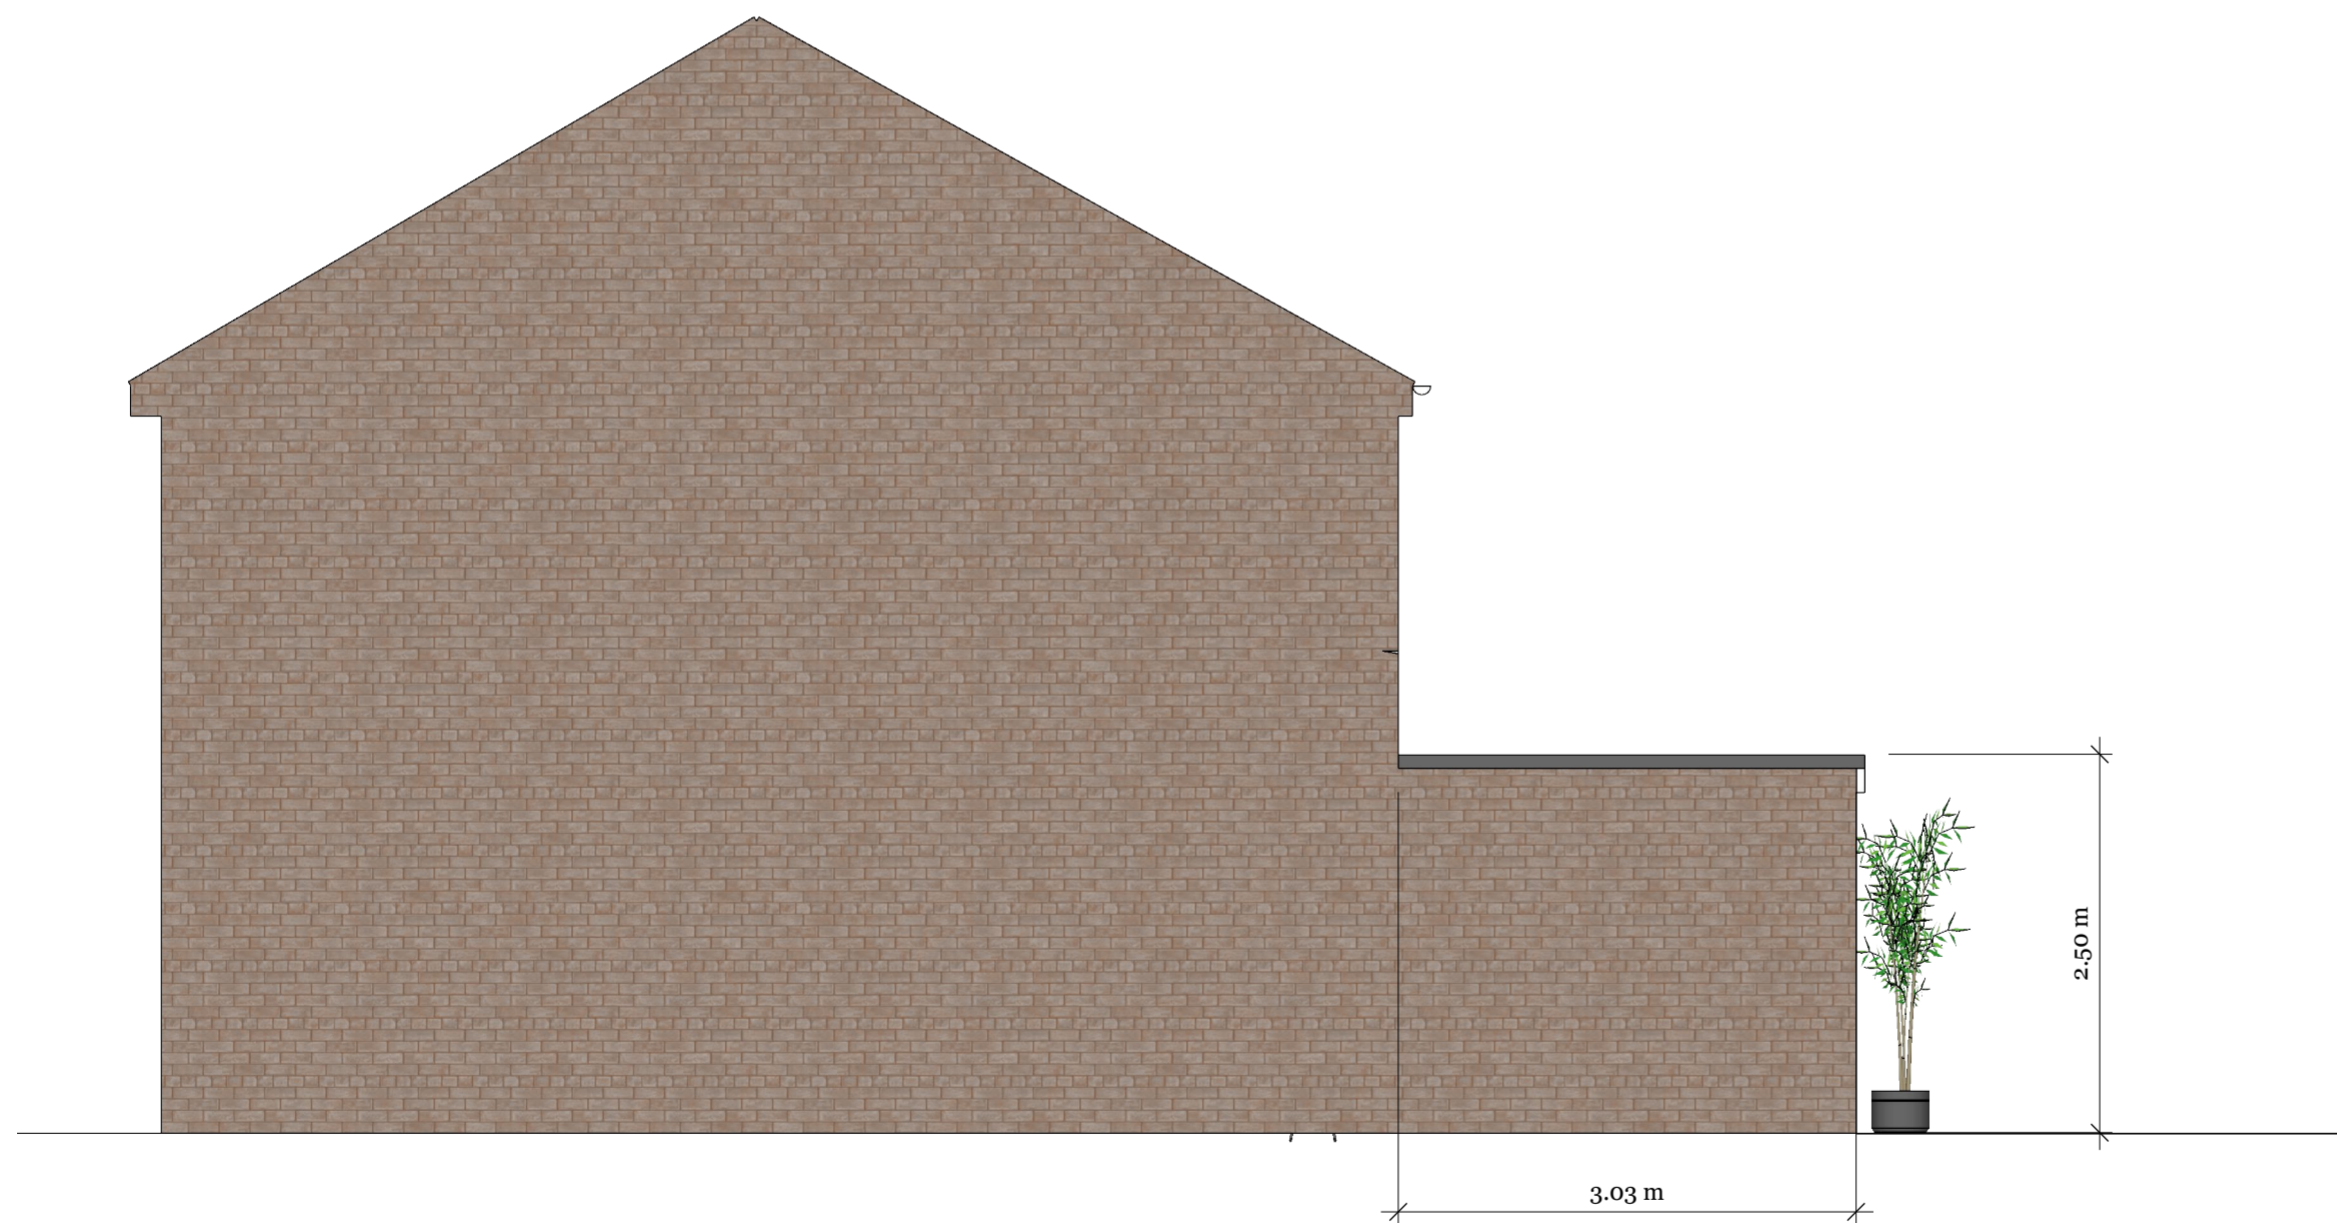

Existing Left Elevation




Left Elevations

Client Details


Fiona Wallace  
20 Ilex Court  
Warwick  
CV34 4PJ

Scale 1:50

Notes

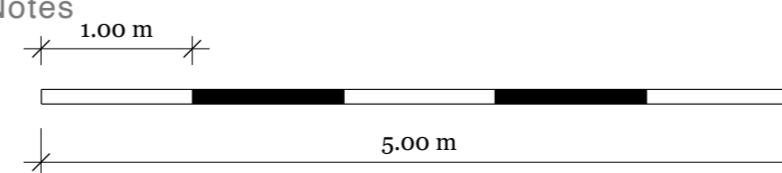

Drawn by  
Lewis Walters

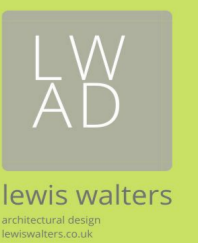


A


03

A2

Scale  
1:50

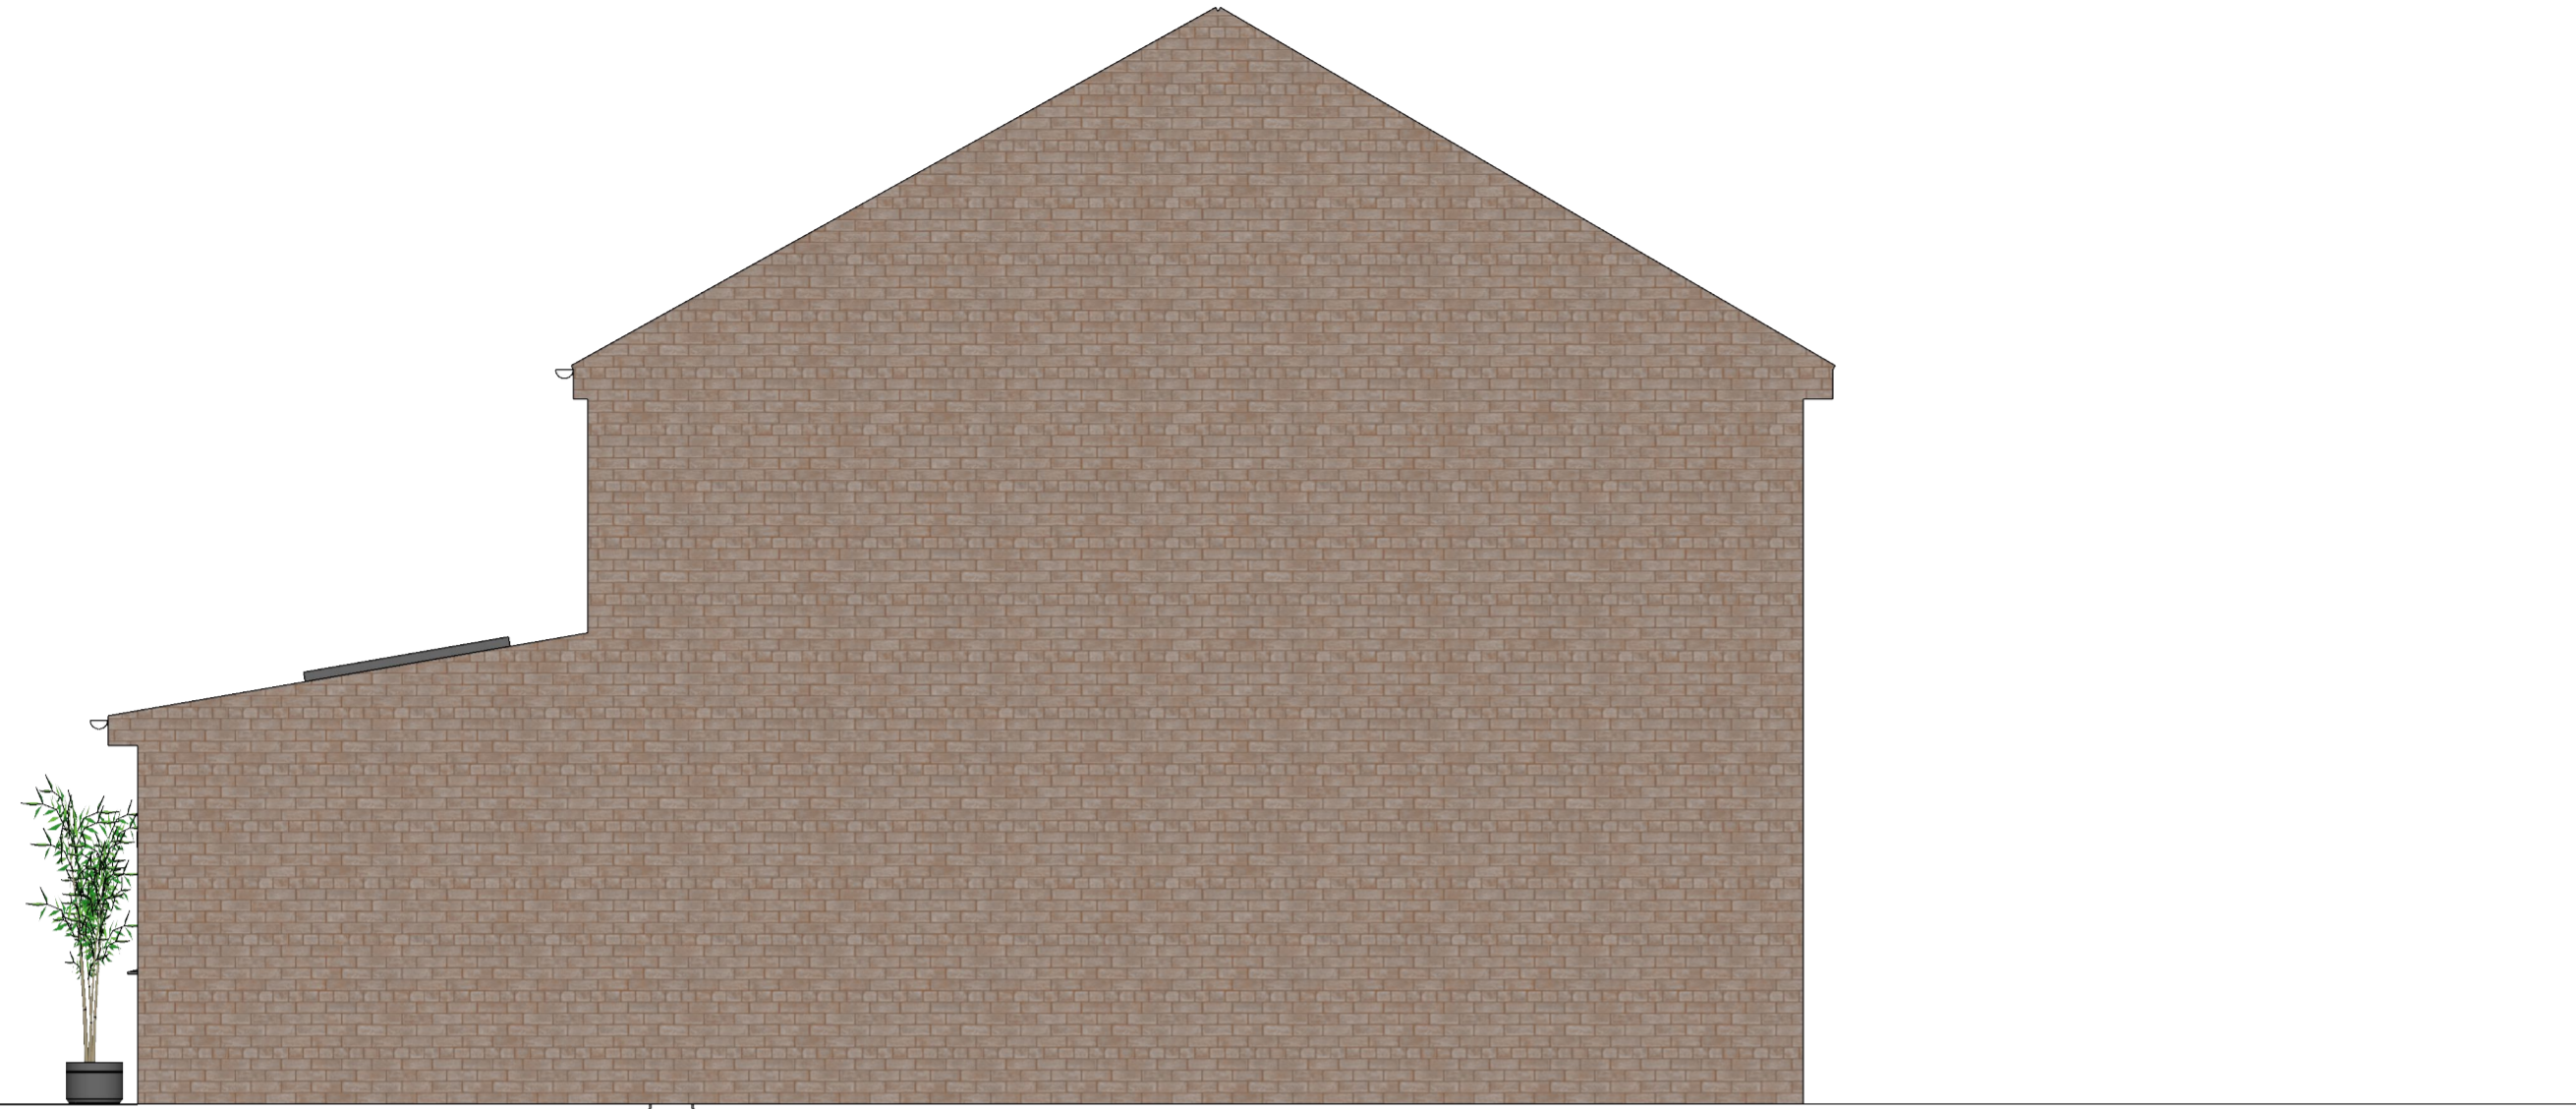

Proposed Right  
Elevation

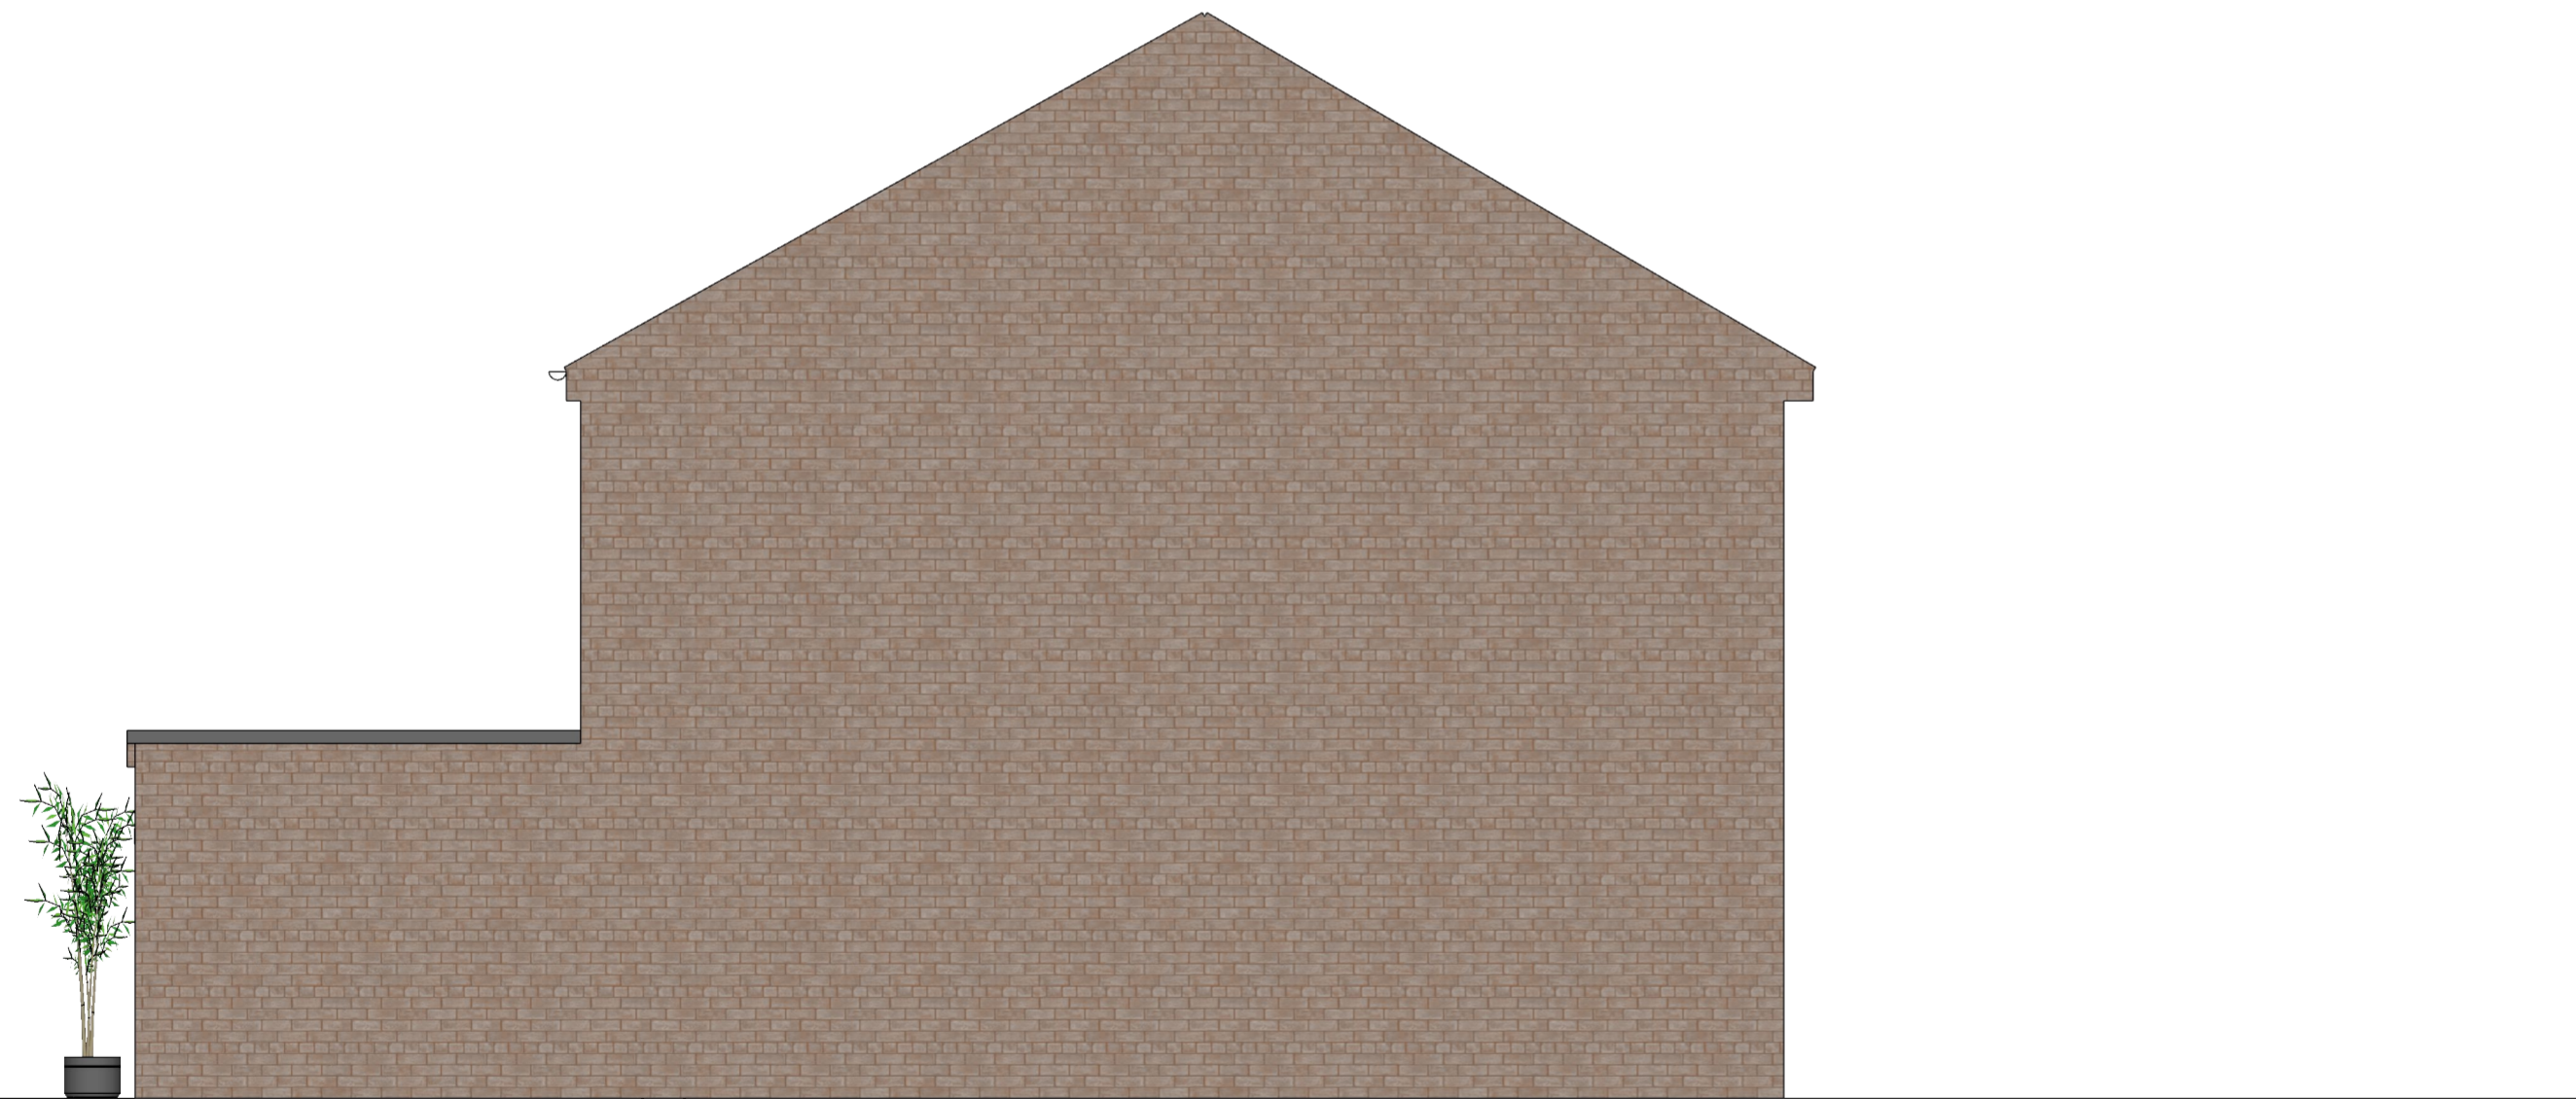

Existing Right  
Elevation


Right Elevations

Client Details


Fiona Wallace  
20 Ilex Court  
Warwick  
CV34 4PJ

Scale 1:50

Notes

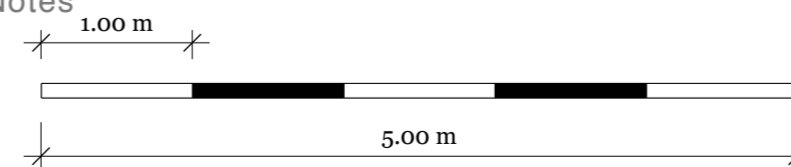

Drawn by  
Lewis Walters

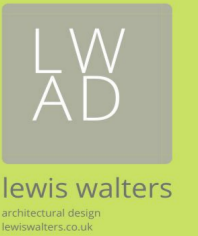


04

A

A2


Scale  
1:50

Proposed Roof Plan

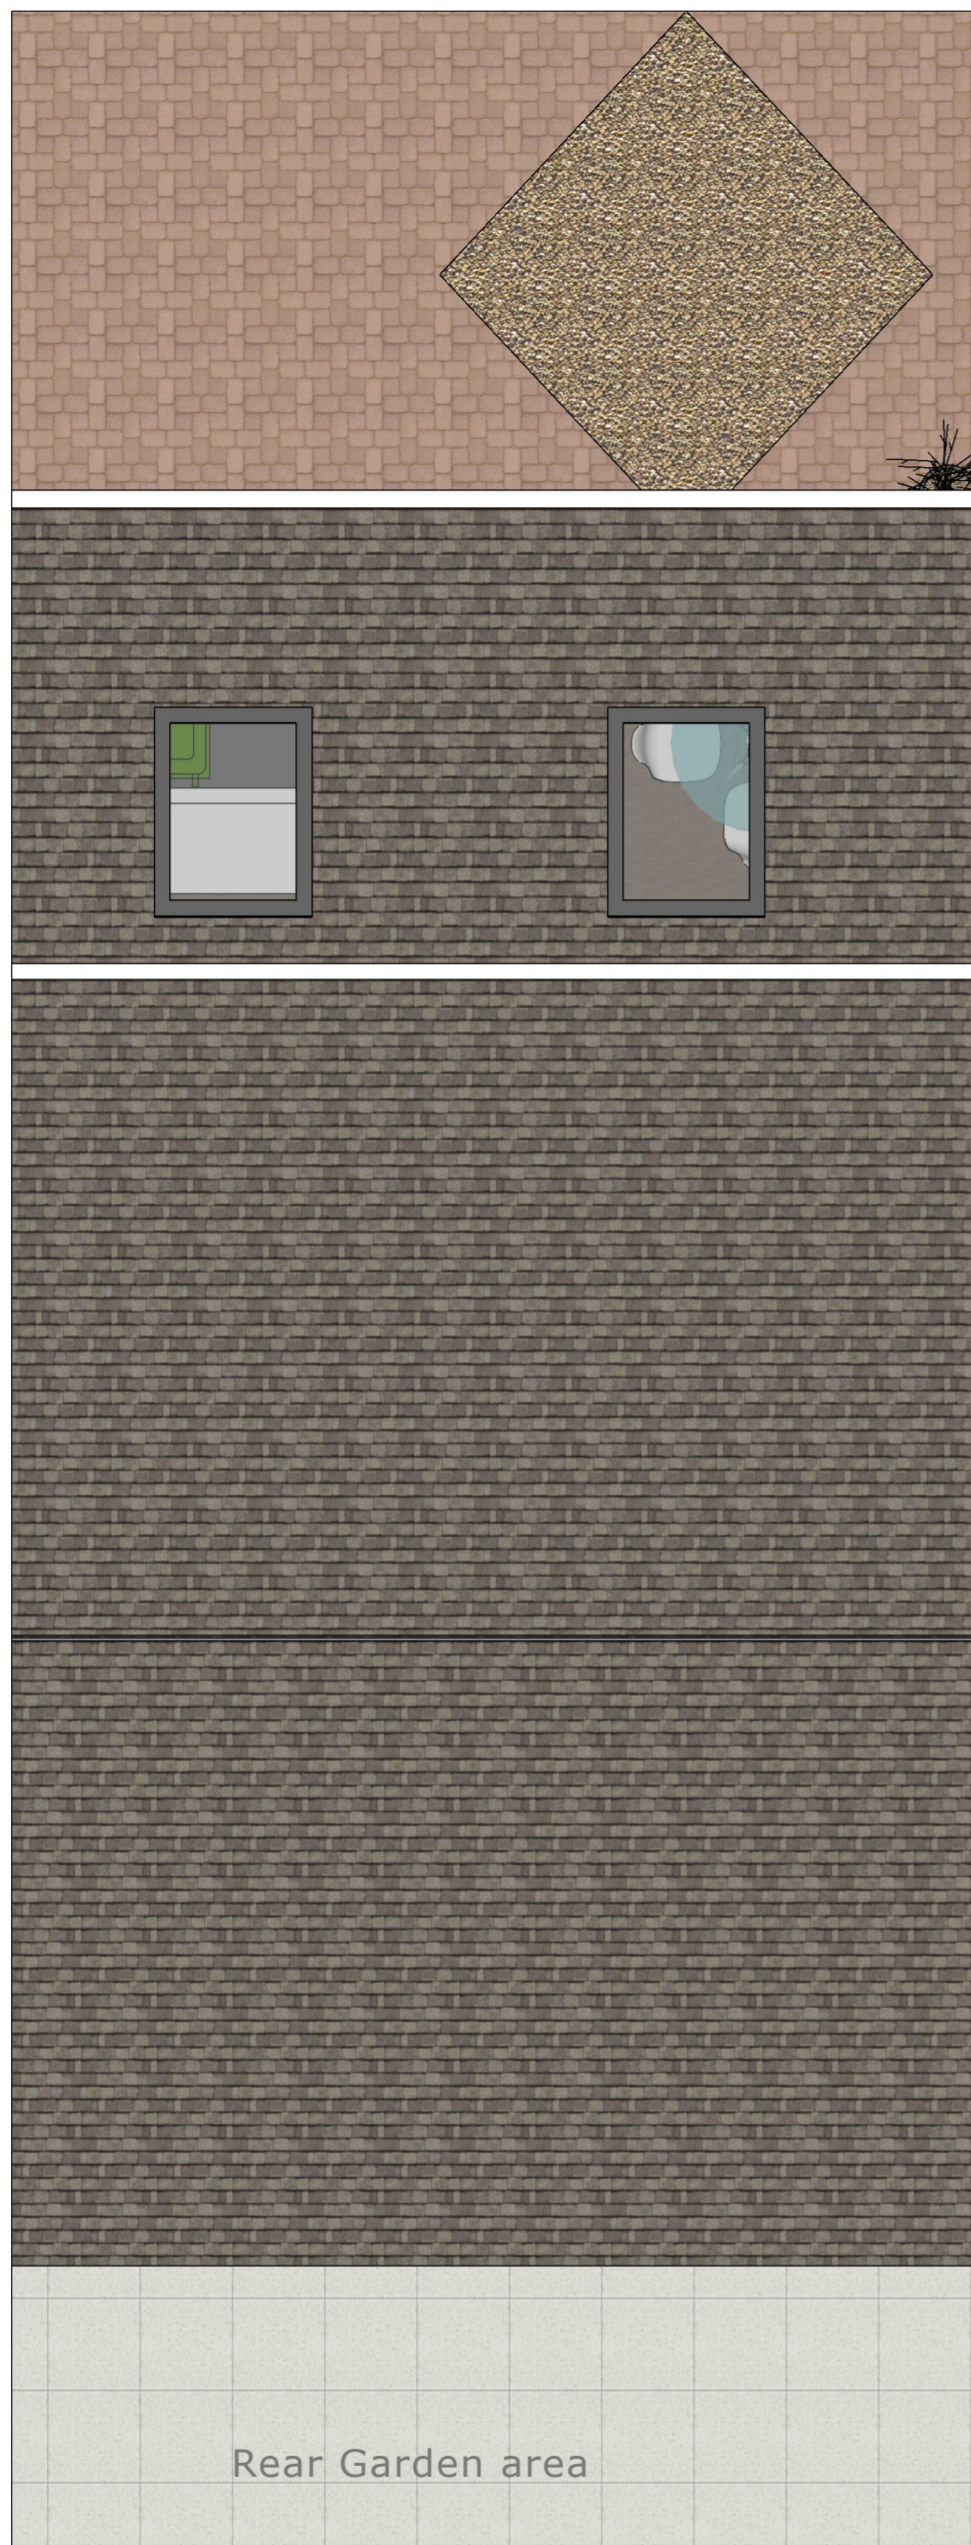

Rear Garden area

Existing Roof Plan

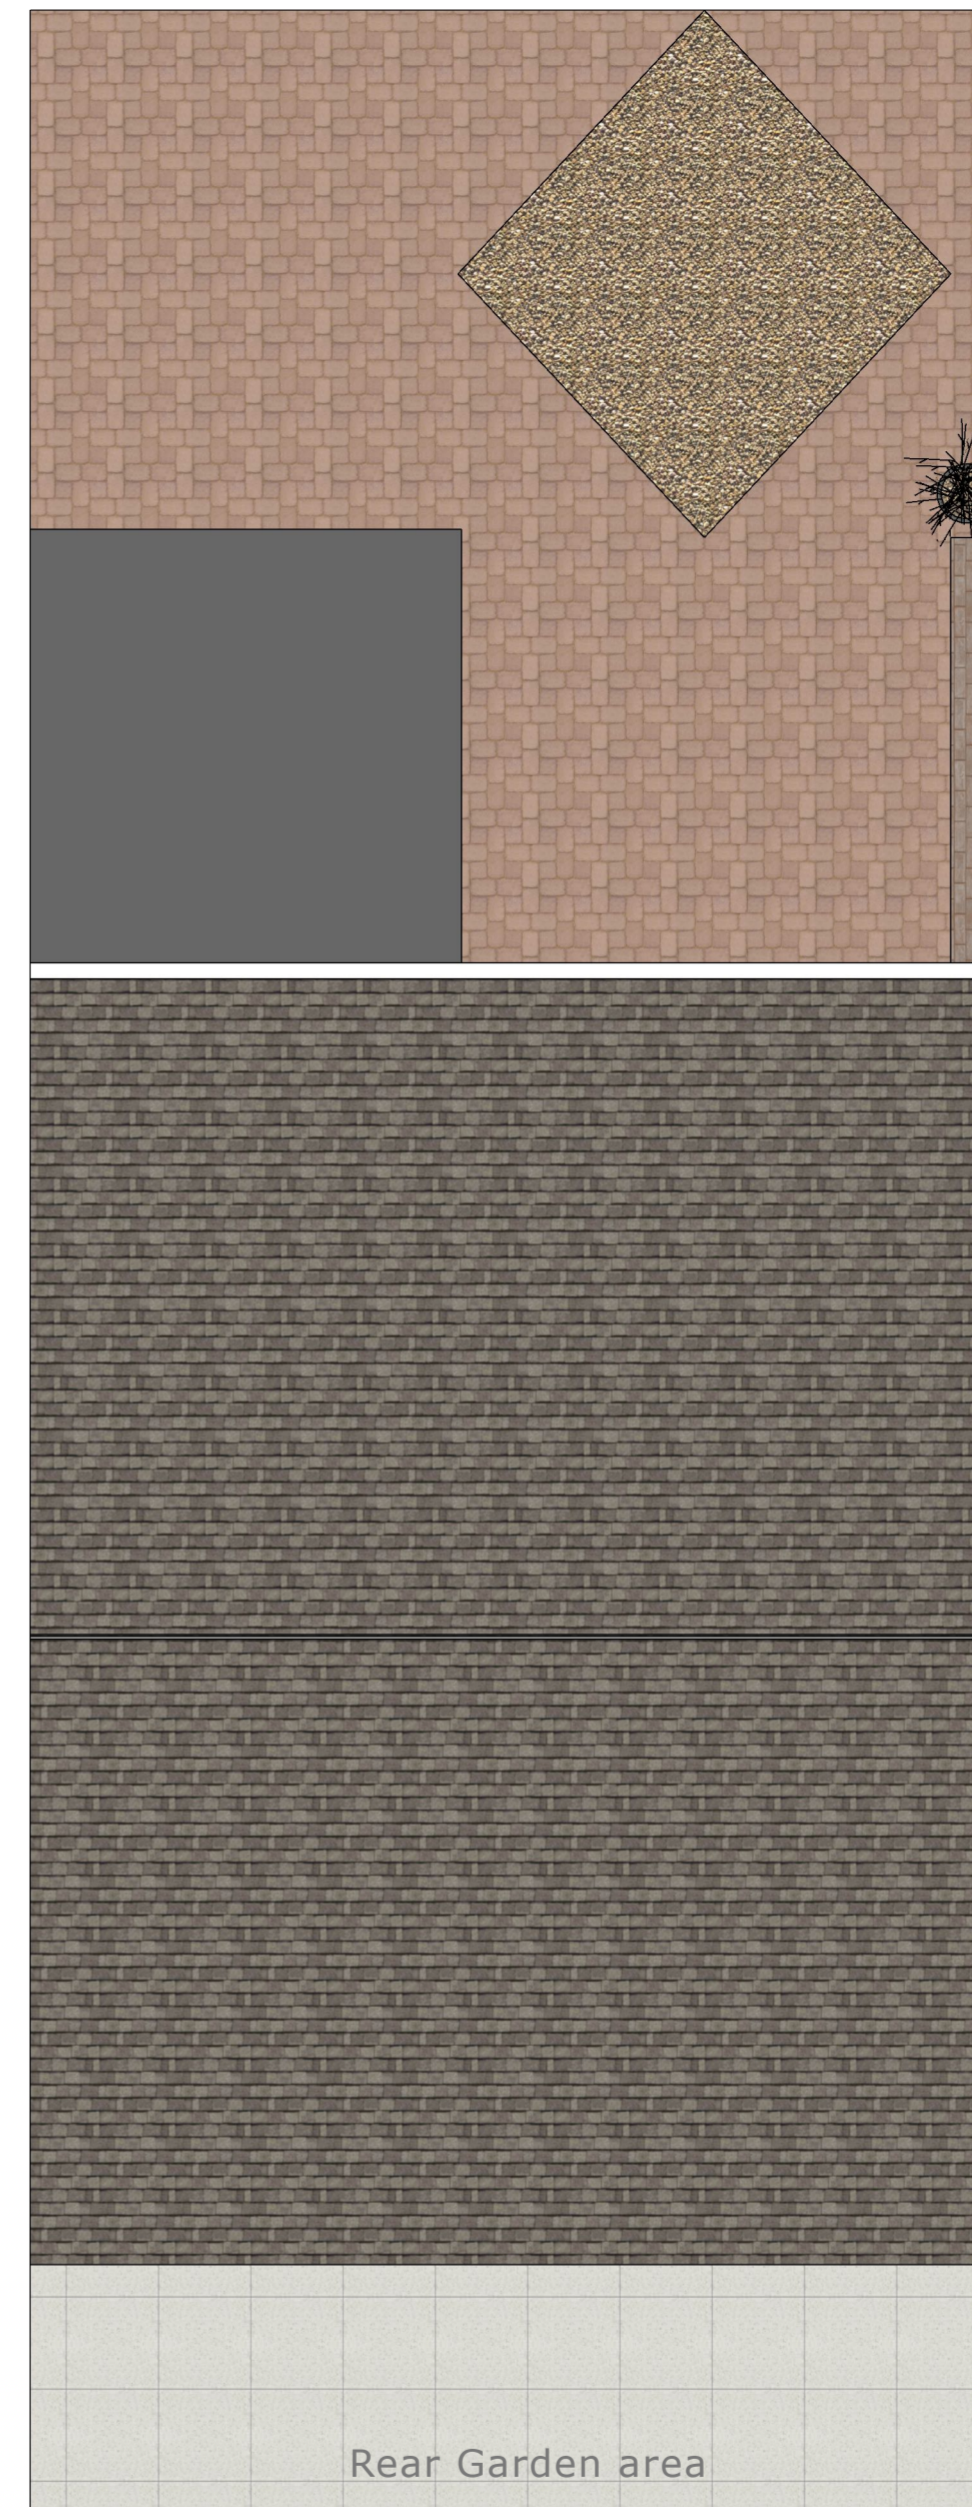

Rear Garden area




Roof Plans

Client Details


Fiona Wallace  
20 Ilex Court  
Warwick  
CV34 4PJ

Scale 1:50

Notes

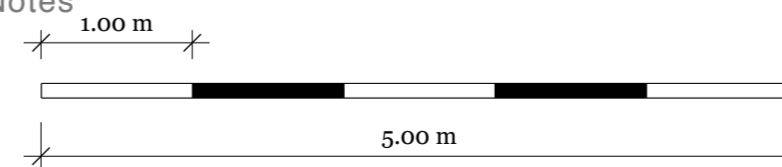

Drawn by  
Lewis Walters

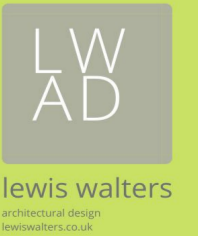

A 05

A2

Scale



Proposed Floor Plan



Existing Floor Plan


Floor Plans

Client Details


Fiona Wallace  
20 Ilex Court  
Warwick  
CV34 4PJ

Scale 1:50

Notes

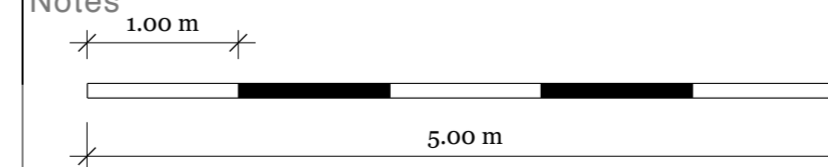

Drawn by  
Lewis Walters

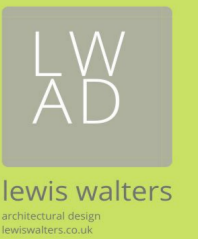

A2

Scale




Perspective Views

Client Details


Fiona Wallace  
20 Ilex Court  
Warwick  
CV34 4PJ

Scale 1:50

Notes

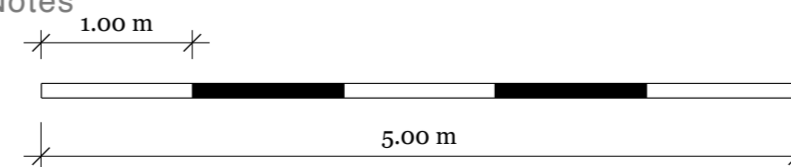

Drawn by  
Lewis Walters

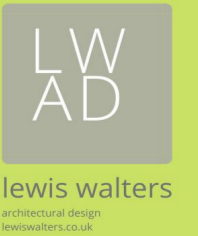

A2

Scale




Perspective Views

Client Details


Fiona Wallace  
20 Ilex Court  
Warwick  
CV34 4PJ

Scale 1:50

Notes

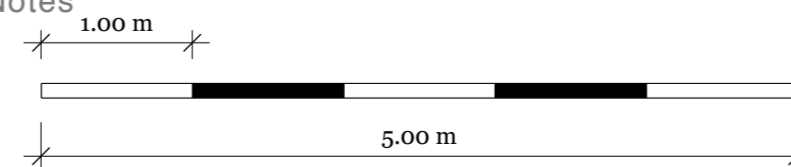

Drawn by  
Lewis Walters

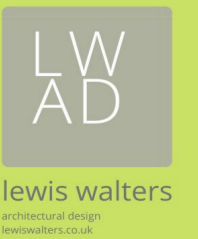



A2

Scale




Perspective Views

Client Details

Fiona Wallace  
20 Ilex Court  
Warwick  
CV34 4PJ

Scale 1:50

Notes

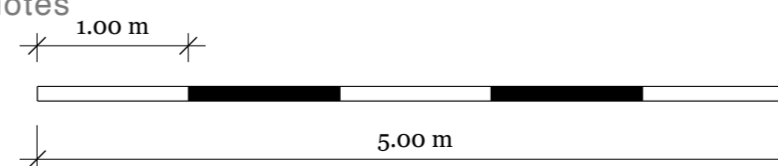

Drawn by  
Lewis Walters

