



PROPOSED GROUND FLOOR PLAN
SCALE 1:100

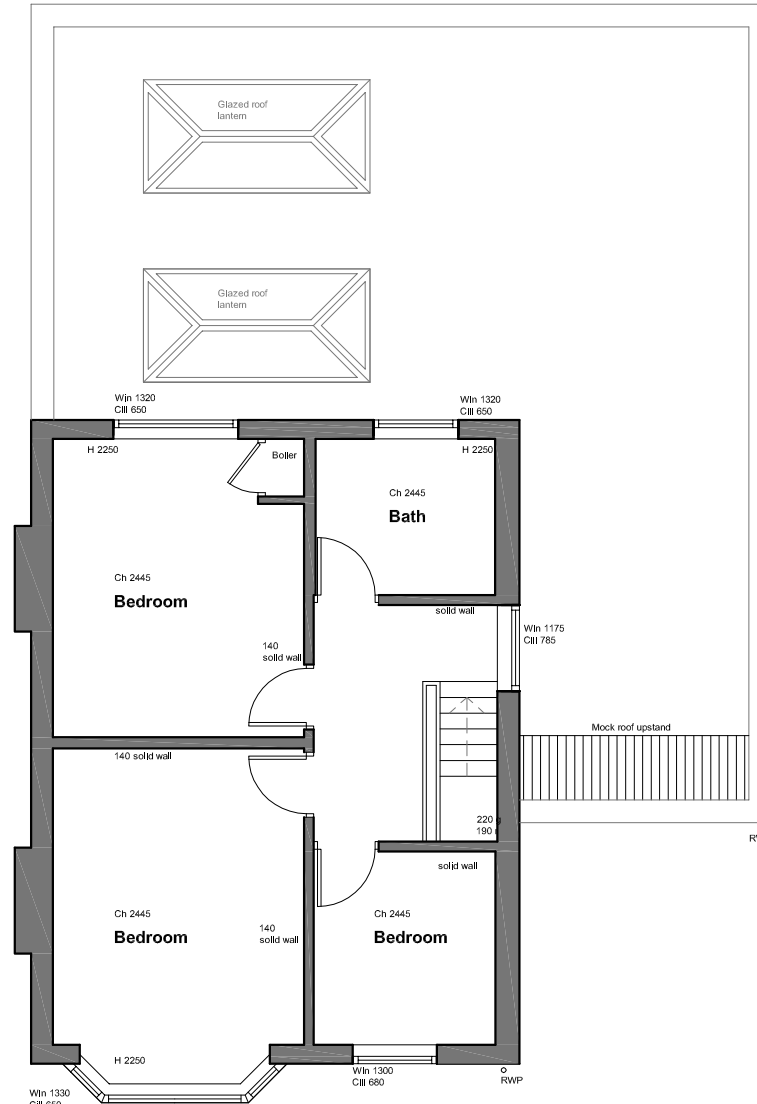

PROPOSED FIRST FLOOR PLAN
SCALE 1:100

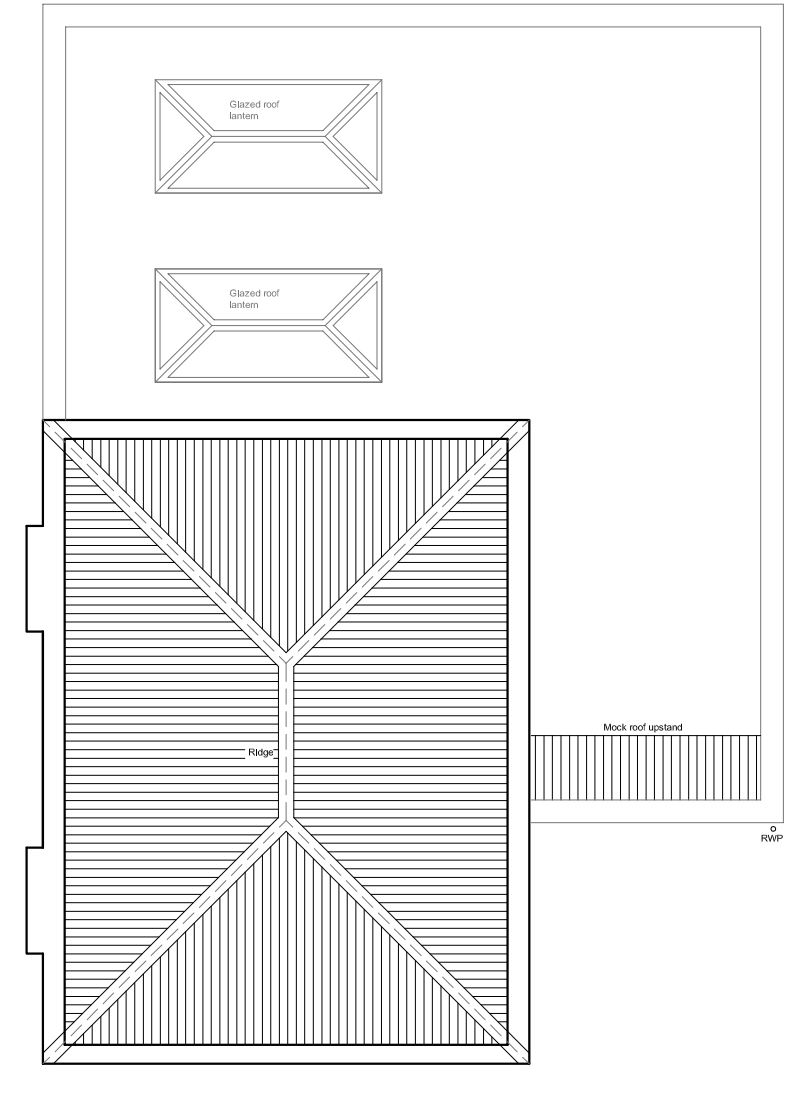

PROPOSED ROOF PLAN
SCALE 1:100



PROJECT	26 BATHAM RD, KIDDERMINSTER		
DRAWING TITLE	PROPOSED FLOOR PLANS		
REV	DATE	AMENDMENT	

DRWG	P01
DATE	FEB 2021
SCALE @ A3	1:100
REV	



ED Architecture LTD

A3