


PROPOSED SITE PLAN
SCALE 1:200

Serial number: 204364
Crown copyright and database right 2021
Ordnance Survey licence 100048957

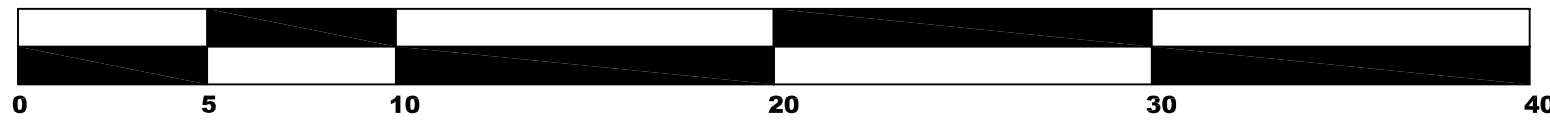

SCALE BAR 1:200

PROJECT		26 BATHAM RD, KIDDERMINSTER		DRWG	P04
DRAWING TITLE		PROPOSED SITE PLAN		DATE	FEB 2021
				SCALE @ A3	1:200
				REV	
REV	DATE	AMENDMENT			



E D Architecture LTD

A3