

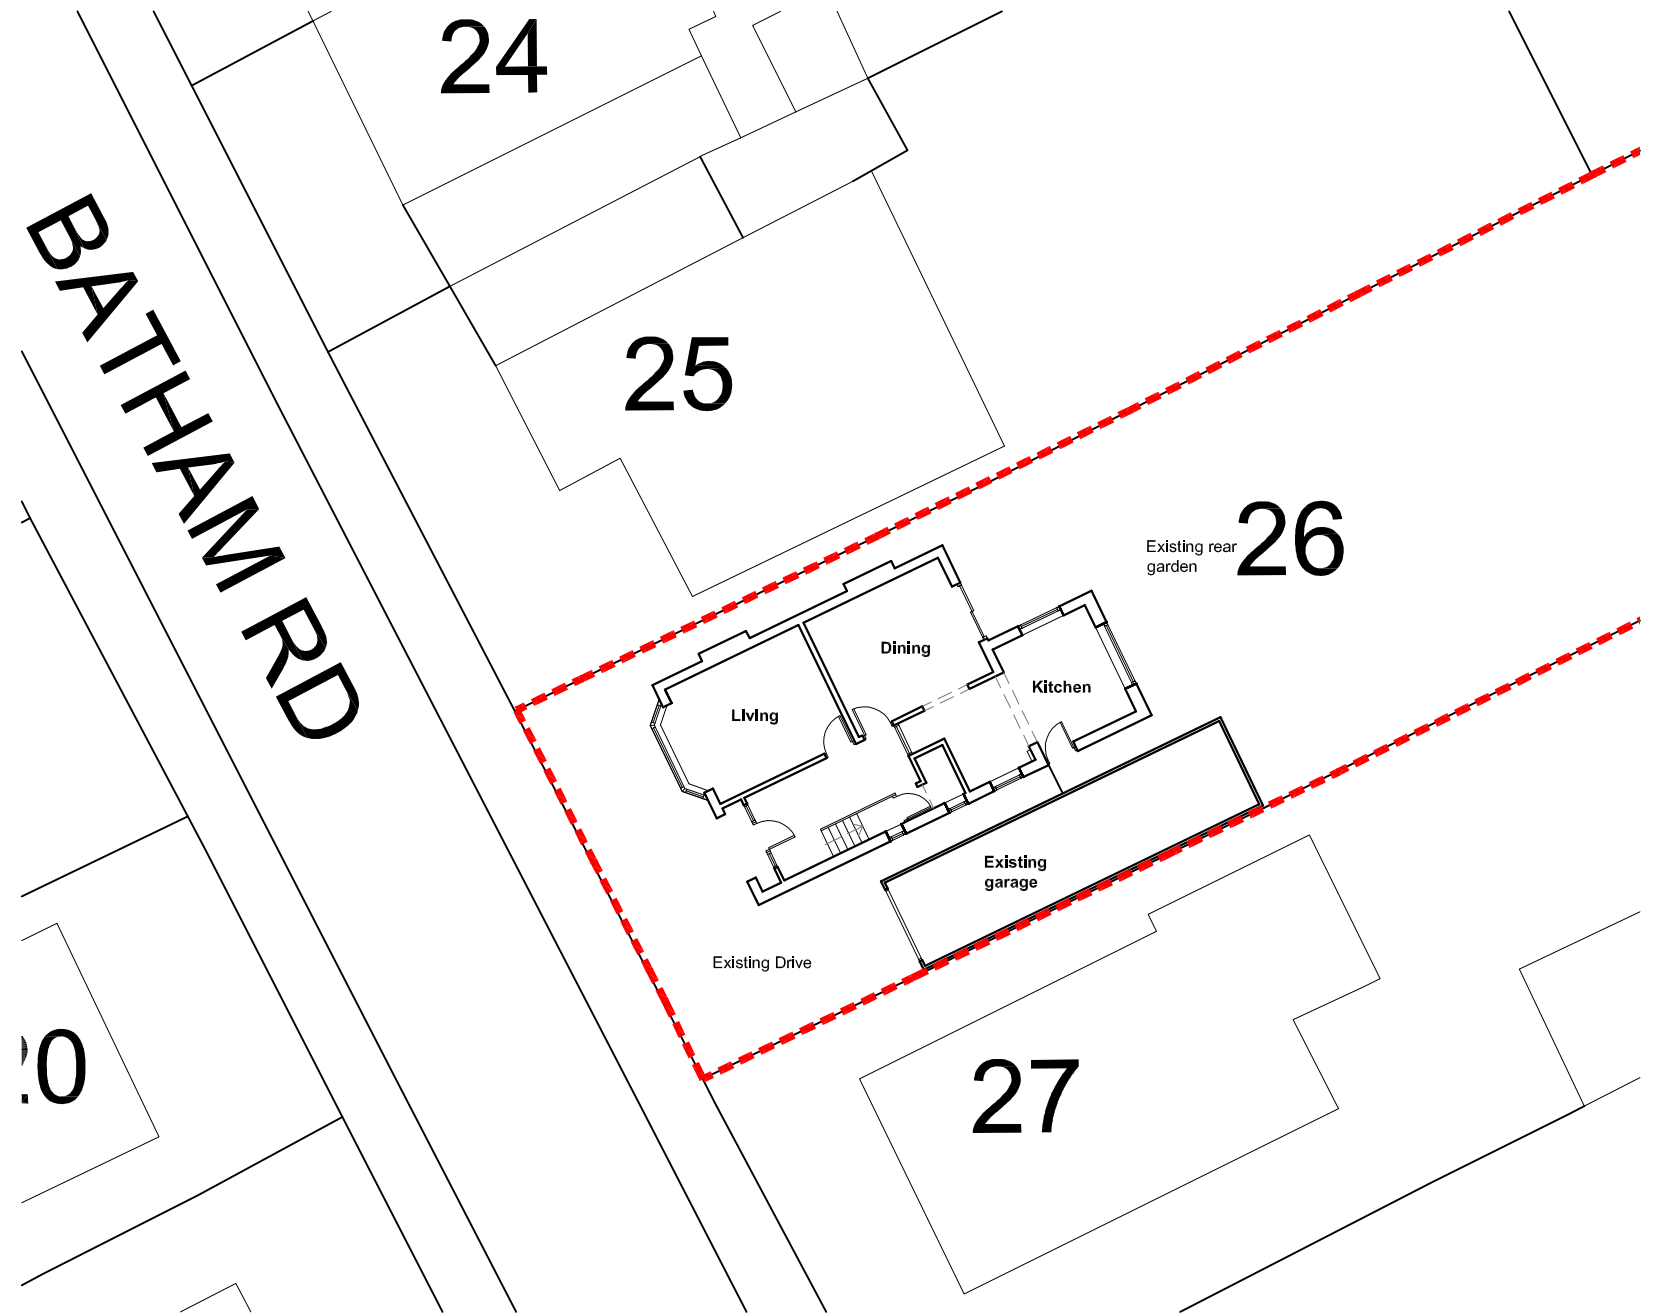


SCALE BAR 1:1250

LOCATION PLAN SCALE 1:1250

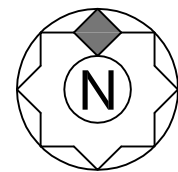

EXISTING SITE PLAN
 SCALE 1:200

 

SCALE BAR 1:200

PROJECT	26 BATHAM RD, KIDDERMINSTER		
DRAWING TITLE	LOCATION PLAN		

DRWG	L01
DATE	JAN 2021
SCALE @ A3	1:200, 1:1250
REV	
REV	
DATE	
AMENDMENT	



E D Architecture LTD

A3