



EXISTING GROUND FLOOR  
PLAN SCALE 1:100

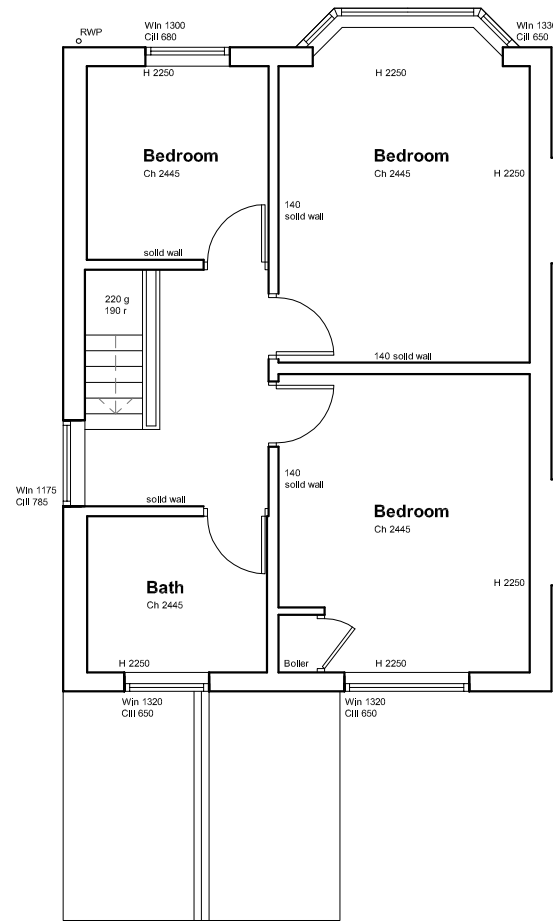

EXISTING FIRST FLOOR  
PLAN SCALE 1:100

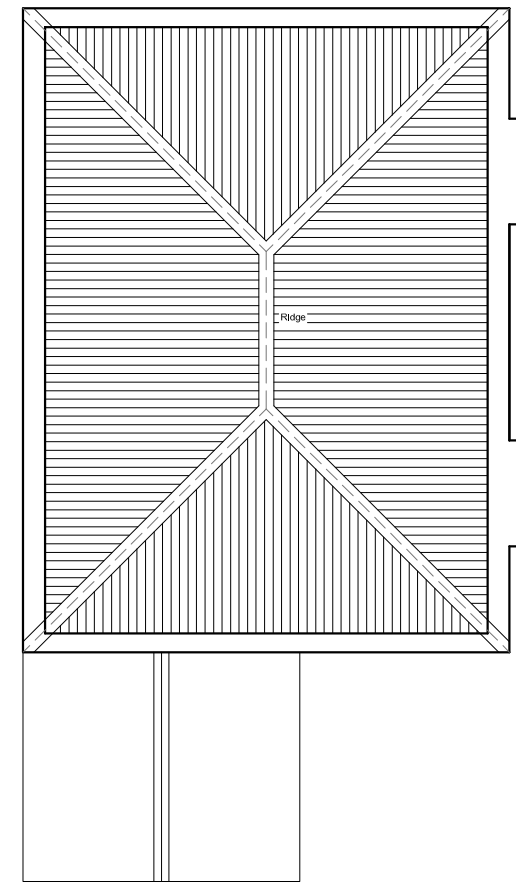

EXISTING ROOF  
PLAN SCALE 1:100



SCALE BAR 1:100

PROJECT	<b>26 BATHAM RD, KIDDERMINSTER</b>
DRAWING TITLE	<b>EXISTING FLOOR PLANS</b>

DRWG	<b>E01</b>
DATE	<b>AUG 2020</b>
SCALE @ A3	<b>1:100</b>
REV	
REV	
DATE	
AMENDMENT	



E D Architecture LTD

**A3**