






PROPOSED FRONT ELEVATION
SCALE 1:100

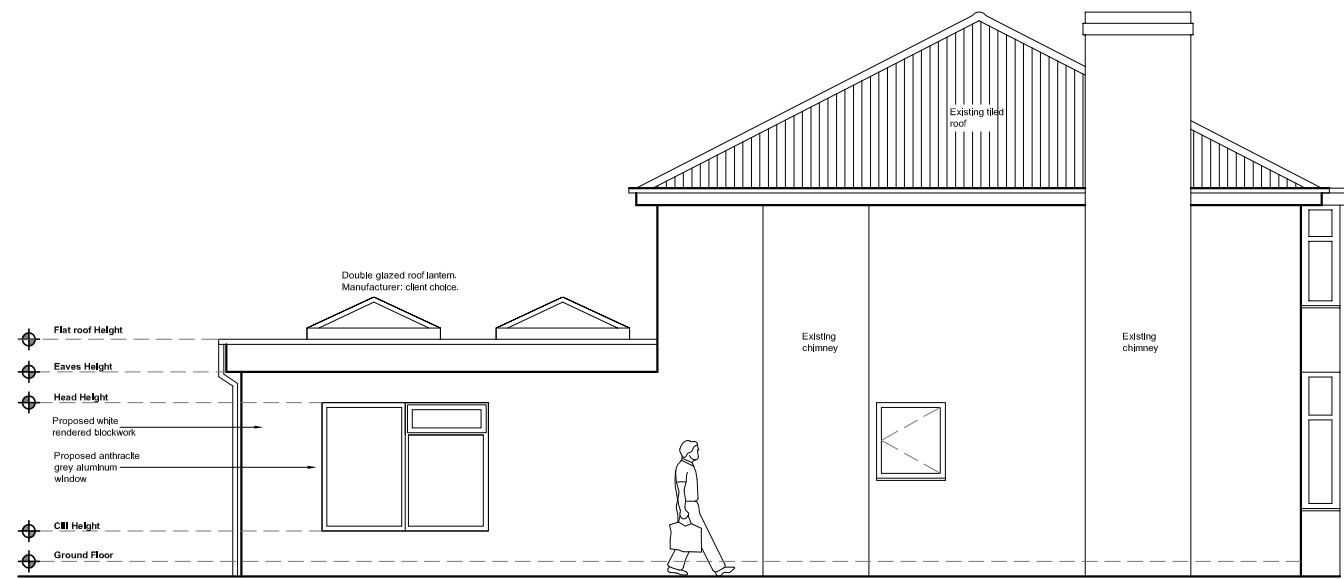


PROPOSED SIDE ELEVATION
SCALE 1:100

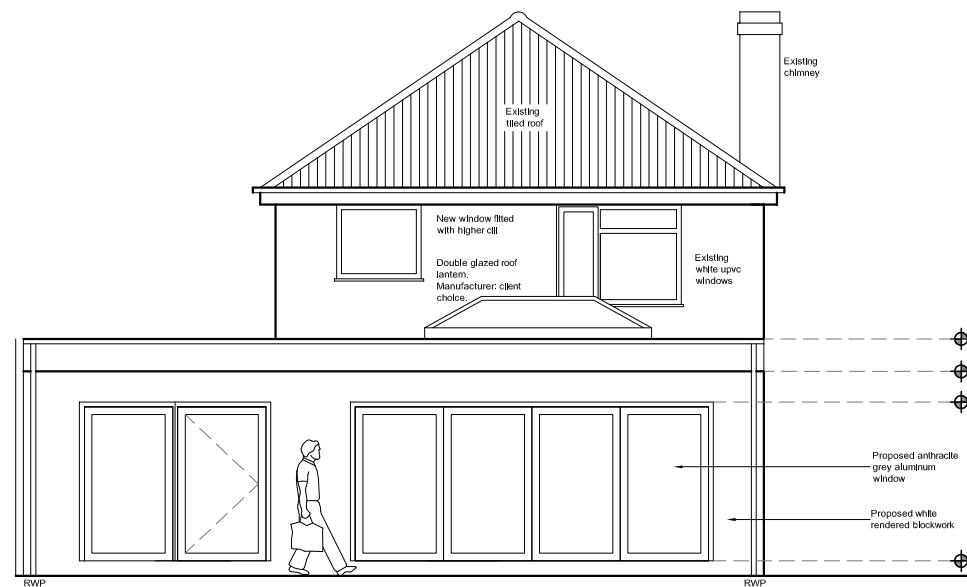

PROPOSED REAR ELEVATION
SCALE 1:100

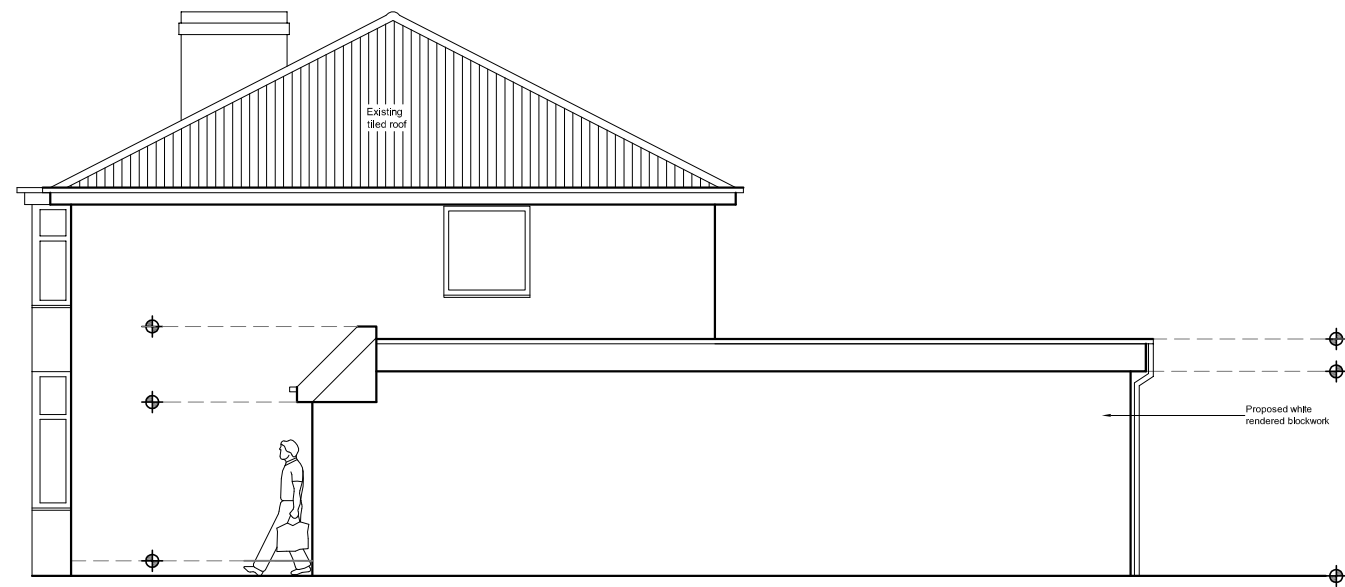

PROPOSED SIDE ELEVATION
SCALE 1:100

 

SCALE BAR 1:100

PROJECT	26 BATHAM RD, KIDDERMINSTER			DRWG	P02
DRAWING TITLE	PROPOSED ELEVATIONS			DATE	FEB 2021
				SCALE @ A3	1:100
				REV	
	REV	DATE	AMENDMENT		



ED Architecture LTD

A3