






**EXISTING FRONT ELEVATION**  
SCALE 1:100

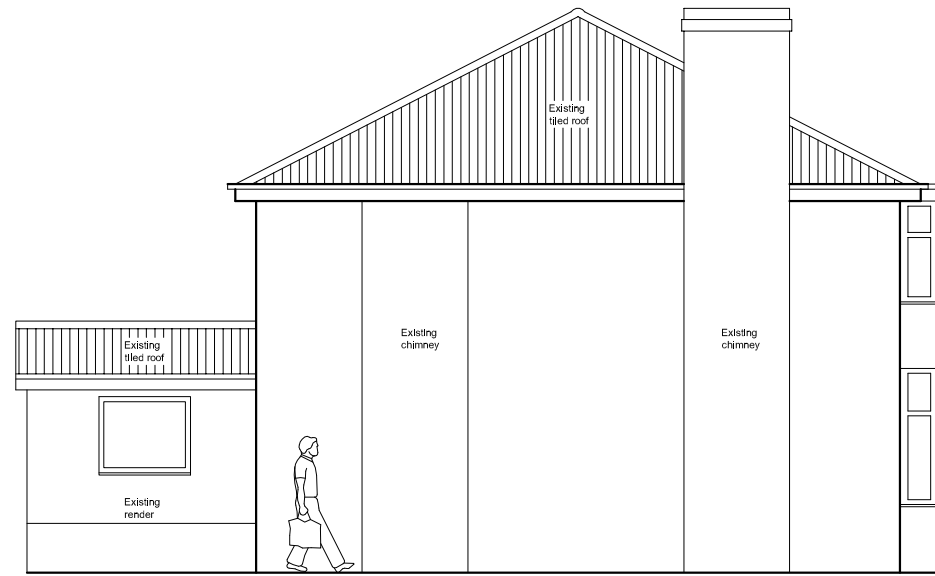


**EXISTING SIDE ELEVATION**  
SCALE 1:100

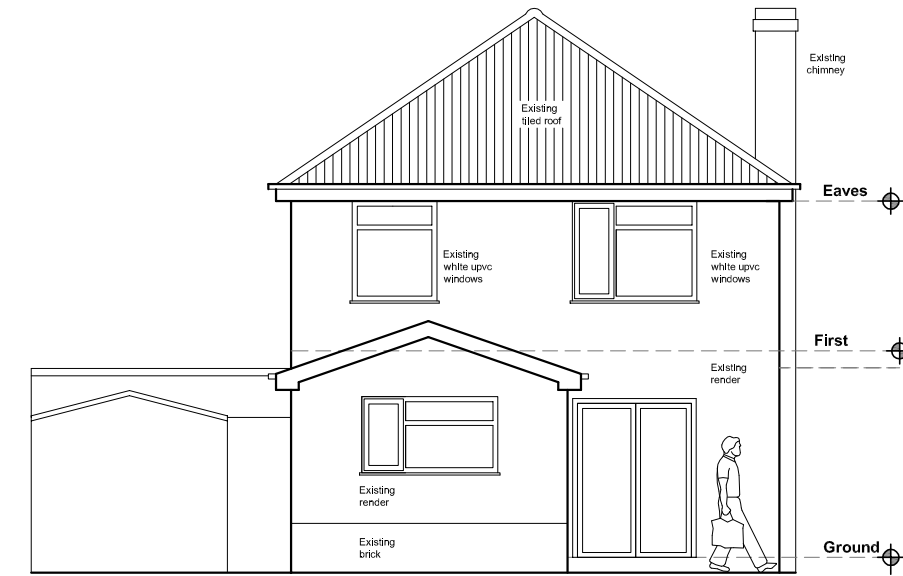


**EXISTING REAR ELEVATION**  
SCALE 1:100

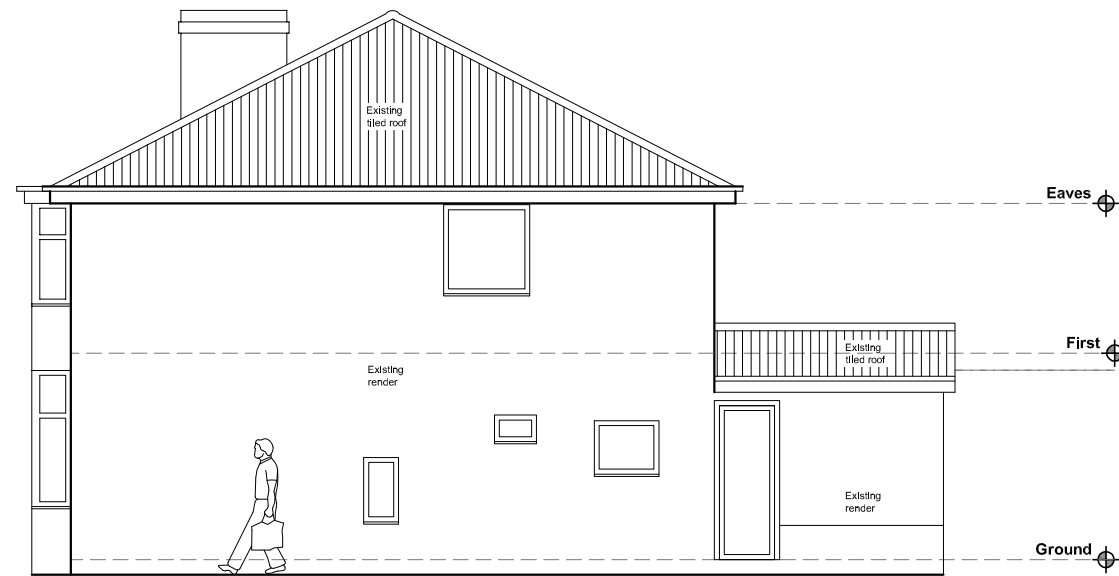

**EXISTING SIDE ELEVATION**  
SCALE 1:100

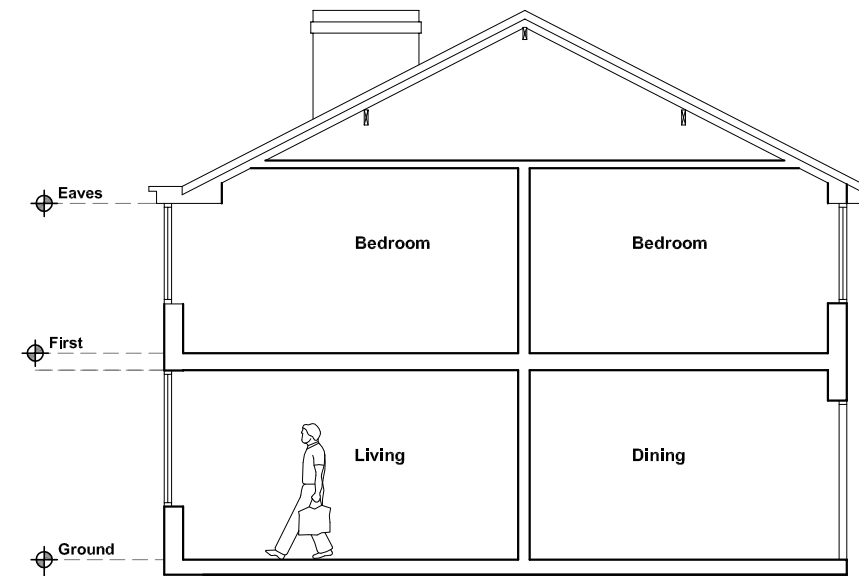

**EXISTING SECTION A-A**  
SCALE 1:100

 

SCALE BAR 1:100

PROJECT

**26 BATHAM RD, KIDDERMINSTER**

DRAWING TITLE

**EXISTING ELEVATIONS**

DRWG	<b>E02</b>
DATE	<b>AUG 2020</b>
SCALE @ A3	<b>1:100</b>
REV	
REV	
DATE	
AMENDMENT	



Chartered Institute of  
Architectural Technologists

**E D Architecture LTD**

**A3**