





EXISTING ELEVATIONS - SCALE 1:100

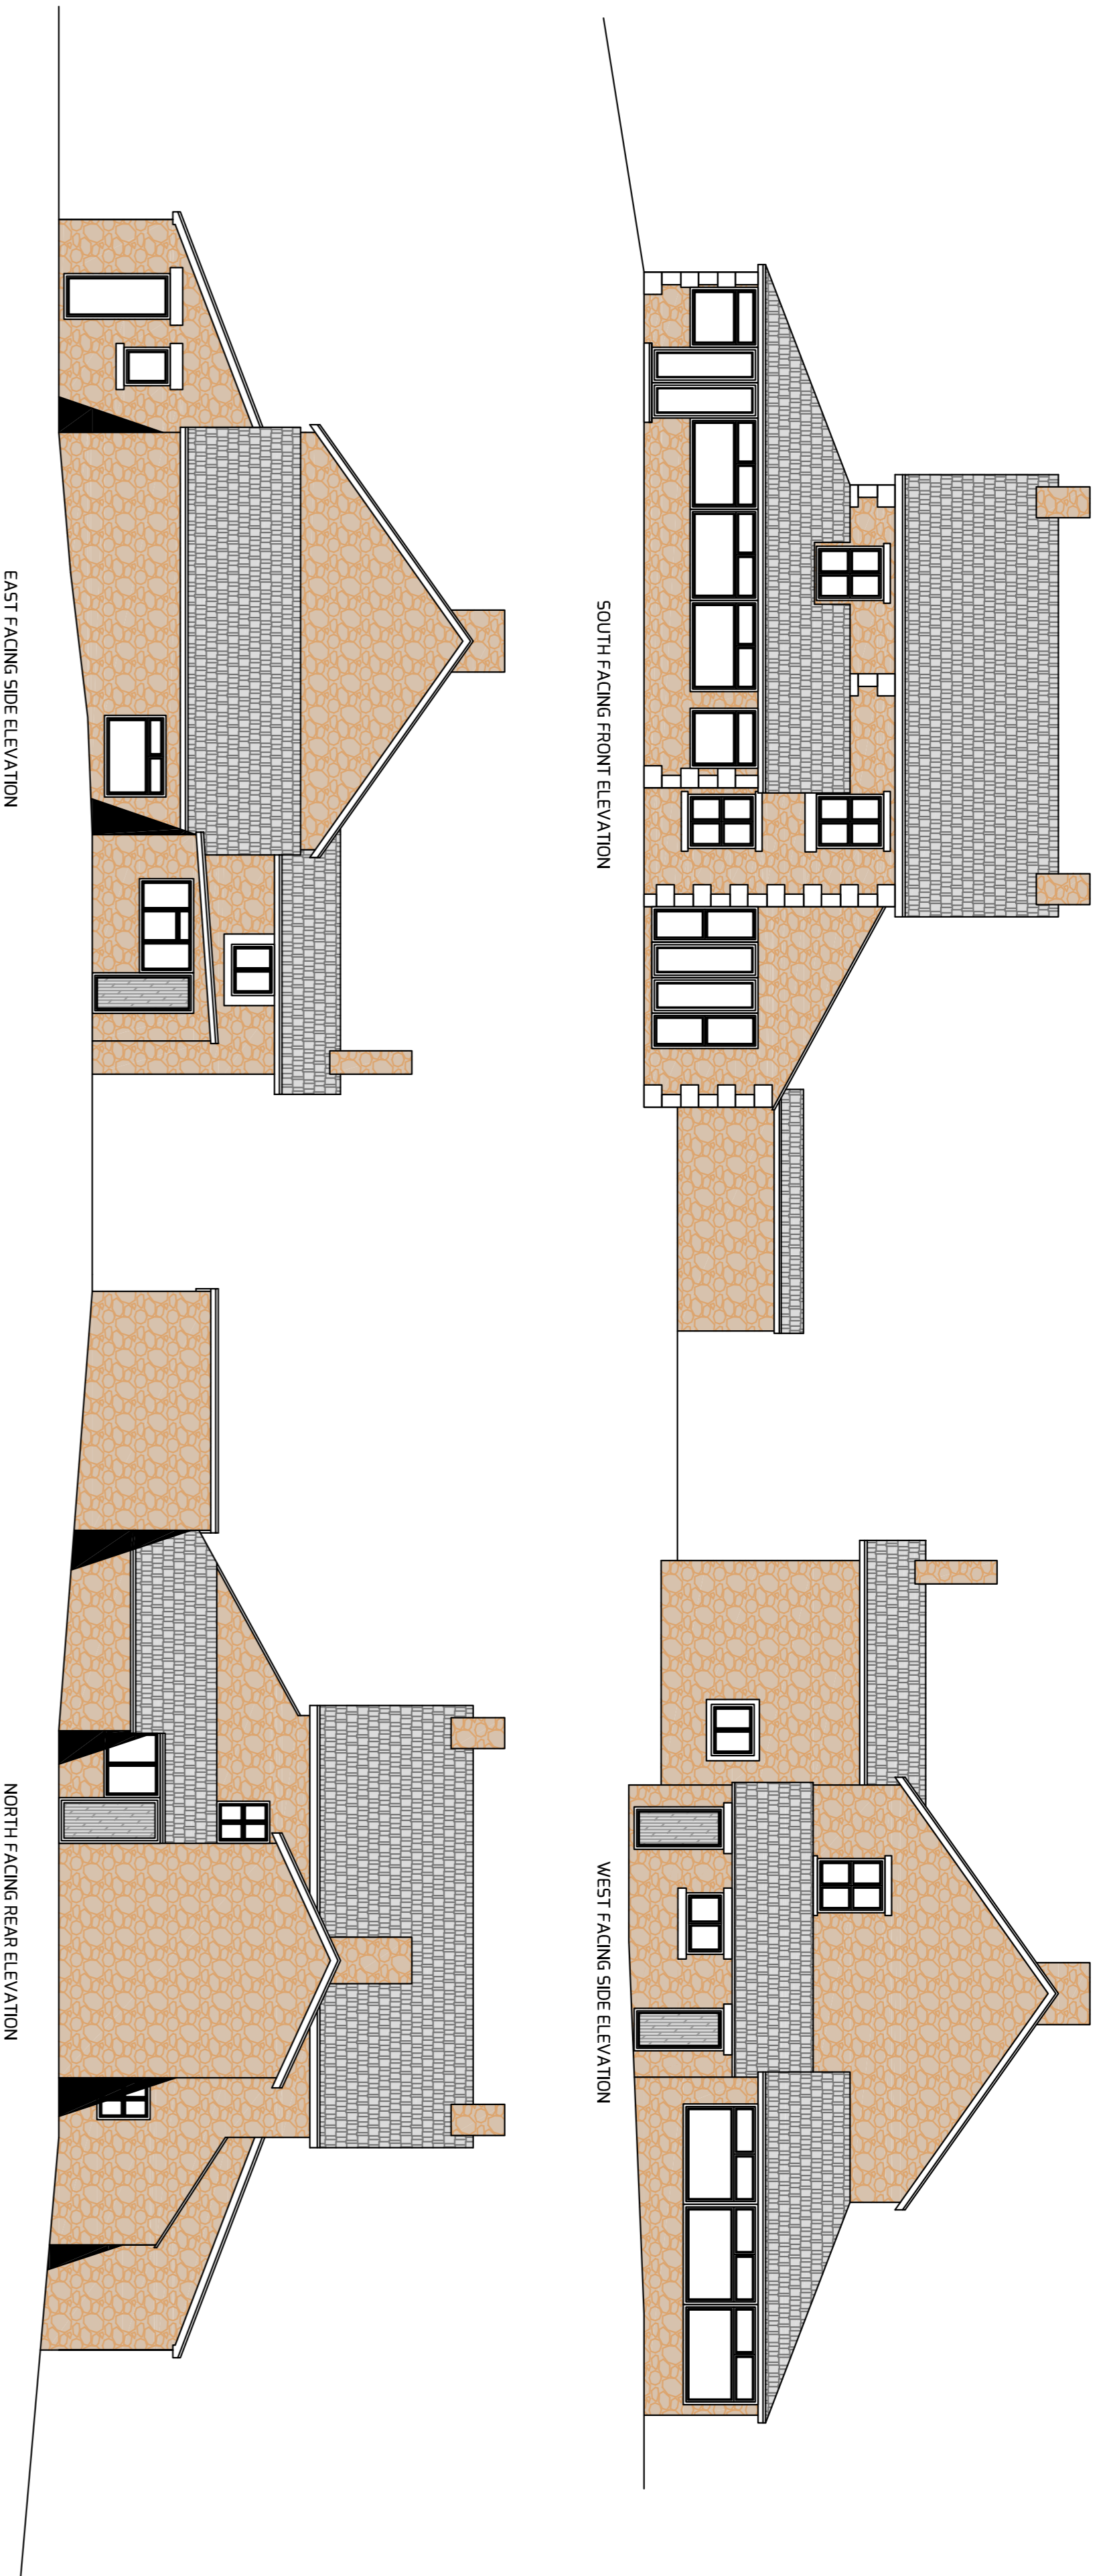

EXISTING SITE PLAN SCALE 1:500

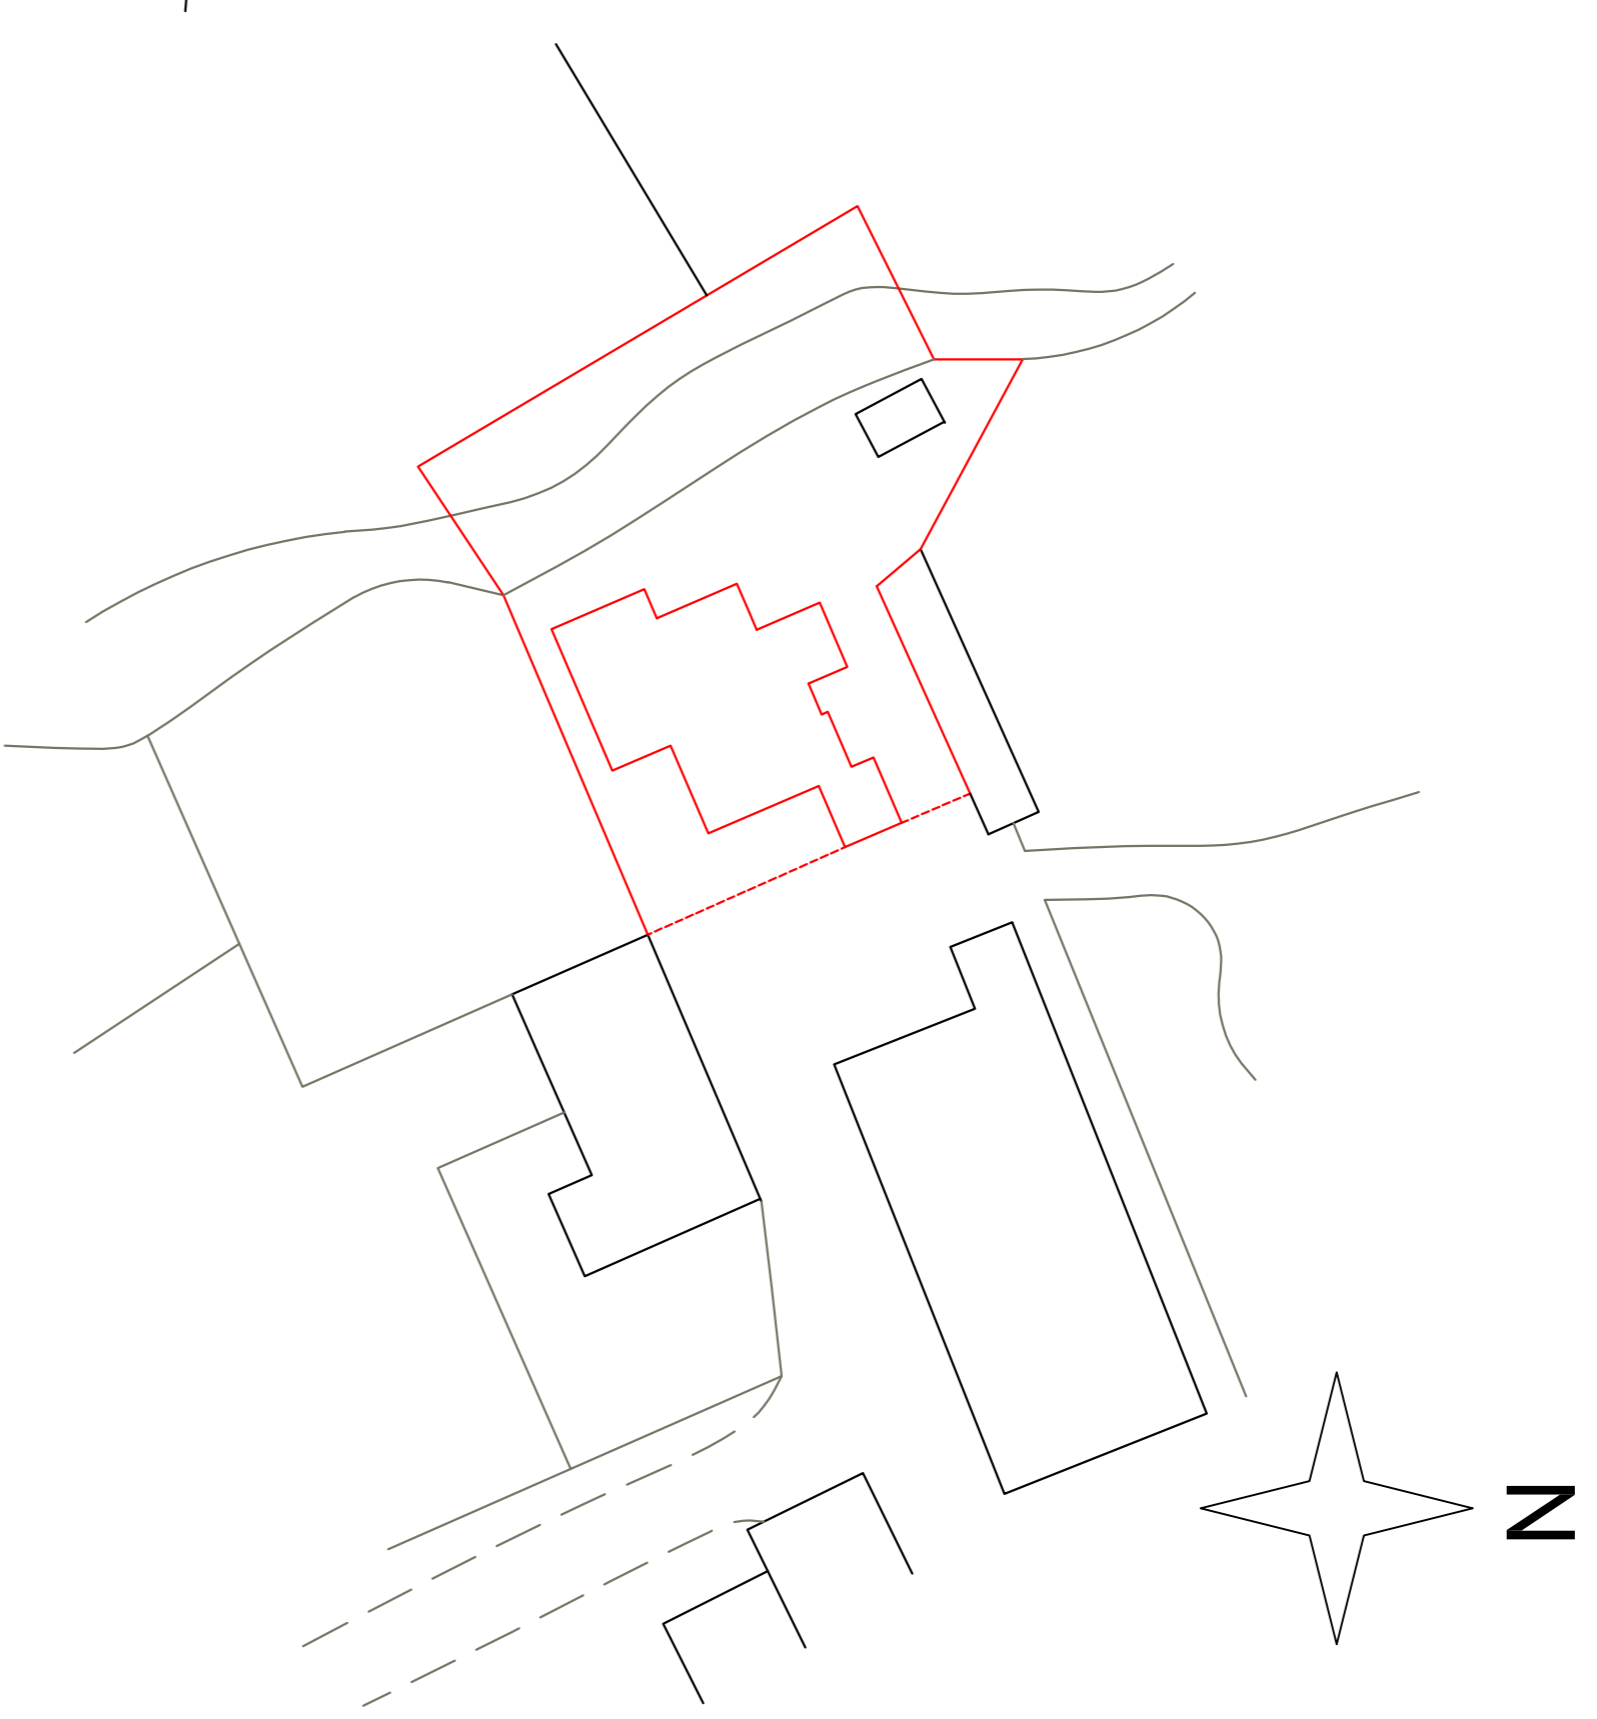

EXISTING FLOOR PLANS - SCALE 1:100

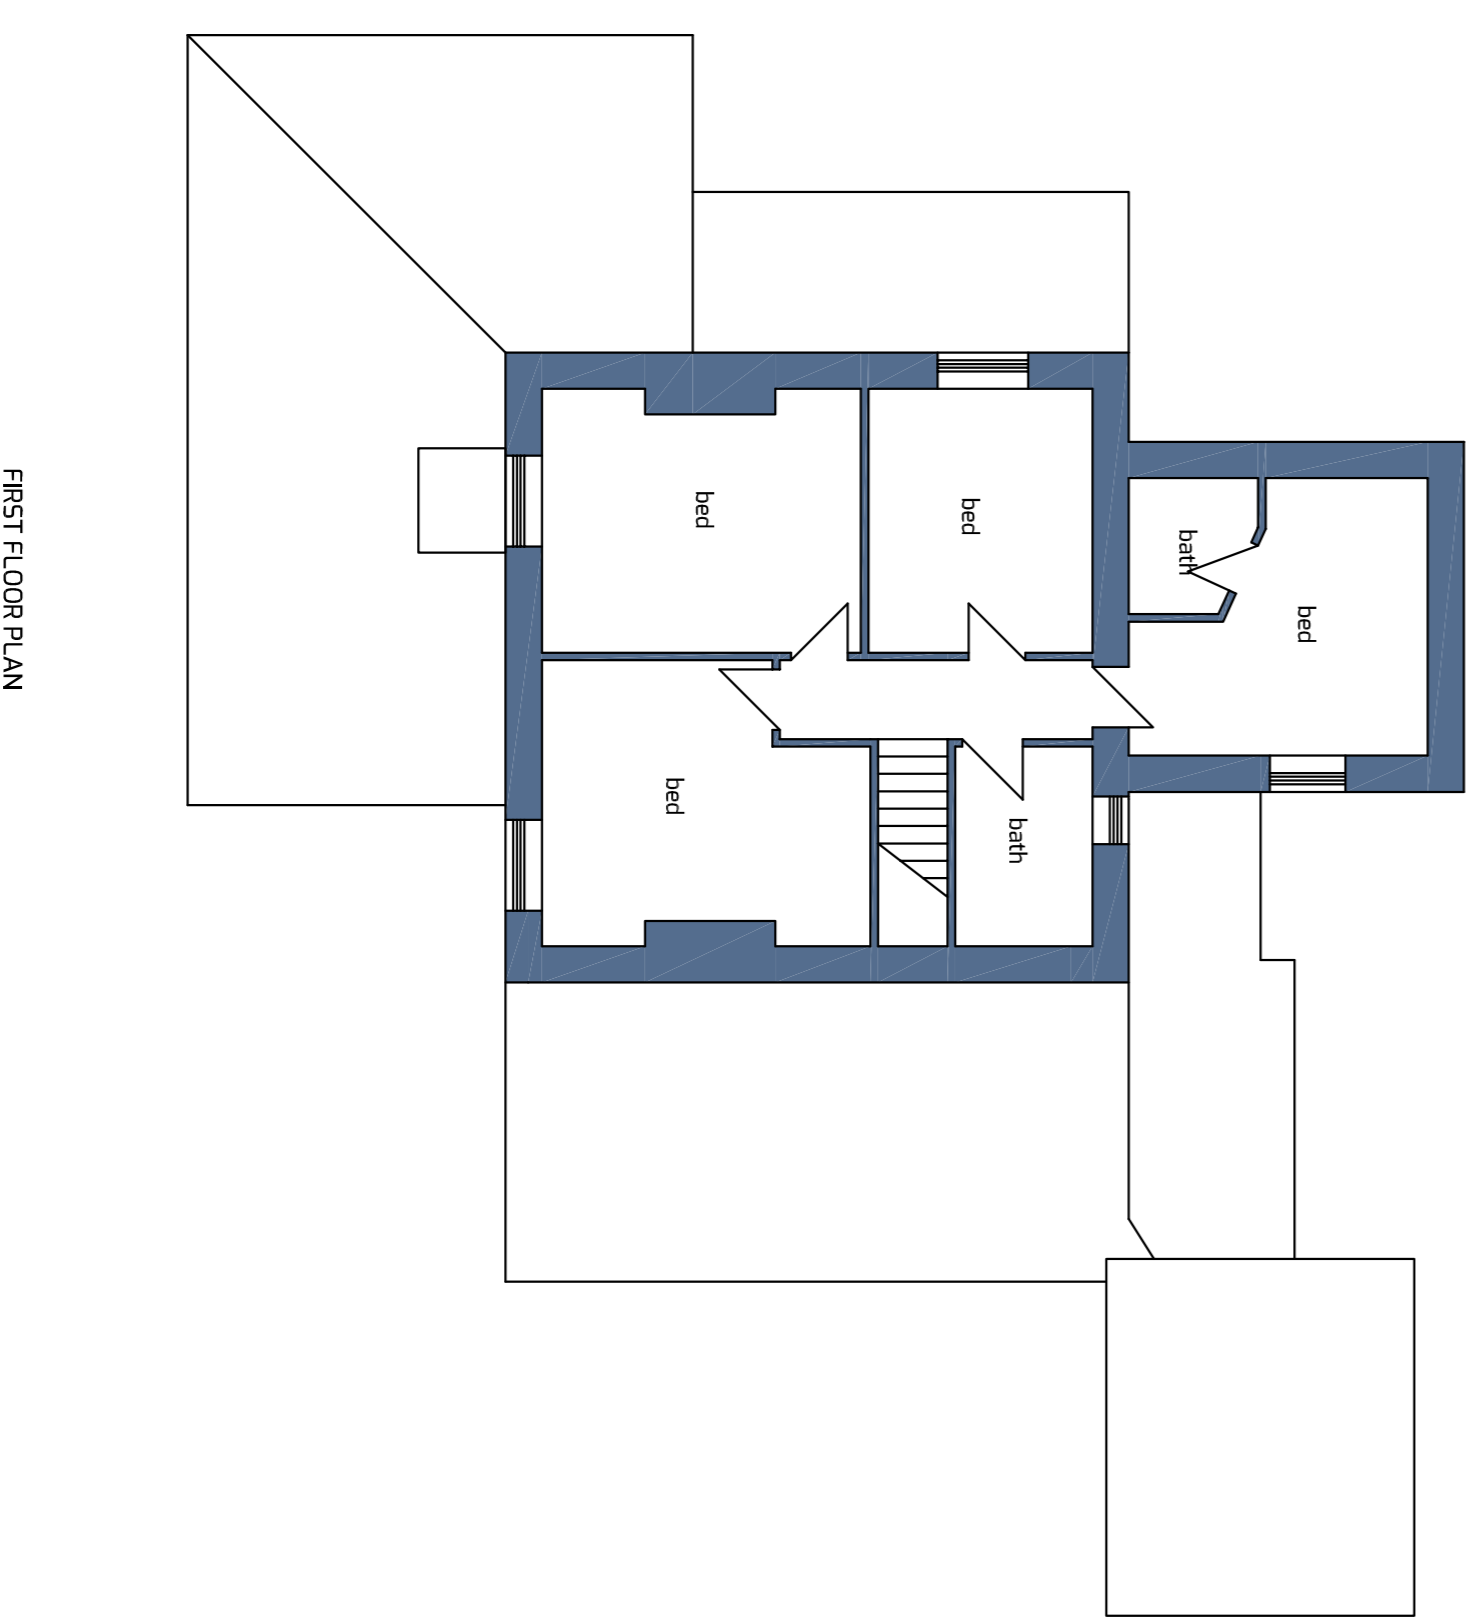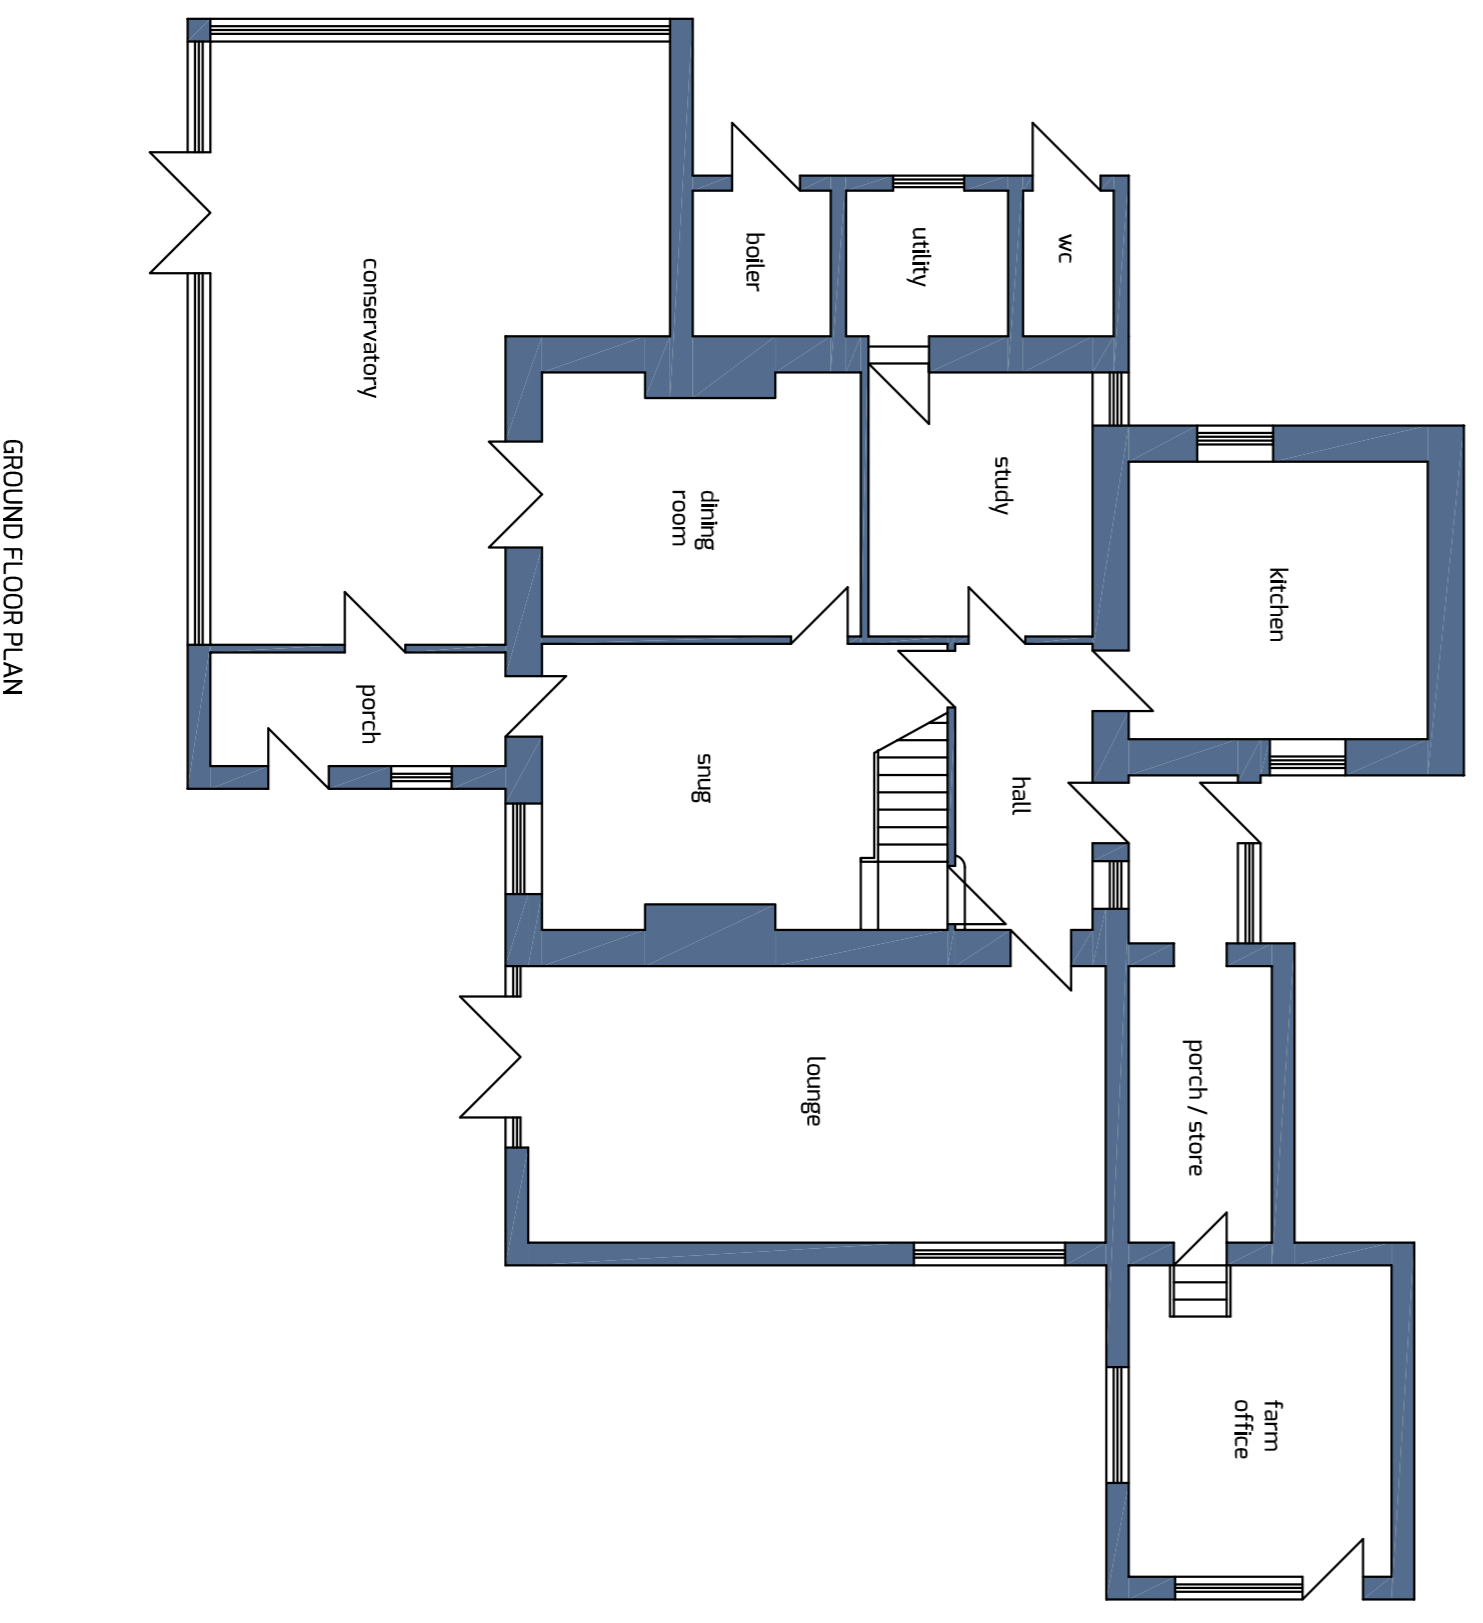

	
Carrfield, Ingol Lane, Hambleton, Lancashire FY6 9BJ Leerobertentont@gmail.com 07792 566005	
PROJECT: TWO STOREY SIDE / REAR EXTENSION	DATE: 09/01/2021 DWG No: LFR/3508 SCALE: 1:100 & 1:500 PAPER SIZE: A1
MR CLARKE BROADGATE FARM BLEASDALE LANE PRESTON LANCASHIRE PR3 1UR	

GROUND FLOOR PLAN

FIRST FLOOR PLAN