



West Elevation



East Elevation

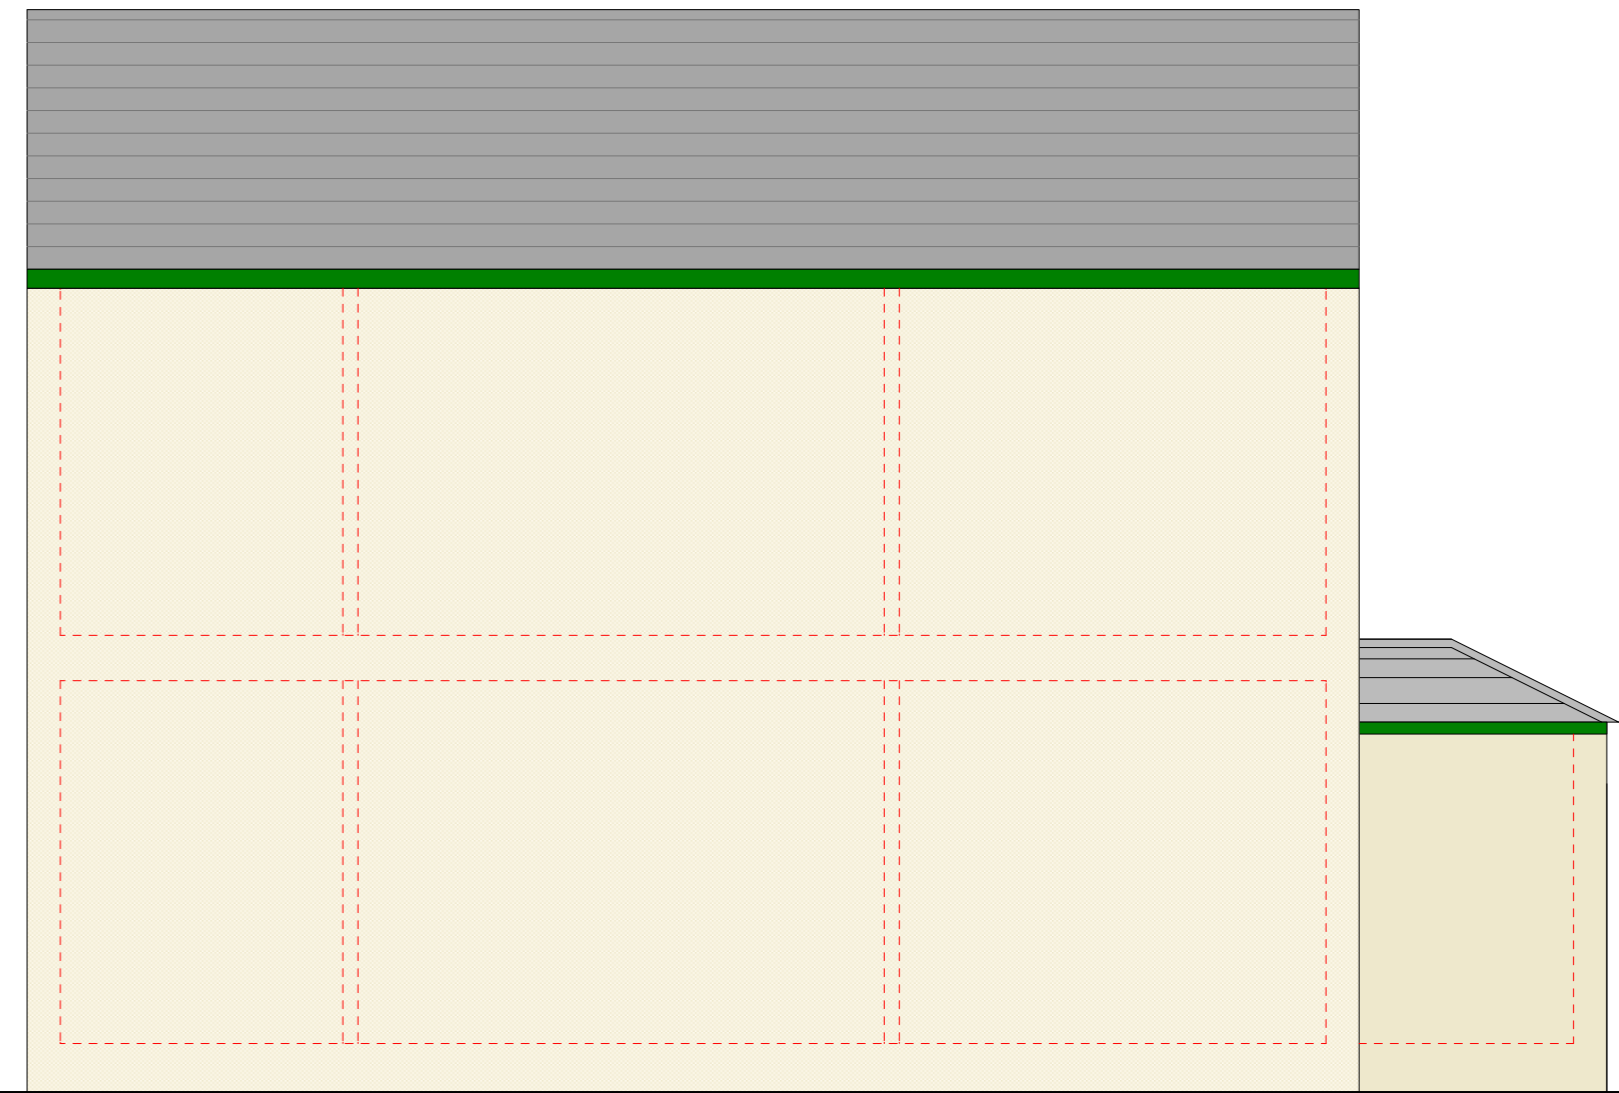

North Elevation

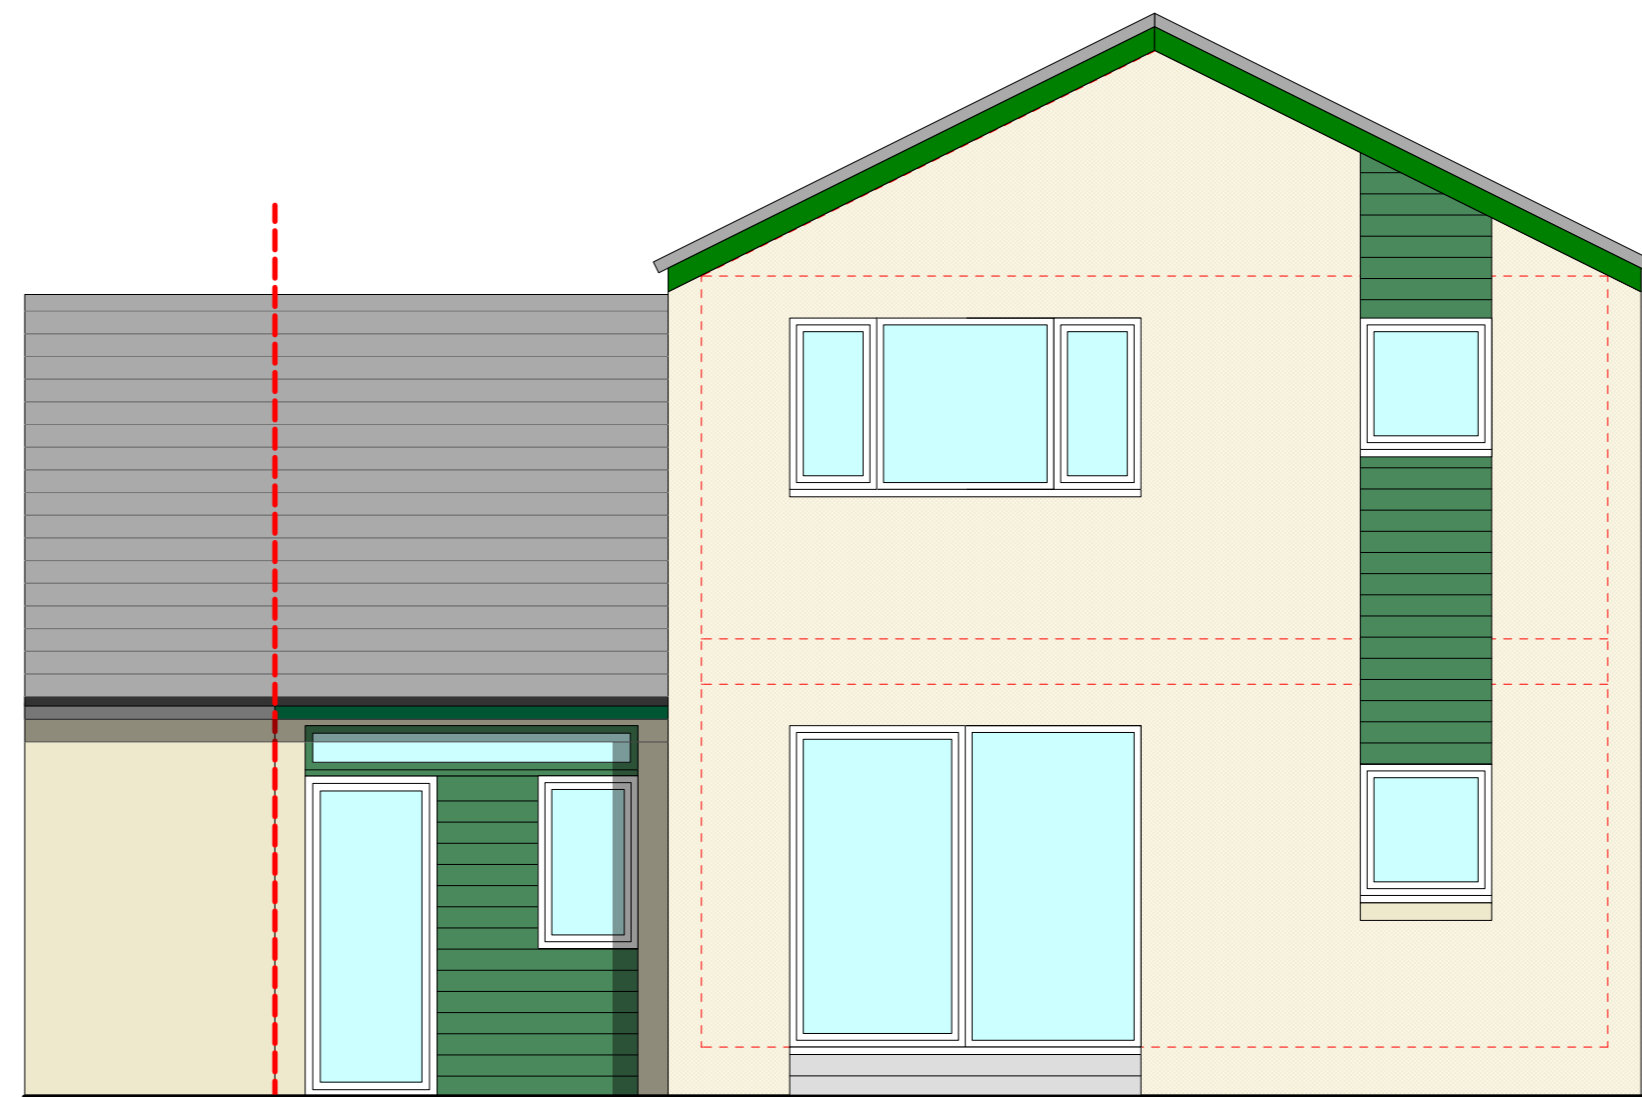

South Elevation

Planning Application 12/02/21
REV AMENDMENT DD.MM.YY

Client Mr + Mrs D Rattery

Job 4 Mill Road
Tarland
Aberdeenshire
AB34 4YF

Dwg 079/PA/04_00

Title EXISTING - Elevations

Scale 1:50 @ A2