


West Elevation



East Elevation

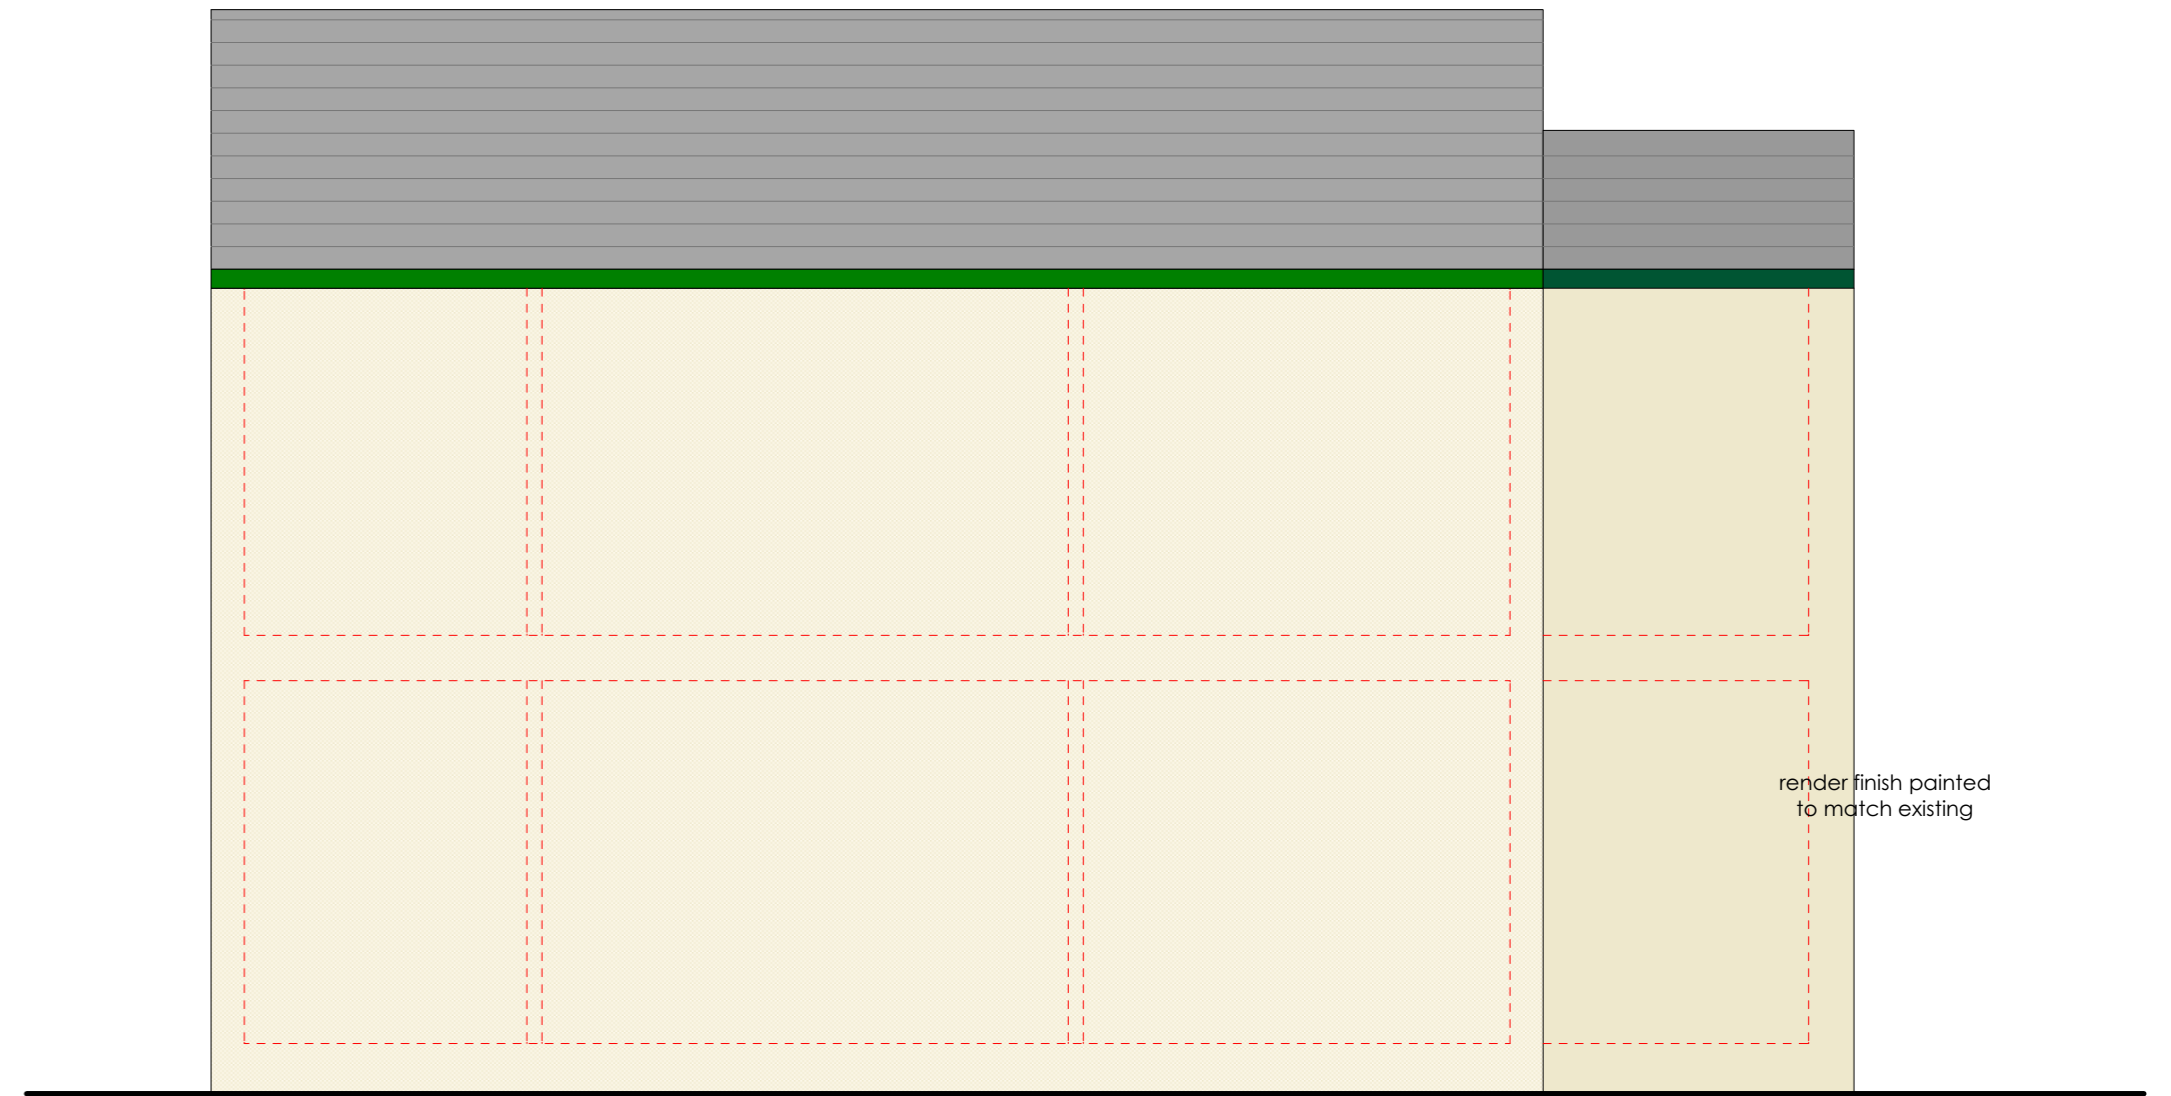

North Elevation



South Elevation

Planning Application 12/02/21
 REV AMENDMENT DD.MM.YY

Client Mr + Mrs D Rattery

Job 4 Mill Road
 Tarland
 Aberdeenshire
 AB34 4YF

Dwg **079/PA/07_00**

Title **PROPOSED** - Elevations

Scale 1:50 @ A2