

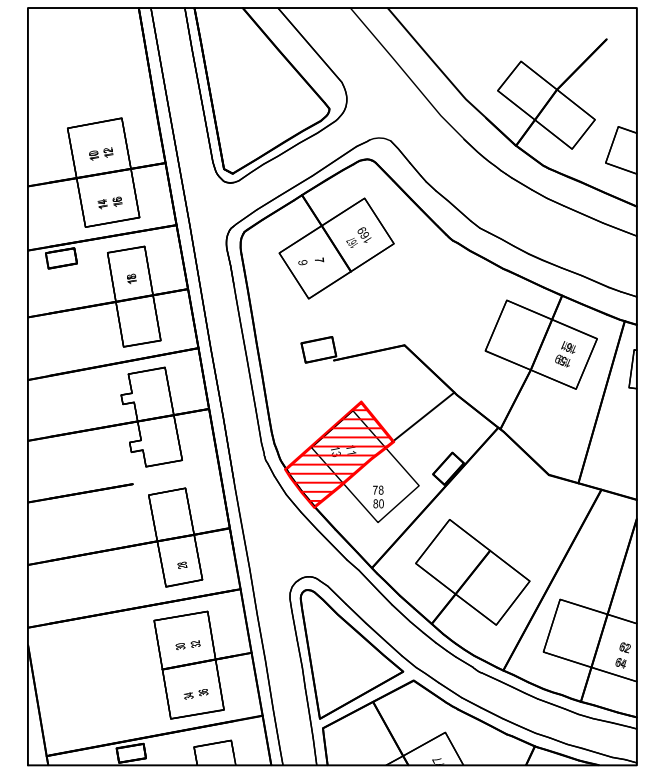
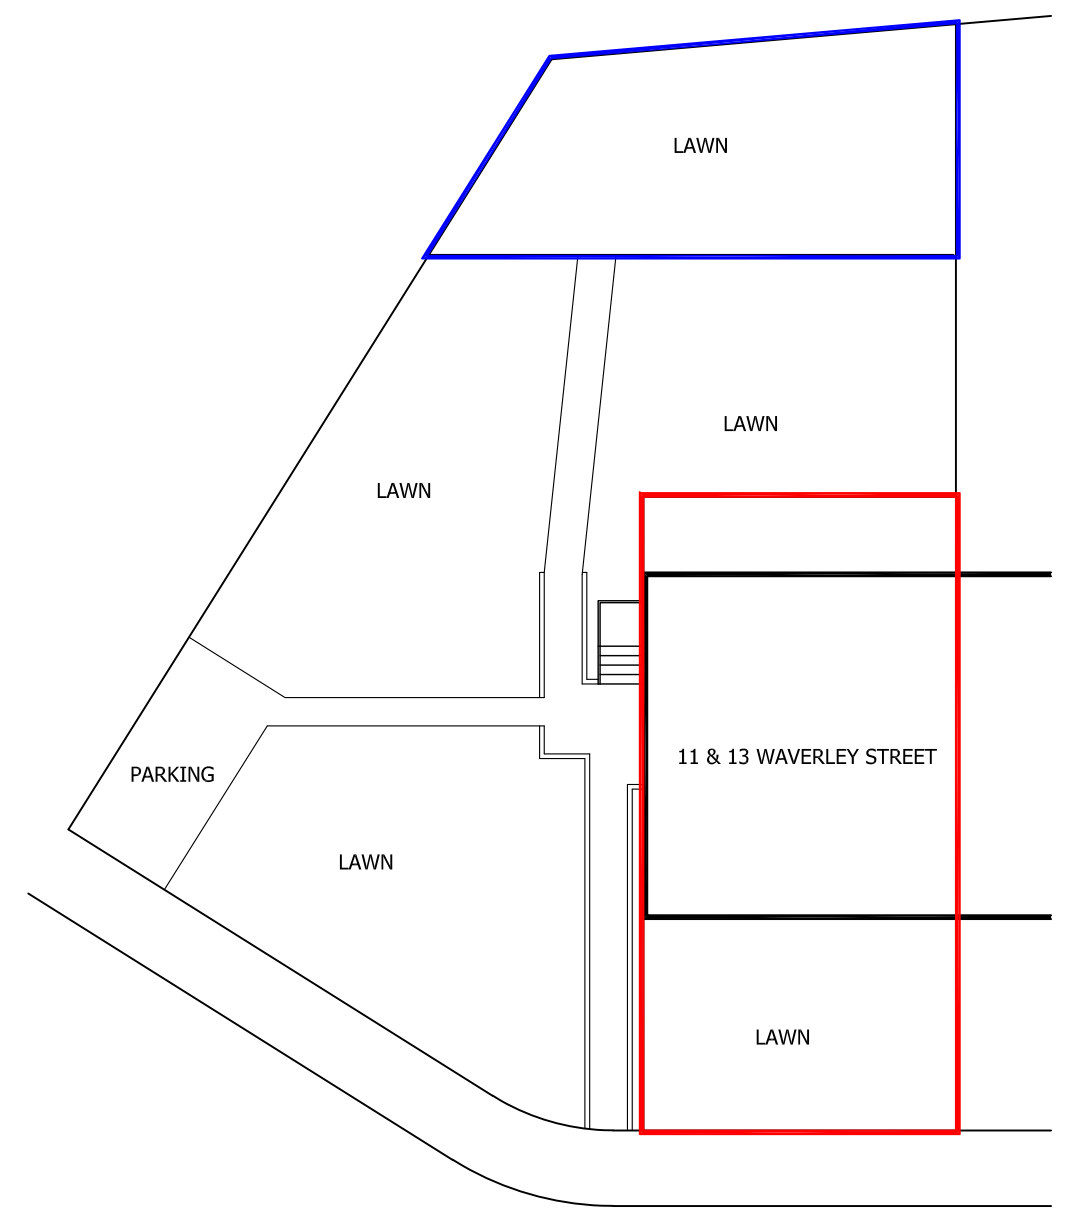



Revision

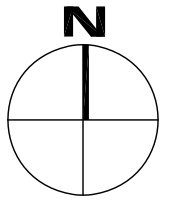

OS REPRODUCED UNDER LICENSE NUMBER - 100054476
SCALE 1:1250

 


EXISTING SITE PLAN

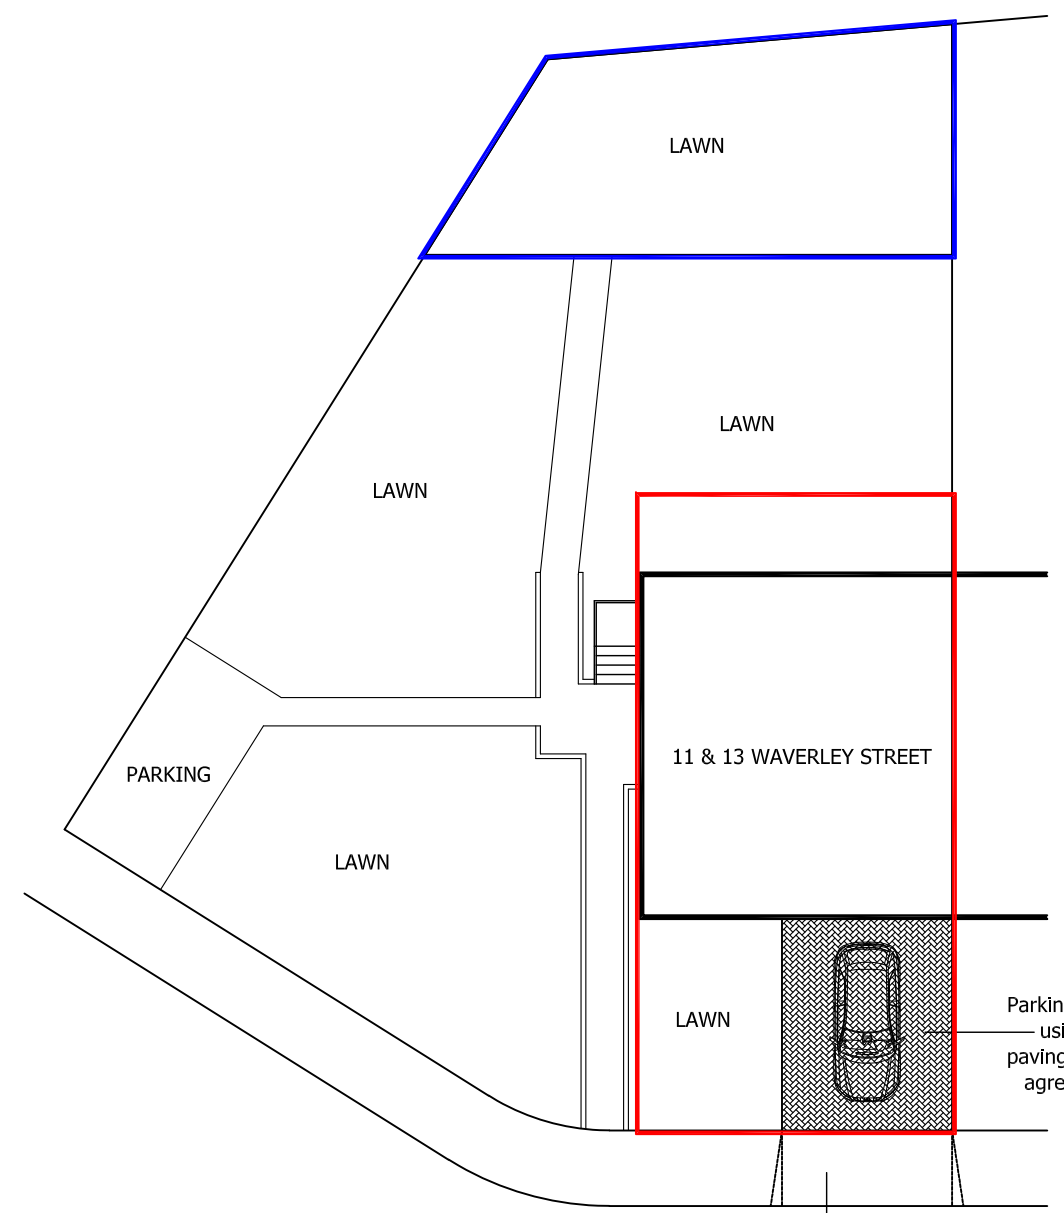

PROPOSED SITE PLAN

New road cross over in accordance with Road Depts Guidelines

Parking area formed using tegula sett paving. Colour to be agreed with client.

 

RA
Rebecchi
 ARCHITECTURAL
 55 Kempock Street
 Gourrock
 PA19 1NF
 t - 01475 634844
 e - marco@rebecchia.com
 w - rebecchia.com

Client
 Mr & Mrs Syme

Project Title
 Proposed Formation of Off-Street Parking Space at 11 Waverley Street Greenock

Drawing Title
 Existing And Proposed Site Plans

Scale	Size	Date
1:100	A3	08-02-21

Job No.	Drawing No.	Revision
21-012	PL-001	-