




EXISTING FLOOR PLAN  
SCALE: 1:50

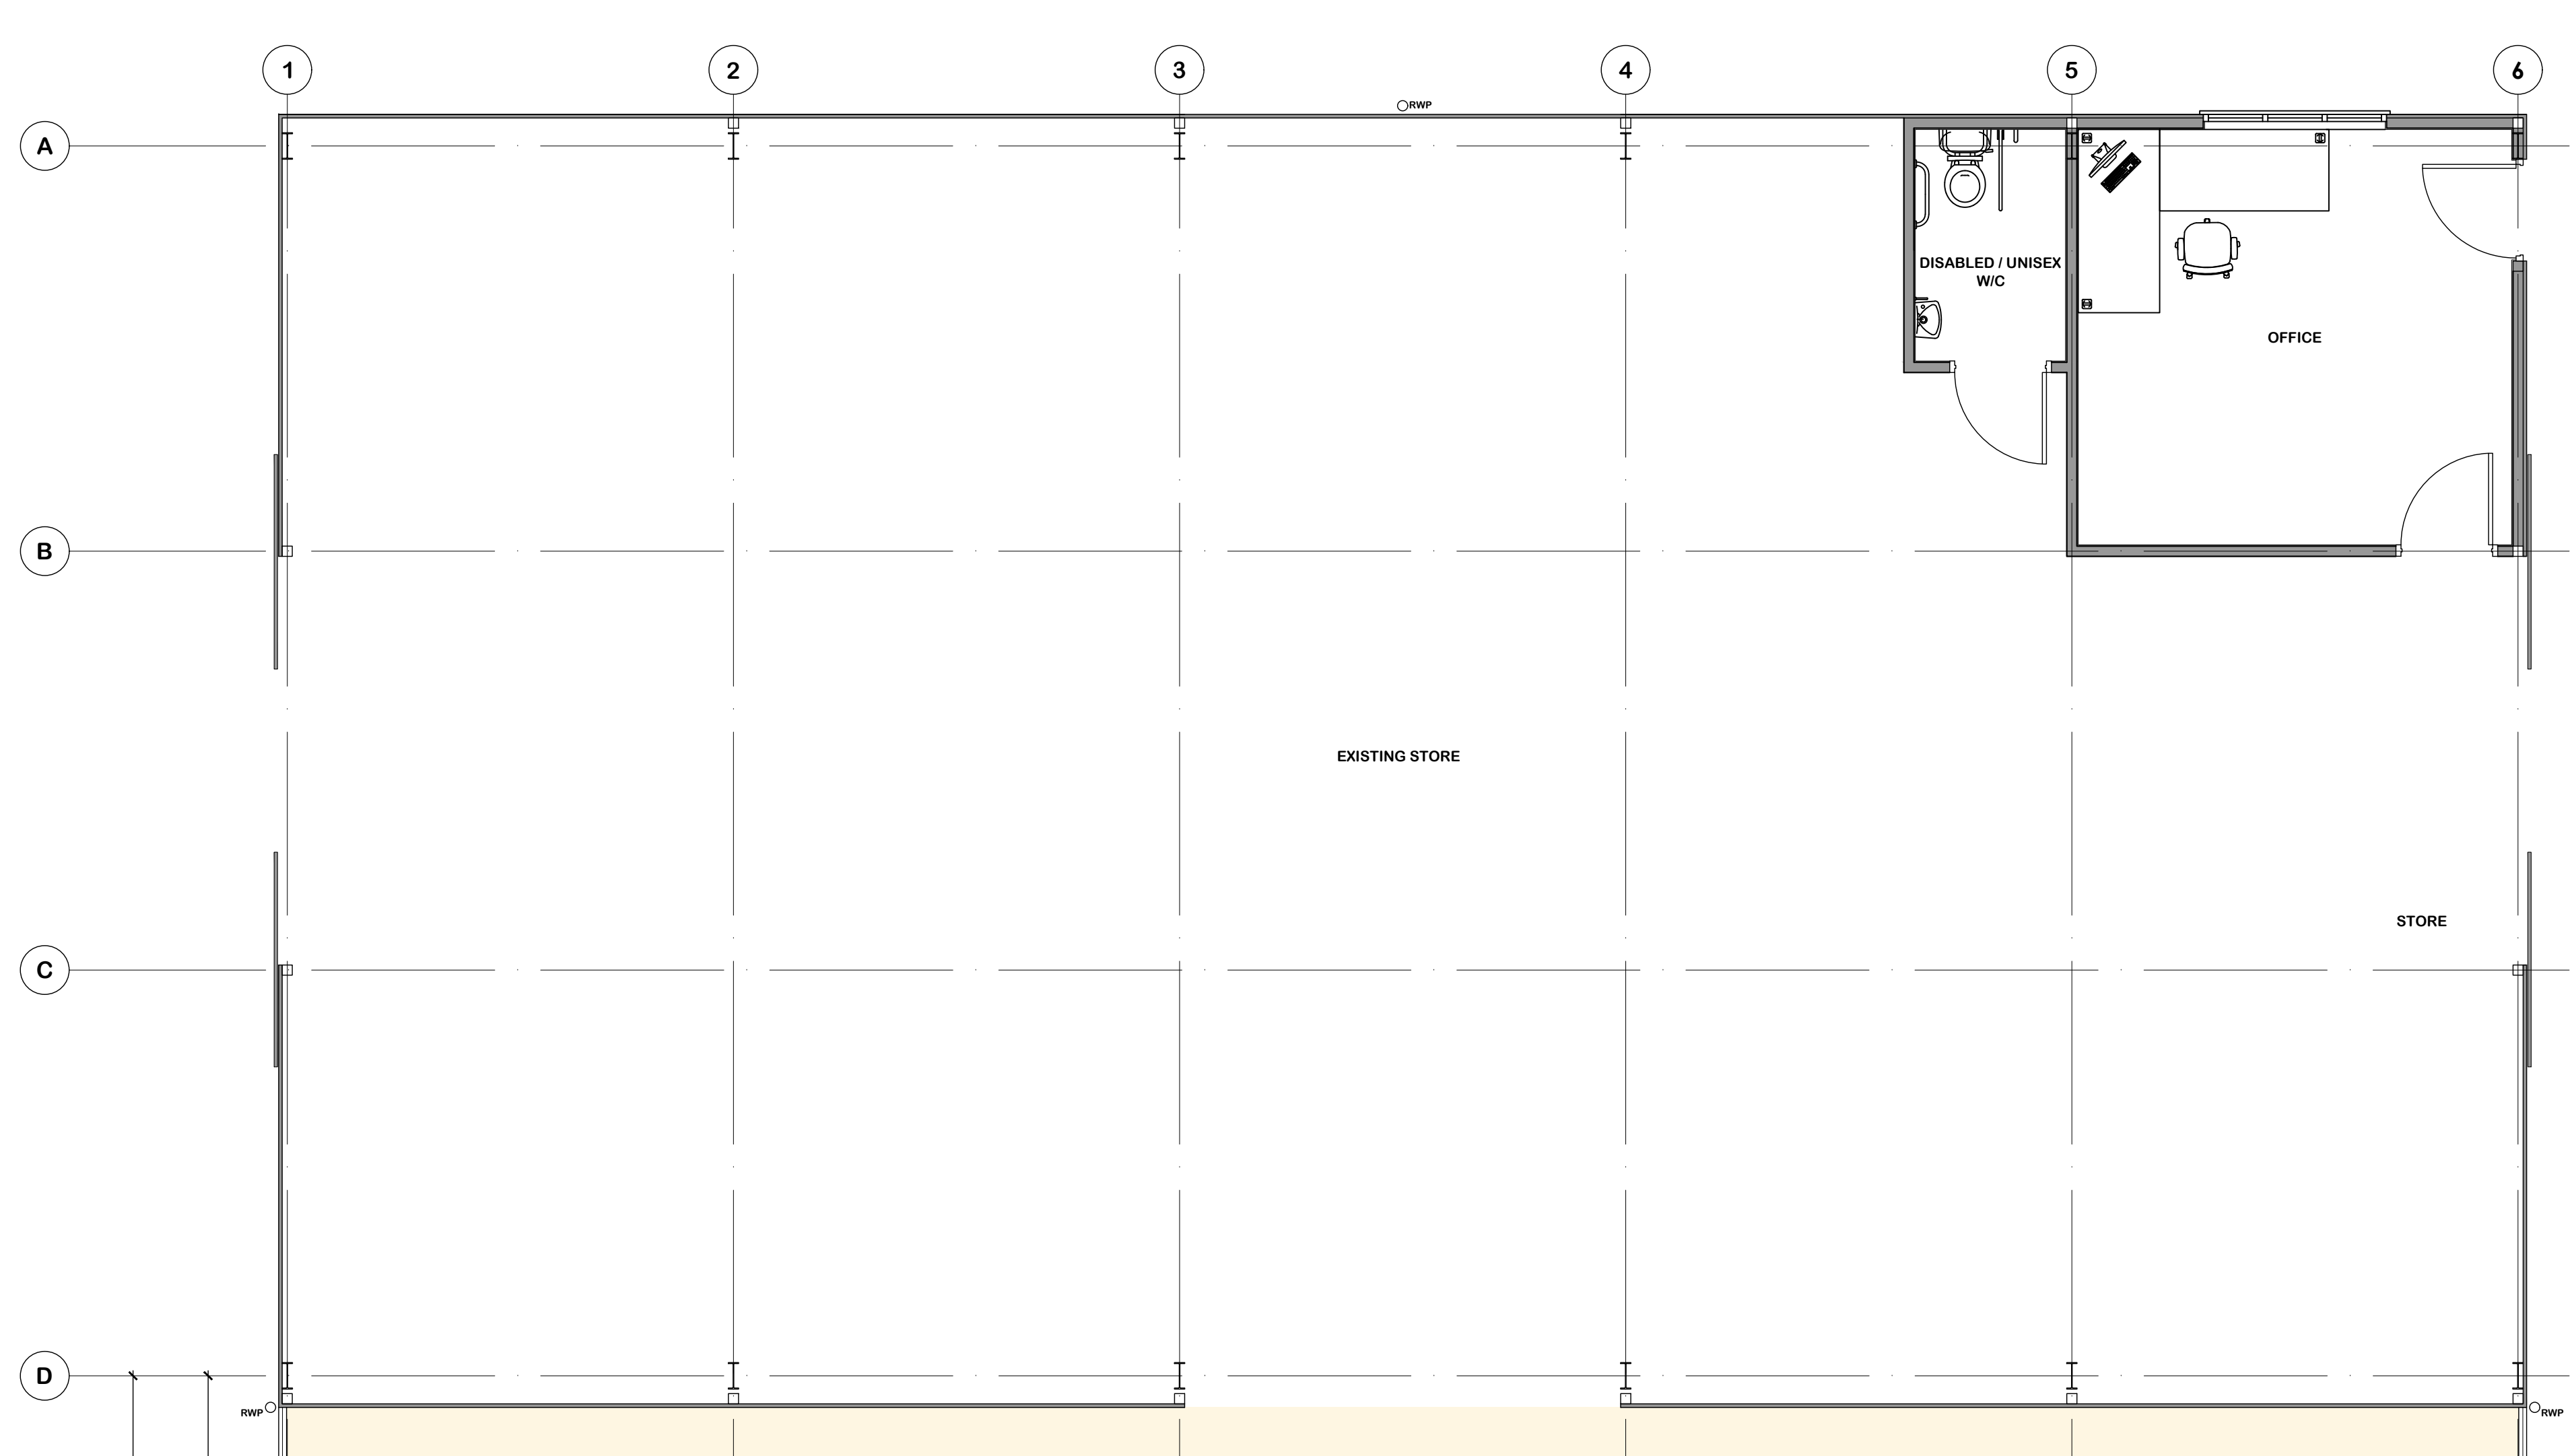


PROPOSED FLOOR PLAN  
SCALE: 1:50

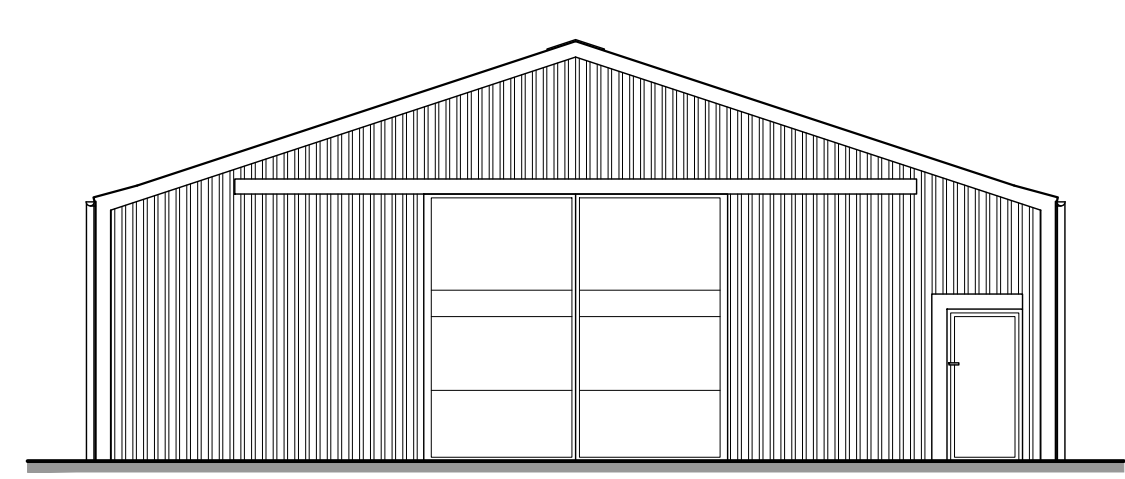


EXISTING FRONT ELEVATION  
SCALE: 1:100

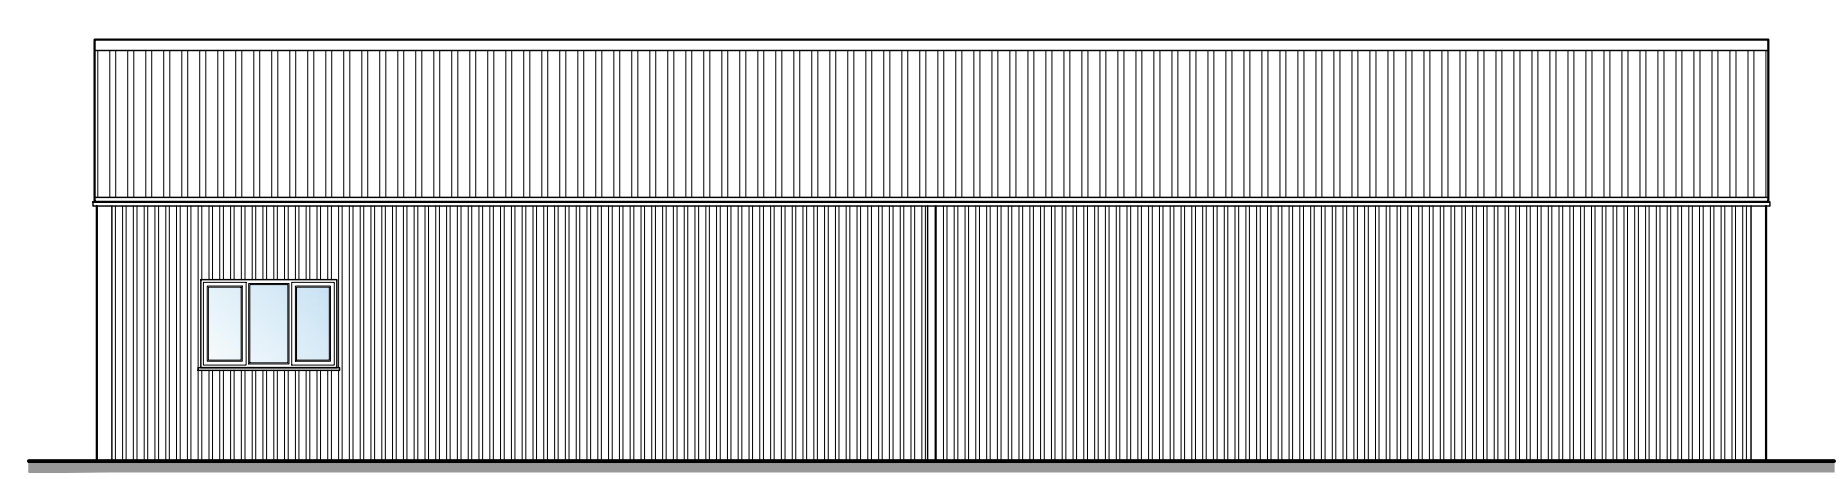


EXISTING SIDE ELEVATION  
SCALE: 1:100

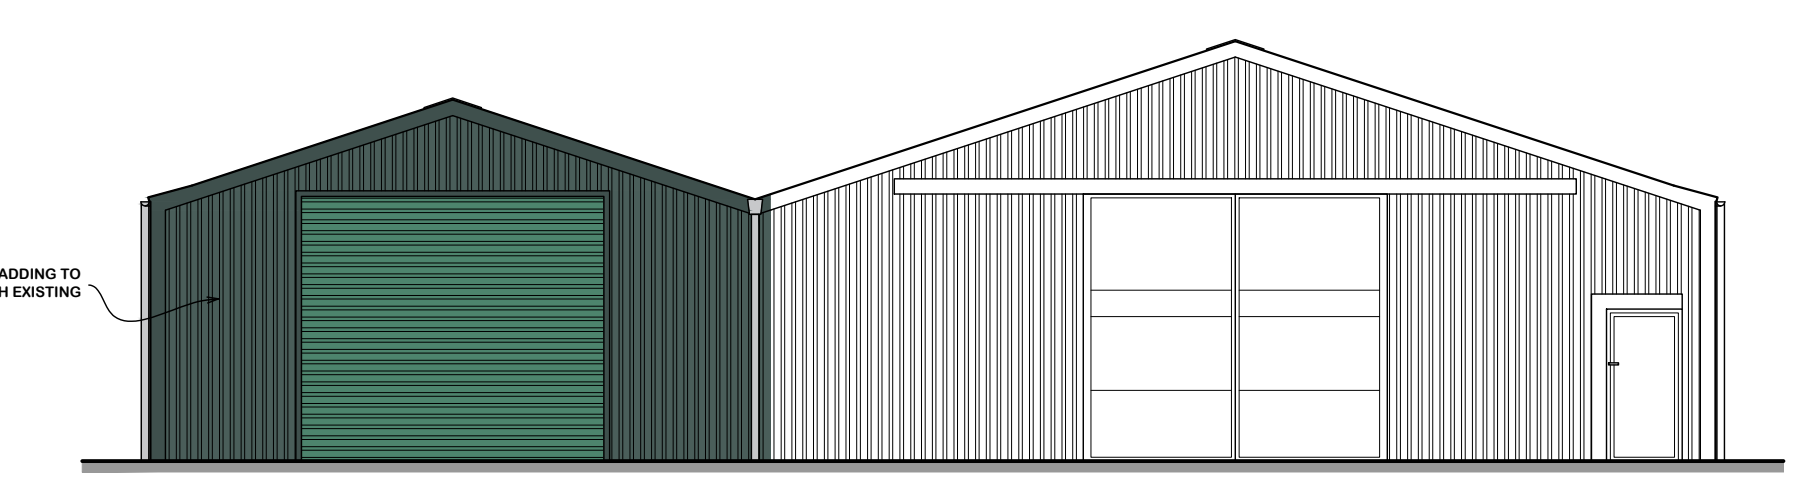


PROPOSED FRONT ELEVATION  
SCALE: 1:100

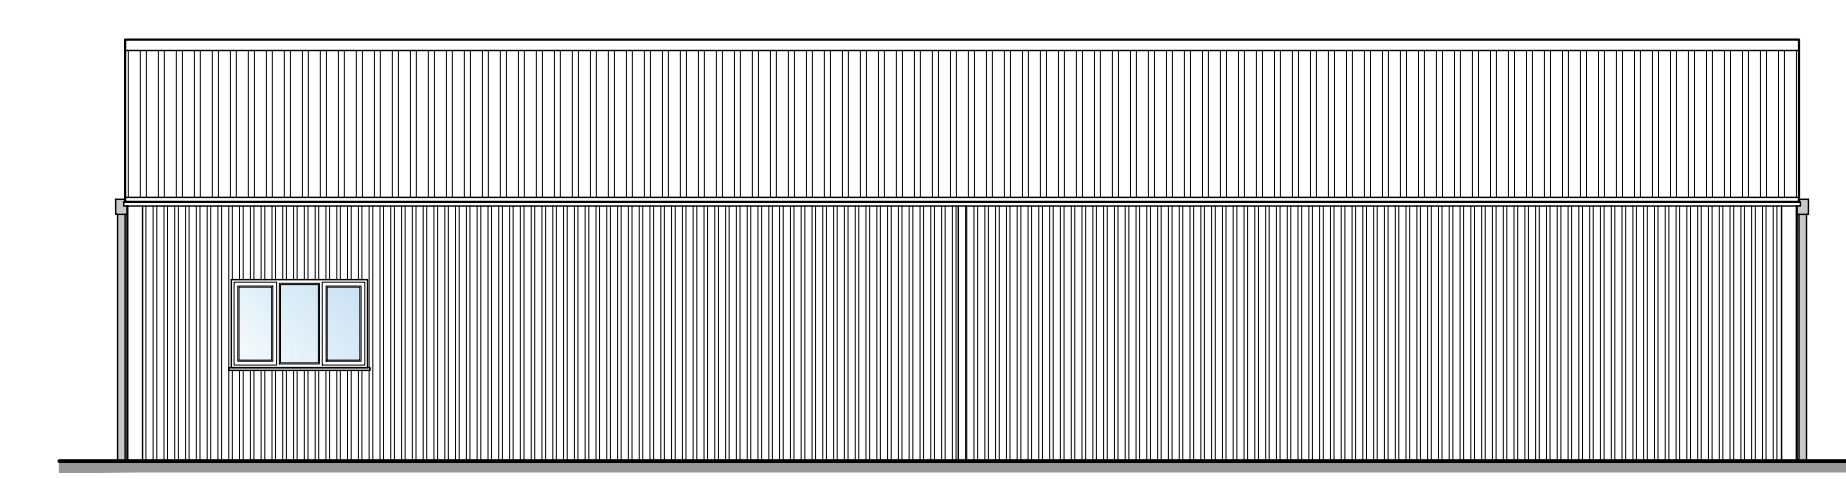


PROPOSED SIDE ELEVATION  
SCALE: 1:100

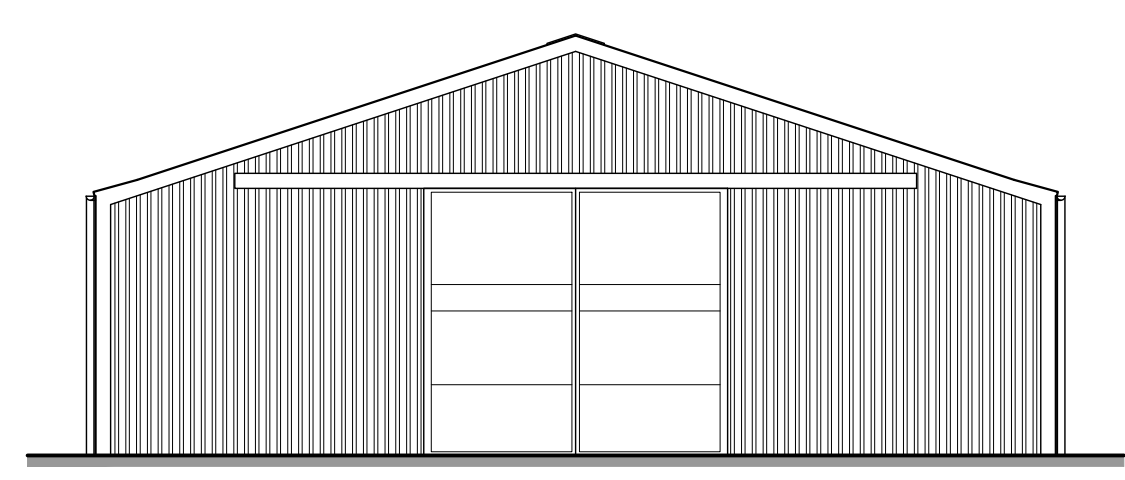


EXISTING REAR ELEVATION  
SCALE: 1:100

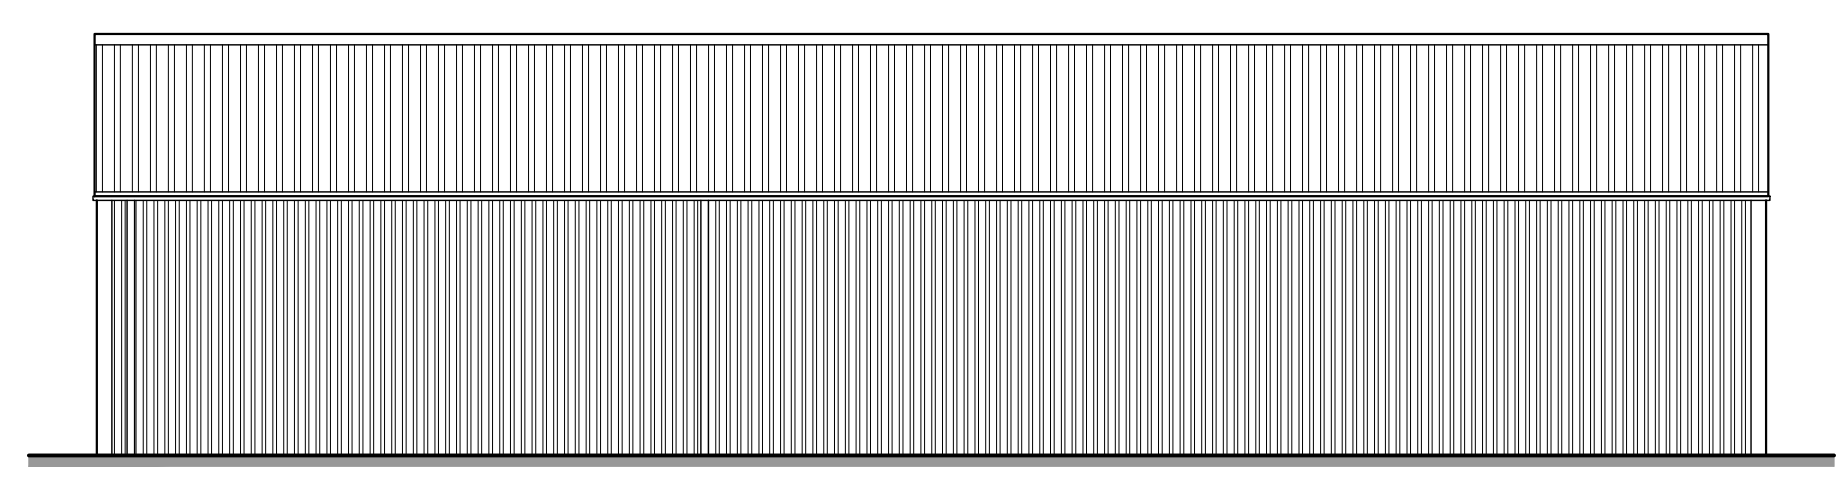


EXISTING SIDE ELEVATION  
SCALE: 1:100

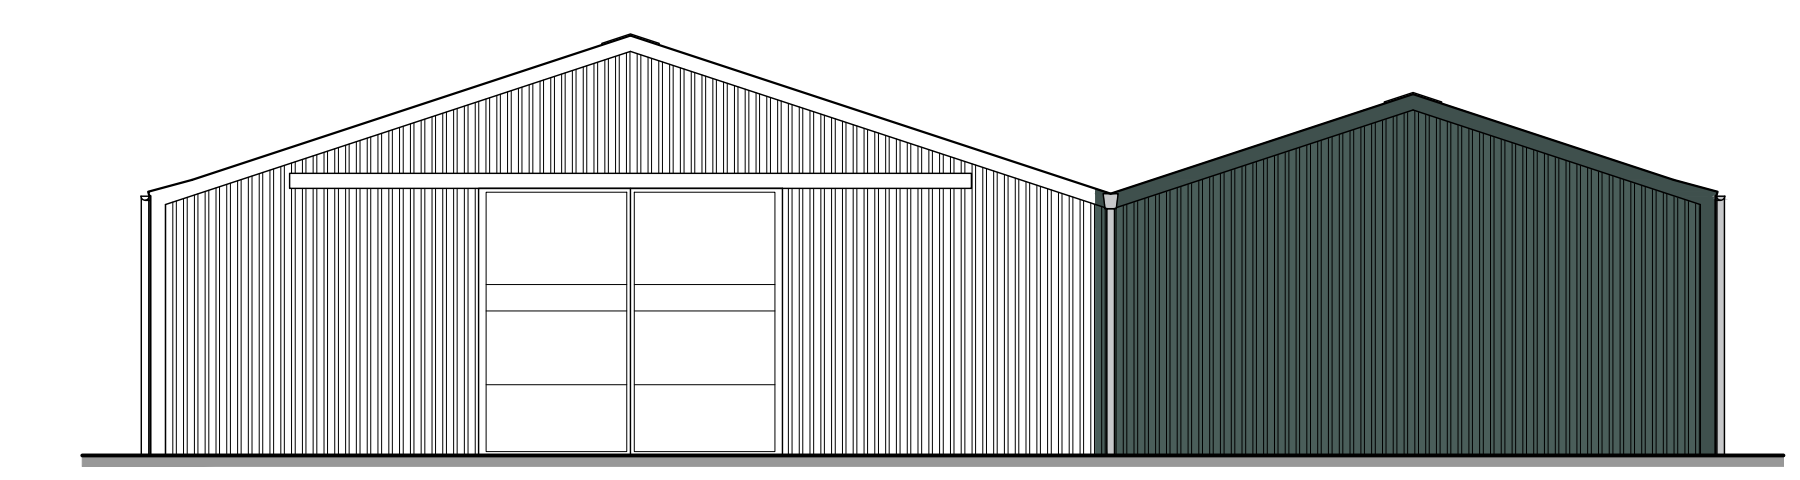


PROPOSED REAR ELEVATION  
SCALE: 1:100

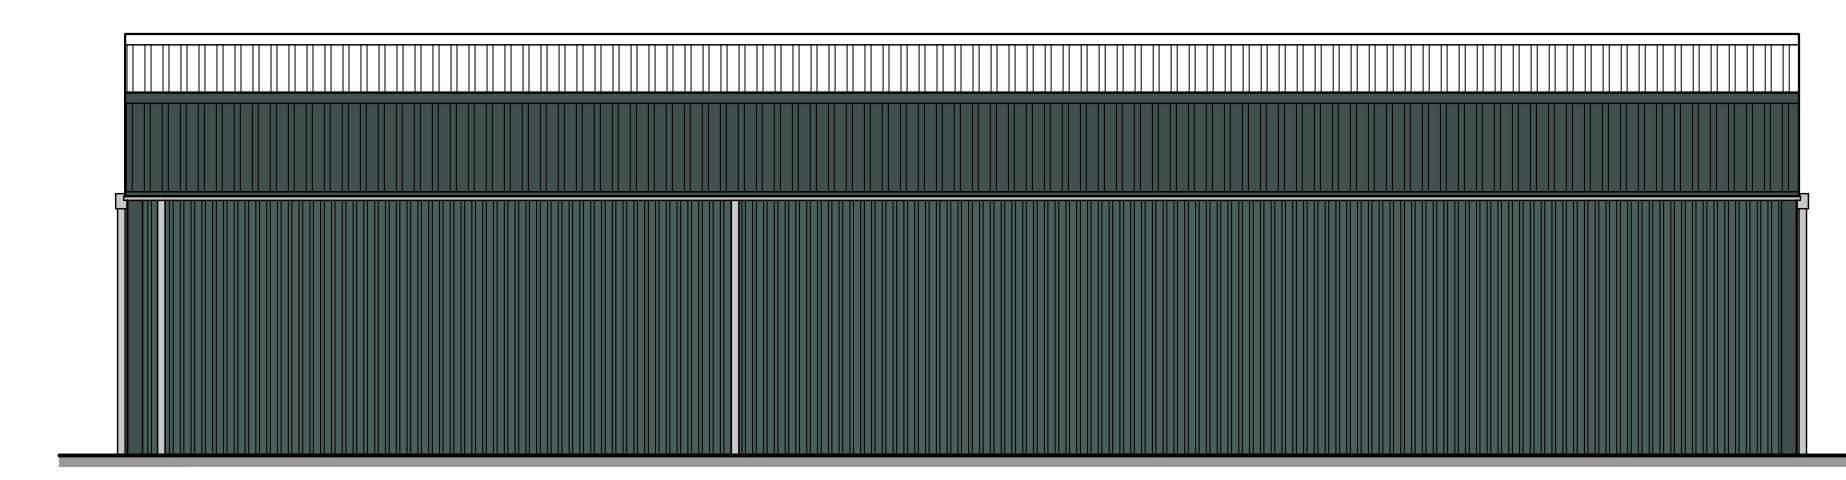

PROPOSED SIDE ELEVATION  
SCALE: 1:100

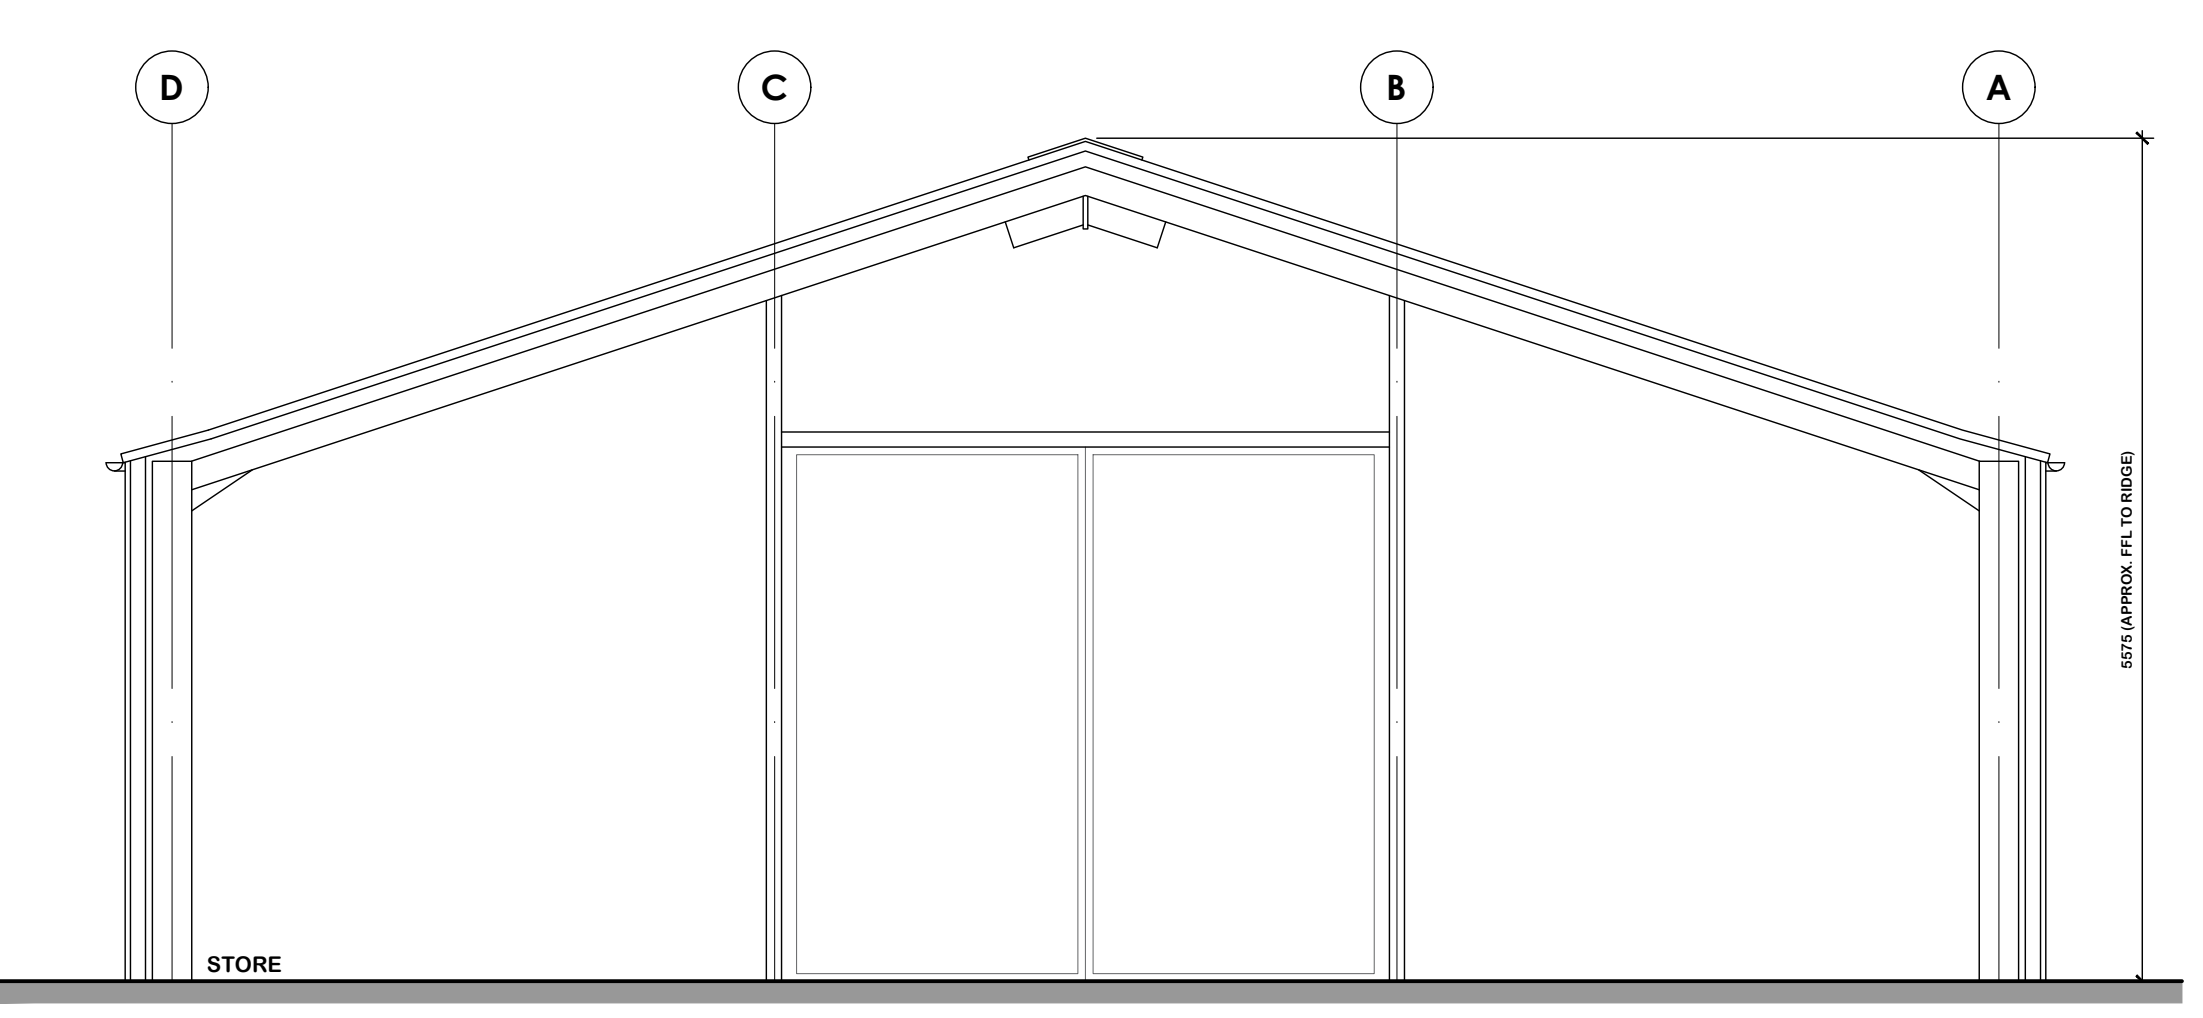



EXISTING TYPICAL SECTION  
SCALE: 1:50

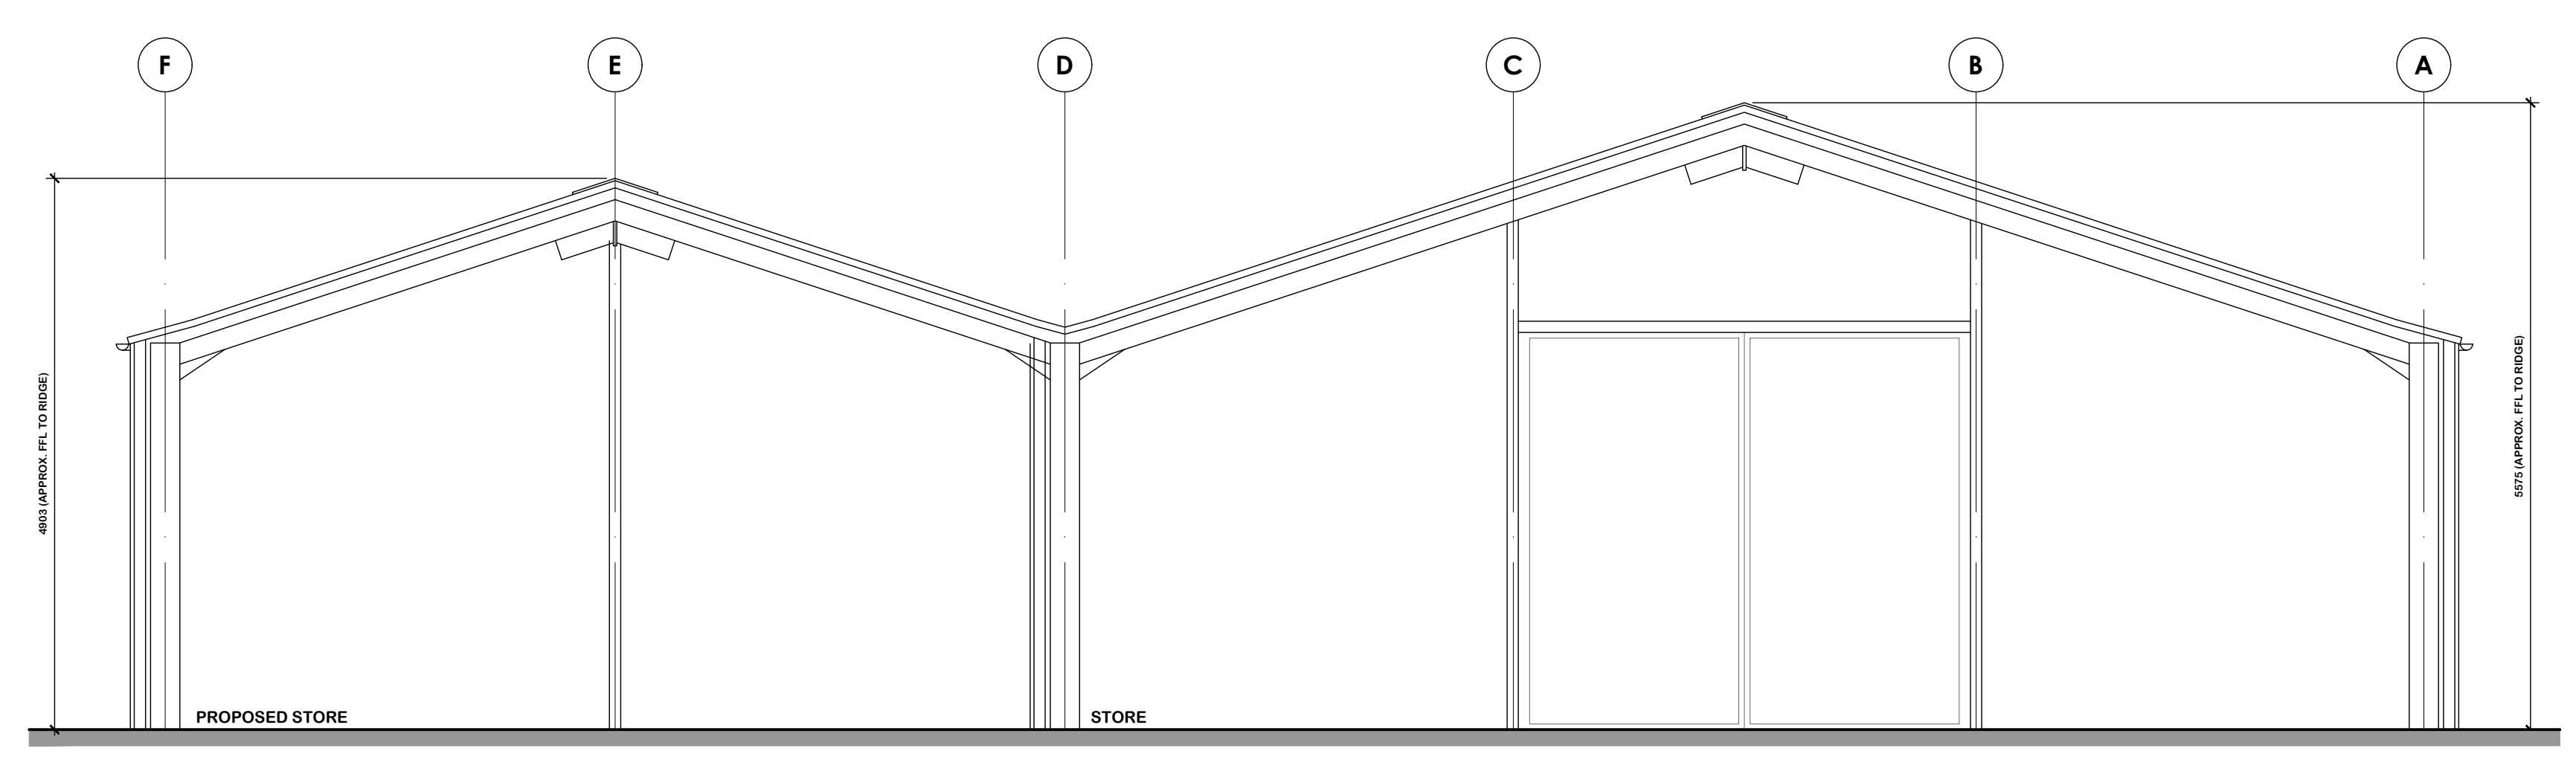

PROPOSED TYPICAL SECTION  
SCALE: 1:50

**Notes:**  
 This document is the property of David Trundley Design Services Ltd and may not be reissued, loaned or copied in part or in whole without written permission © 2020.  
 All dimensions are in millimetres unless stated otherwise.  
 It is recommended that information is not scaled off this drawing.  
 This drawing should be read in conjunction with all other relevant information, specifications & schedules.  
 If this drawing is received electronically it is the recipient's responsibility to print the document at the correct scale.  
 All dimensions to be checked on site prior to commencing work and any discrepancies to be advised immediately.  
 CONSTRUCTION (Design & Management) REGULATIONS 2015: David Trundley Design Services Ltd are employed as 'Designer' and will provide information to those responsible for the 'Principal Designer' and to the client.  
 David Trundley Design Services Ltd are responsible for the 'Architectural' design of the elements included on this drawing only.  
 Architectural design has been carried out with due consideration for the safety during construction, occupation and maintenance of the finished structure.  
 The works contain no extraordinary hazards or risks that are not present during routine construction operations that would not readily be apparent to a competent contractor.  
 This information should be included as part of commencement of the Health and safety file for the project.

\* NB: ALL PROPOSED SITE AND FLOOR LEVELS TO MATCH EXISTING LEVEL HEIGHTS. ALL LEVELS ABOVE GROUND LEVEL WILL MATCH EXISTING.

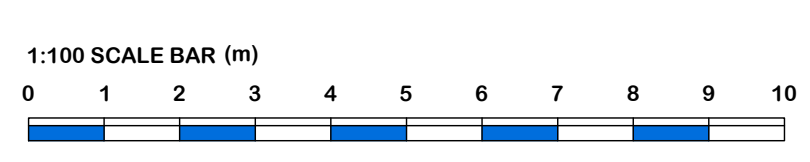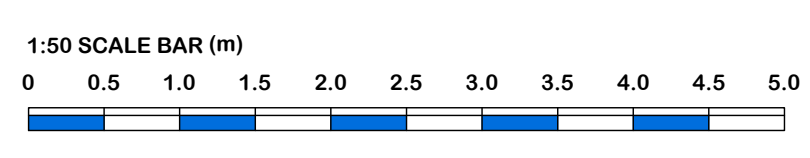

NO.	DATE	REVISION DESCRIPTION

**PLANNING**

**trundley**  
 DESIGN SERVICES  
 www.trundley.com  
 Salgate Barn  
 65 Station Road  
 Kings Lynn  
 PE34 4BY  
 Tel: 01553 61790  
 Fax: 01553 617974  
 Email: enquiries@trundley.com

**JKN ENGINEERING**  
 WEST HOLME NURSERY  
 65 STATION ROAD  
 WALPOLE CROSS KEYS, KINGS LYNN  
 PE34 4HB

**PROPOSED SINGLE STOREY SIDE EXTENSION**

Drawing Title: EXISTING & PROPOSED PLANS, ELEVATIONS & TYPICAL SECTIONS  
 Scale: AS STATED @ A0  
 Date: JANUARY 2021  
 Drawn: NM  
 Checked by: Tom Allbet  
 Issue: 25.01.2021

**21-L09-PL002**

If this drawing is unsigned in the check box then the drawing is an unauthorised issue and should not be used for any purposes