





EXISTING FRONT ELEVATION

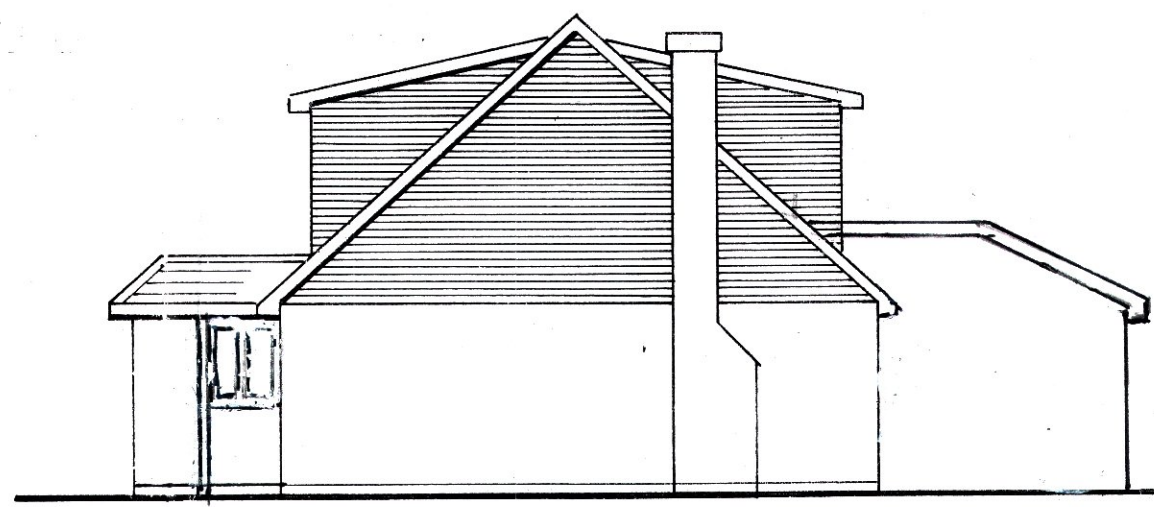

EXISTING SIDE ELEVATION




EXISTING REAR ELEVATION

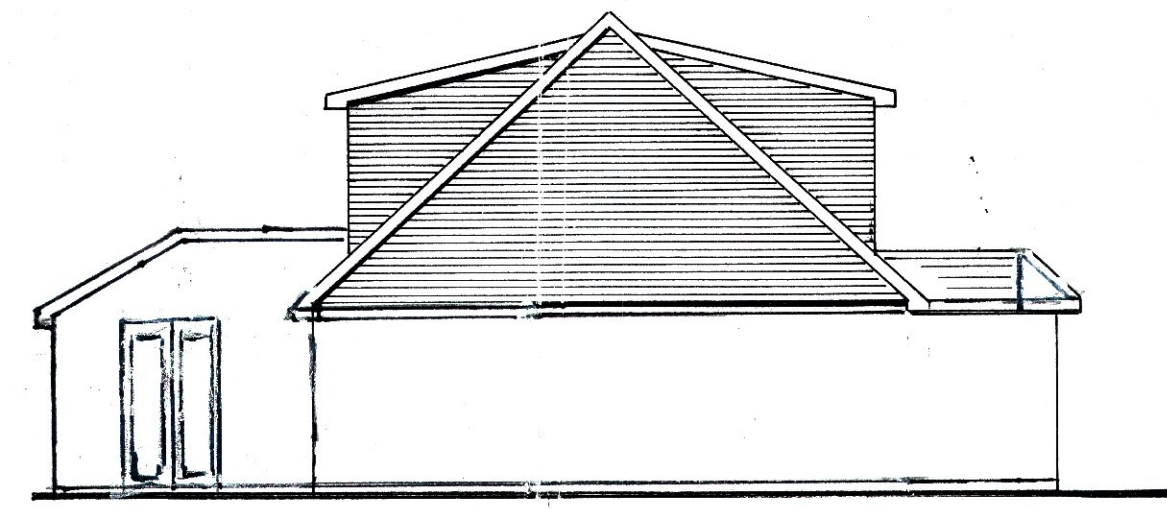

EXISTING SIDE ELEVATION




PROPOSED FRONT ELEVATION

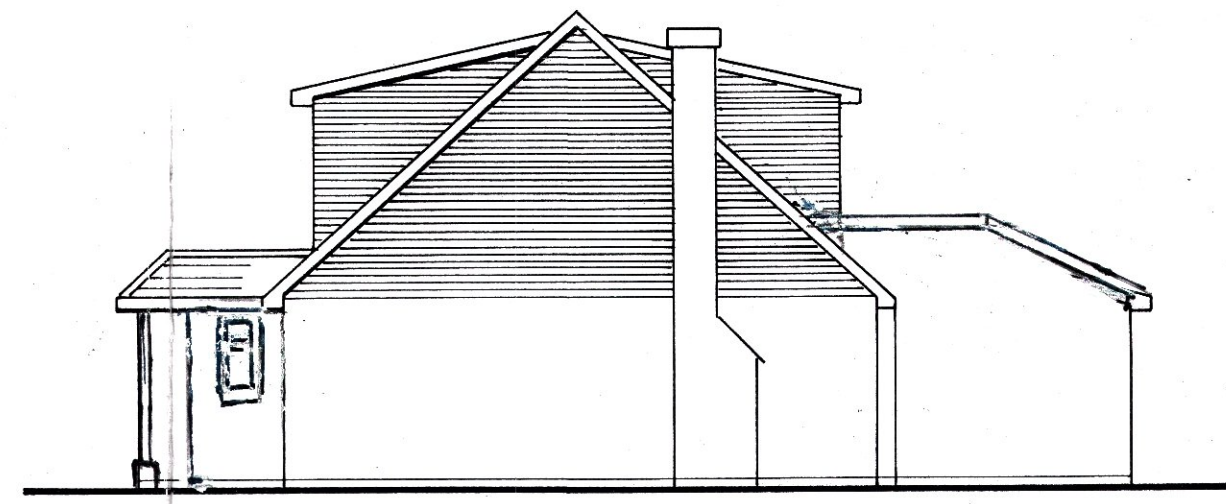



PROPOSED SIDE ELEVATION



PROPOSED REAR ELEVATION

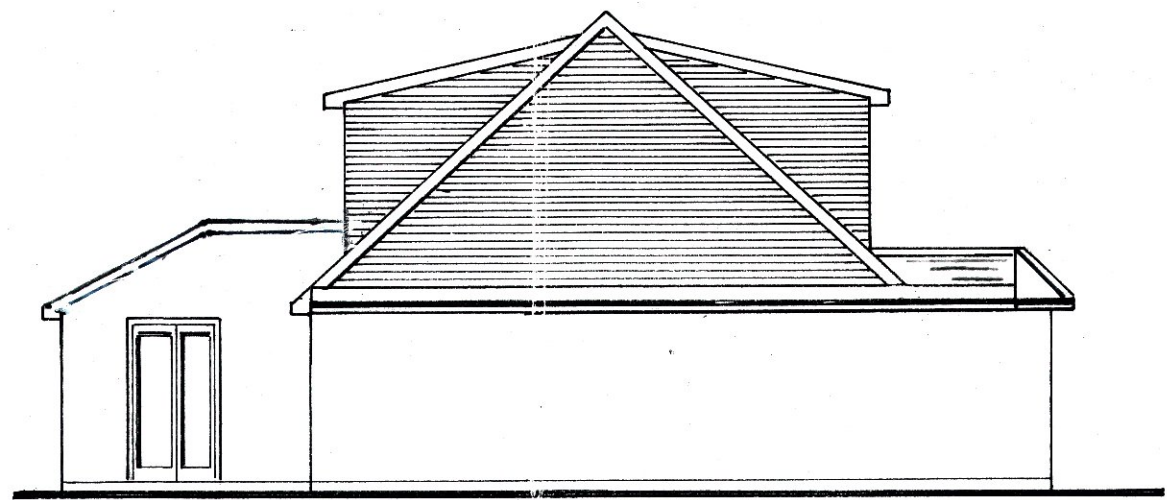

PROPOSED SIDE ELEVATION

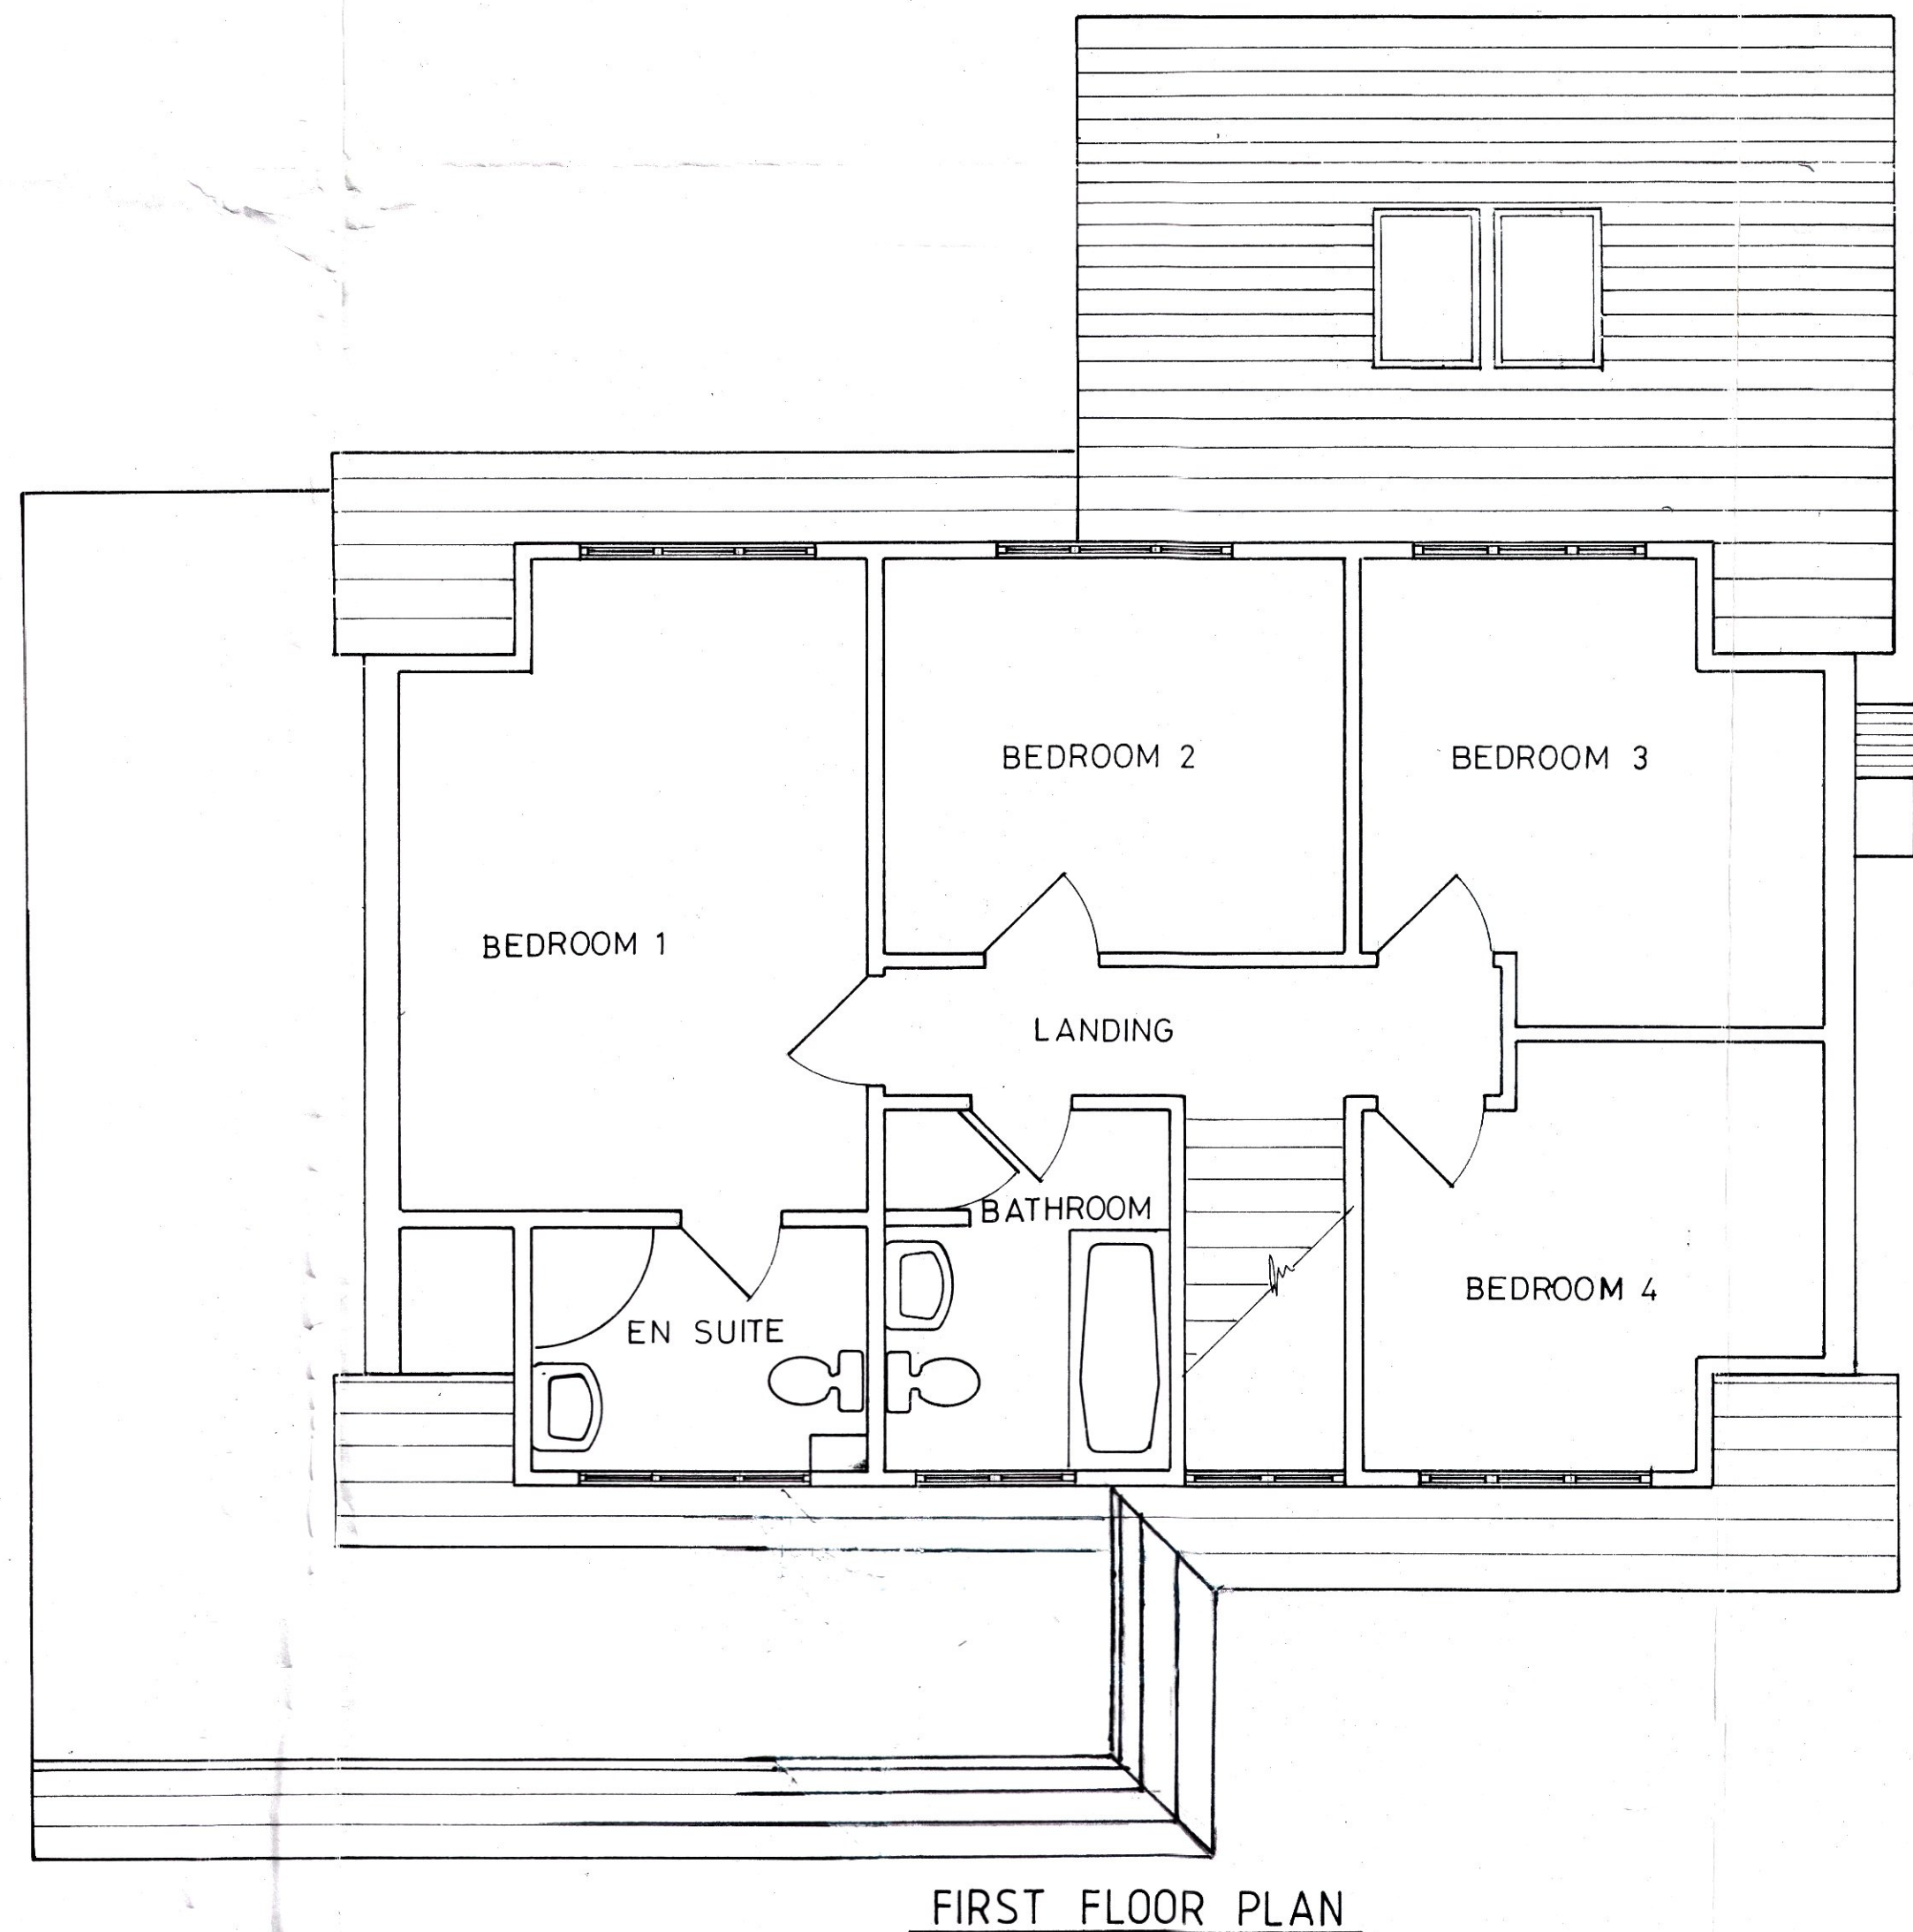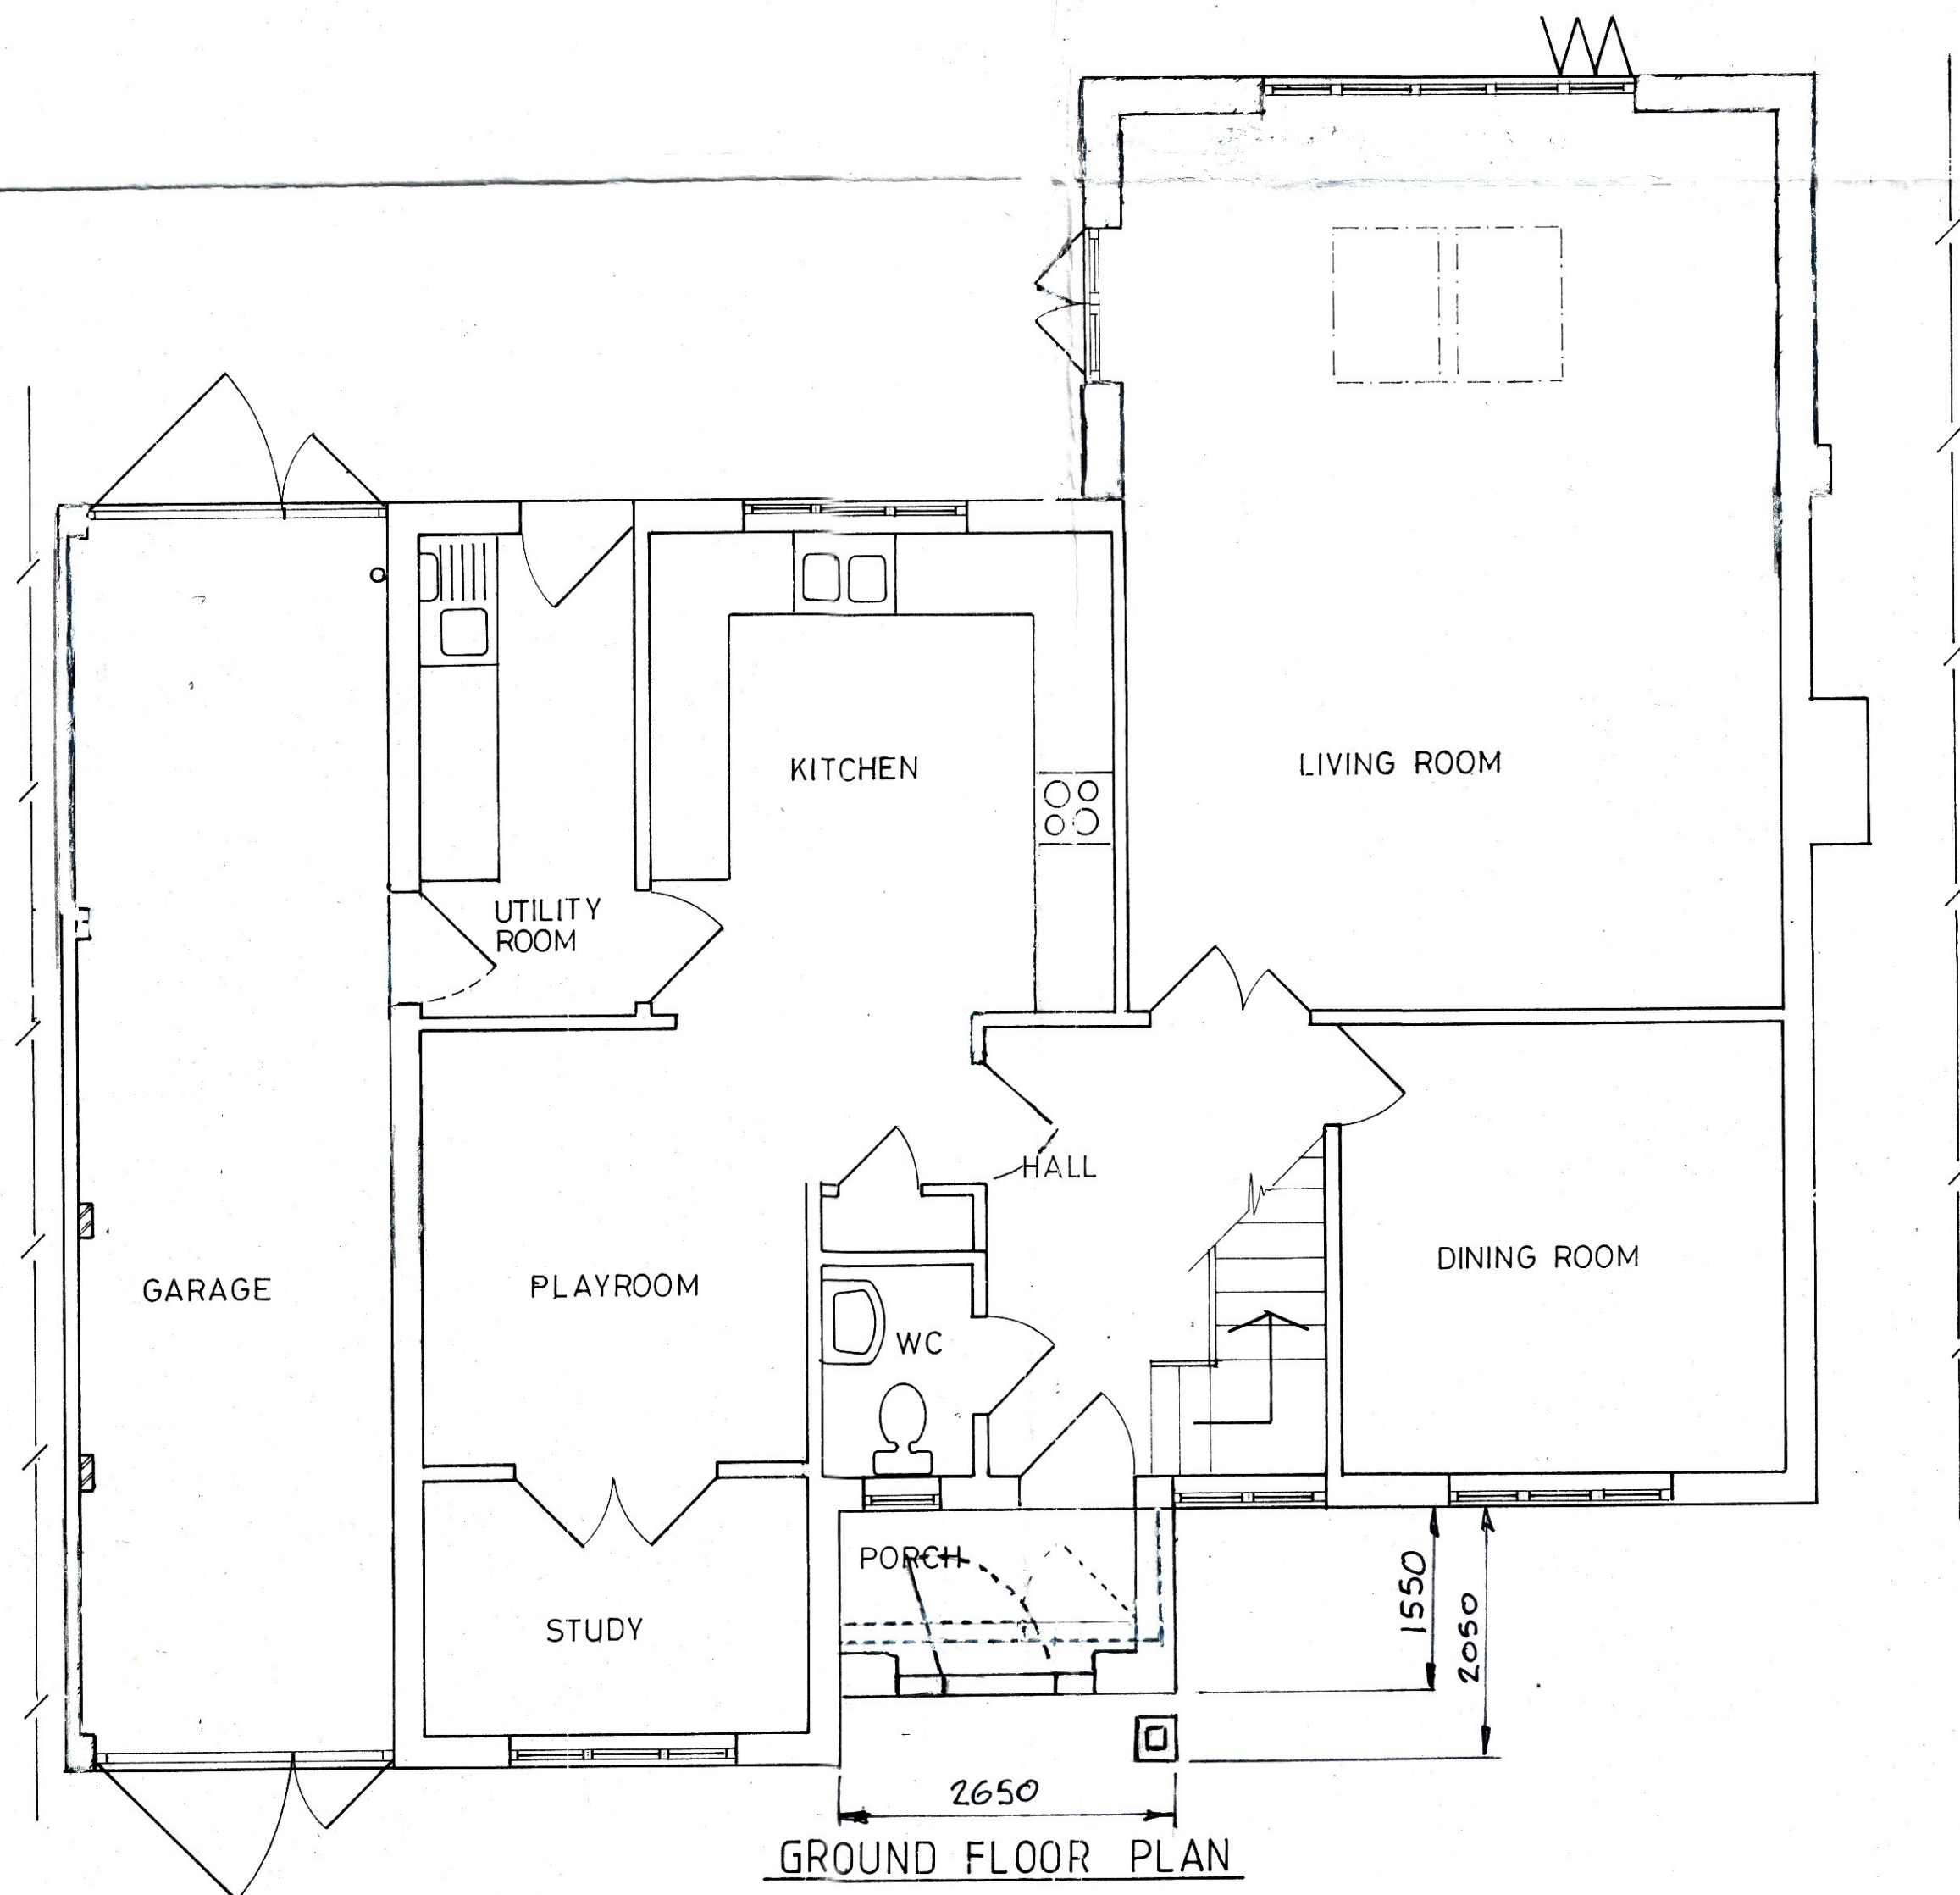

MR + MRS MCGREGOR
PORCH REPLACEMENT
 AT
 HEATHRIDGE
 OAKFIELD ROAD
 EDIN BRIDGE
 KENT TN8 6JG
 SCALE 1:100
 1:50
 DATE 23-01-21
 DRAWN BY
 S MCGREGOR
N° HEATHR.