






EXISTING FRONT ELEVATION

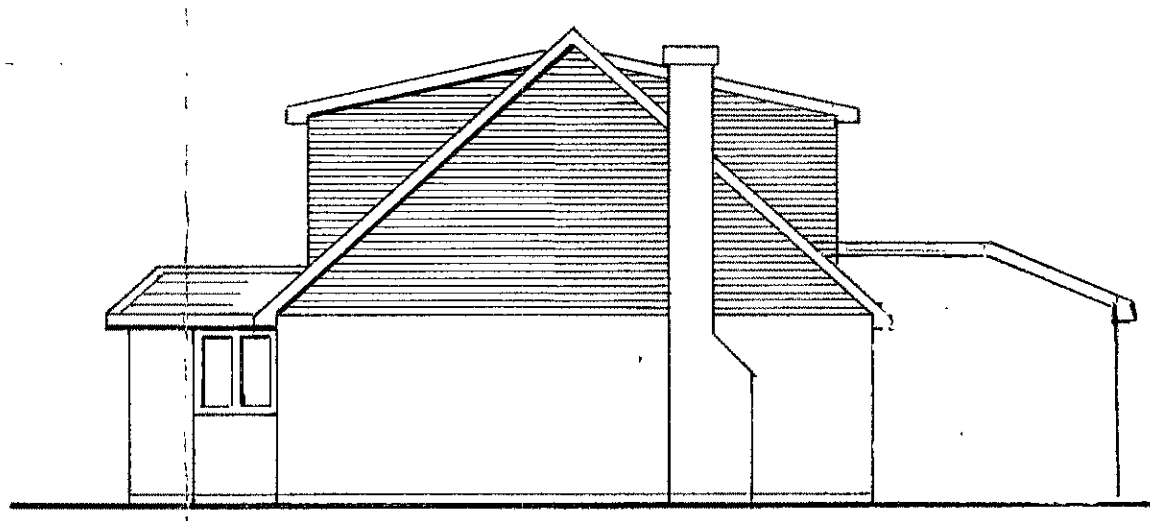


EXISTING SIDE ELEVATION

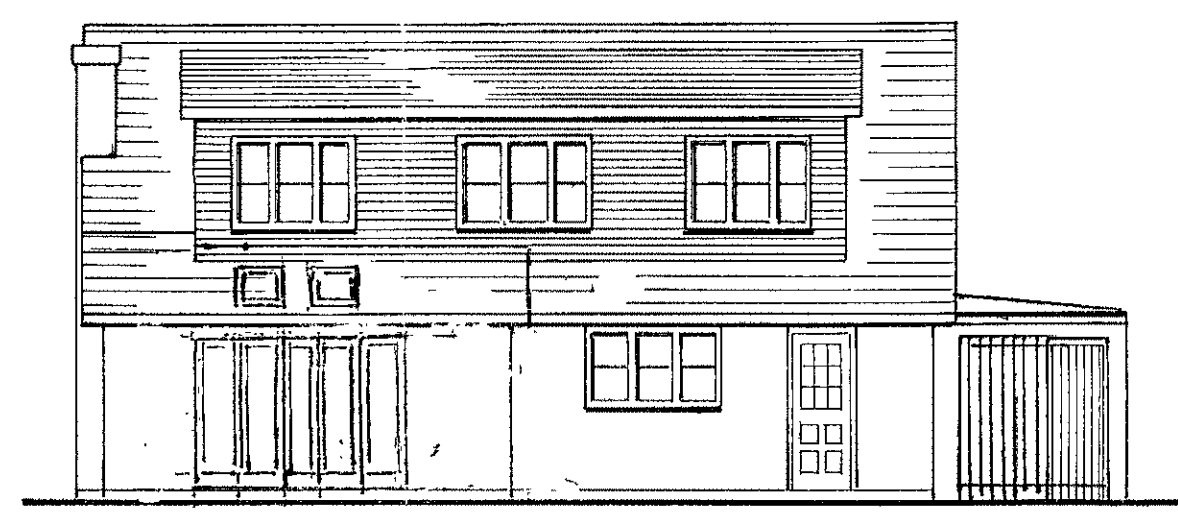


EXISTING REAR ELEVATION

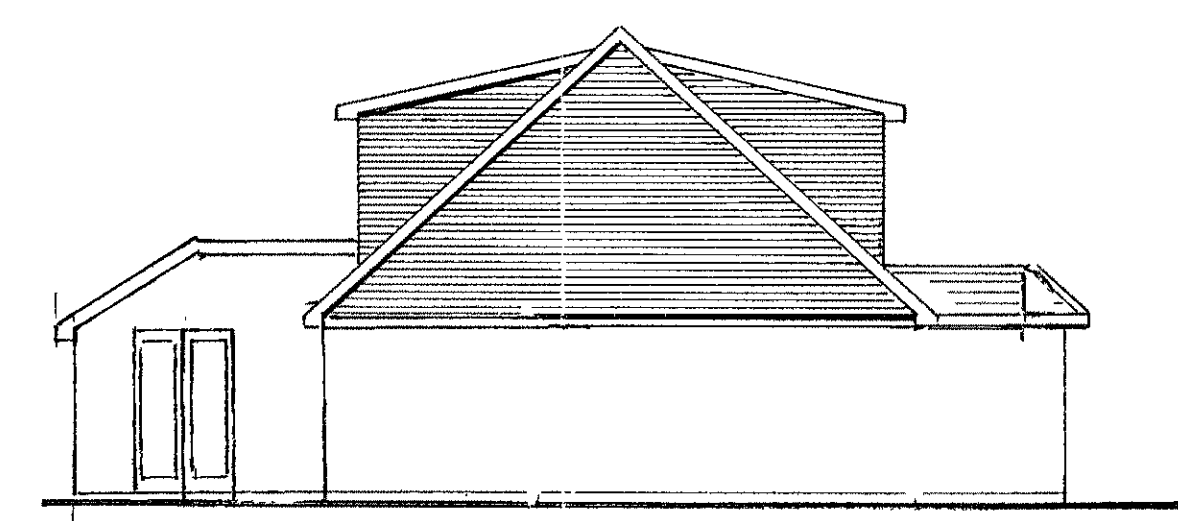


EXISTING SIDE ELEVATION

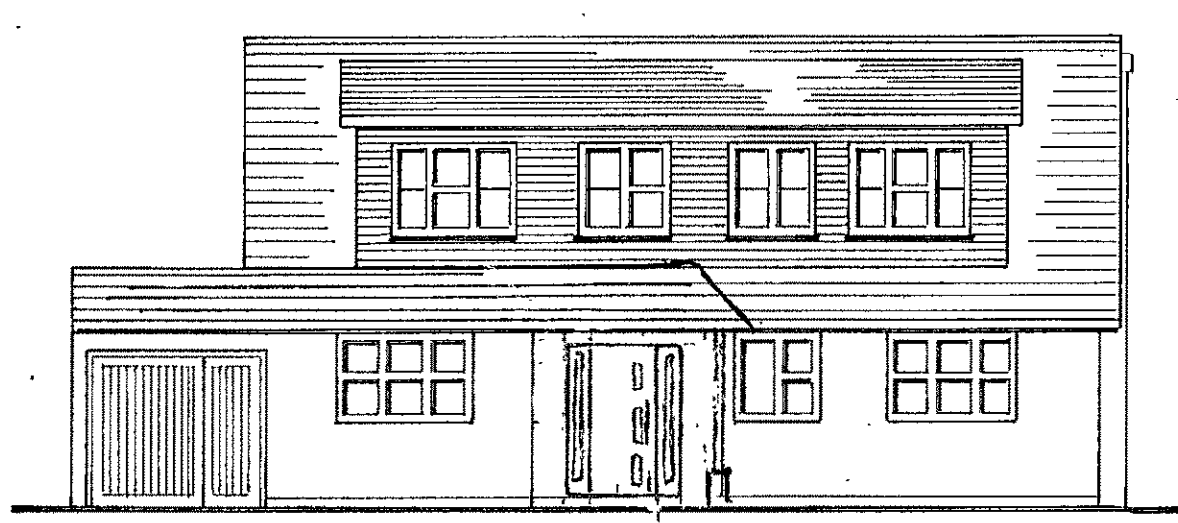


PROPOSED FRONT ELEVATION

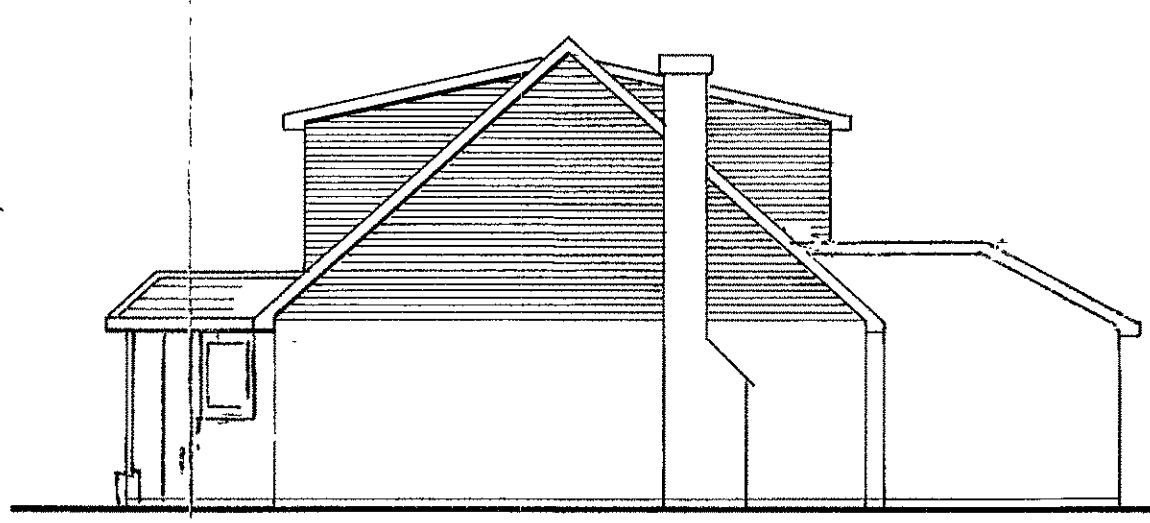


PROPOSED SIDE ELEVATION

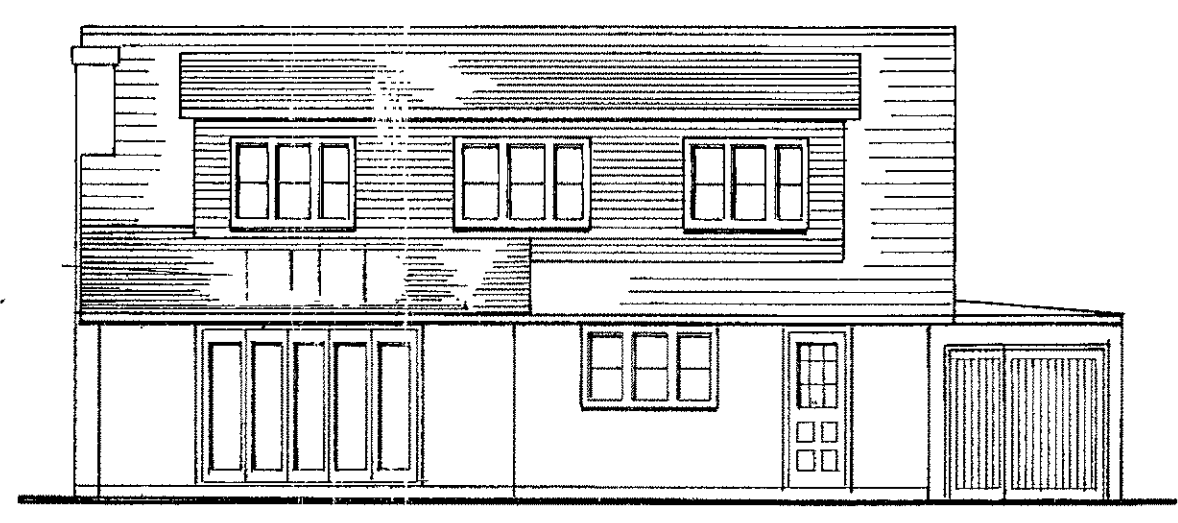



PROPOSED REAR ELEVATION

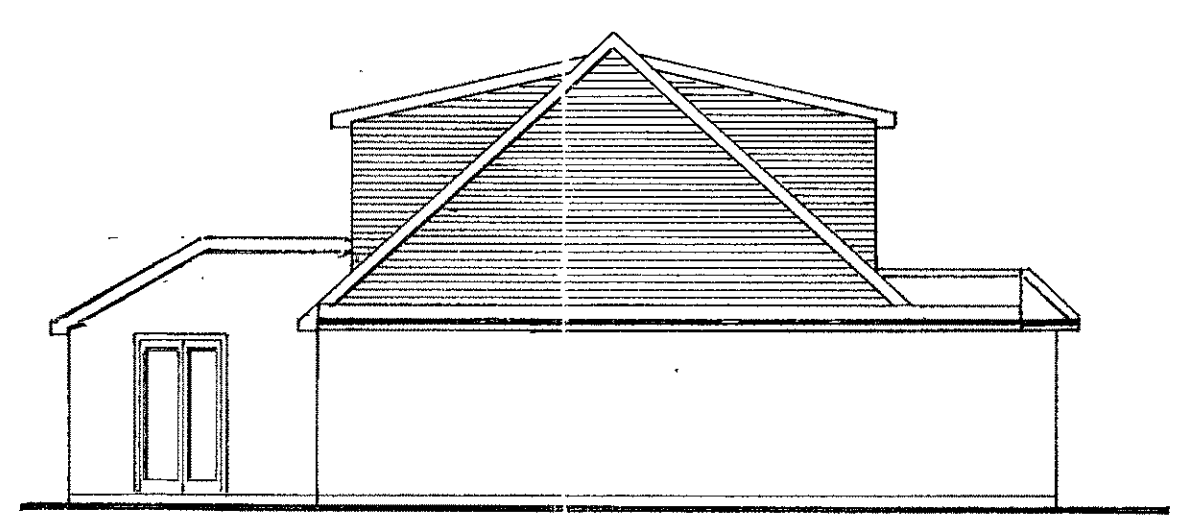

PROPOSED SIDE ELEVATION

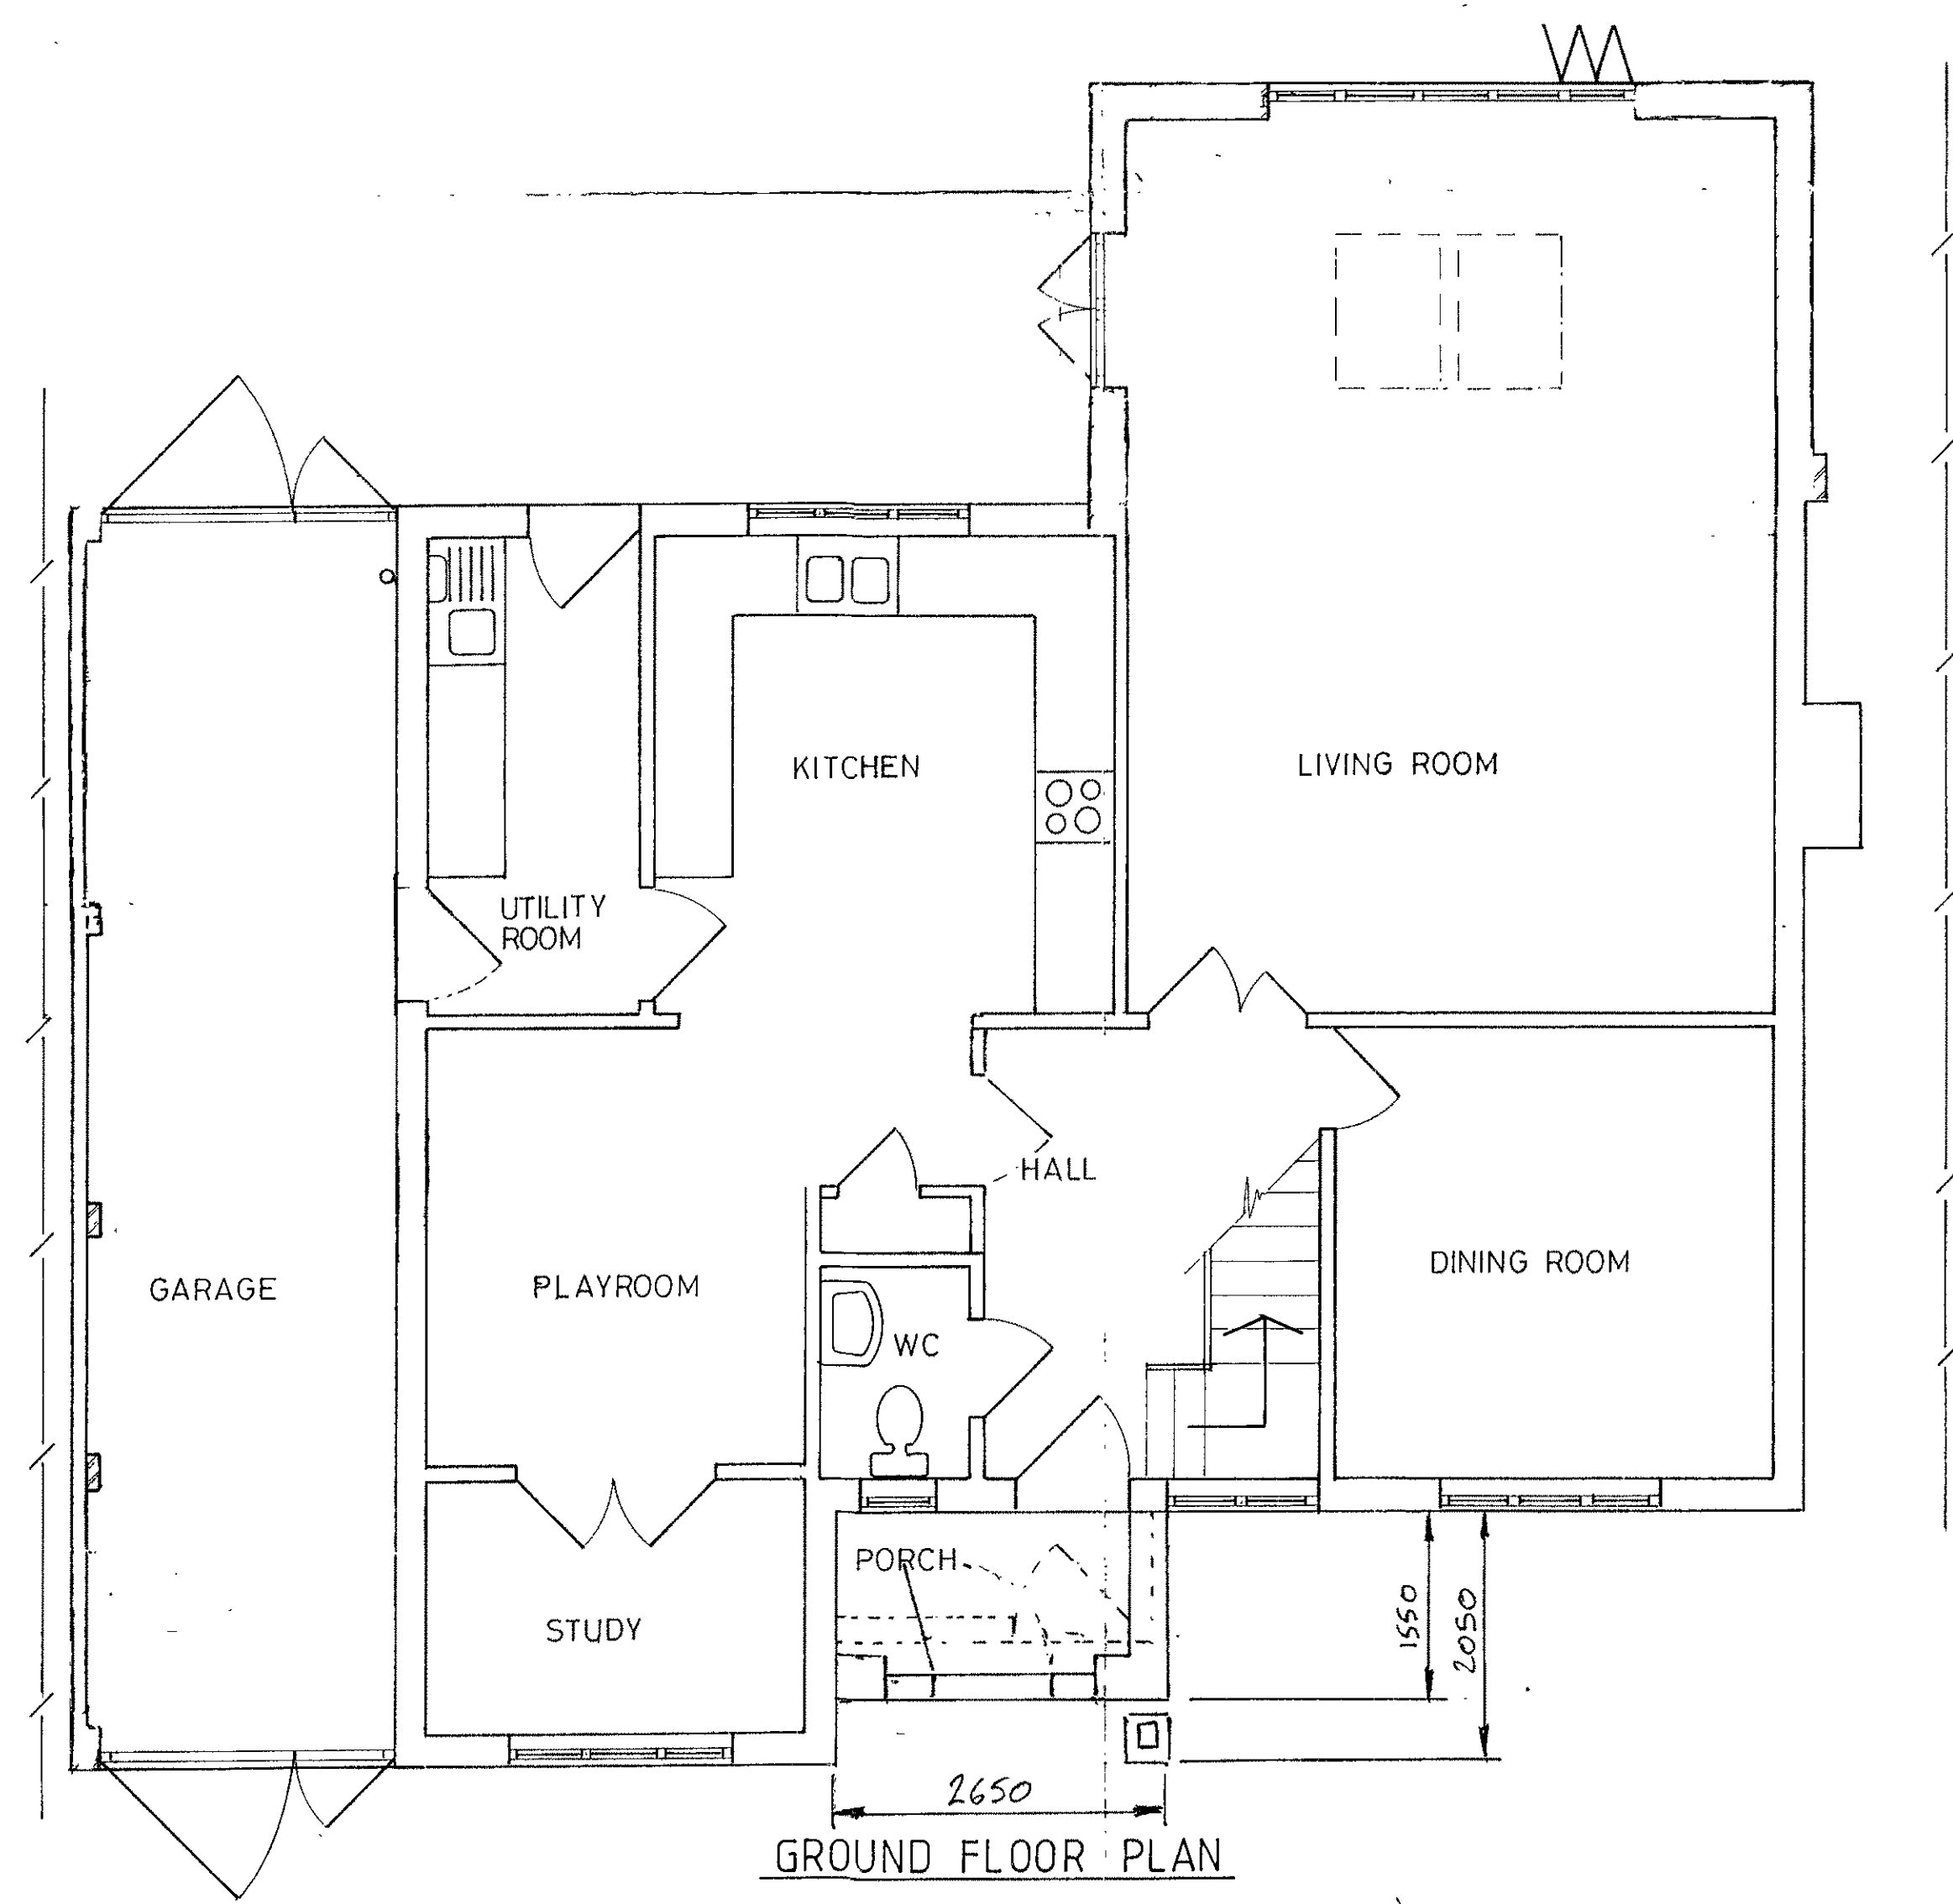

GROUND FLOOR PLAN

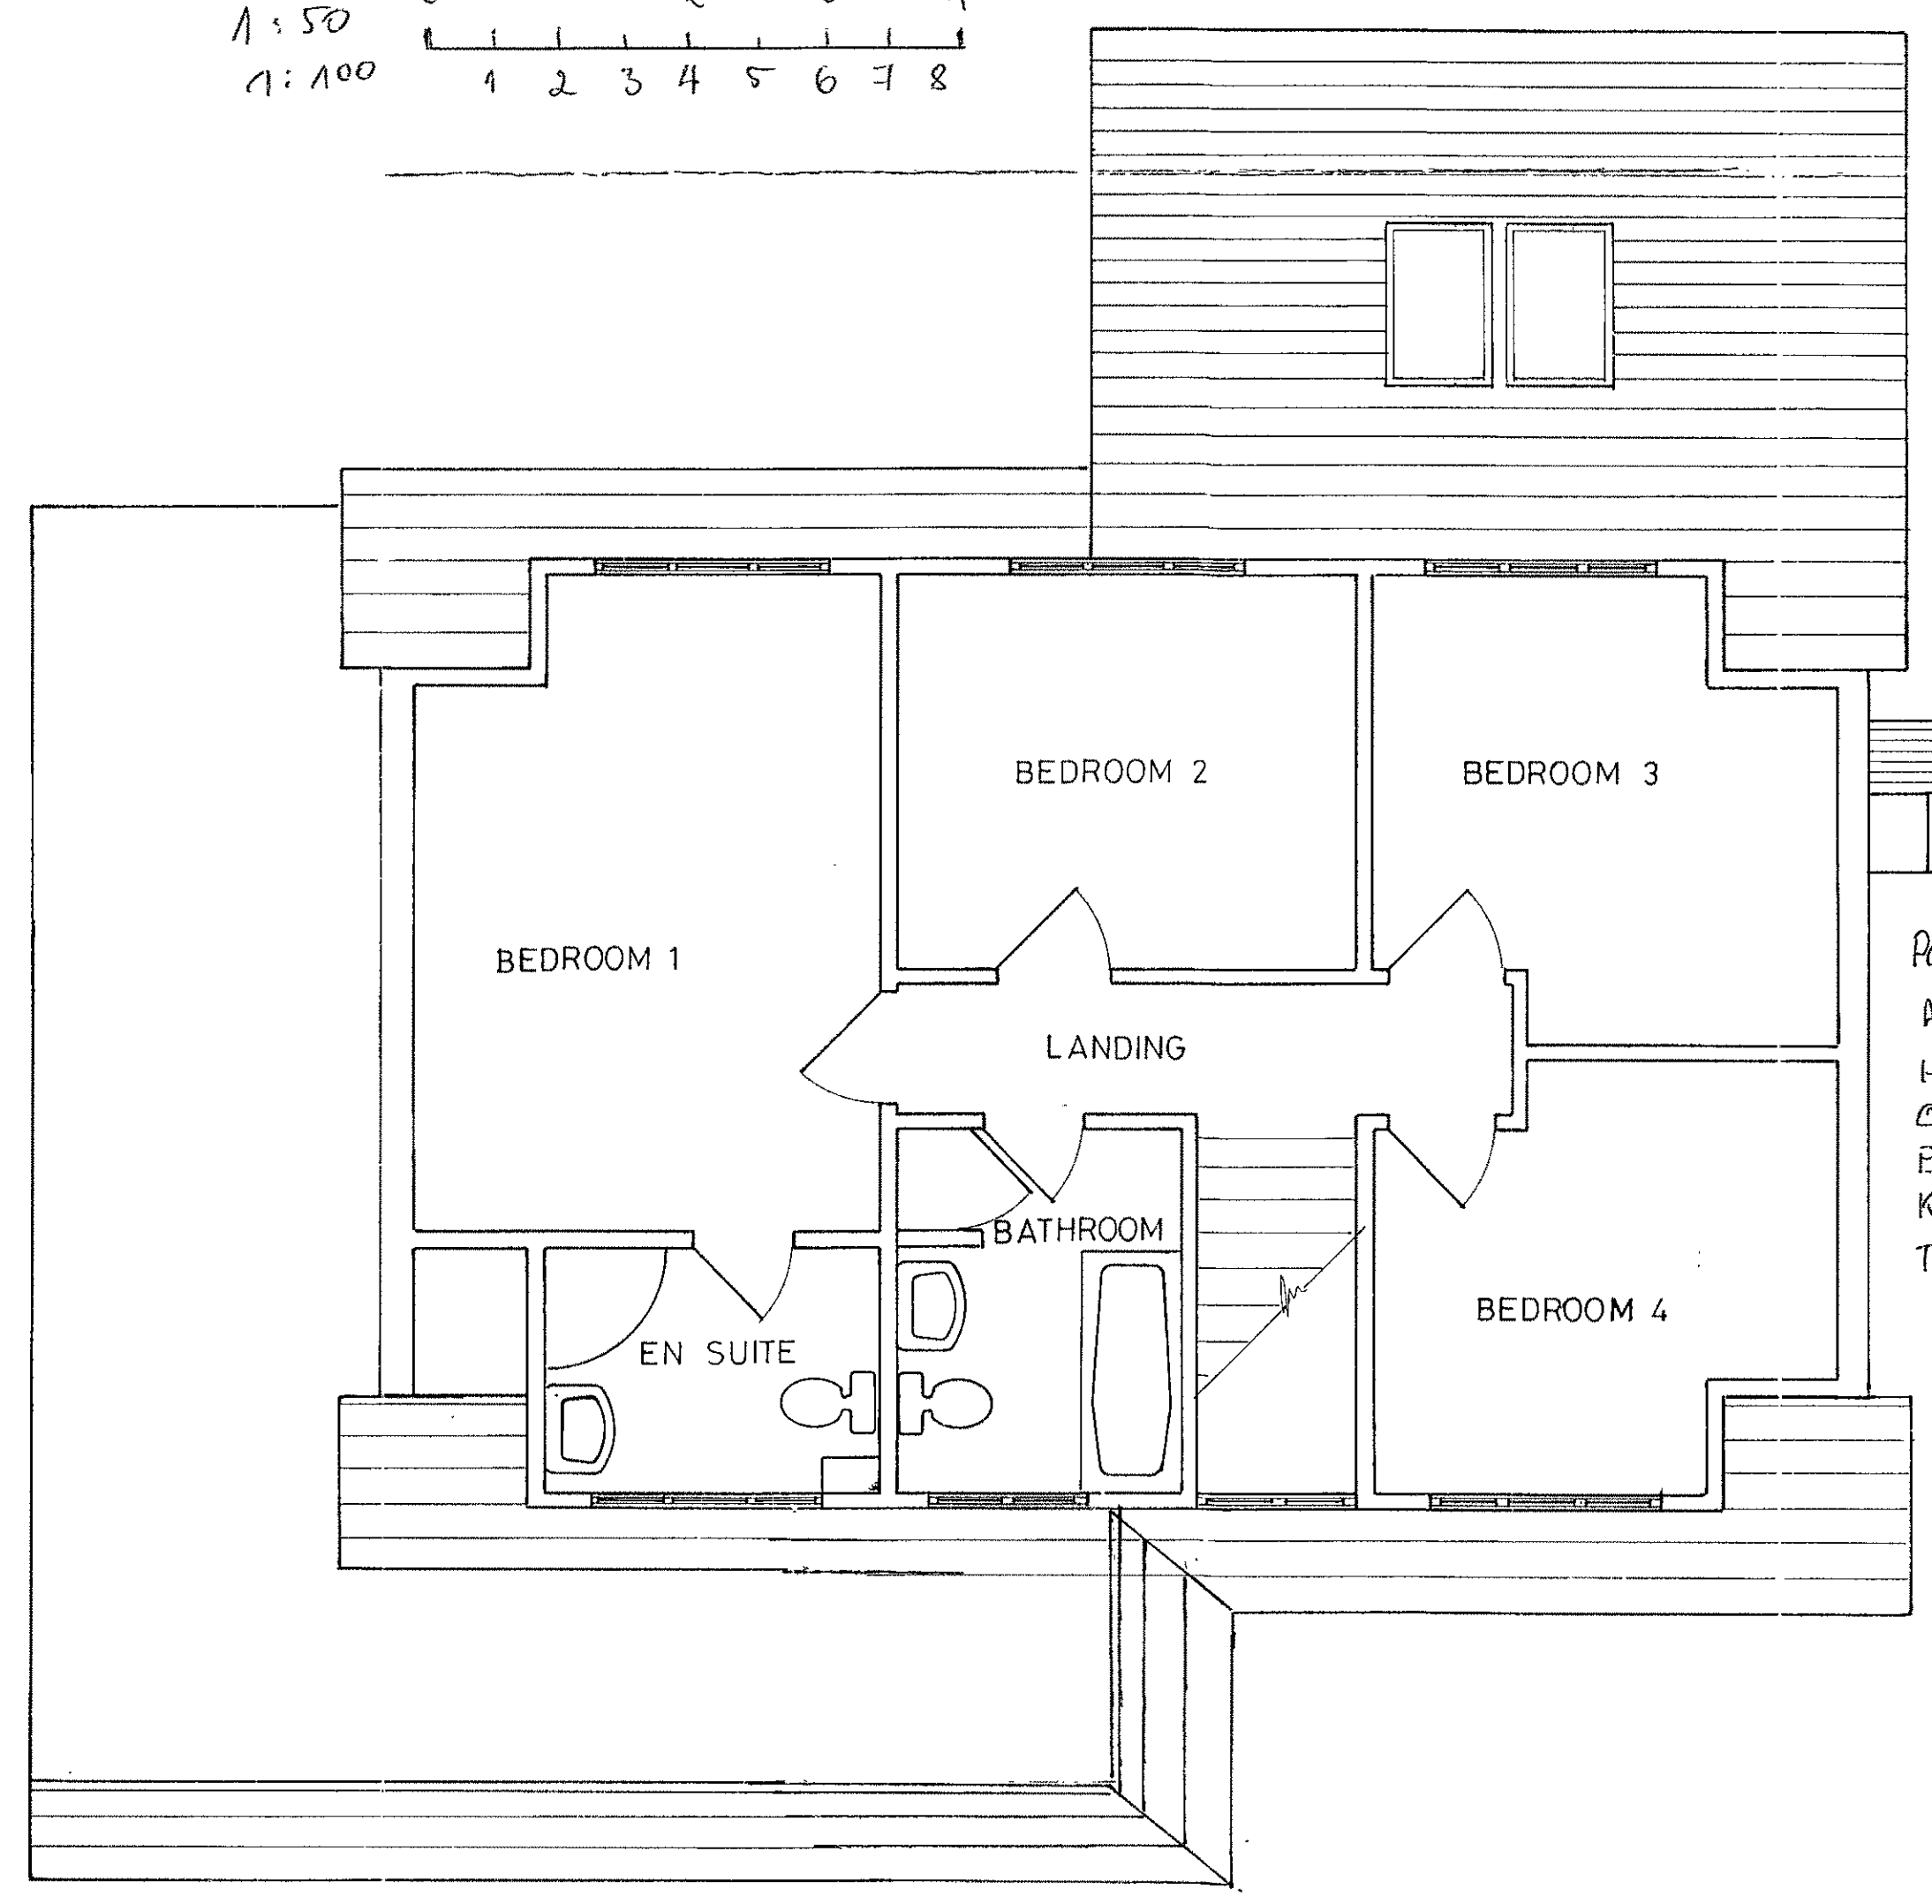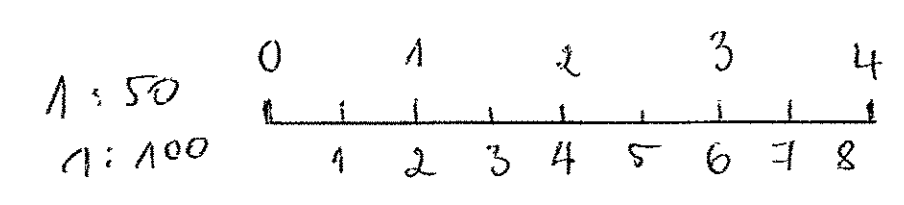

FIRST FLOOR PLAN

Mrs MRS MCGREGOR
PORCH REPLACEMENT
AT
HEATHERDENE
BARFIELD ROAD
EDENBRIDGE
KEAT
TN8 6SG
Scale 1:100
1:50
DATE 23-01-21
DRAWN S.MCGREGOR
Nº HEATØ1