
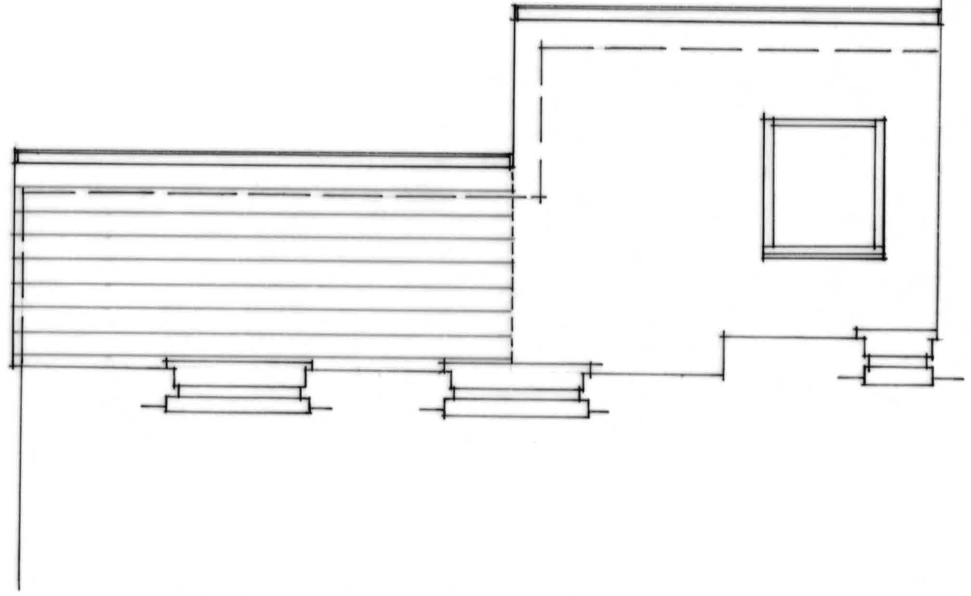
 


TITLE  
**FIRS LODGE, MAIN ROAD, EDENBRIDGE**  
 DRAWING  
**PROPOSED GROUND AND FIRST FLOOR/ROOF PLANS**  
 SCALE DATE DRAWING NO.  
 1:50 @ A3 JANUARY 2021 FL.P04

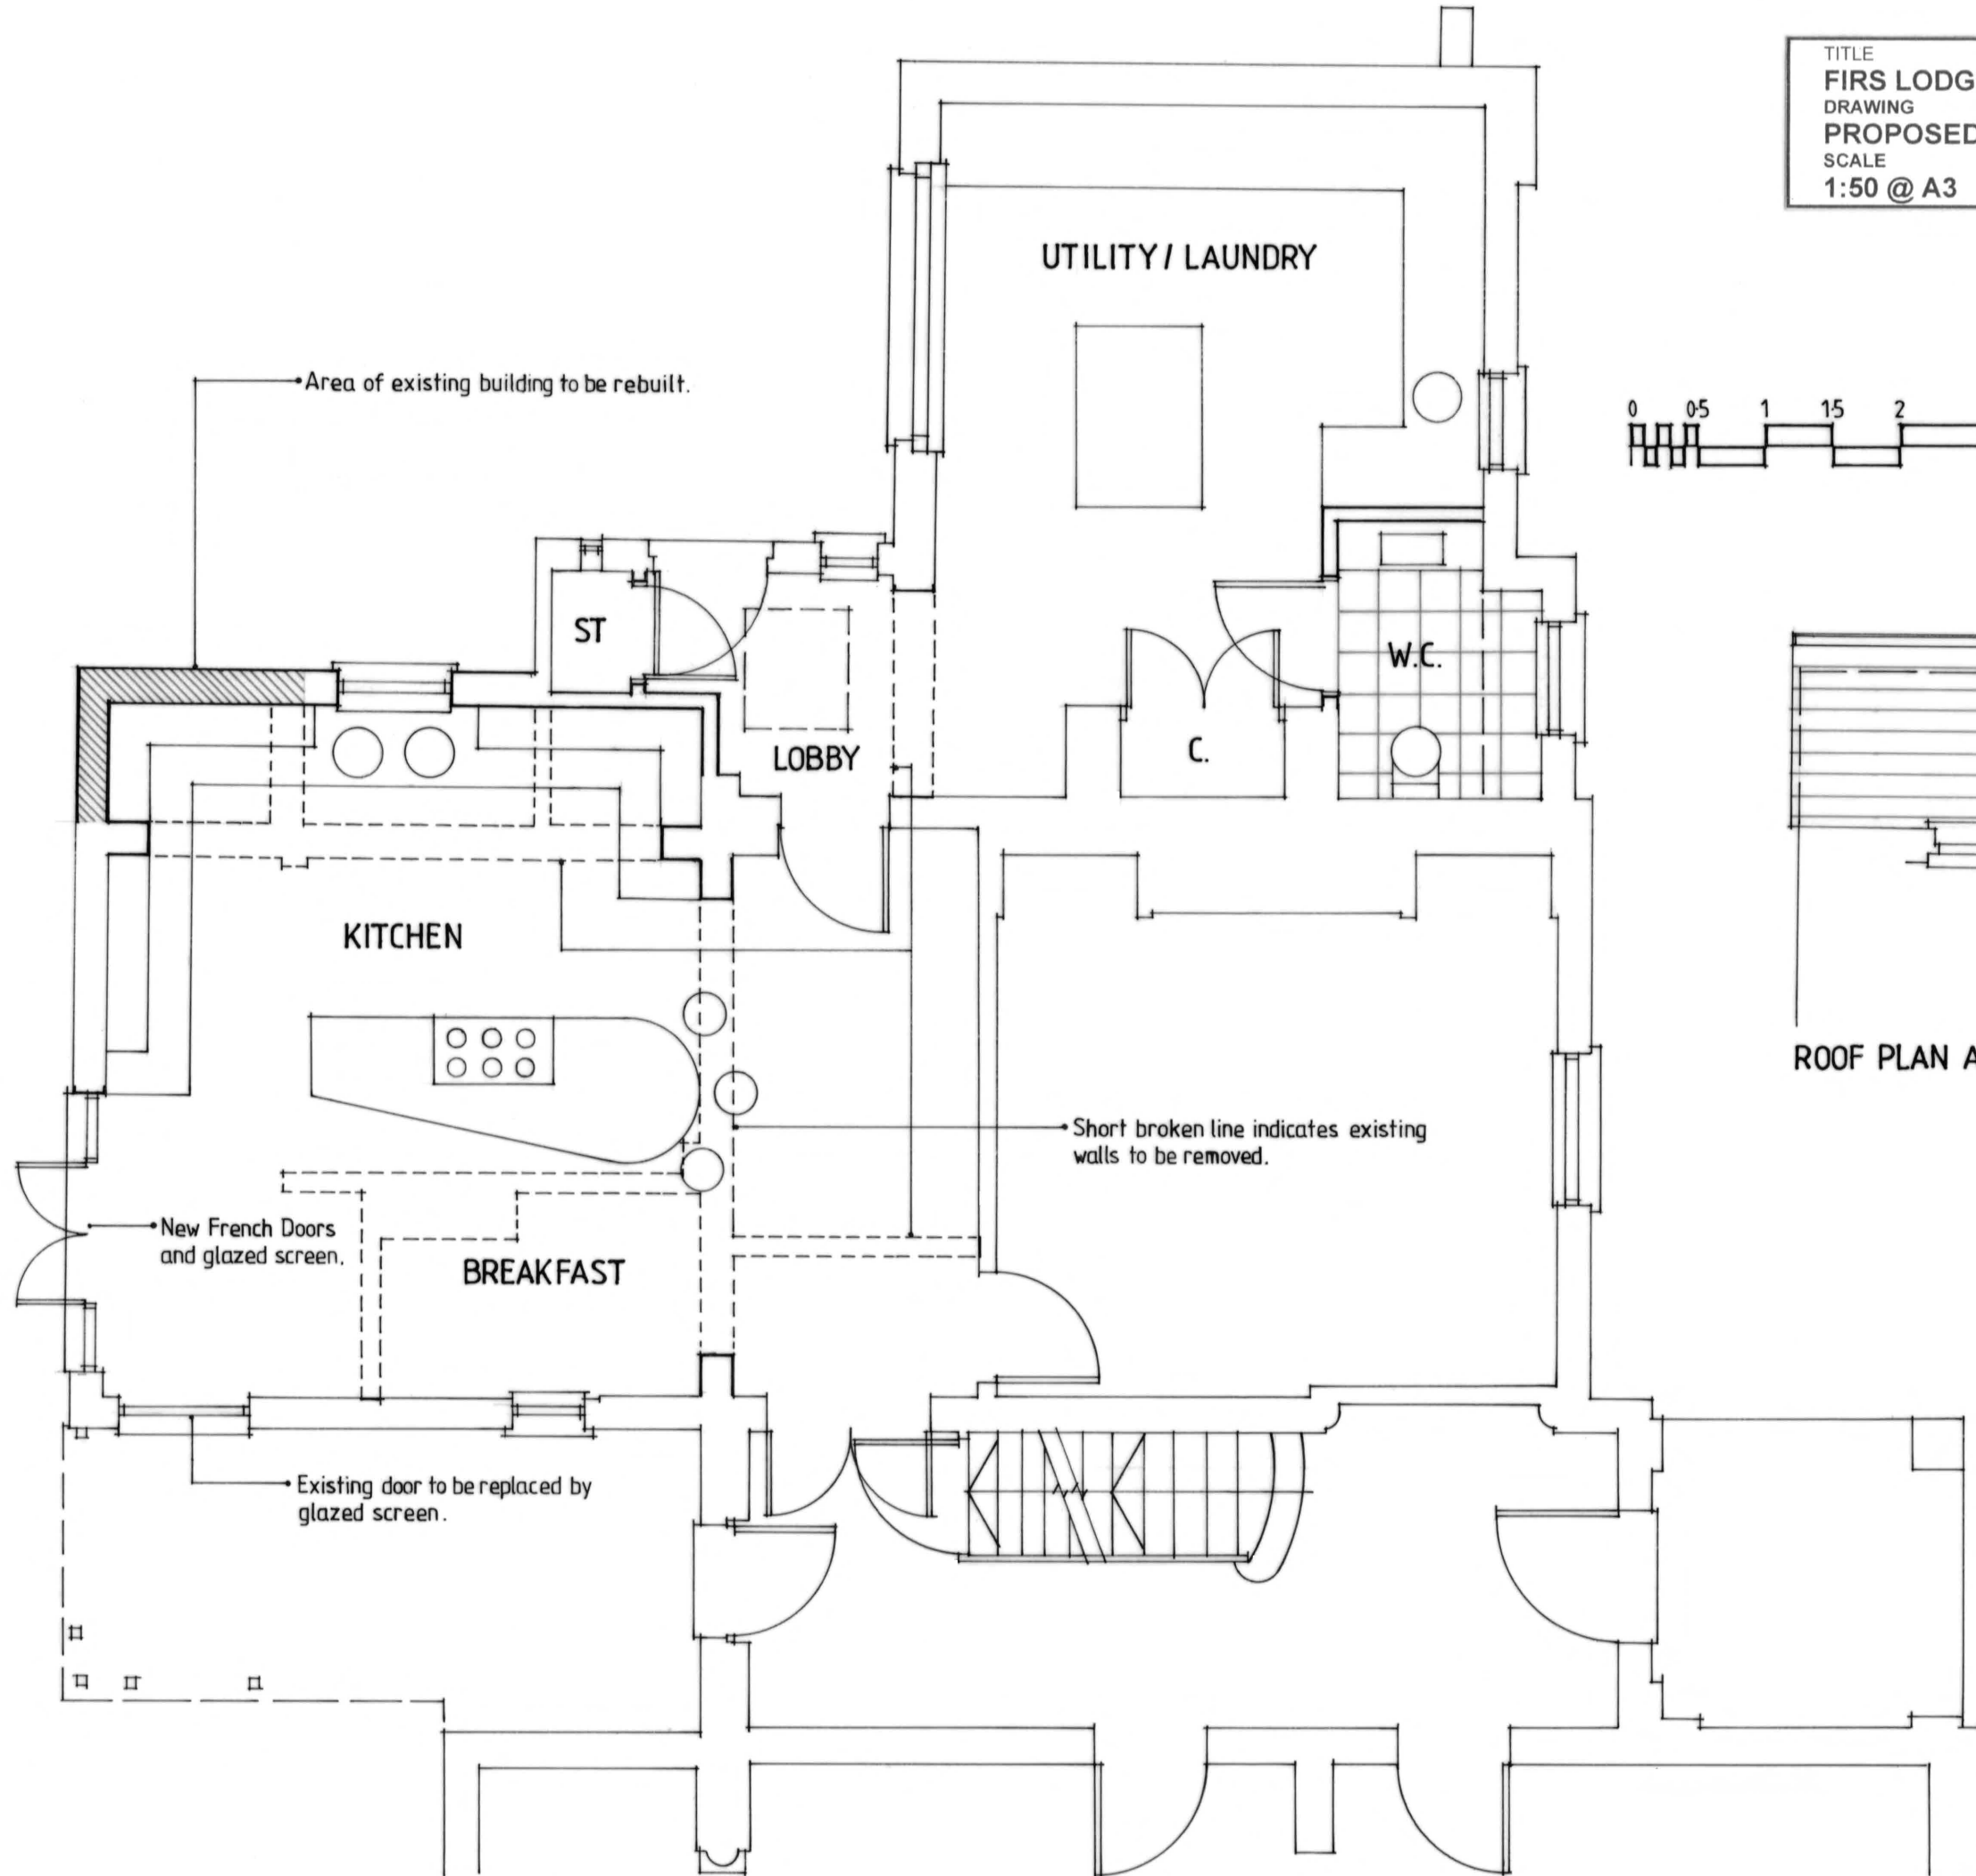

ROOF PLAN AT FIRST FLOOR LEVEL