


HOUSE NO. 23

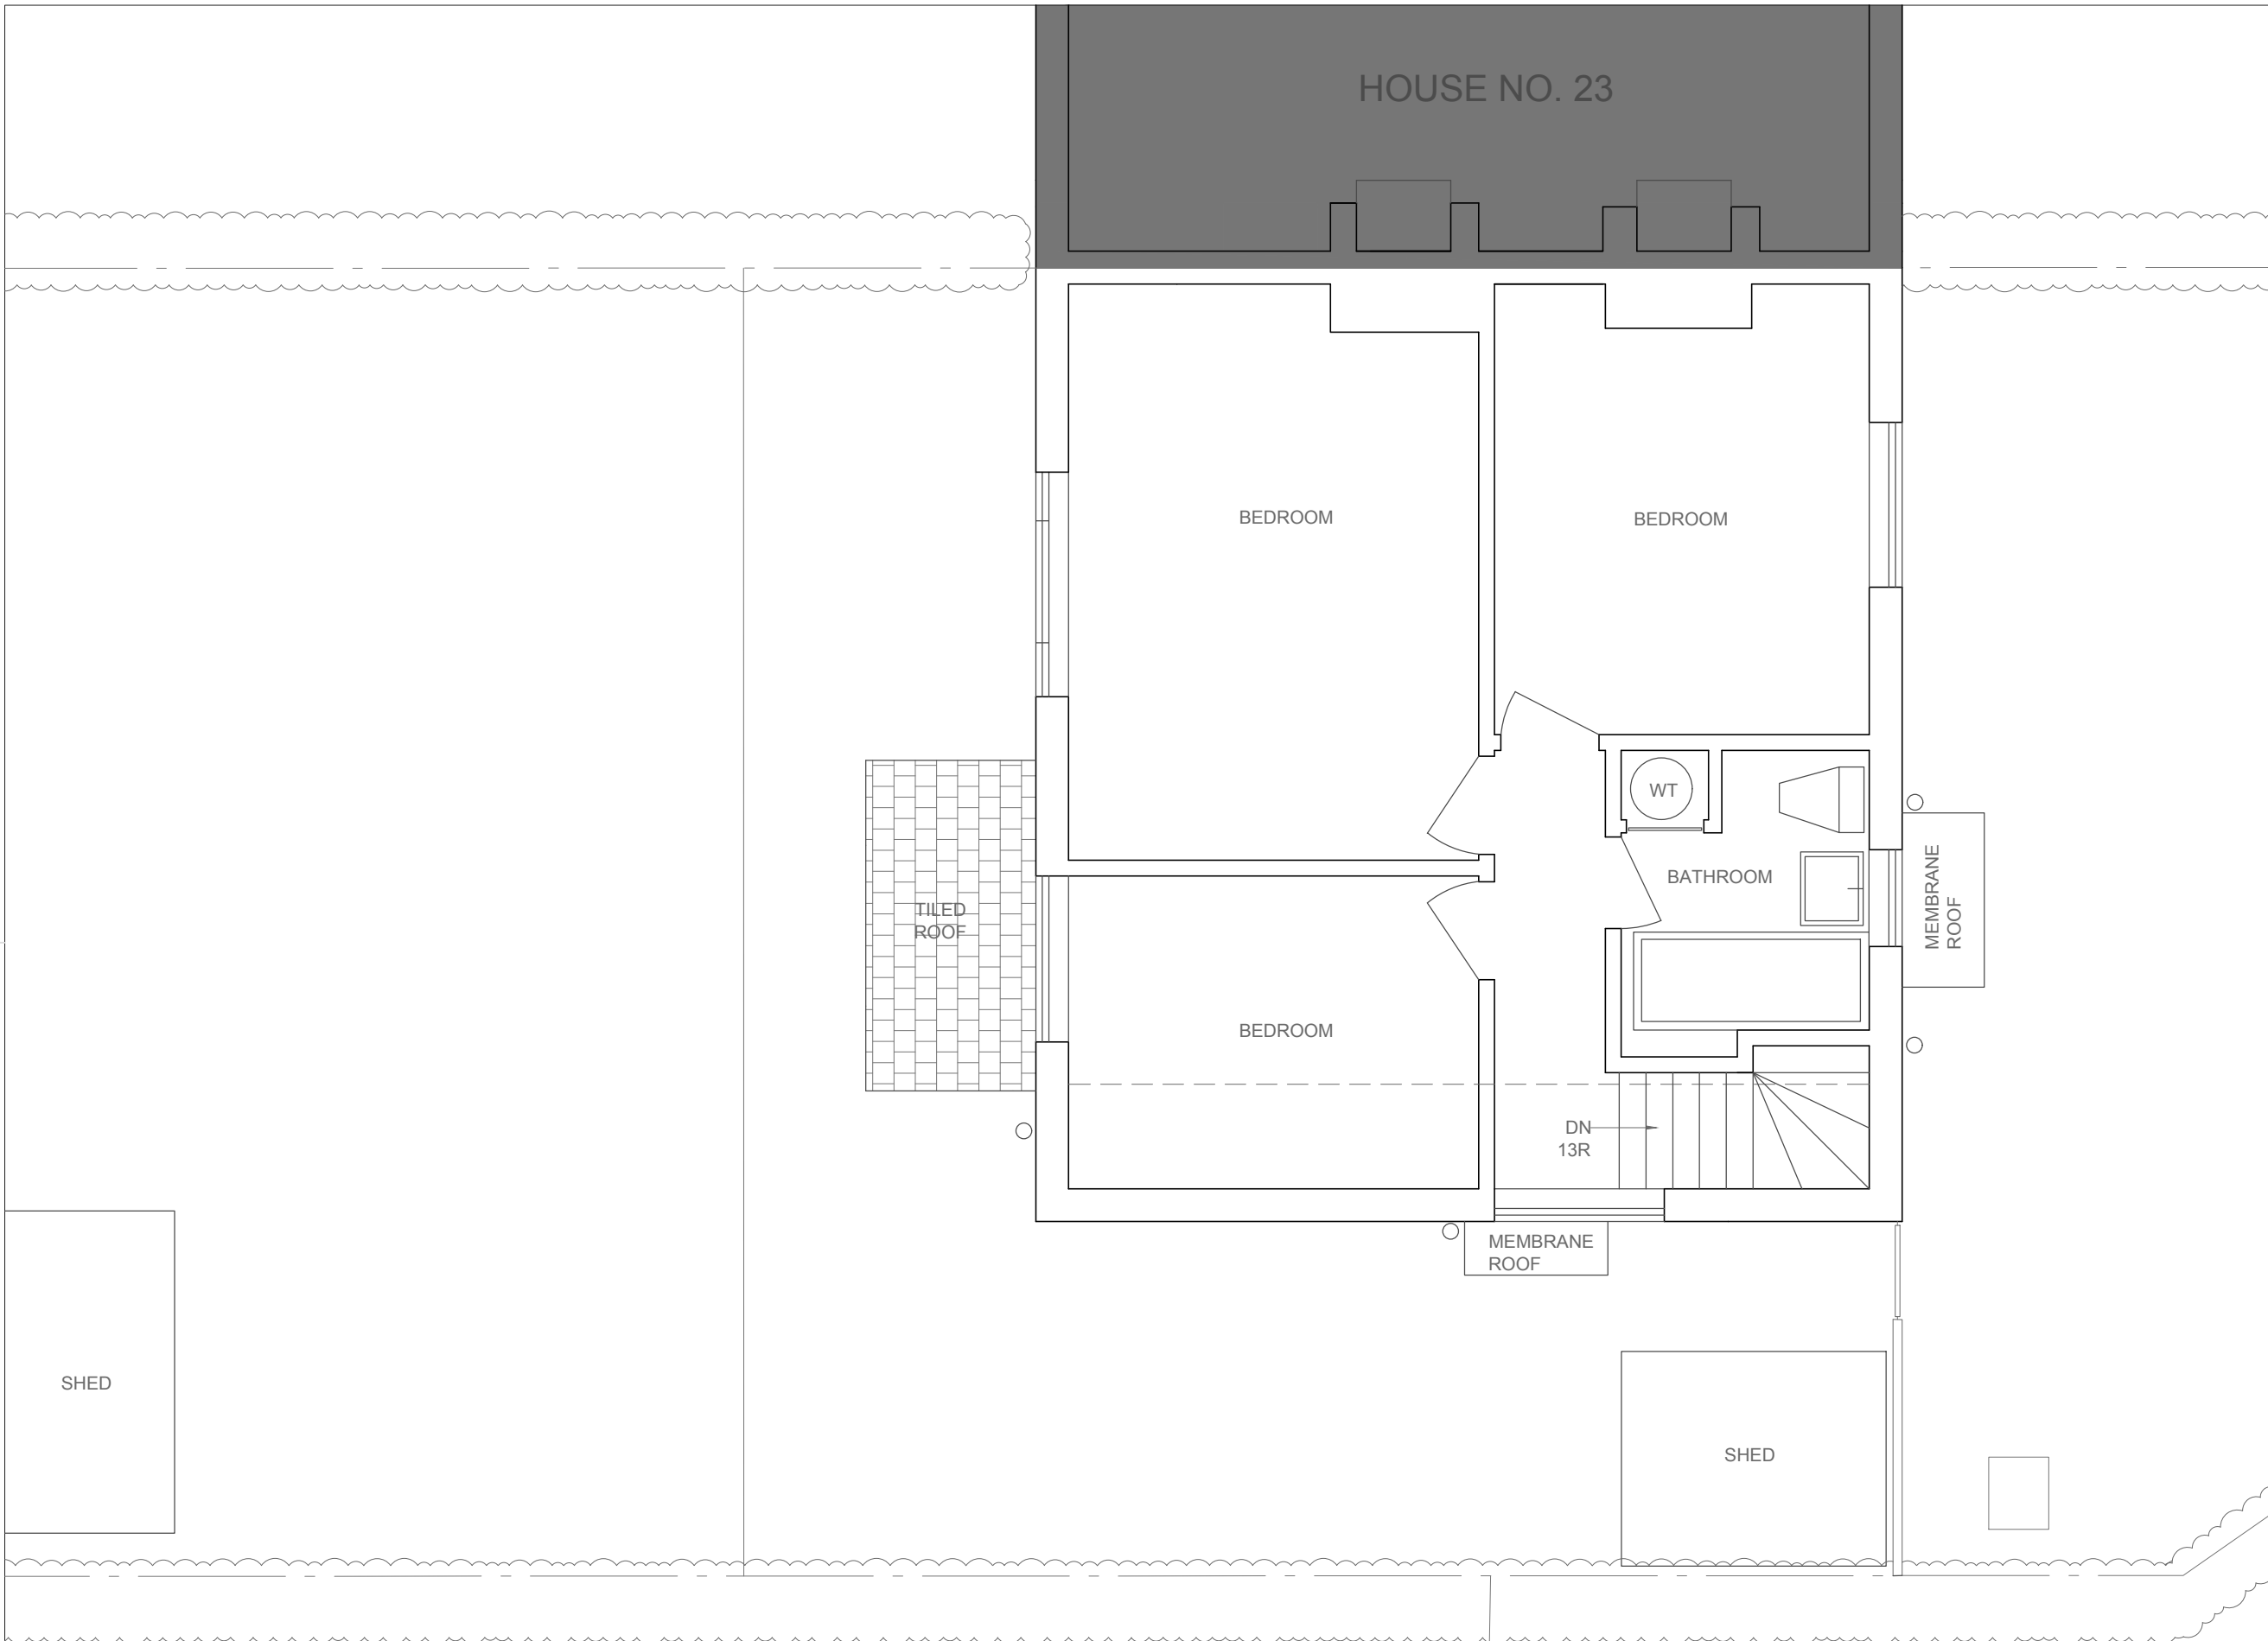


ARCHITECTURAL DESIGN:

SCHEMA STUDIO

56 LEYSRING ROAD
LONDON
E11 3BX

THIS DRAWING IS PREPARED SOLELY FOR DESIGN AND PLANNING SUBMISSION PURPOSES. IT IS NOT INTENDED OR SUITABLE FOR EITHER BUILDING REGULATIONS NOR CONSTRUCTION PURPOSES AND SHOULD NOT BE USED FOR SUCH.

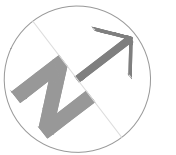

- | | | | |
|-------------|-------------------------------------|--------------|--------------------------|
| PRELIMINARY | <input type="checkbox"/> | INFORMATION | <input type="checkbox"/> |
| APPROVAL | <input type="checkbox"/> | CONSTRUCTION | <input type="checkbox"/> |
| TENDER | <input type="checkbox"/> | . | <input type="checkbox"/> |
| PLANNING | <input checked="" type="checkbox"/> | . | <input type="checkbox"/> |
| RECORD | <input type="checkbox"/> | . | <input type="checkbox"/> |

CLIENT:

21 WW LLP RESIDENCE

PROJECT ADDRESS:

**21 WALTON WAY
LONDON
W3 0AW**

DRAWN:

MVDH

CHECKED:

MVDH

REV	DESCRIPTION	DATE

DRAWING TITLE:

EXISTING FIRST FLOOR PLAN

JOB CODE

2021.WH

DATE

10 FEB 2021

SCALE

1/50 (A3)

DRAWING NUMBER

A.4

ELECTRIC SUBSTATION PROPERTY

NO. 19 WALTON WAY

