

NOTES:


1. If this drawing has been received electronically it is the recipient's responsibility to print the document to the correct scale.
2. All dimensions are in millimetres unless stated otherwise. It is recommended that information is not scaled off this drawing.
3. This drawing should be read in conjunction with all other relevant drawings and specifications.



Key	
—	Site Application Boundary
—	Site Ownership Boundary

Site Address
 GCB Cocoa UK Ltd
 Factory and Premises
 Glemsford
 Sudbury
 CO10 7QS

OS Map Reference
 TL 8346NW
 X (Easting), Y (Northing)
 583573, 246510

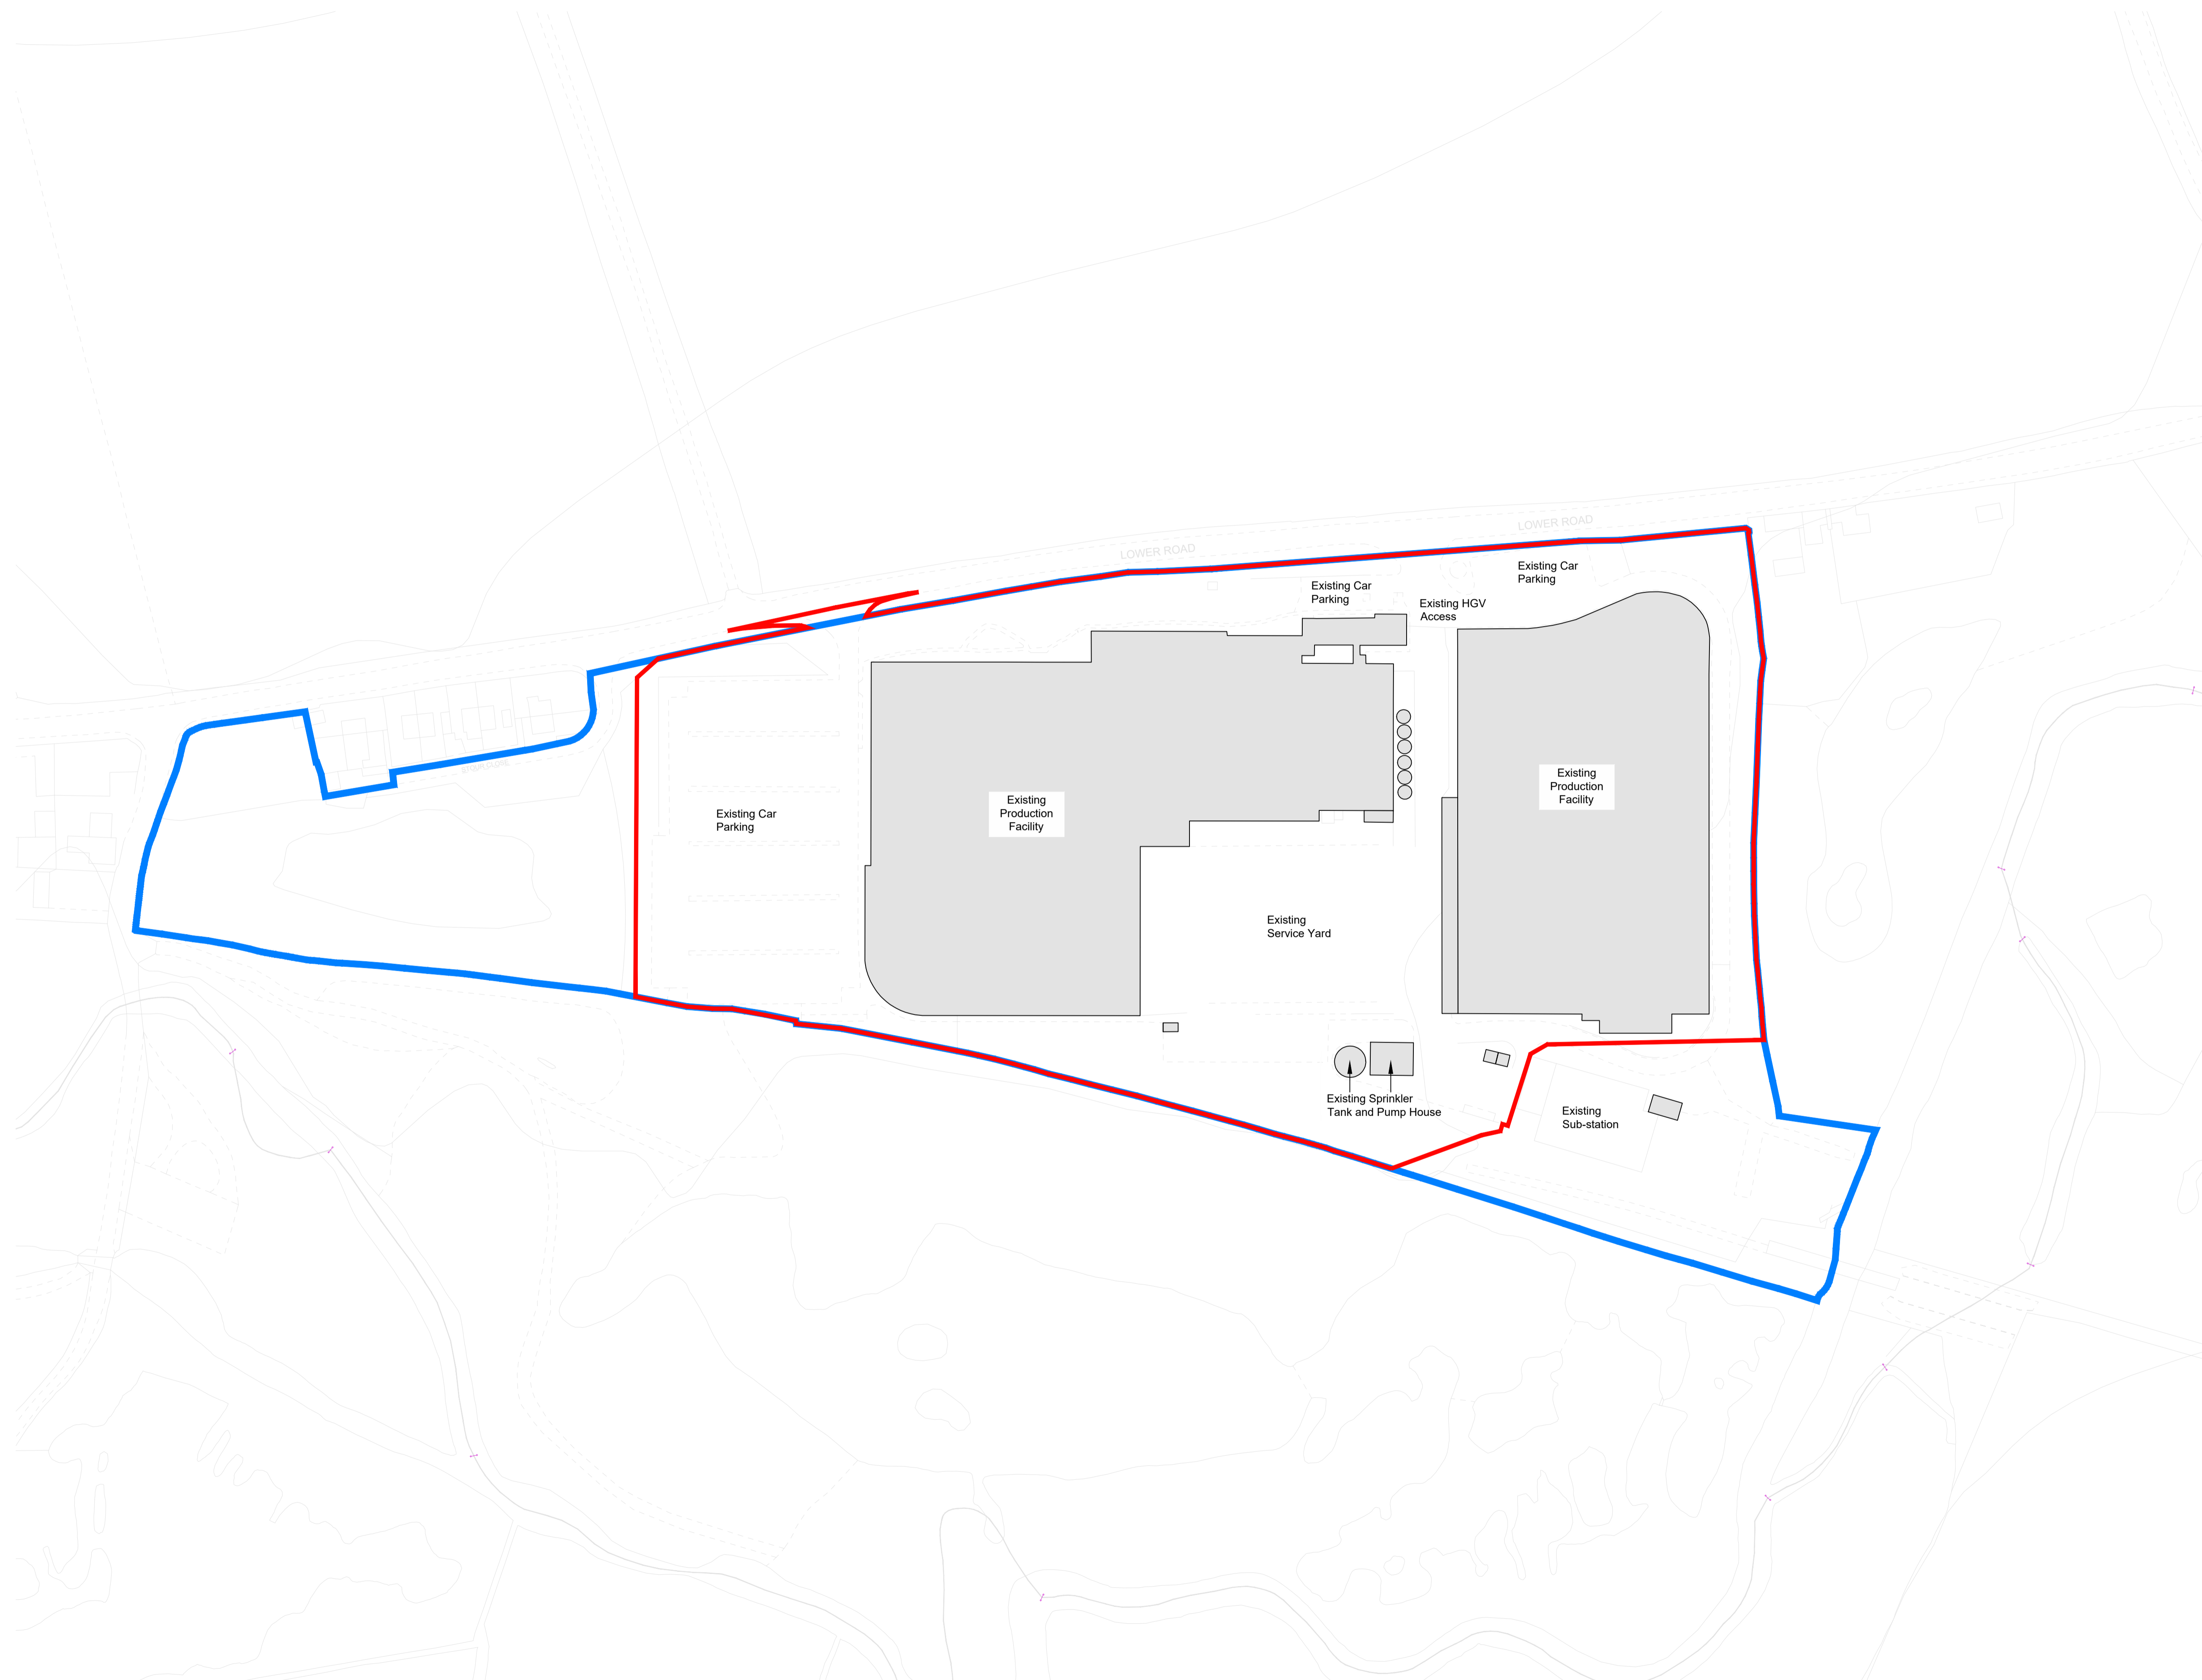

P02	TR	KB	KB	18/01/21
Planning Issue				
P01	TR	KB	KB	14/12/20
Planning Issue				

Rev	Drawn By:	Checked By:	Approved By:	Date:
Amendments				

Project:
 GCB Cocoa Facility

Title:
 Existing Site Plan

Drawing Number:

Identification / Location:		Sheet Number:				
Project Code	Original Code	Vol / Zone:	Level:	Type:	Role:	Number:
GCB	BED	ST	ZZ	DR	A	1001

Rev Description: Preliminary Status Code: S1 Model Ref: N/A Rev No: P01

Scale: 1:1000 Sheet: A1 Discipline: Architectural BED Project Number: NWK 200063

Client:



Existing Site Plan
 (Scale 1:1000)

