



NOTES:

1. If this drawing has been received electronically it is the recipient's responsibility to print the document to the correct scale.
2. All dimensions are in millimetres unless stated otherwise. It is recommended that information is not scaled off this drawing.
3. This drawing should be read in conjunction with all other relevant drawings and specifications.

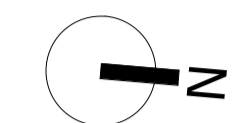


Existing Ground Floor GIA - 9,866m²

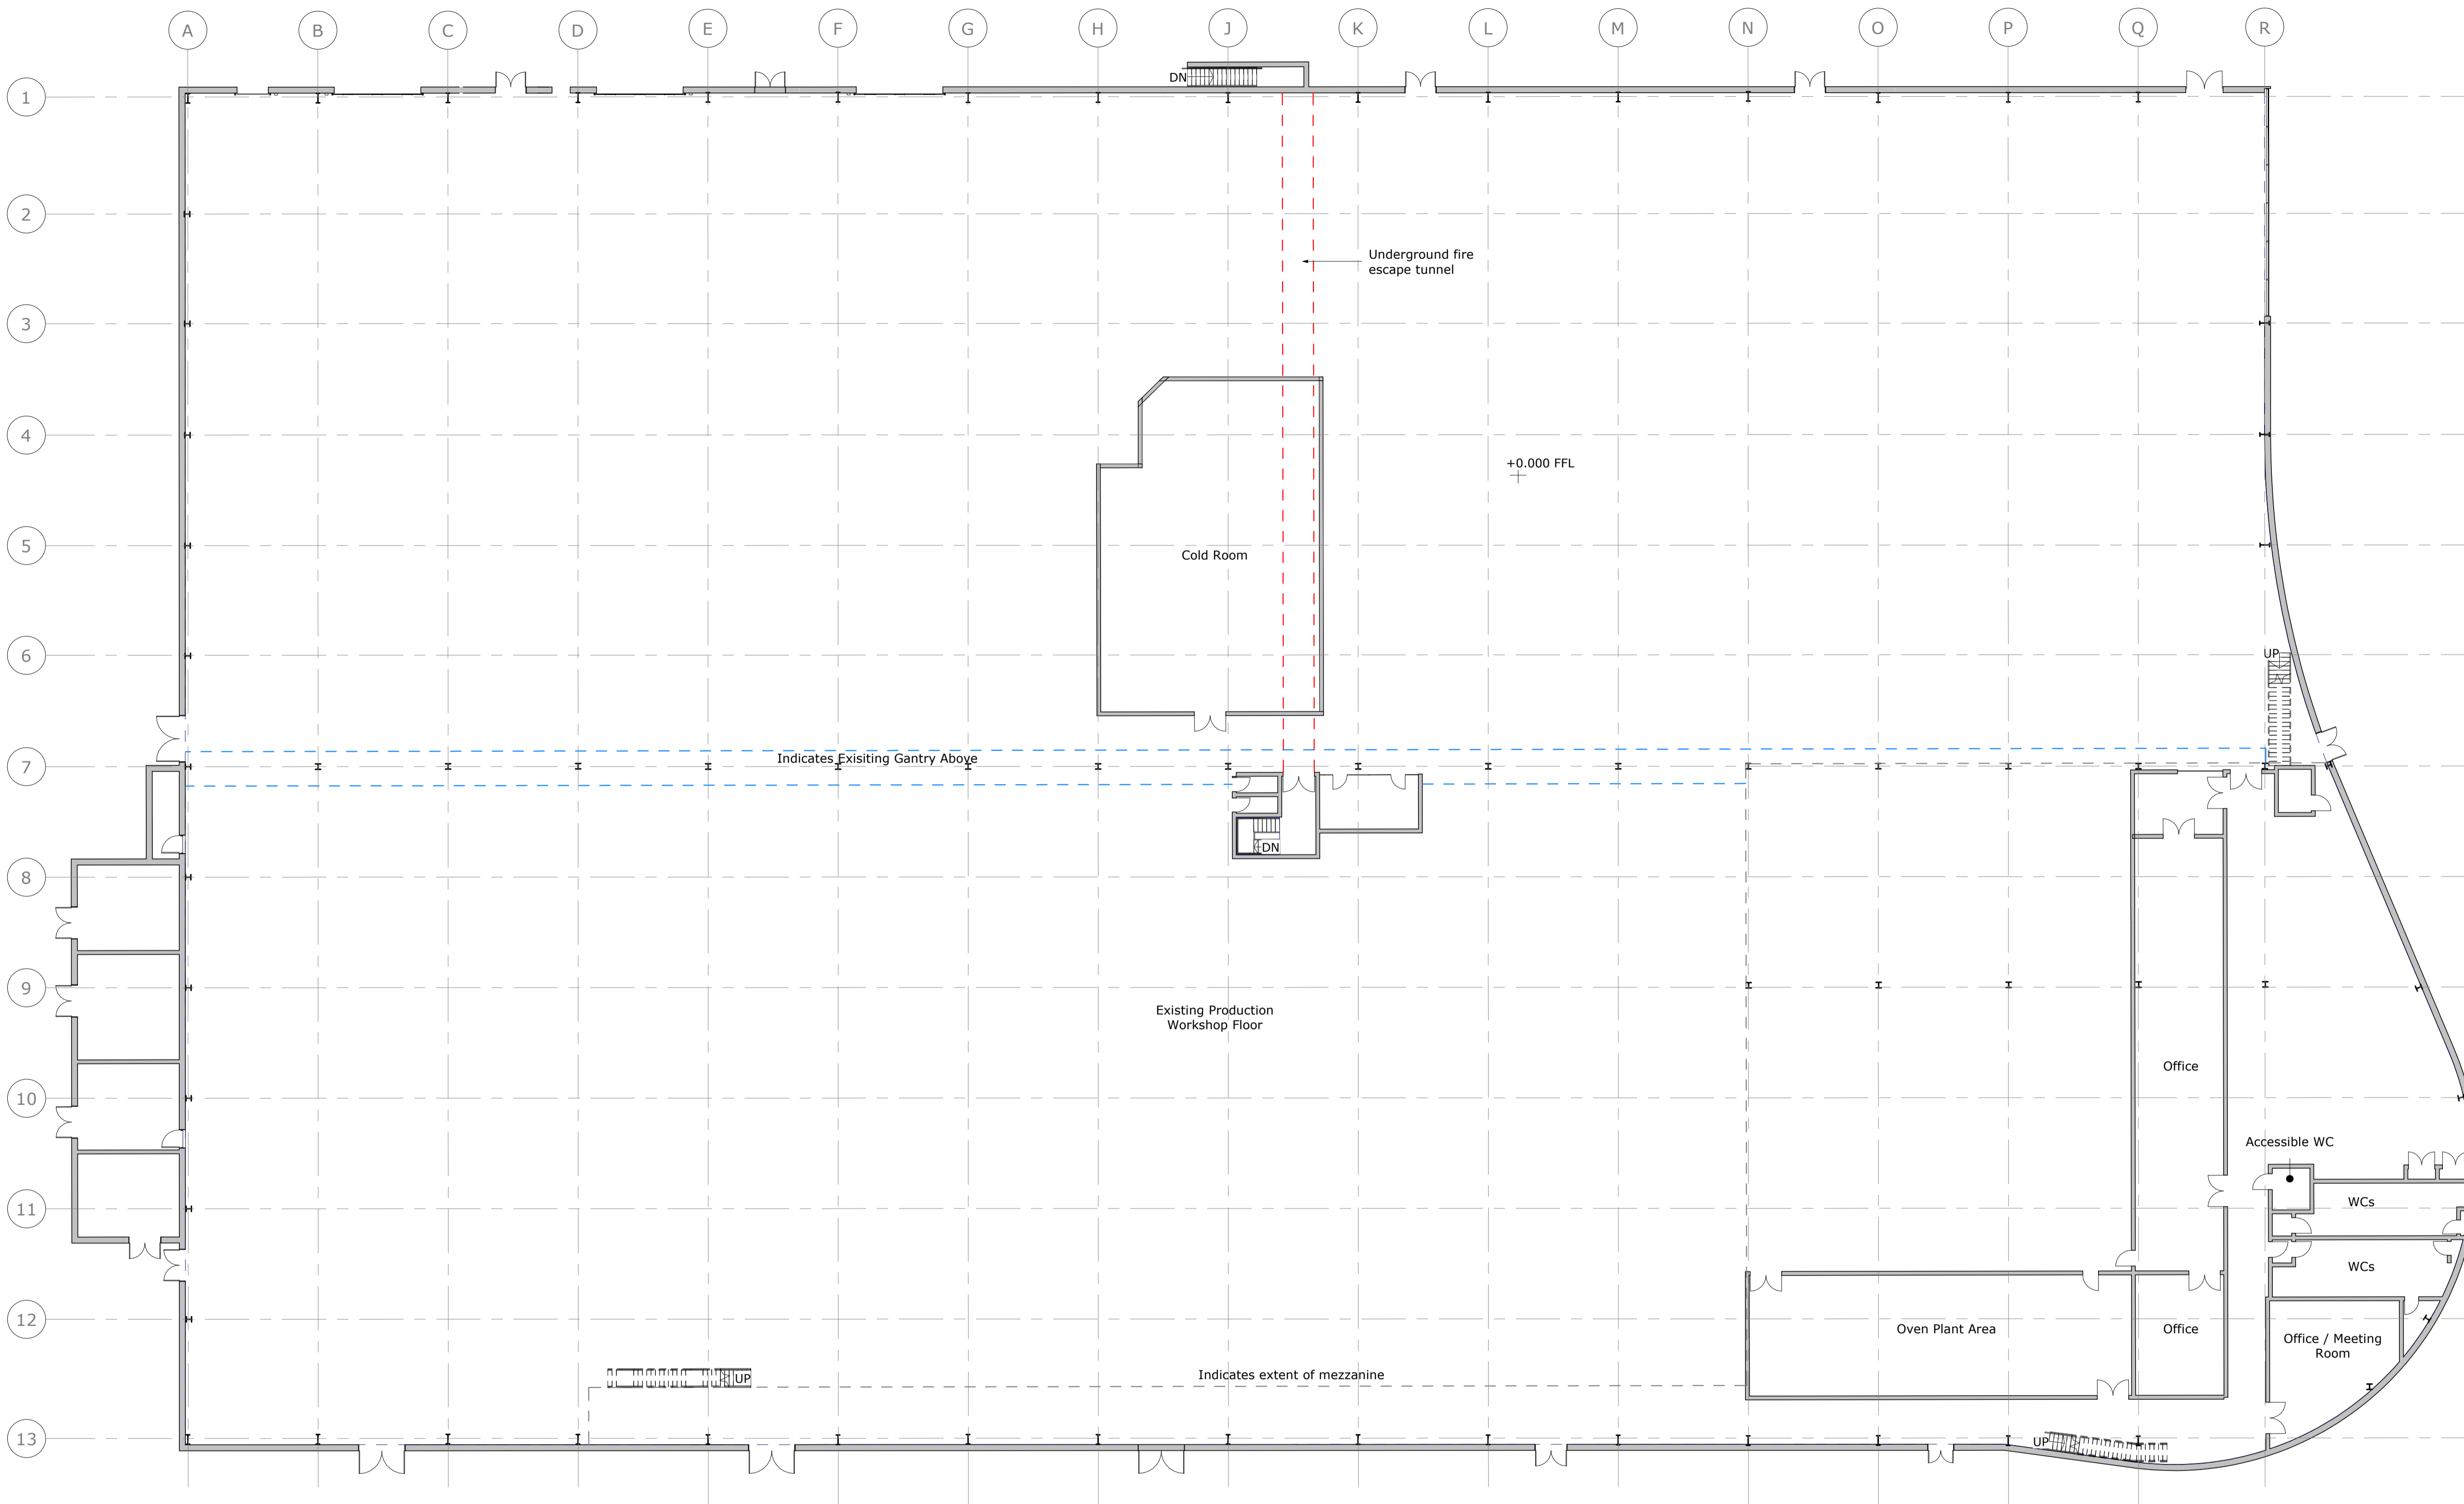

Existing Ground Floor Plan

1 : 200

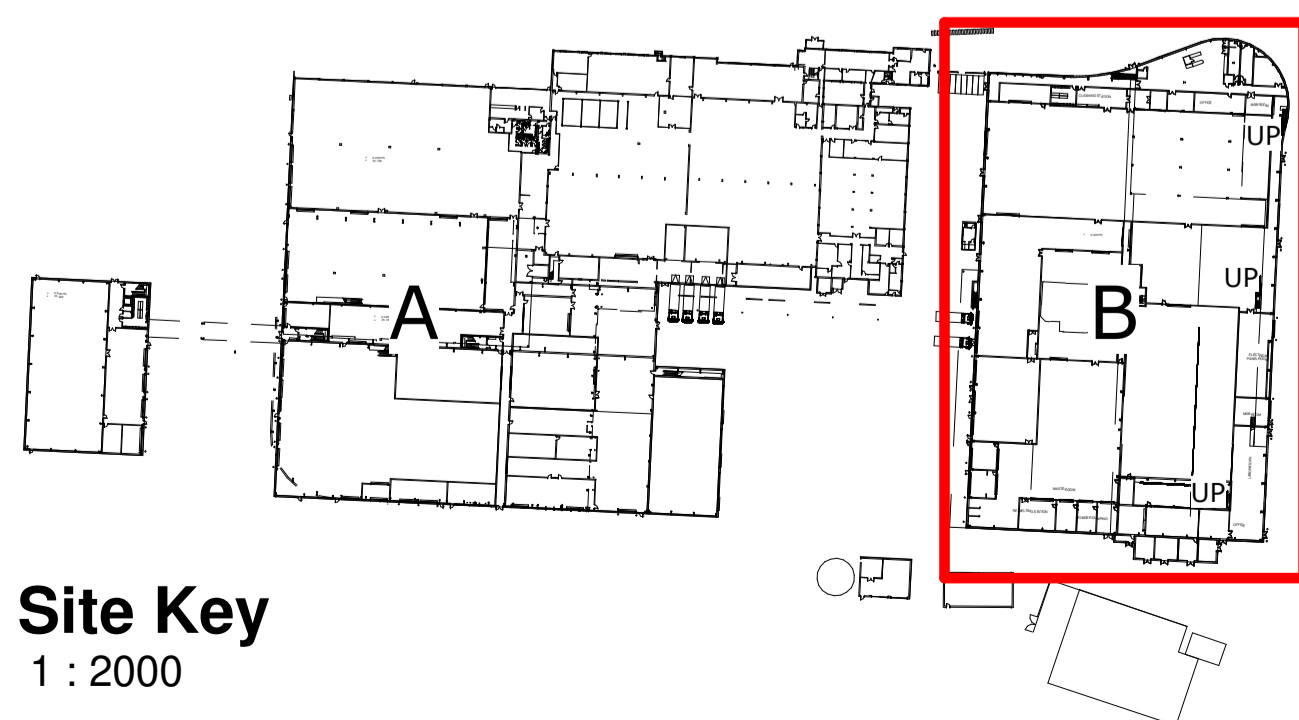

Site Key
1 : 2000

P02	SH	KB	KB	18/01/21
Minor amendments for planning application				
P01	SH	KB	KB	14/12/20
Planning Issue.				

Rev	Drawn By:	Checked By:	Approved By:	Date:
Amendments				

Project:
GCB Cocoa Production Facility, Glemsford

Title:
Existing Block B Building Ground Floor Plan

Drawing Number:		Sheet Number:		
Project Code:	Originator Code:	Vol / Zone:	Level:	Type:
GCB	BED	Z2	00	DR
Role:	Number:			
A	1200			

Rev Description:	Status Code:	Model Ref:	Rev No:
Preliminary	S1	ARC02	P02
Scale:	Sheet:	Discipline:	BED Project Number:
1:200	A1	Architectural	NWK 200063

