



NOTES:


1. If this drawing has been received electronically it is the recipients responsibility to print the document to the correct scale.
2. All dimensions are in millimetres unless stated otherwise. It is recommended that information is not scaled off this drawing.
3. This drawing should be read in conjunction with all other relevant drawings and specifications.

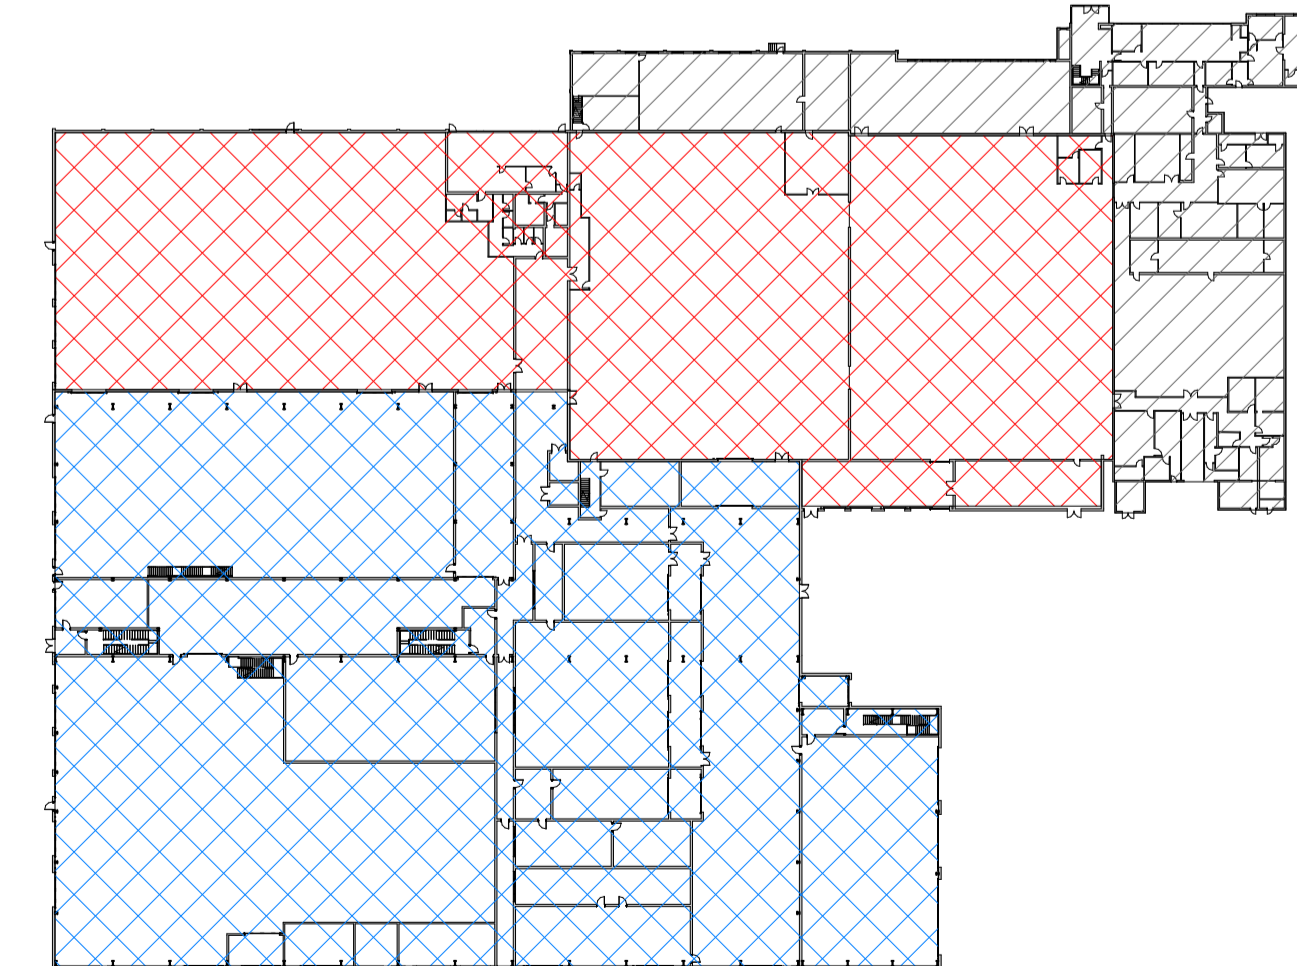

Key	
	Denotes area to remain as existing - Total GIA = 2019m ²
	Denotes area to be remodelled and reused - Total GIA = 5648m ²
	Denotes area of proposed new ground floor on existing footprint - Total GIA = 7847m ²

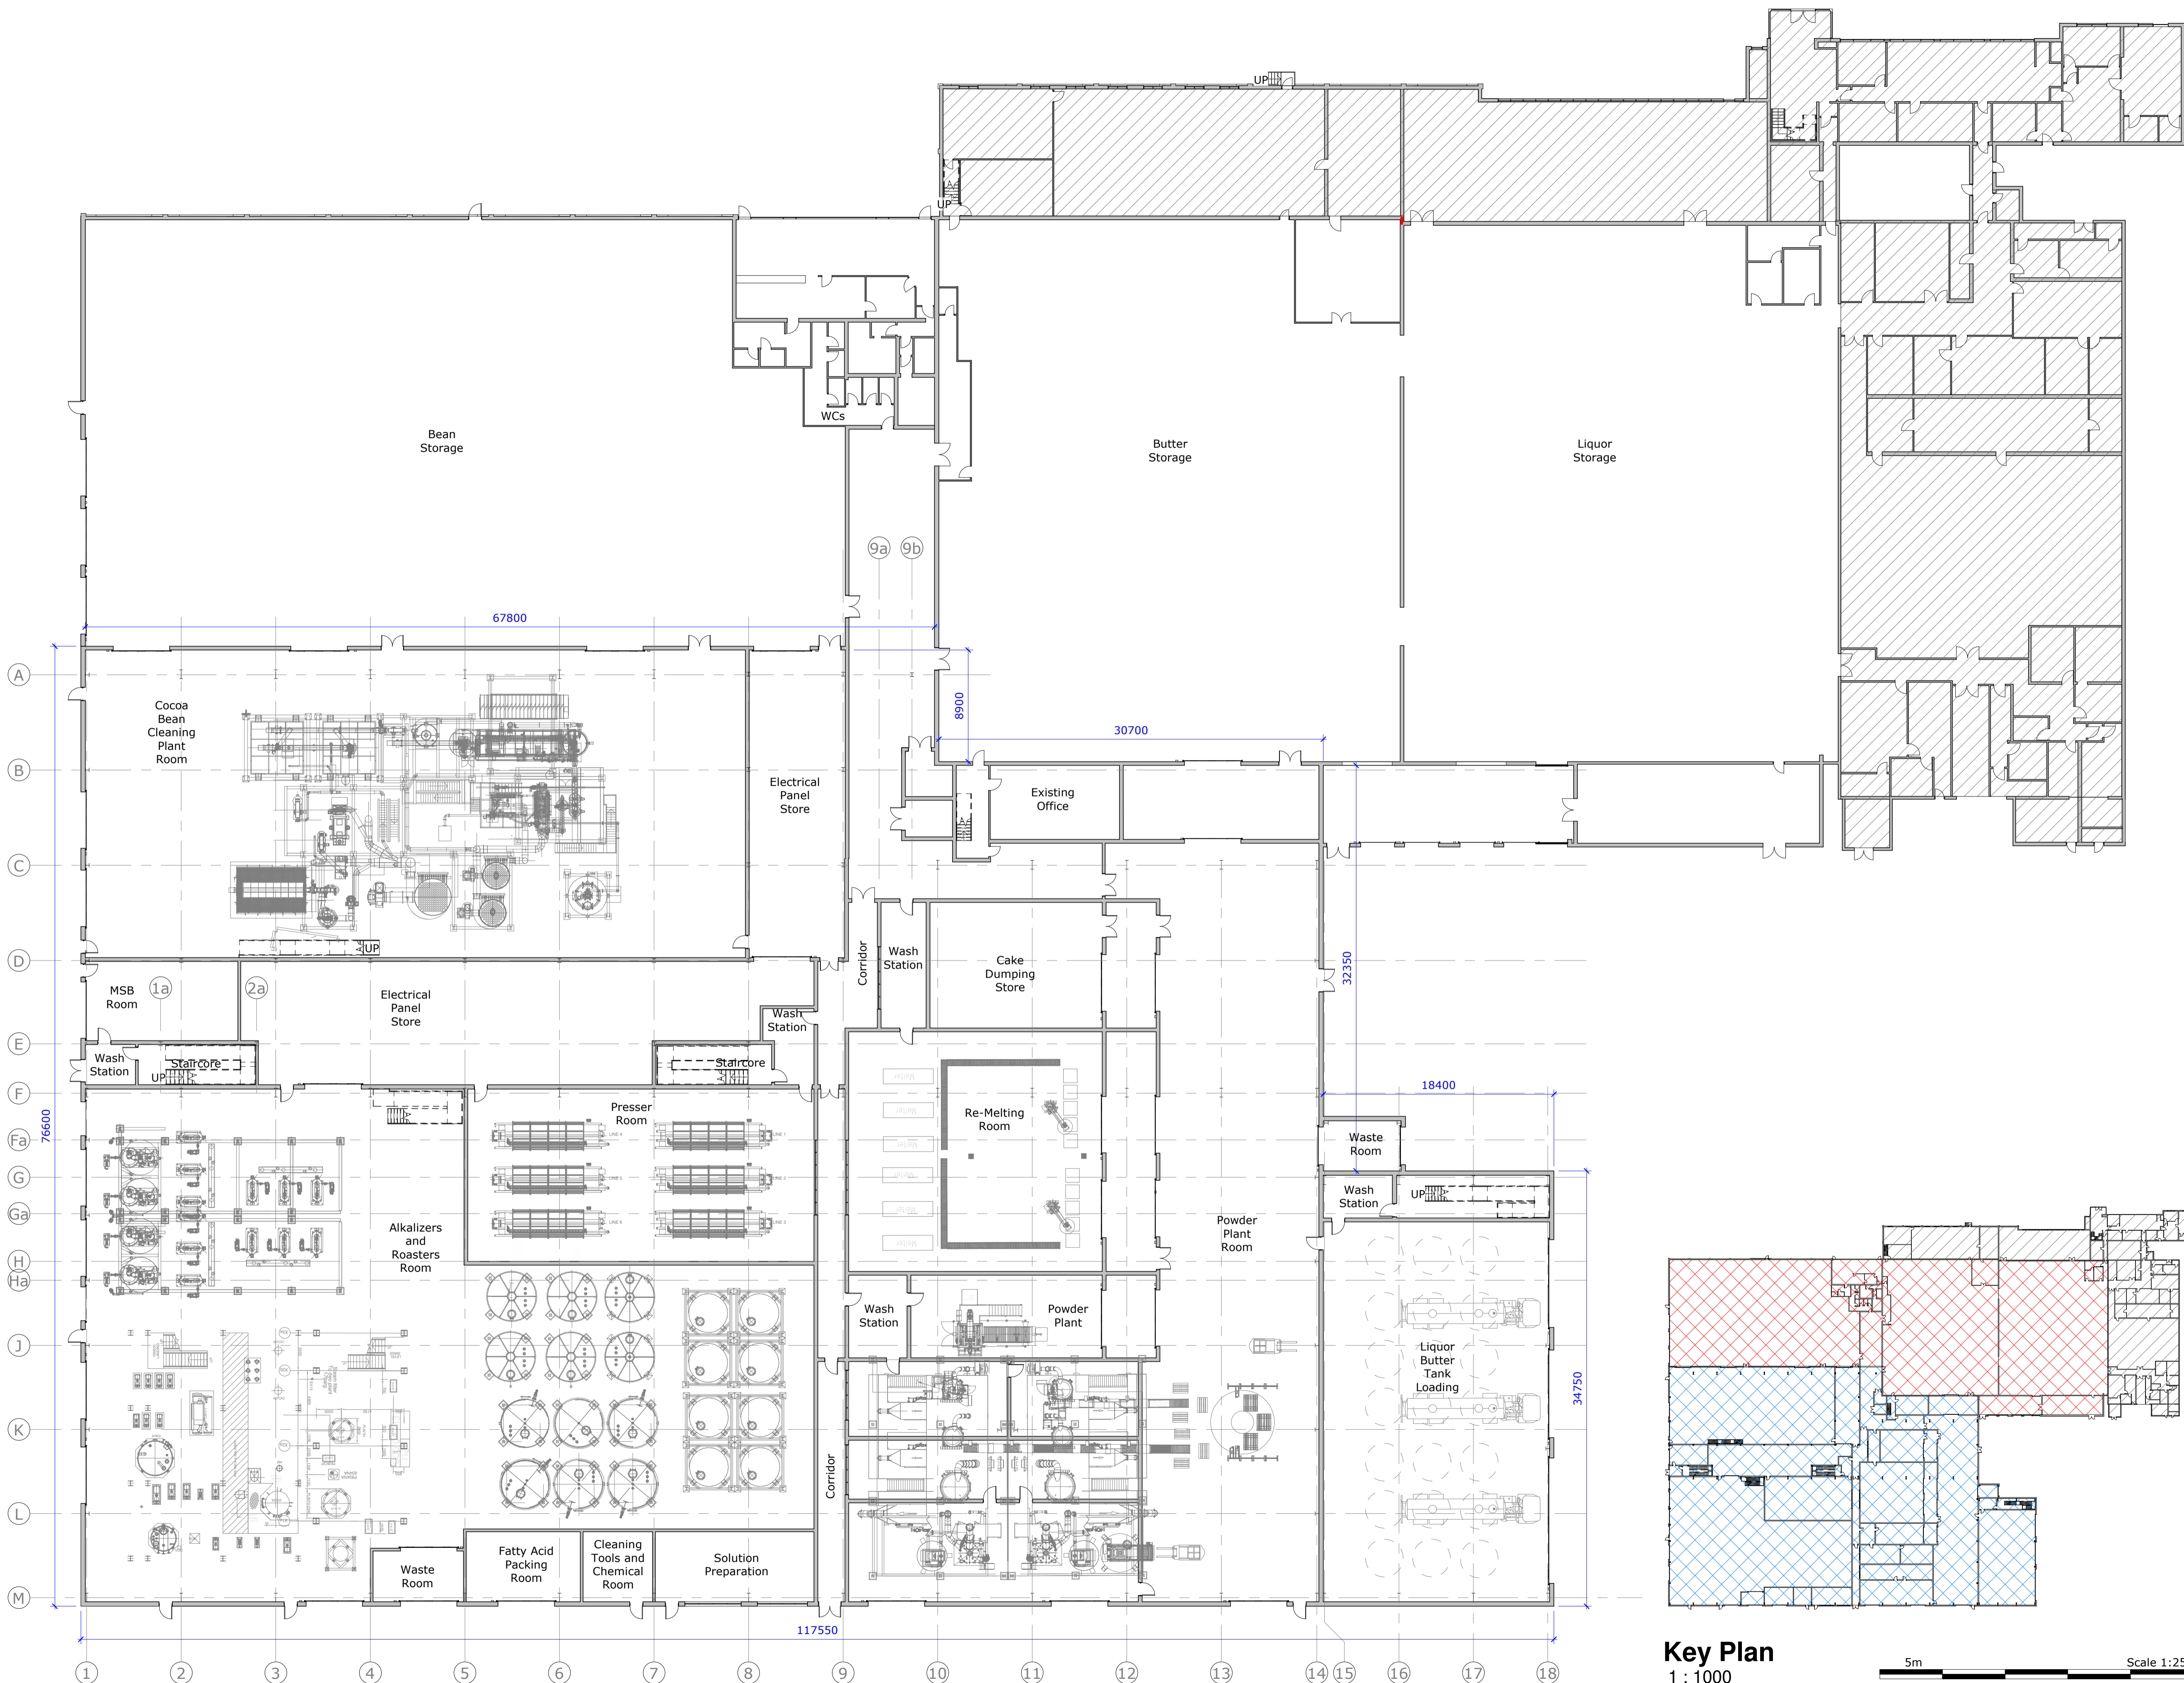

Key Plan
1 : 1000

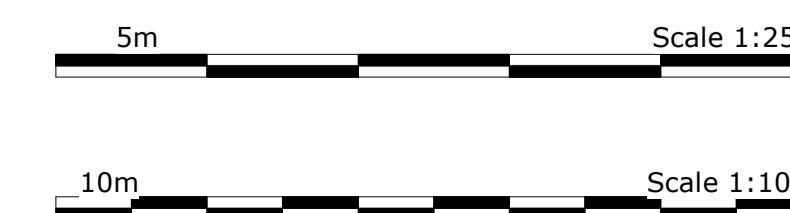

Proposed Ground Floor Plan
1 : 250

P04	SH	KB	KB	14/01/21
Updated to suit clients comments				
P03	EM	KB	KB	11/01/21
Updated to suit clients comments				
P02	EM	KB	KB	08/01/21
Updated to suit clients comments				
P01	EM	KB	KB	14/12/20
Planning issue				
Rev	Drawn By:	Checked By:	Approved By:	Date:
Amendments				
Project: GCB Cocoa Production Facility, Glemsford				
Title: Proposed Cocoa Building Ground Floor Plan				
Drawing Number:				
Identification / Location:		Sheet Number:		
Project Code:	Originator:	Vol / Zone:	Level:	Type:
Code:				Role:
				Number:
GCB	BED	Z1	00	DR A 1105

Rev Description:	Status Code:	Model Ref:	Rev No:
Preliminary	S1	ARC01	P04
Scale:	Sheet:	Discipline:	BED Project Number:
1:250	A1	Architectural	NWK 200063

Client: