




NOTES:

1. If this drawing has been received electronically it is the recipients responsibility to print the document to the correct scale.
2. All dimensions are in millimetres unless stated otherwise. It is recommended that information is not scaled off this drawing.
3. This drawing should be read in conjunction with all other relevant drawings and specifications.

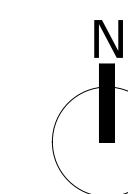


Key:

1	Existing Grey Trapezoidal Profiled Roof Cladding
2	Existing Grey Flat Roof

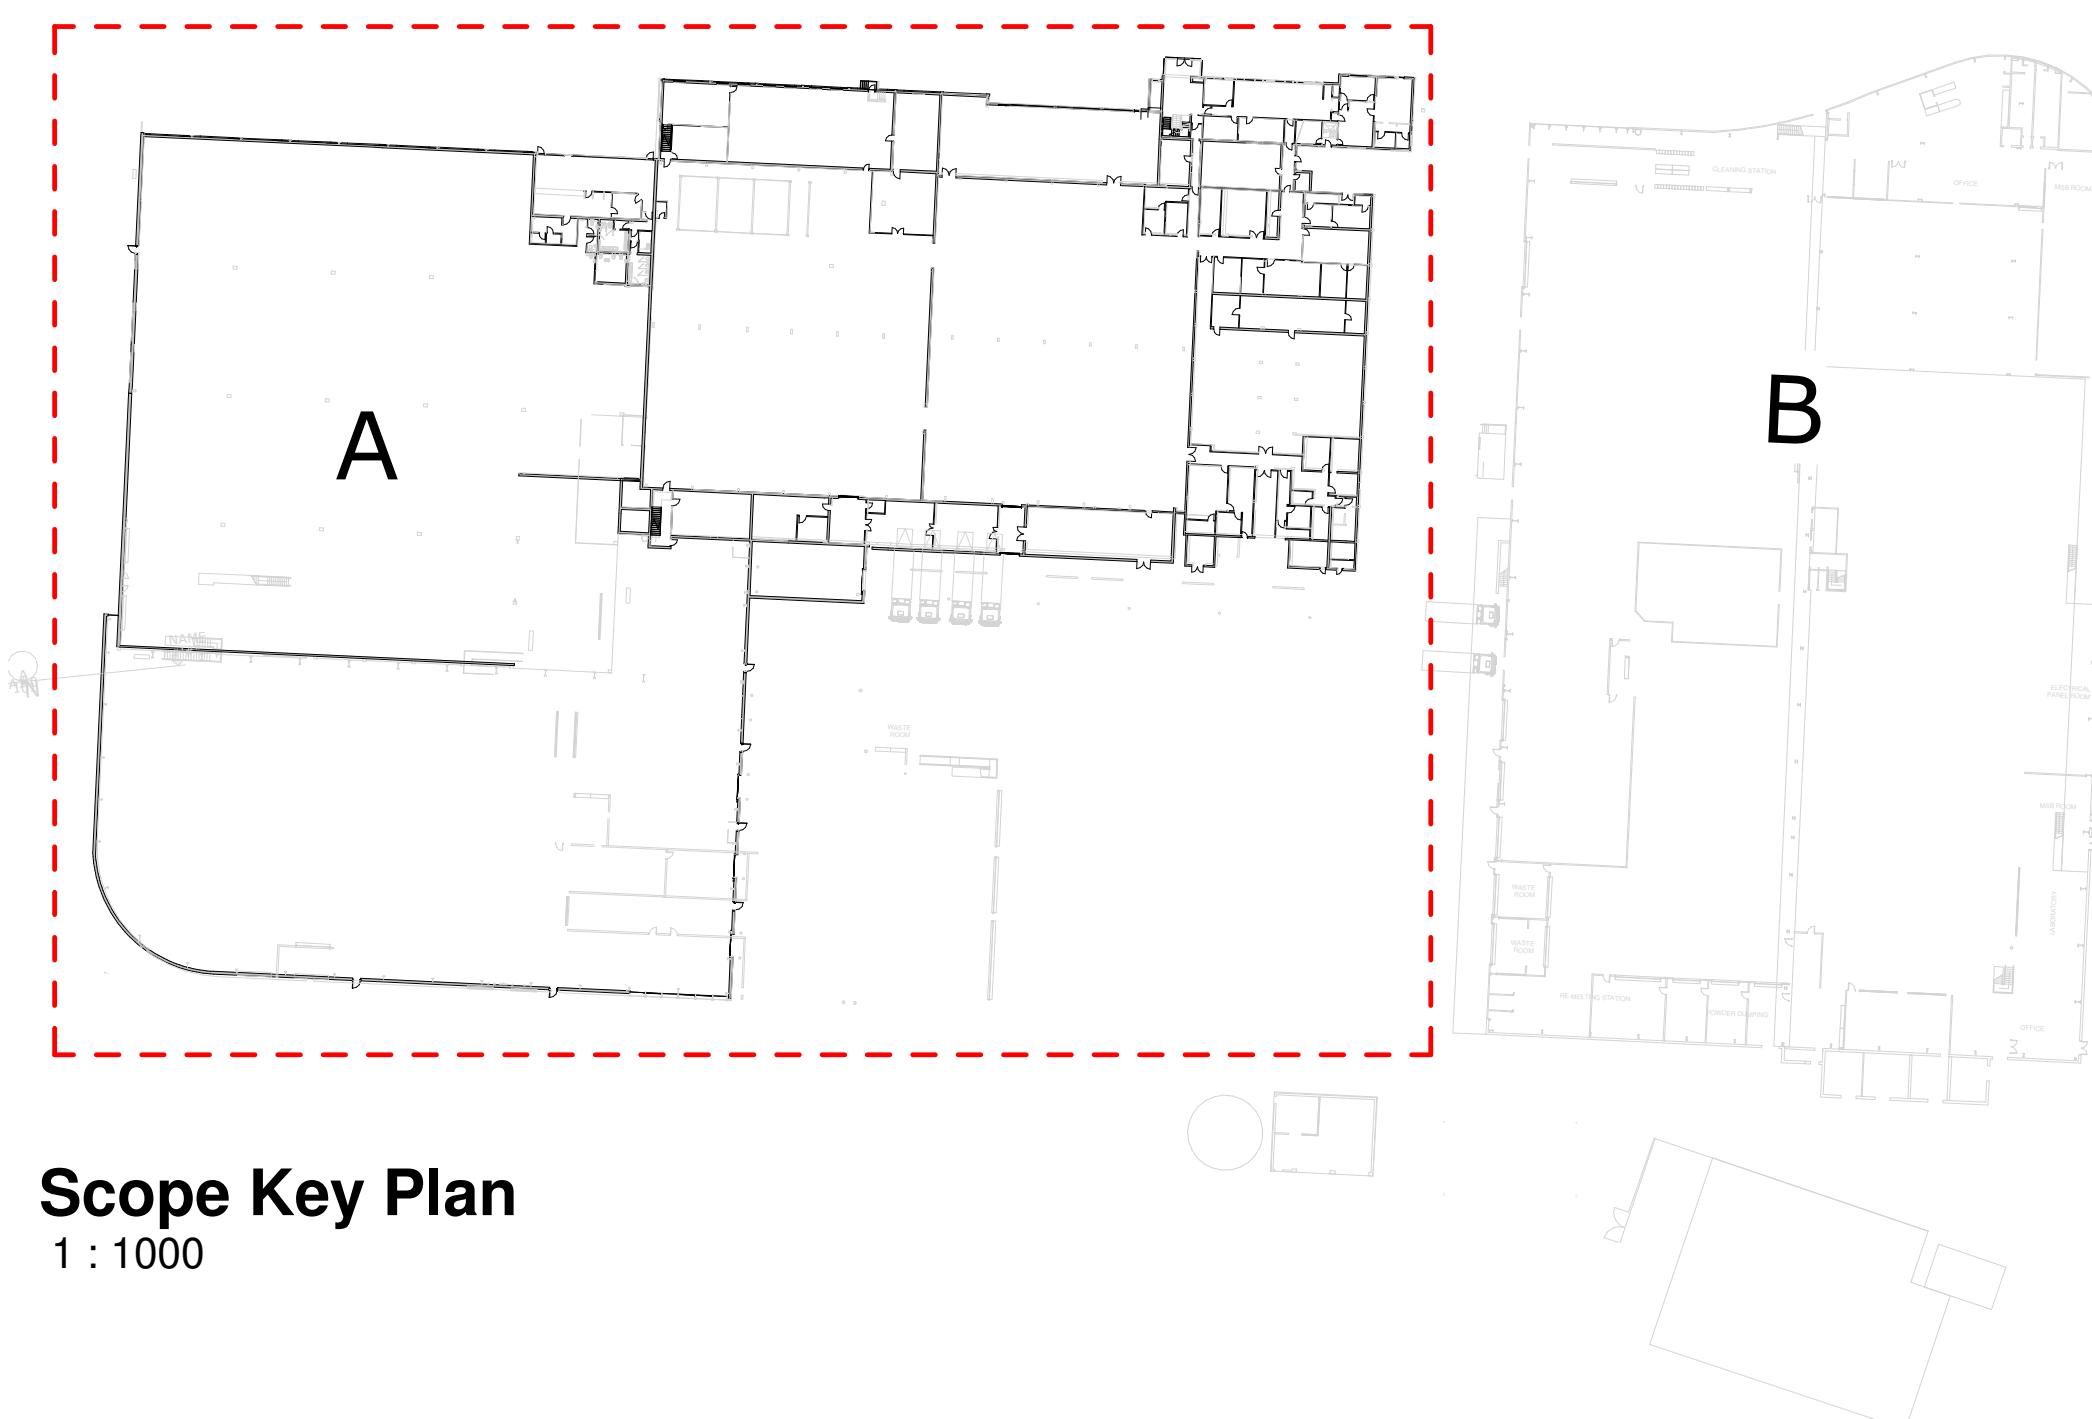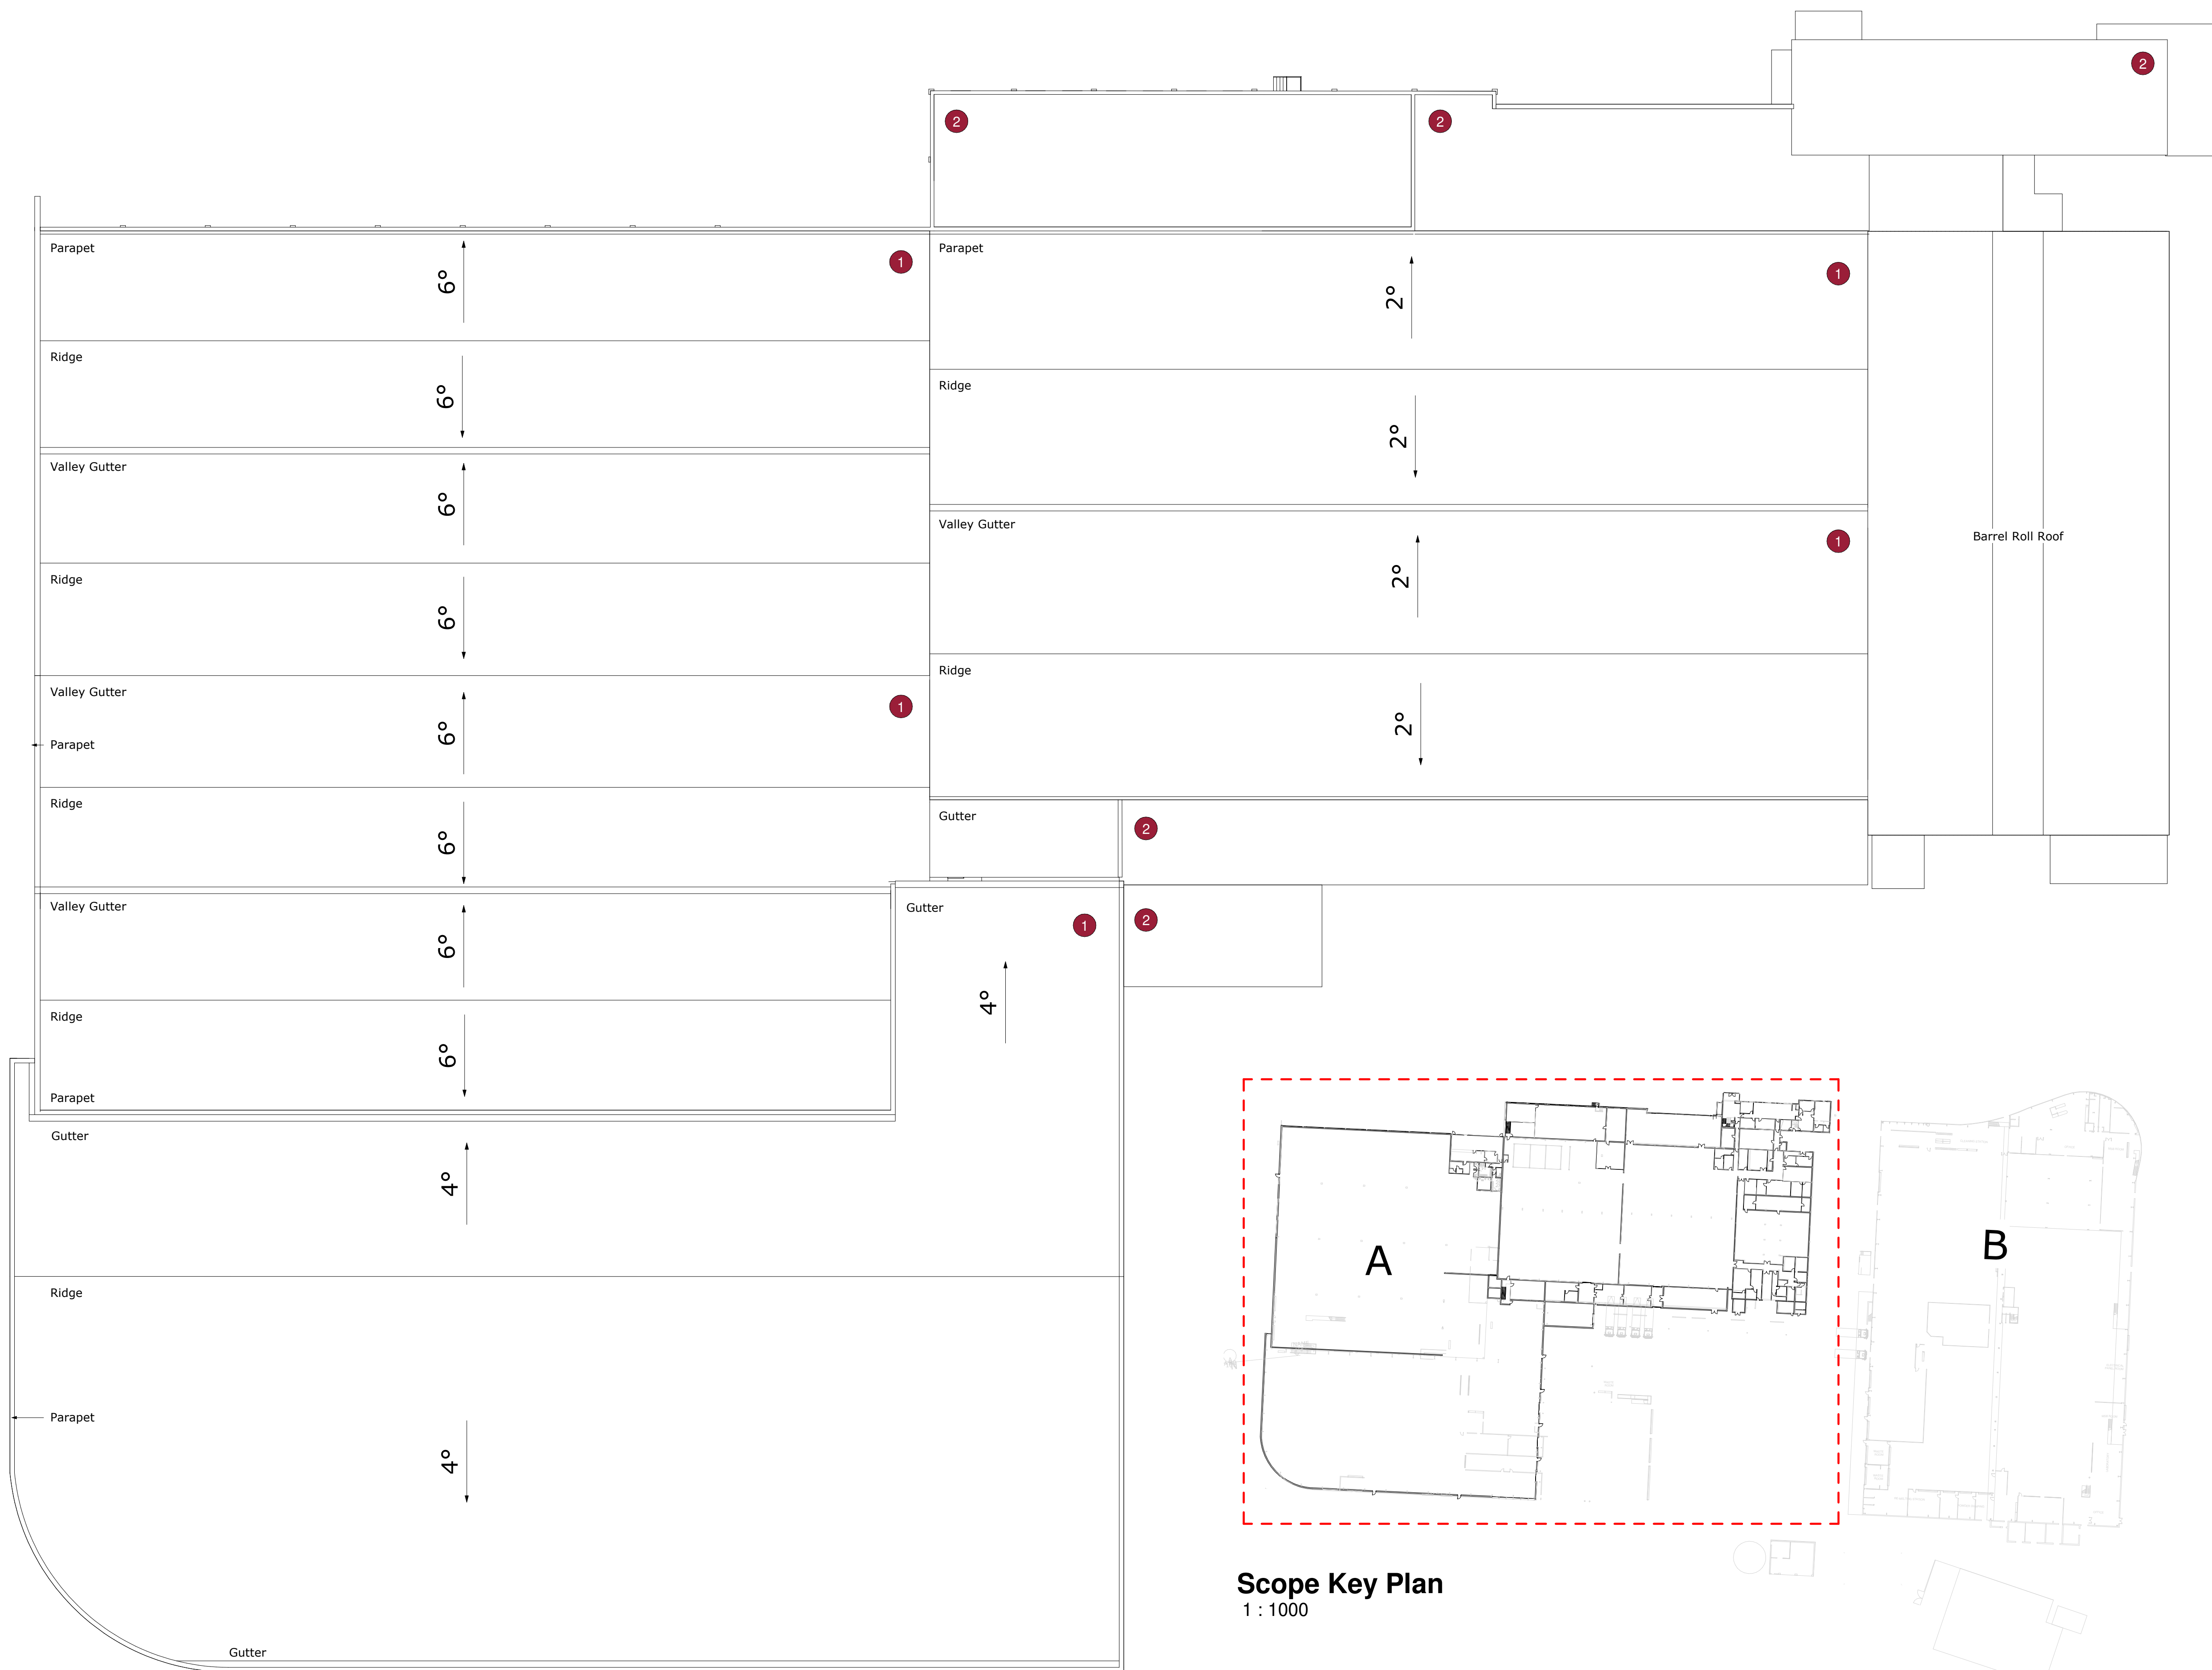

**Scope Key Plan**  
1 : 1000

**Existing Roof Plan**  
1 : 250

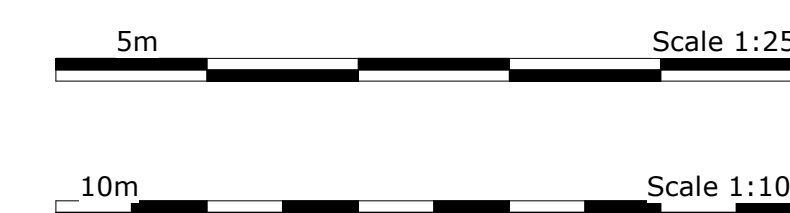

P02	SH	KB	KB	18/01/21
Minor amendments for planning application				
P01	EM	KB	KB	14/12/20
Planning issue				
Rev	Drawn By:	Checked By:	Approved By:	Date:
Amendments				
Project: GCB Cocoa Production Facility, Glemsford				
Title: Existing Building A Roof Plan				
Drawing Number:				
Identification / Location:		Sheet Number:		
Project Code:	Originator Code:	Vol / Zone:	Level:	Type:
Code:				Role:
				Number:
GCB	BED	Z1	RF	DR
				A
				1102
Rev Description:	Status Code:	Model Ref:	Rev No:	
Preliminary	S1	ARC01	P02	
Scale:	Sheet:	Discipline:	BED Project Number:	
1:250	A1	Architectural	NWK 200063	
Client:				

