



NOTES:

1. If this drawing has been received electronically it is the recipients responsibility to print the document to the correct scale.
2. All dimensions are in millimetres unless stated otherwise. It is recommended that information is not scaled off this drawing.
3. This drawing should be read in conjunction with all other relevant drawings and specifications.

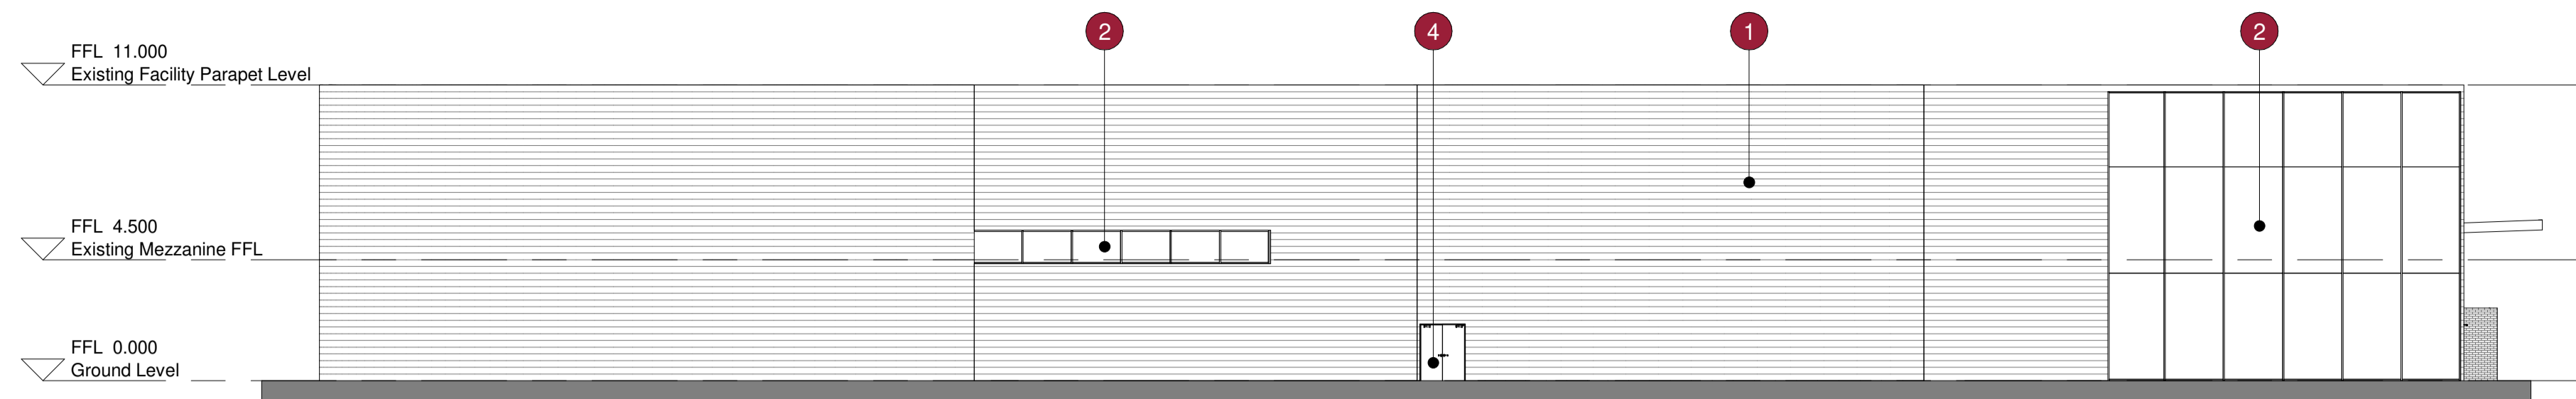


**North Elevation**

1 : 200

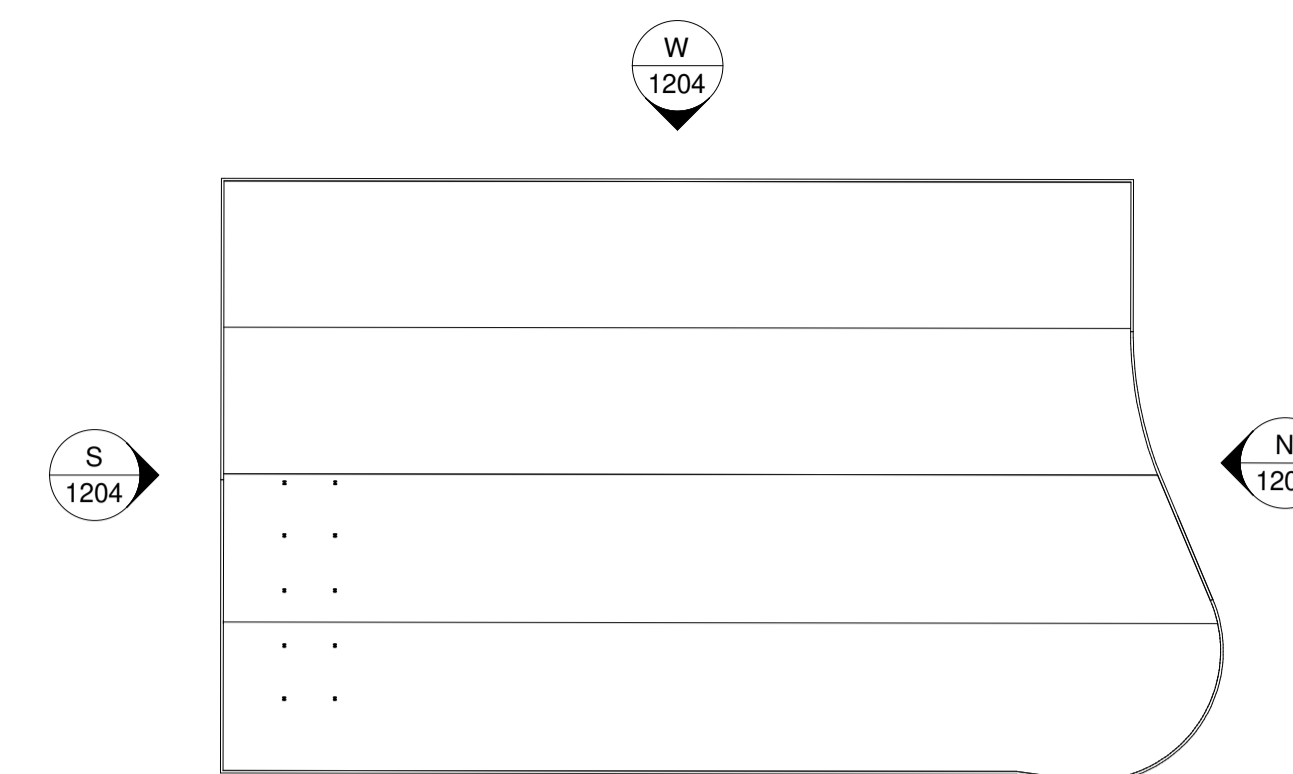


**Key Plan**

1 : 1000

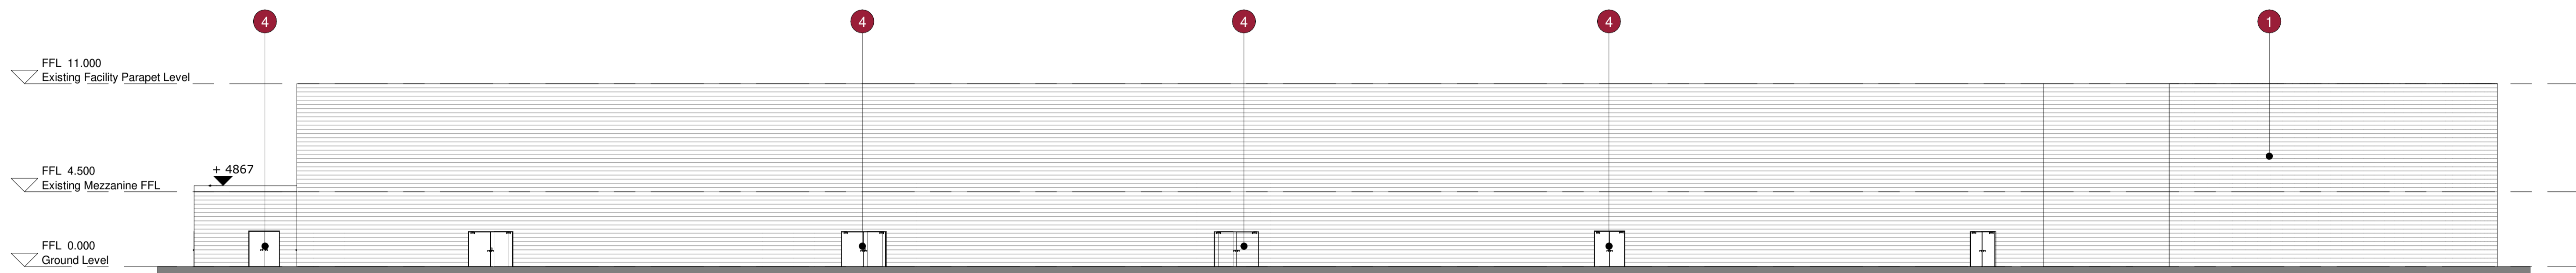


**East Elevation**

1 : 200

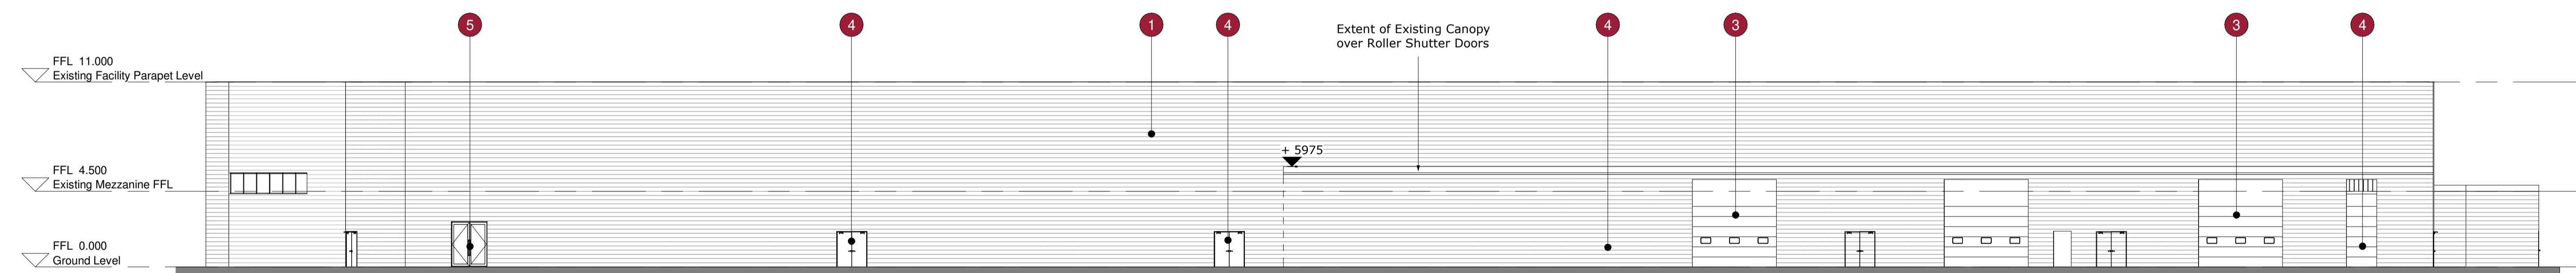

**West Elevation**

1 : 200

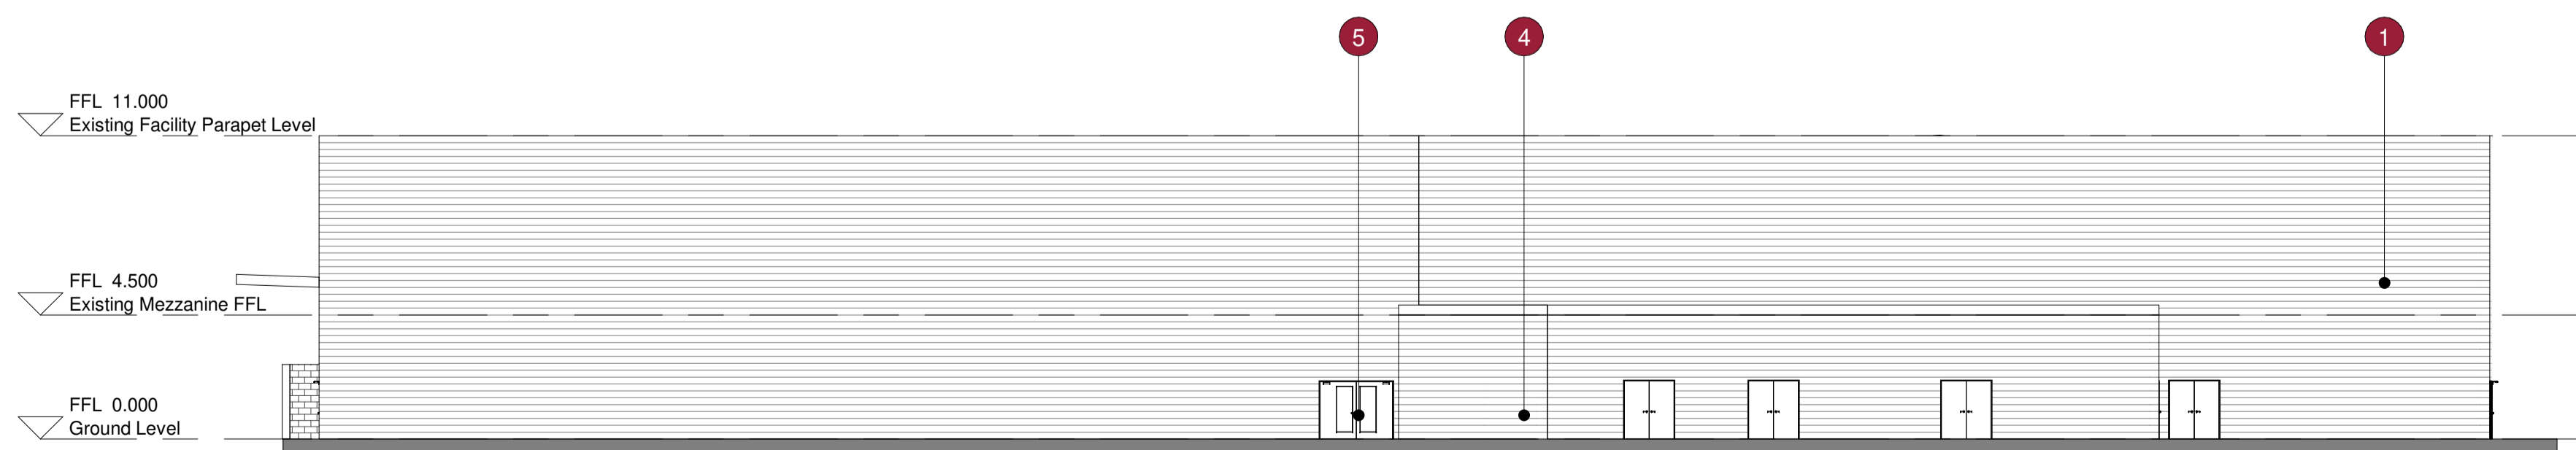

**South Elevation**

1 : 200

**Materials Key:**

- 1 Existing Silver Horizontal Trapezoidal Cladding
- 2 Existing Grey Curtain Walling / Windows
- 3 Existing Grey Roller Shutter Door
- 4 Existing Grey Personnel Door
- 5 Existing Glazed Personnel Door



P02	SH	KB	KB	18/01/21
Minor amendments for planning application				
P01	SH	KB	KB	14/12/20
Planning Issue.				

Rev	Drawn By:	Checked By:	Approved By:	Date:
Amendments				

Project:  
**GCB Cocoa Production Facility, Glemsford**

Title:  
**Existing Block B Building Elevations**

Drawing Number:		Sheet Number:		
Project Code:	Originator Code:	Vol / Zone:	Level:	Type:
Code:				Role:
				Number:
GCB	BED	Z2	EL	DR A 1204

Rev Description:	Status Code:	Model Ref:	Rev No:
Preliminary	S1	ARC02	P02
Scale:	Sheet:	Discipline:	BED Project Number:
1:200	A1	Architectural	NWK 200063

Client: