

NOTES:


1. If this drawing has been received electronically it is the recipients responsibility to print the document to the correct scale.
2. All dimensions are in millimetres unless stated otherwise. It is recommended that information is not scaled off this drawing.
3. This drawing should be read in conjunction with all other relevant drawings and specifications.



Key	
---	Site Application Boundary
---	Site Ownership Boundary

Site Address	
GCB Cocoa UK Ltd	
Factory and Premises	
Glemford	
Sudbury	
CO10 7QS	
OS Map Reference	
TL 8346NW	
X (Easting), Y (Northing)	
583573, 246510	
Denotes Existing Levels	+EX (00.000)
Denotes Proposed Levels	+00.000
All levels in AOD (Above Ordnance Datum)	

DETAIL PLAN OF SITE MAIN AREA OF PROPOSALS ARE SHOWN ON DRAWING NUMBER: GCB-BED-ST-ZZ-DR-A-1006

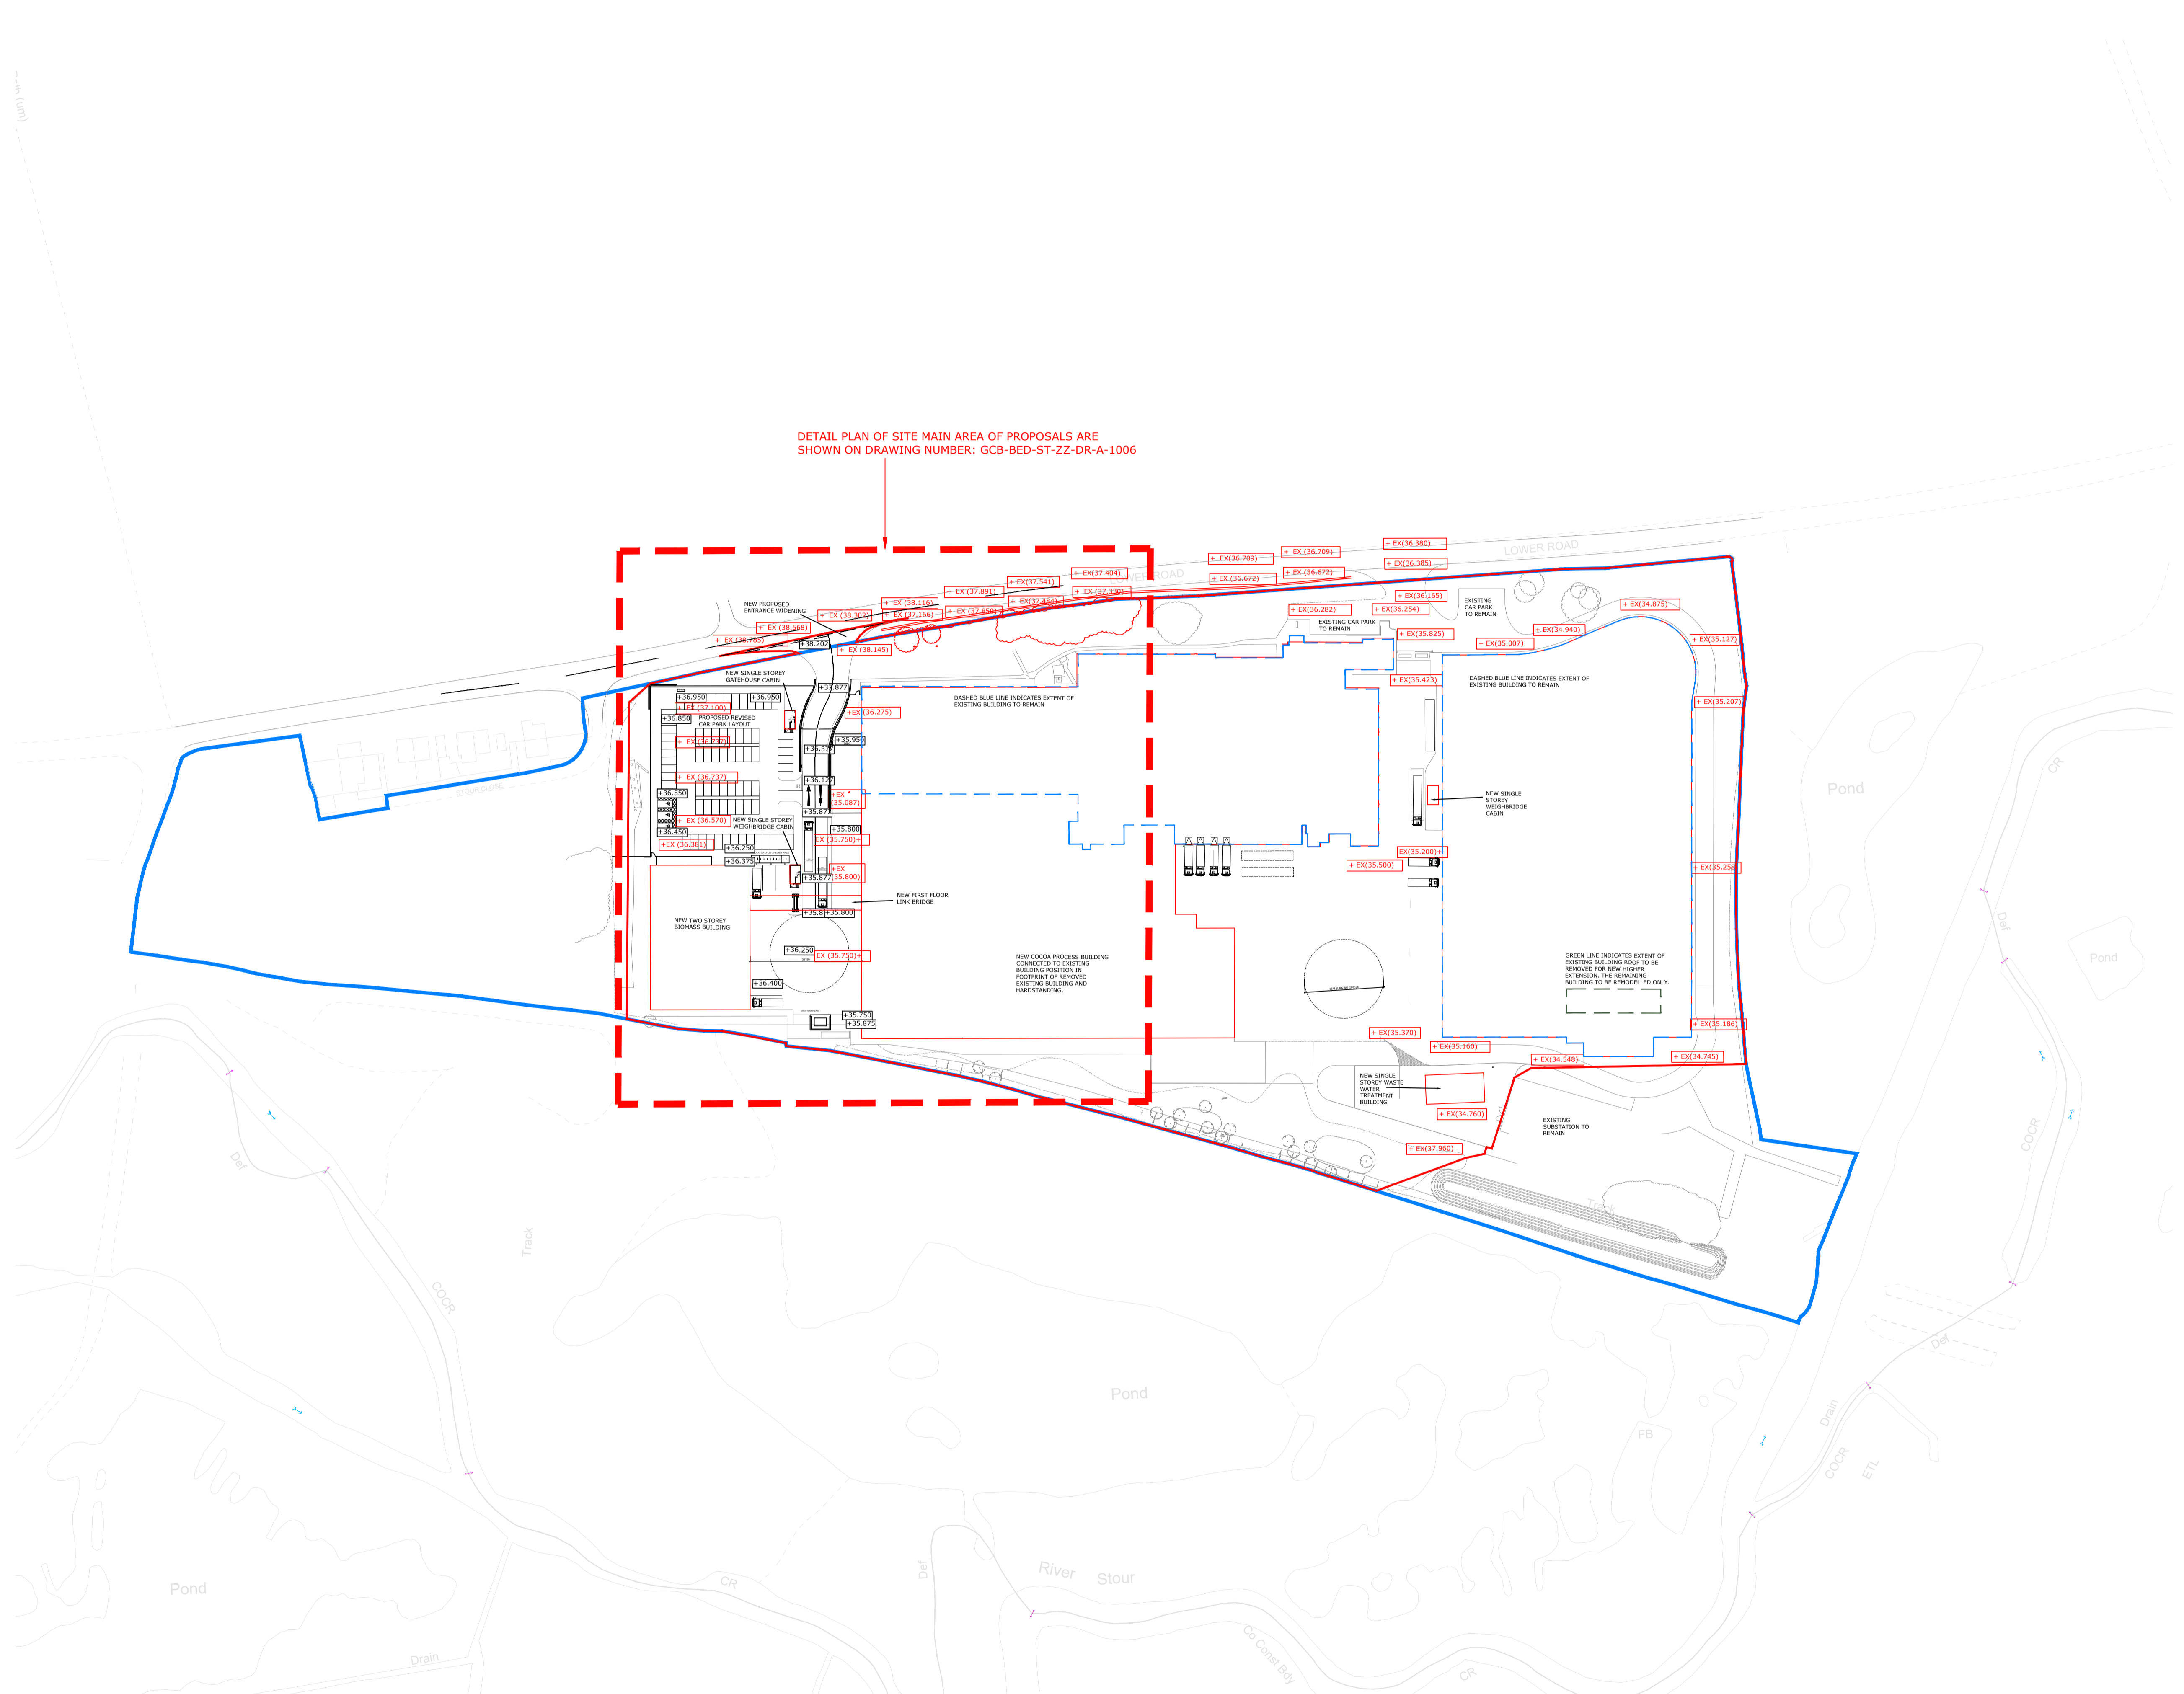

P02	TR	KB	KB	18/01/21
Minor amendments for planning application				
P01	TR	KB	KB	14/12/20
Planning Issue				

Rev	Drawn By:	Checked By:	Approved By:	Date:
Amendments				

Project:
GCB Cocoa Facility

Title:
Proposed Site Plan

Drawing Number:
1002

Identification / Location:		Sheet Number:	
Project Code	Original Code	Vol / Zone	Level / Type / Role / Number
GCB	BED	ST	ZZ DR A 1002

Rev Description:	Status Code:	Model Ref:	Rev No:
Preliminary	S1	N/A	P02

Scale:	Sheet:	Discipline:	BED Project Number:
1:1000	A1	Architectural	NWK 200063

Client:



Proposed Site Plan
 (Scale 1:1000)

10m SCALE 1:1000