



Key	
1	Existing Grey Horizontal Cladding
2	Existing Red Brickwork
3	Existing Grey Blockwork
4	Existing Grey Dock Doors
5	Existing Grey Personnel Door
6	Existing Glazed Curtain Walling System

- NOTES:
1. If this drawing has been received electronically it is the recipients responsibility to print the document to the correct scale.
 2. All dimensions are in millimetres unless stated otherwise. It is recommended that information is not scaled off this drawing.
 3. This drawing should be read in conjunction with all other relevant drawings and specifications.

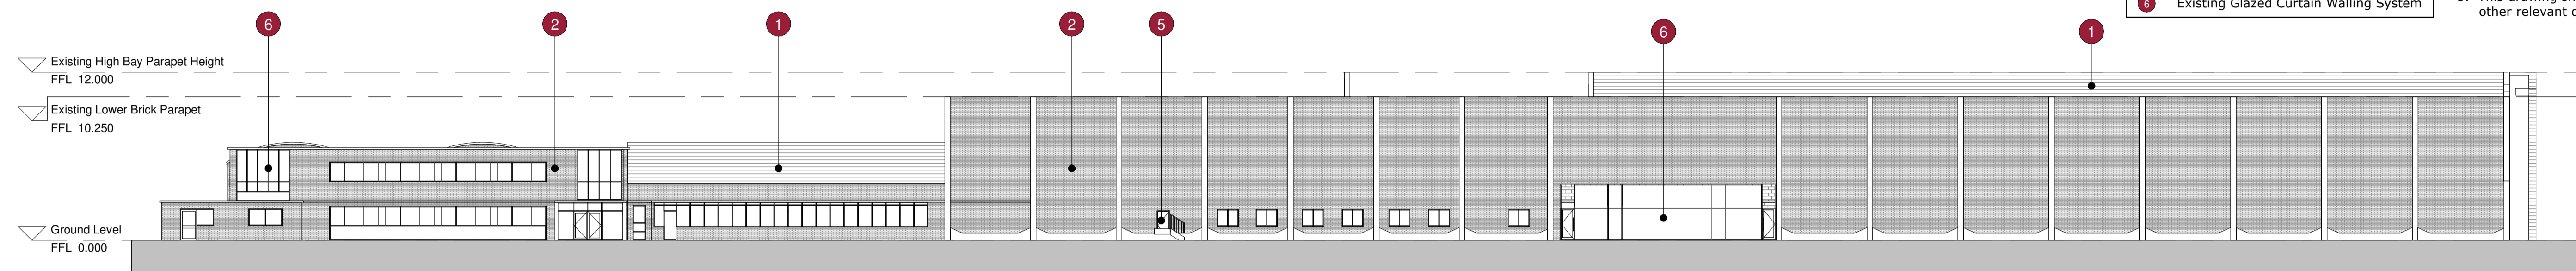


Existing North Elevation

1 : 250

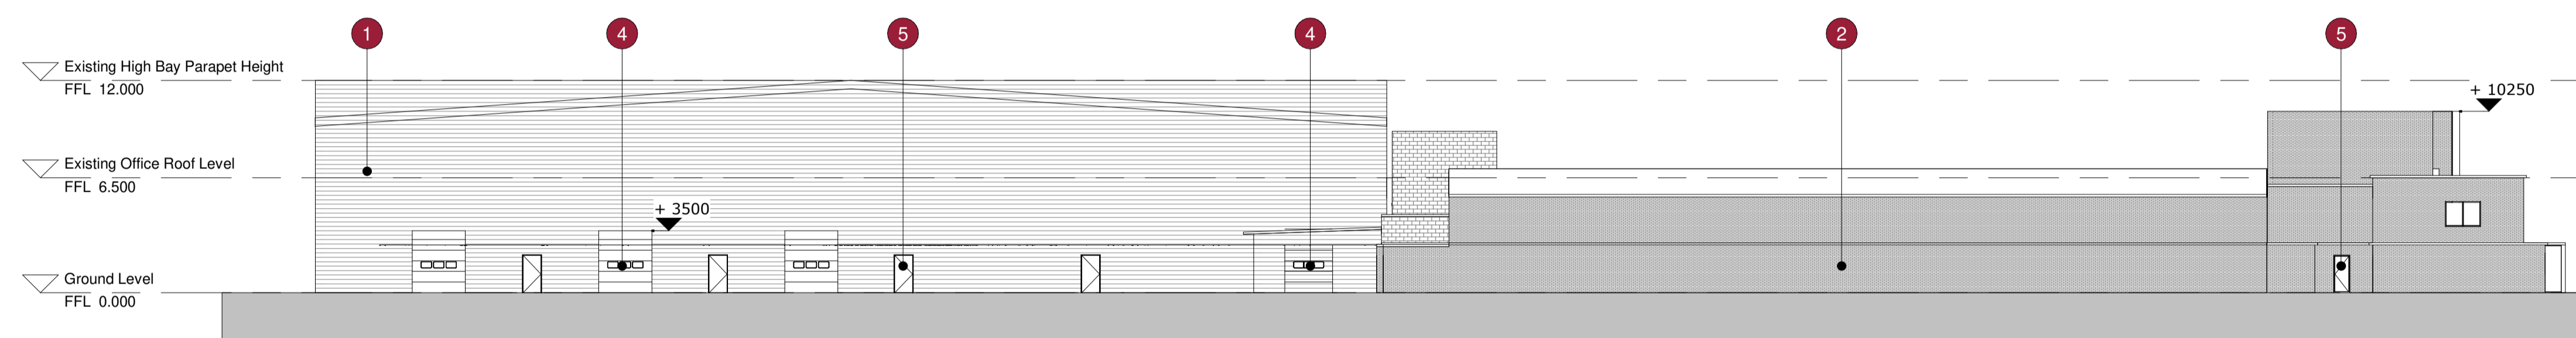


Existing East Elevation

1 : 250

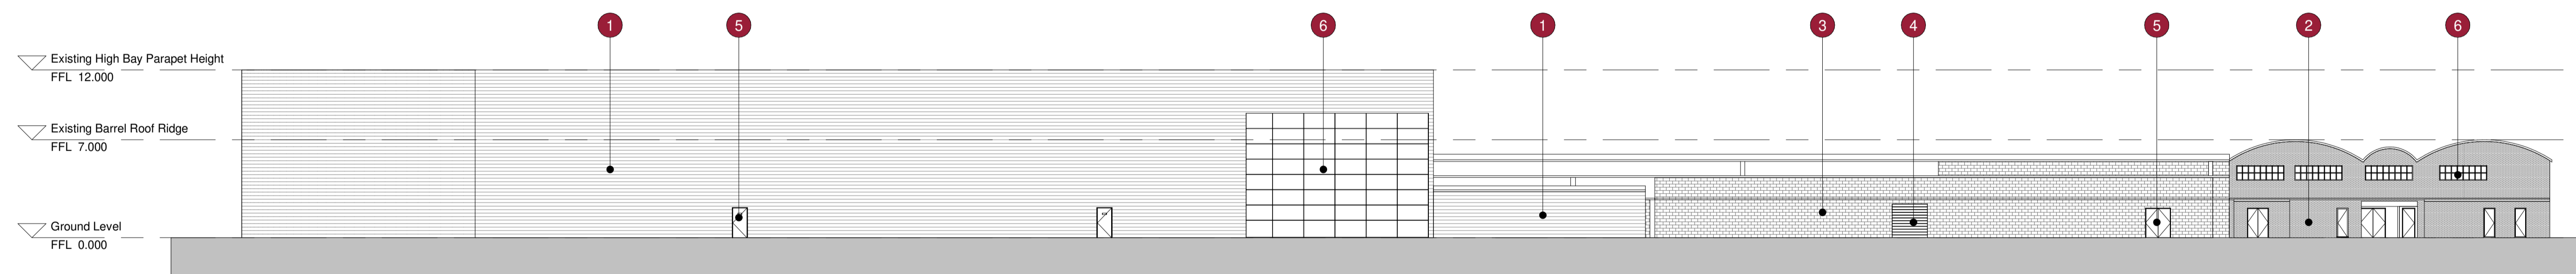


Existing South Elevation

1 : 250

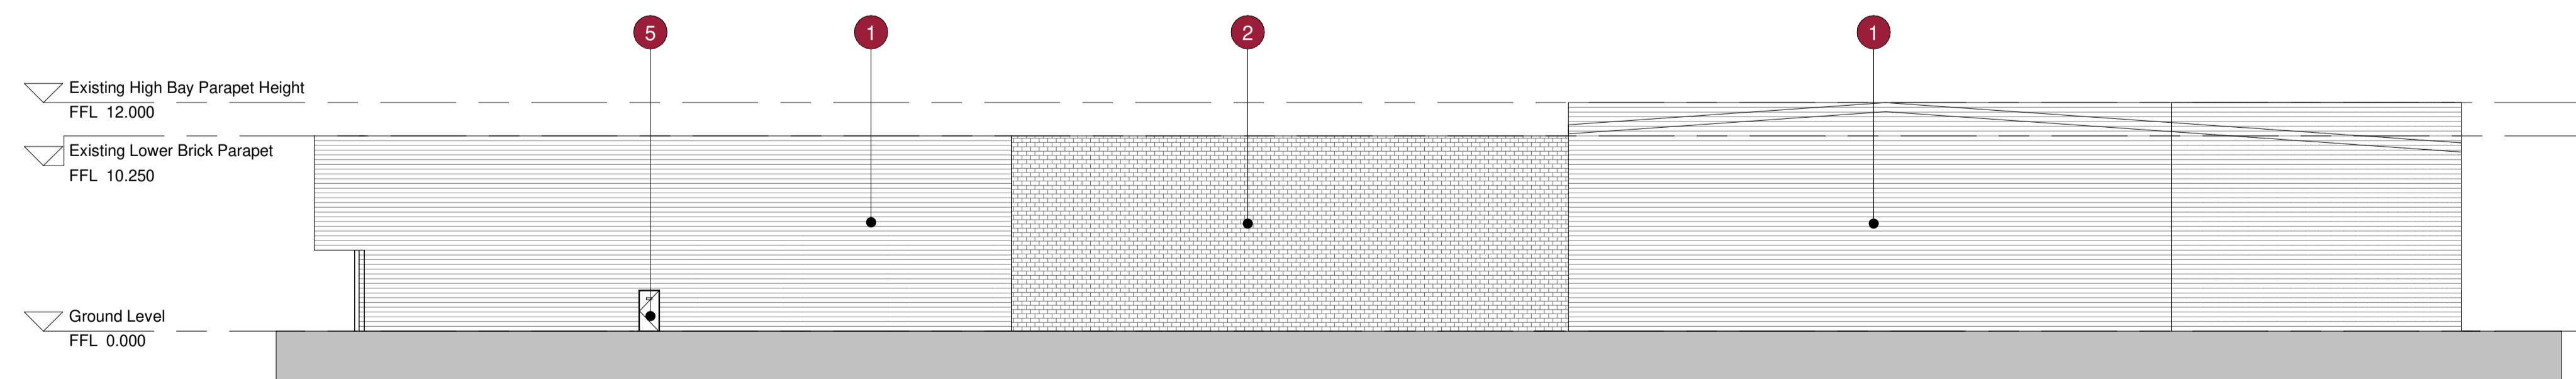


Existing West Elevation

1 : 250

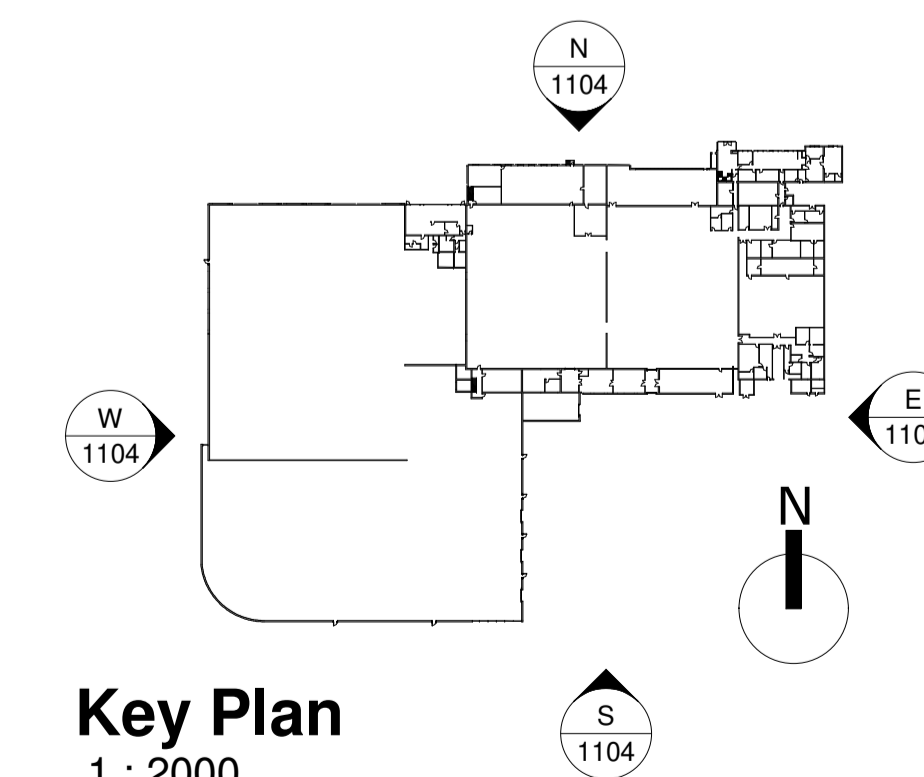

Key Plan

1 : 2000

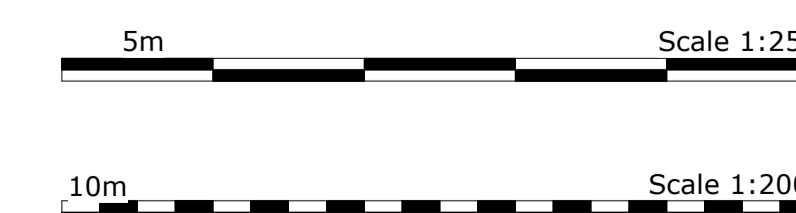

P02	SH	KB	KB	18/01/21
Minor amendments for planning application				
P01	EM	KB	KB	14/12/20
Planning issue				
Rev	Drawn By:	Checked By:	Approved By:	Date:
Amendments				
Project: GCB Cocoa Production Facility, Glemsford				
Title: Existing Building A Elevations				
Drawing Number:				
Identification / Location:		Sheet Number:		
Project Code:	Originator Code:	Vol / Zone:	Level:	Type:
Code:				Role:
				Number:
GCB	BED	Z1	EL	DR A 1104
Rev Description:	Status Code:	Model Ref:	Rev No:	
Preliminary	S0	ARC01	P02	
Scale:	Sheet:	Discipline:	BED Project Number:	
1:250	A1	Architectural	NWK 200063	
Client:				

