


NOTES:

1. If this drawing has been received electronically it is the recipients responsibility to print the document to the correct scale.
2. All dimensions are in millimetres unless stated otherwise. It is recommended that information is not scaled off this drawing.
3. This drawing should be read in conjunction with all other relevant drawings and specifications.




Existing First Floor GIA - 1,752m²

Key:
1 Existing Grey Metal Flat Roof

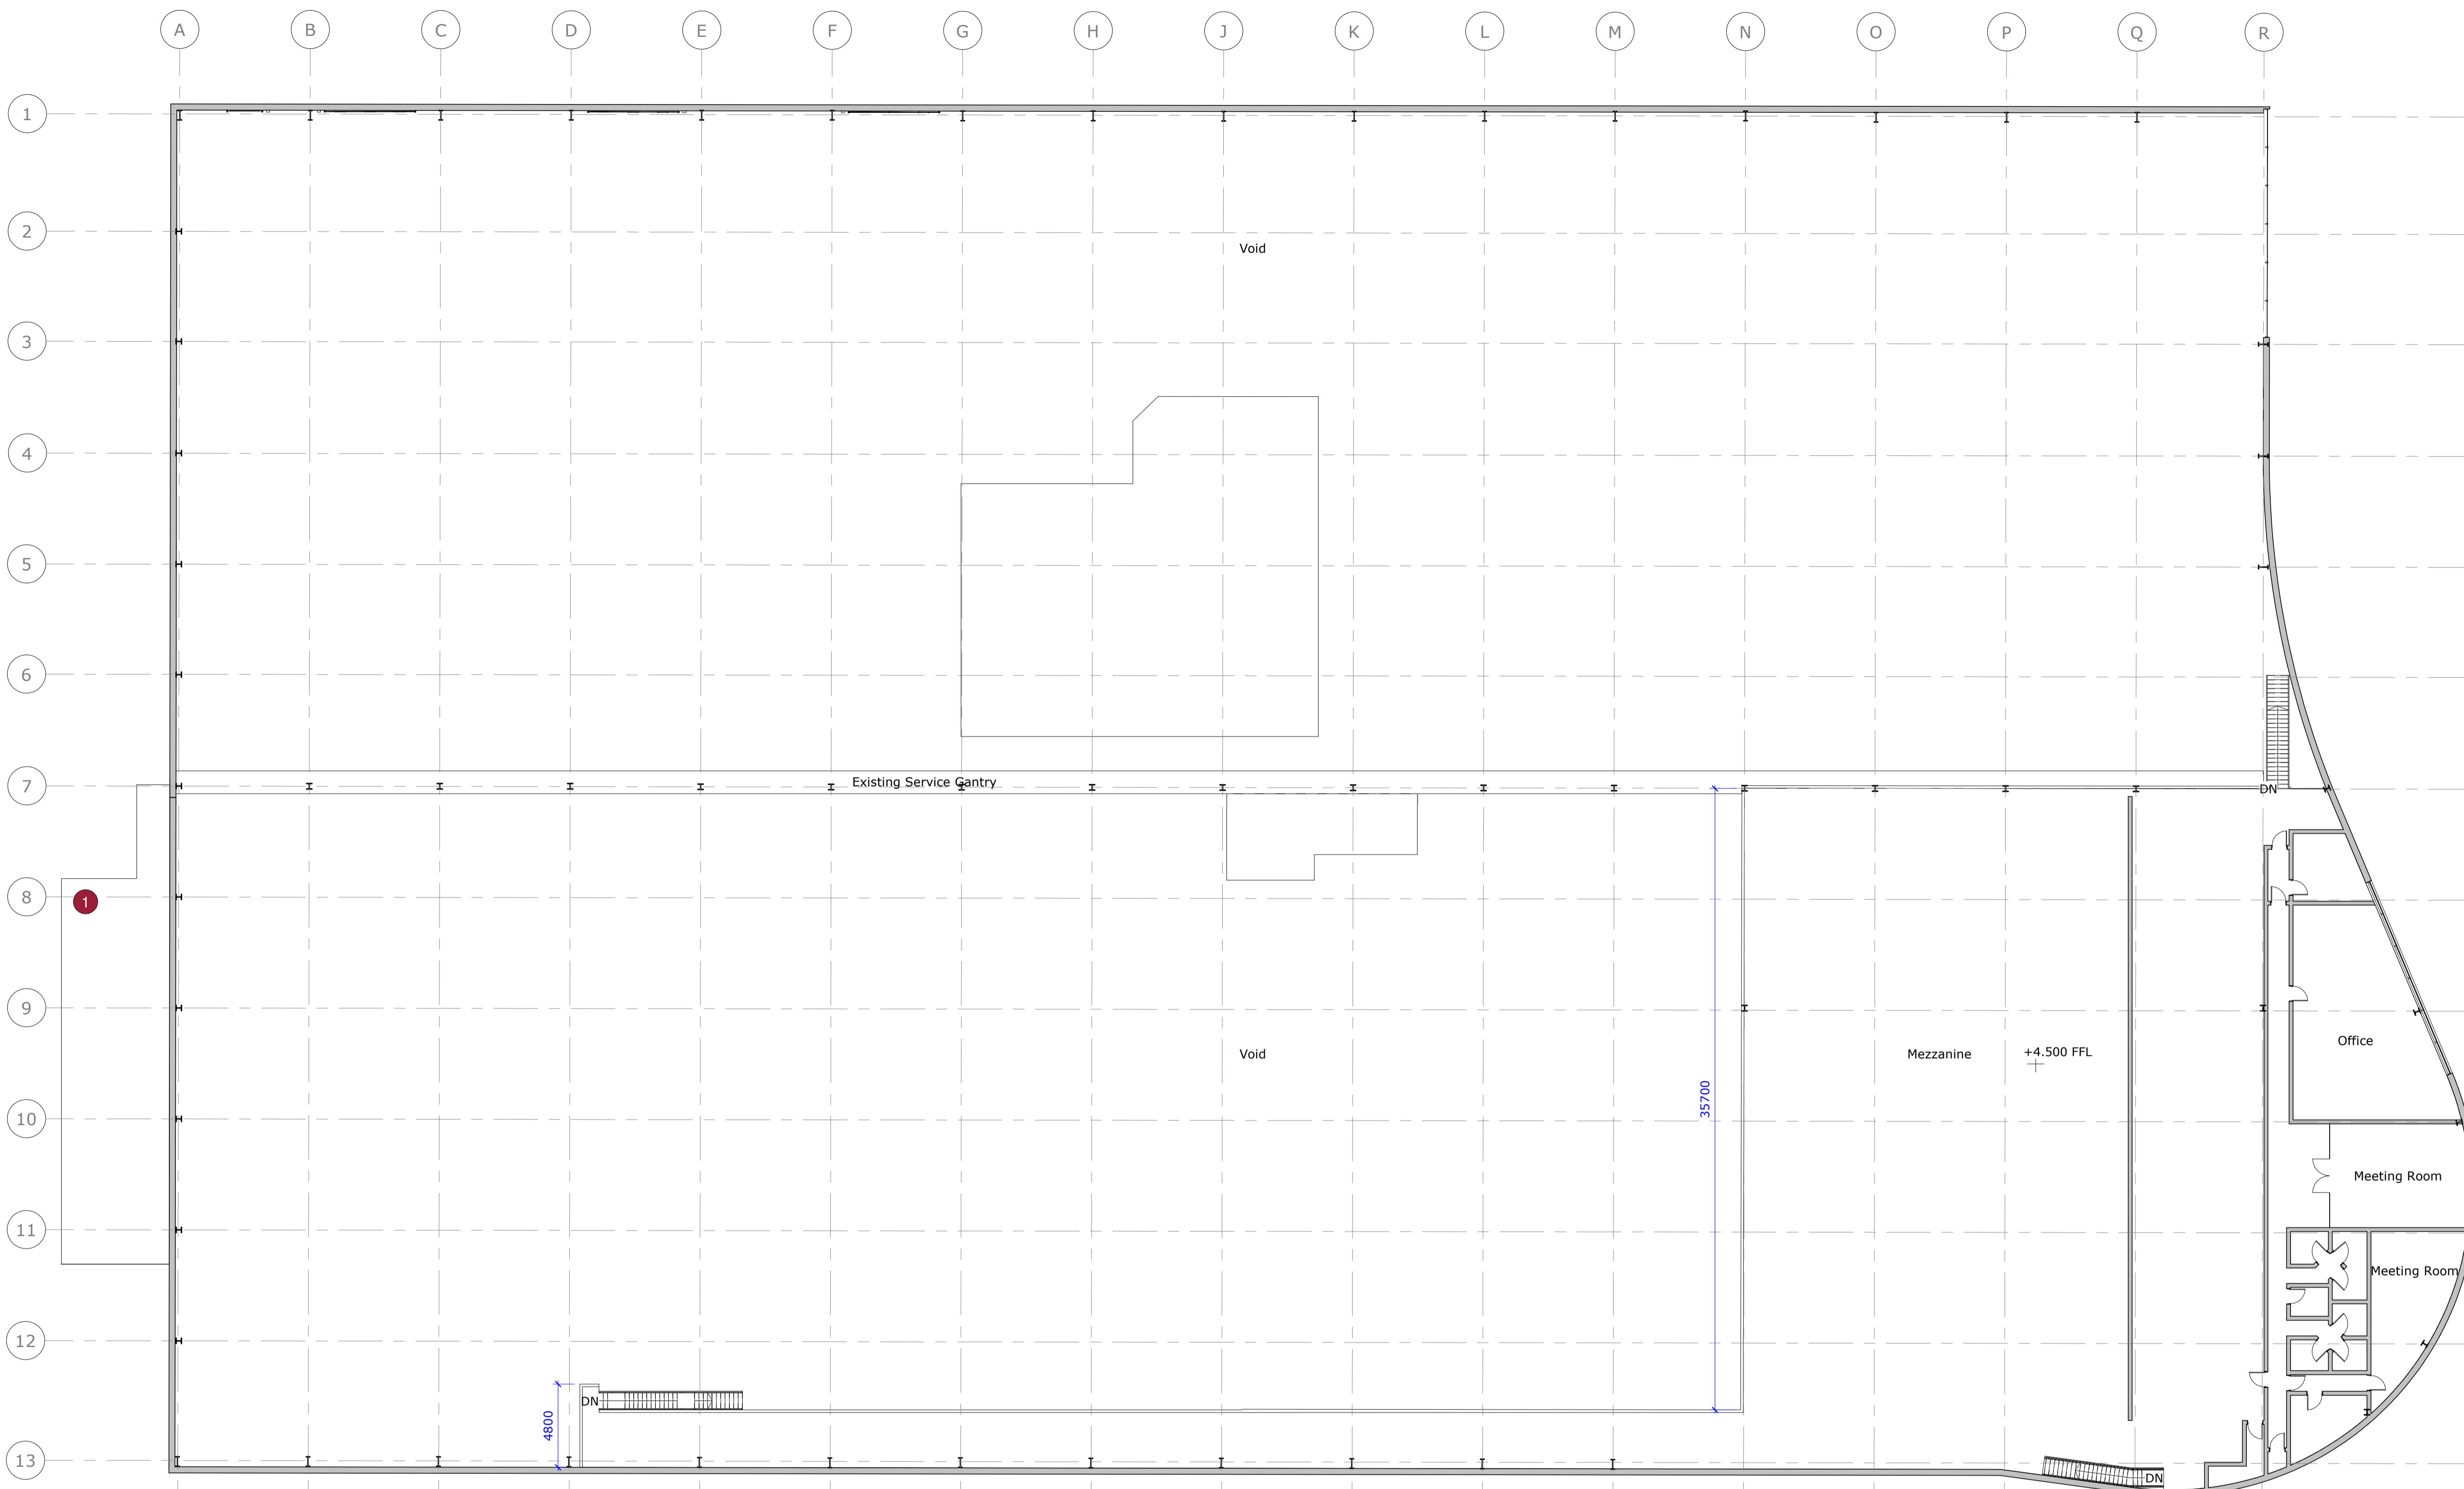

Existing First Floor Plan
 1 : 200

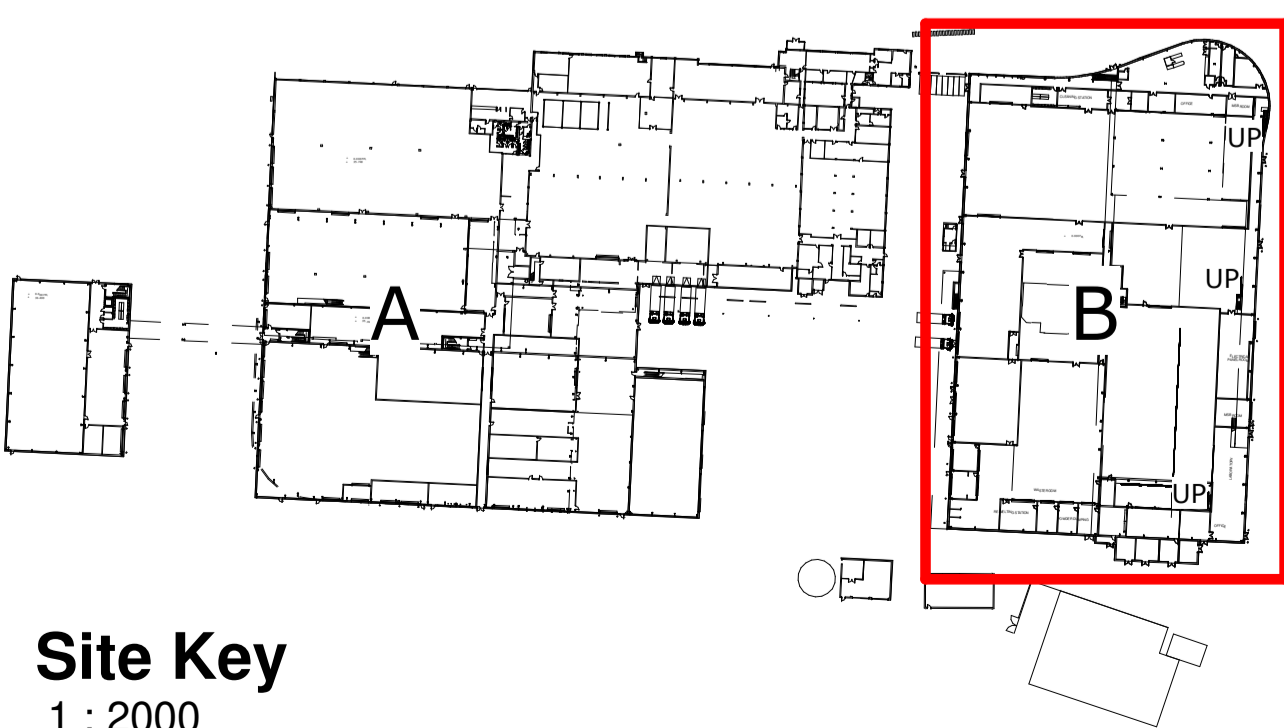

Site Key
 1 : 2000

P02	SH	KB	KB	18/01/21
Minor amendments for planning application				
P01	SH	KB	KB	14/12/20
Planning Issue.				
Rev	Drawn By:	Checked By:	Approved By:	Date:
Amendments				
Project: GCB Cocoa Production Facility, Glemsford				
Title: Existing Block B Building First Floor Plan				
Drawing Number:				
Identification / Location:		Sheet Number:		
Project Code:	Originator Code:	Vol / Zone:	Level:	Type: Role: Number:
GCB	BED	Z2	01	DR A 1201

Rev Description:	Status Code:	Model Ref:	Rev No:
Preliminary	S1	ARC02	P02
Scale:	Sheet:	Discipline:	BED Project Number:
1:200	A1	Architectural	NWK 200063

Client:

