

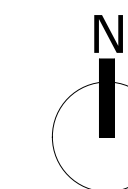


NOTES:

1. If this drawing has been received electronically it is the recipients responsibility to print the document to the correct scale.
2. All dimensions are in millimetres unless stated otherwise. It is recommended that information is not scaled off this drawing.
3. This drawing should be read in conjunction with all other relevant drawings and specifications.

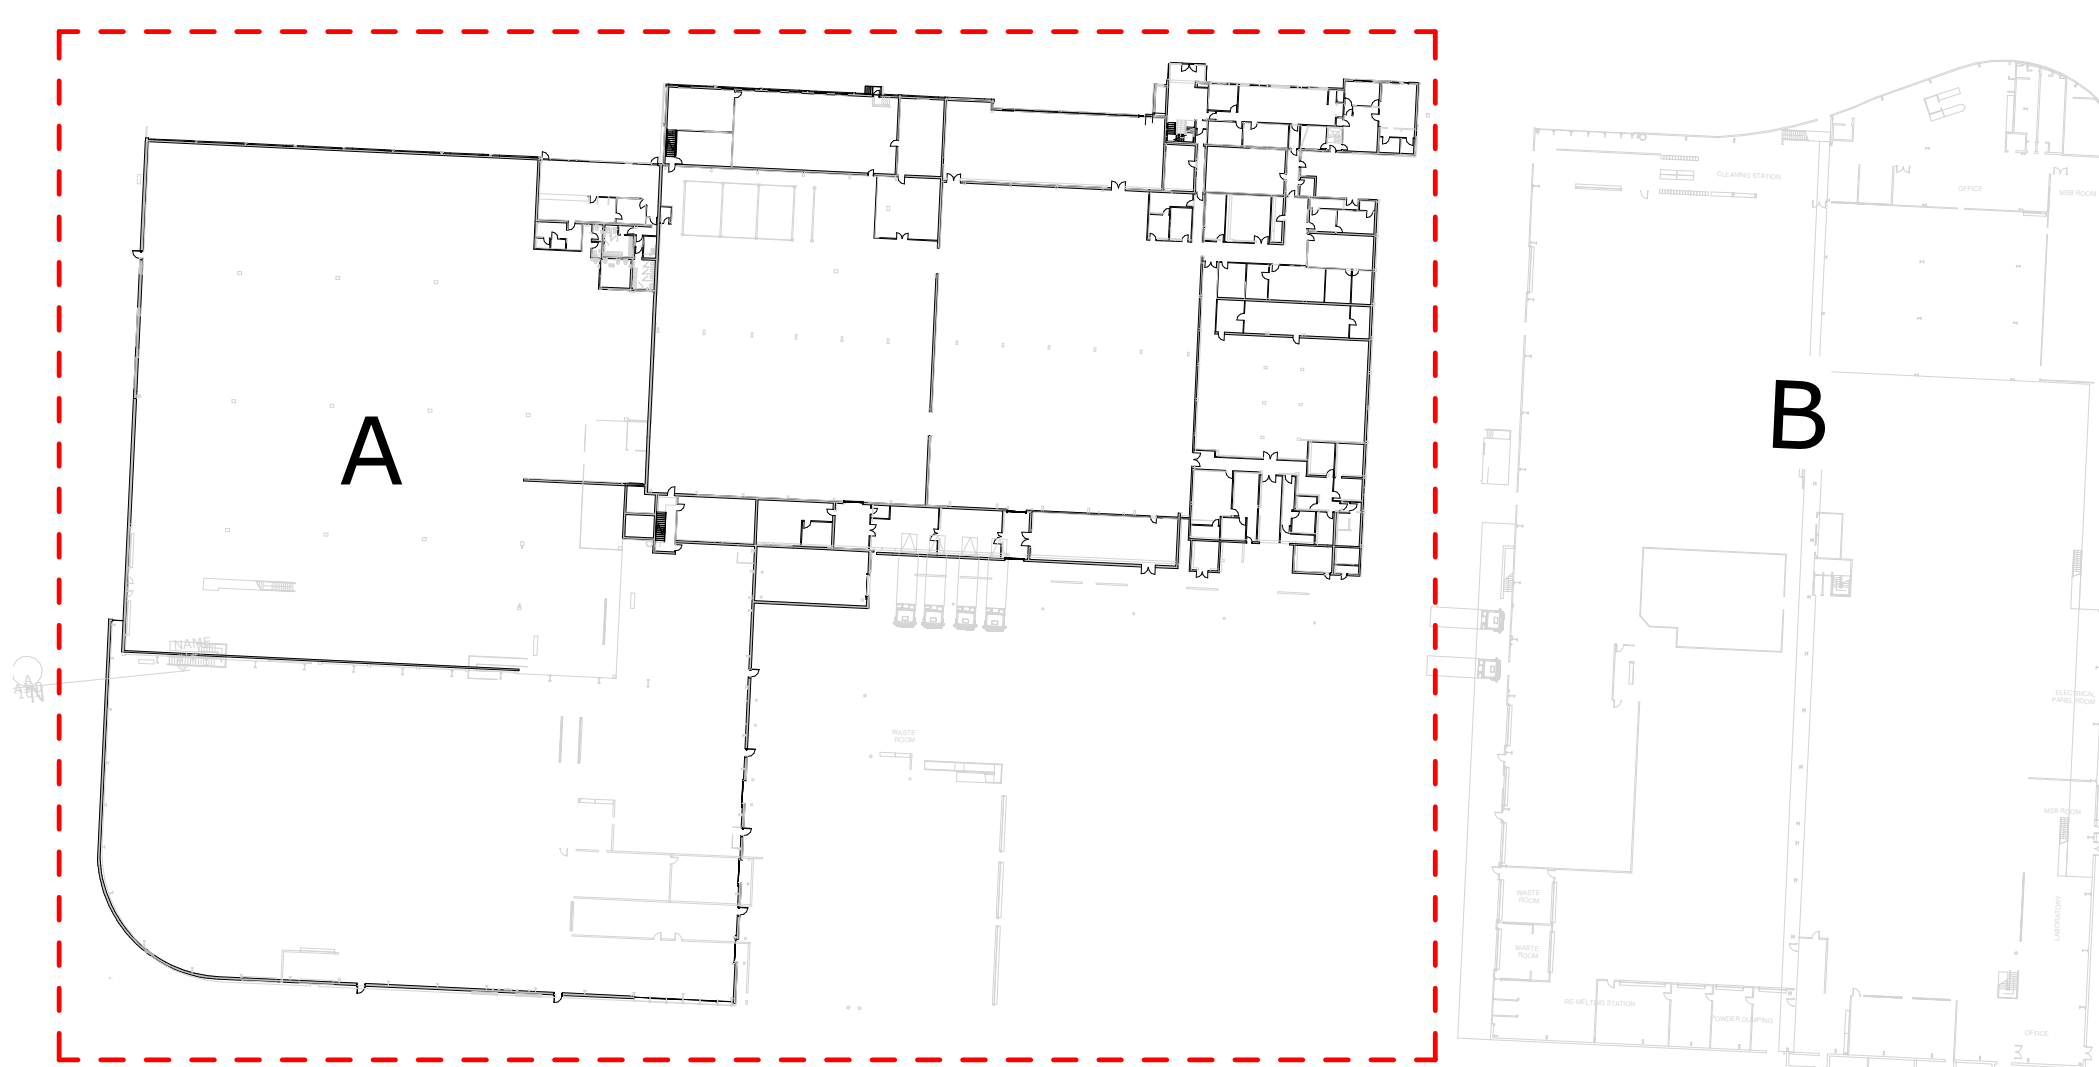

Existing First Floor GIA = 1,752m²

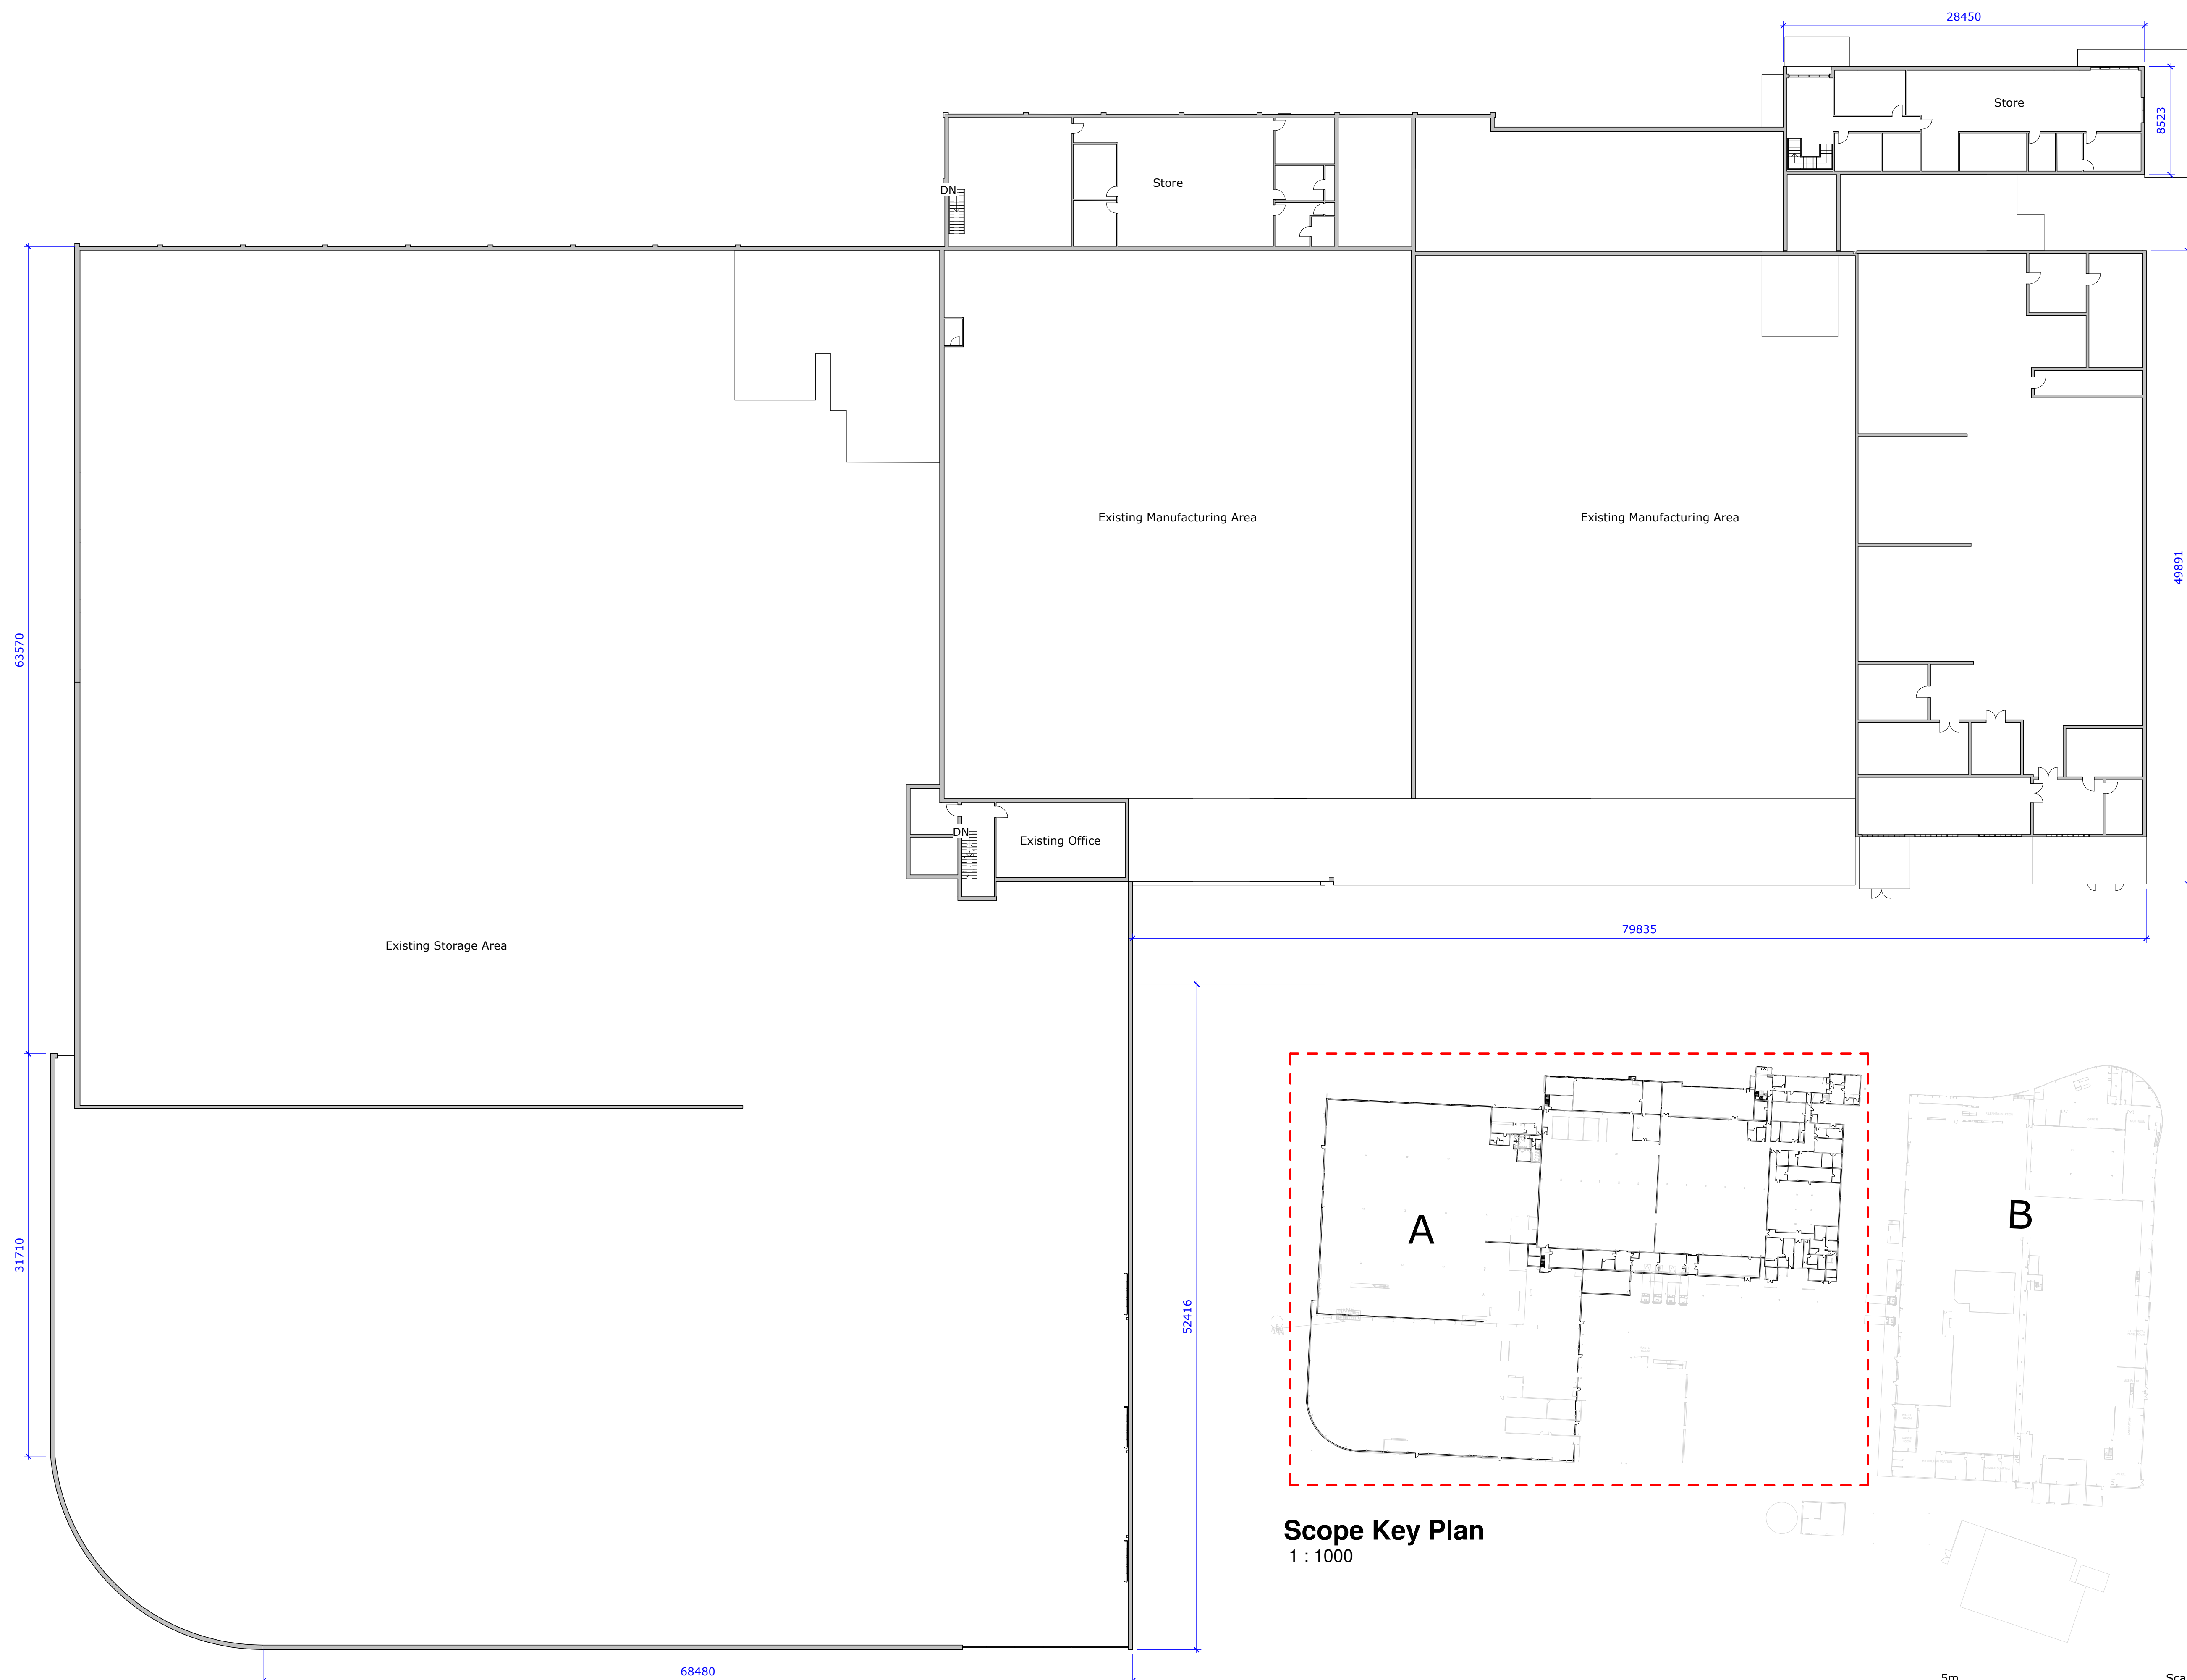

Scope Key Plan
1 : 1000



Existing First Floor Plan
1 : 250

P02	SH	KB	KB	18/01/21
Minor amendments for planning application				
P01	EM	KB	KB	14/12/20
Planning issue				
Rev	Drawn By:	Checked By:	Approved By:	Date:
Amendments				
Project: GCB Cocoa Production Facility, Glemsford				
Title: Existing Building A First Floor Plan				
Drawing Number:				
Identification / Location:		Sheet Number:		
Project Code:	Originator:	Vol / Zone:	Level:	Type:
Code:				Role:
				Number:
GCB	BED	Z1	01	DR A 1101
Rev Description:	Status Code:	Model Ref:	Rev No:	
Preliminary	S1	ARC01	P02	
Scale:	Sheet:	Discipline:	BED Project Number:	
1:250	A1	Architctural	NWK 200063	
Client:				

