



0 1 2 3 4 5 M


FLOOR PLAN

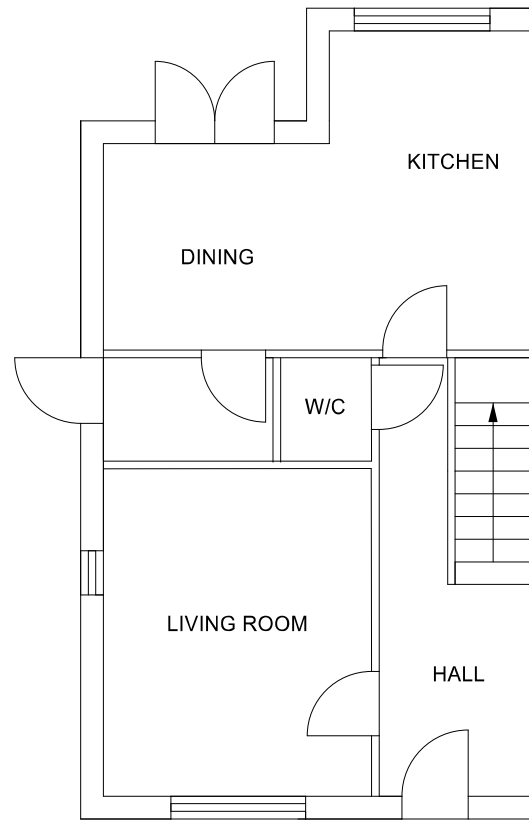


FLOOR PLAN WITH PROPOSED CONSERVATORY

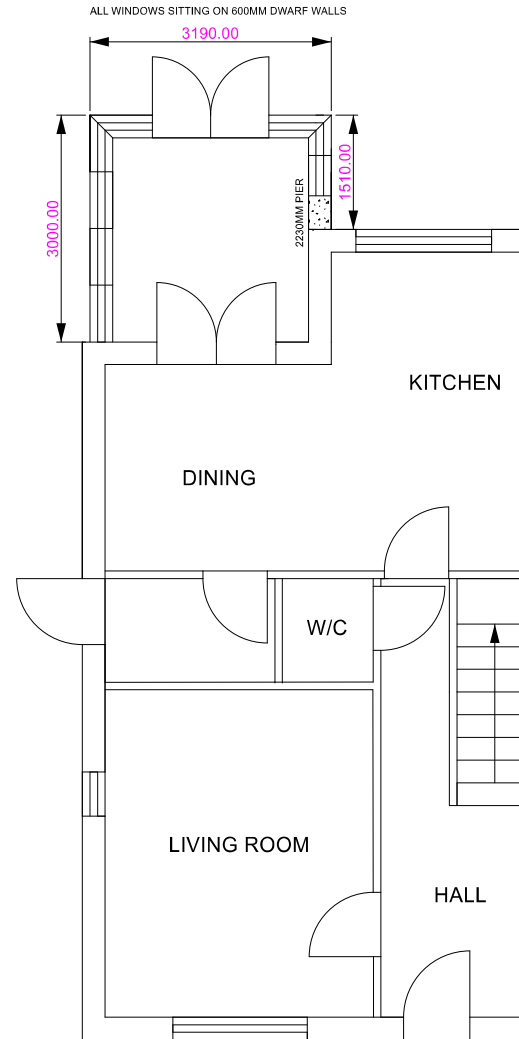

REAR ELEVATION

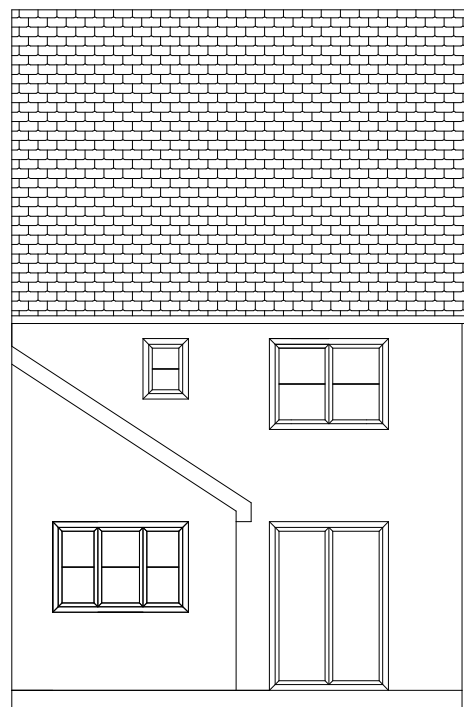

REAR ELEVATION WITH PROPOSED CONSERVATORY

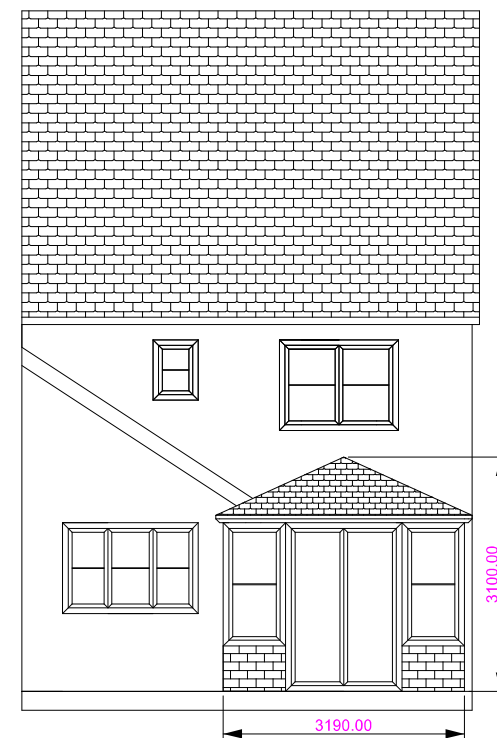

FLOOR PLAN AND REAR ELEVATION



Copyright of this drawing belongs to SEHBAC Ltd. or its subsidiary.
 All dimensions to be checked on site by Contractor.
 Drawing errors and omissions to be reported to designer or head office.
 This drawing is to be read in conjunction with related plans and elevations submitted with this application.

REV	DATE	BY	DESCRIPTION

Project: Mr Desmond
 1 Nursery Cottages
 Capel Road, Bentley
 Ipswich, Suffolk
 IP9 2DW

Title: Floor Plan and Rear Elevation with and without proposed conservatory

Scale 1:100	Drawn by : David Osborne	Checked	Date: 10th February 2021
-------------	--------------------------	---------	--------------------------

Project No: 3102038	Drawing No : 3102038 / 1	Rev.
---------------------	--------------------------	------

0 1 2 3 4 5 M


LEFT ELEVATION




LEFT ELEVATION WITH PROPOSED CONSERVATORY



RIGHT ELEVATION

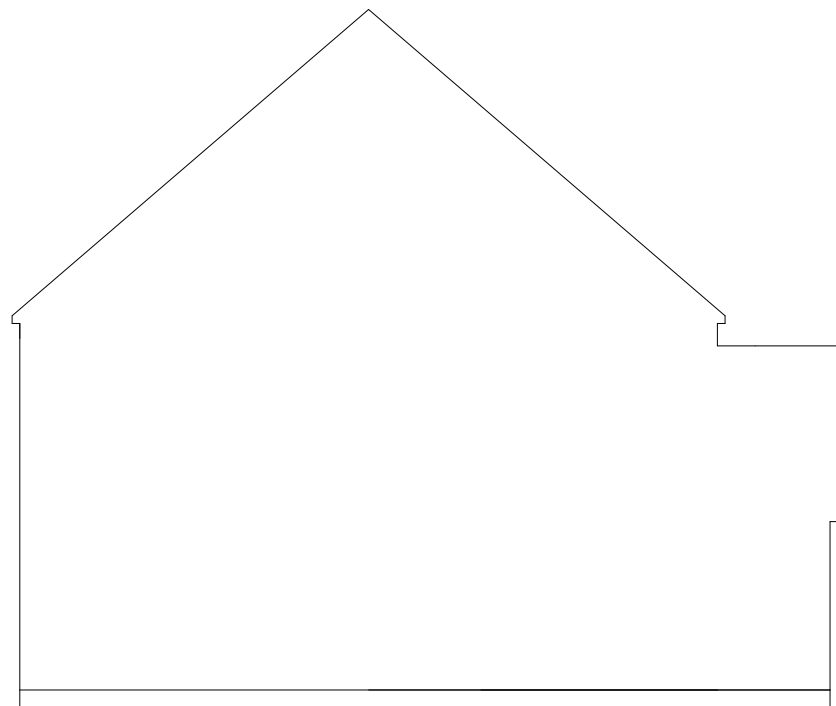

RIGHT ELEVATION WITH PROPOSED CONSERVATORY

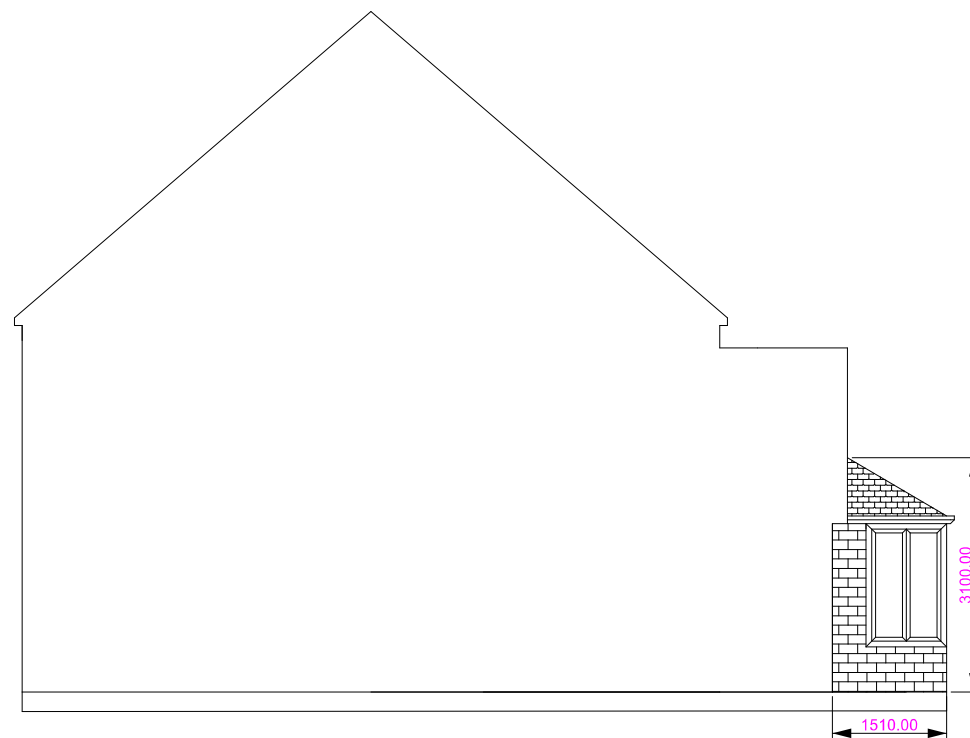

SIDE ELEVATIONS



Copyright of this drawing belongs to SEHBAC Ltd. or its subsidiary.
 All dimensions to be checked on site by Contractor.
 Drawing errors and omissions to be reported to designer or head office.
 This drawing is to be read in conjunction with related plans and elevations submitted with this application.

REV	DATE	BY	DESCRIPTION

Project: Mr Desmond
 1 Nursery Cottages
 Capel Road, Bentley
 Ipswich, Suffolk
 IP9 2DW

Title: Left and Right Elevations with and without proposed conservatory

Scale 1:100 Drawn by : David Osborne Checked Date: 10th February 2021

Project No: 3102038 Drawing No : 3102038 / 2 Rev.