



ground

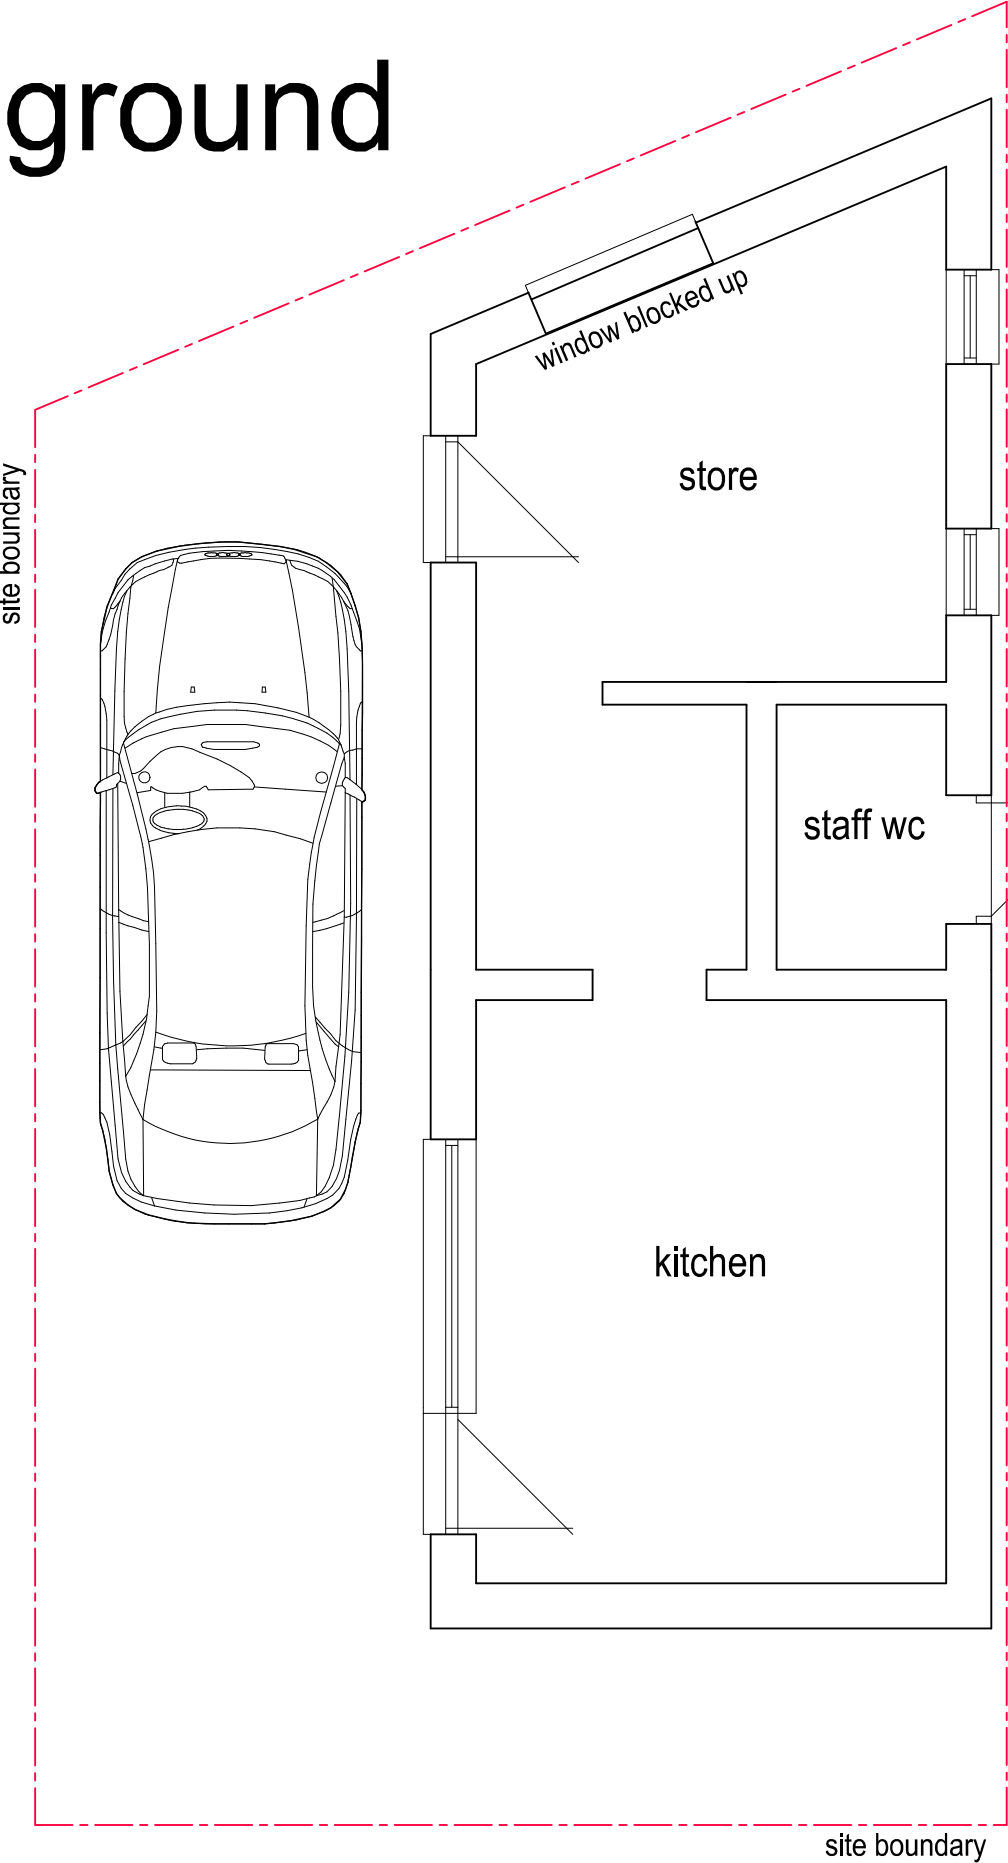

first

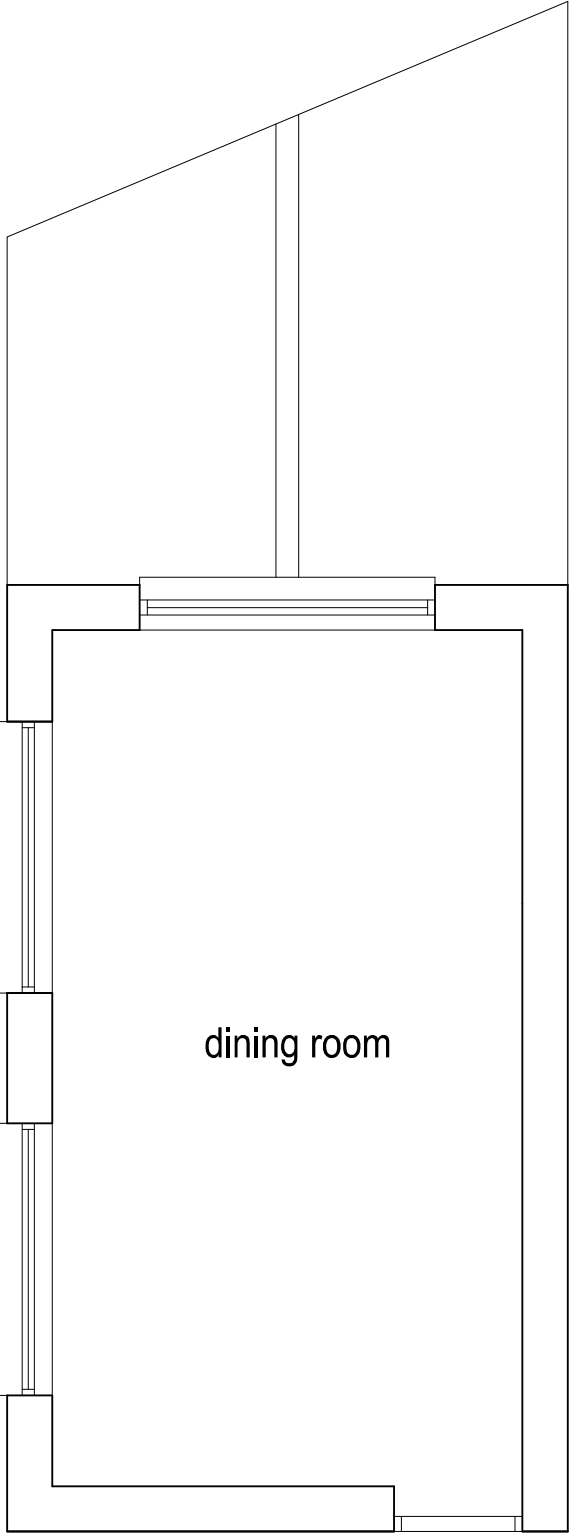

General Notes:
This drawing is the property of STEPHEN BOLWELL and shall not be copied without prior consent in writing.
All dimensions to be checked on site prior to commencement of the work.

Stephen Bolwell

I.Eng, (CEI), AMICE, AMIStructE

Trewootton, Trevanson Road
Wadebridge, Cornwall. PL27 7HD

stephenbolwell@btinternet.com

01208 816906 / 07771 881 997

Job title

Behind The Bike Shed
Eddystone Road
Wadebridge. PL27 7AL

Drawing title

Existing ground and
first floor plans

Drawn **SMB** Date **Jan 2021**

Scales **1 : 50 at A3**

Drg.no
202102-05