



# ground

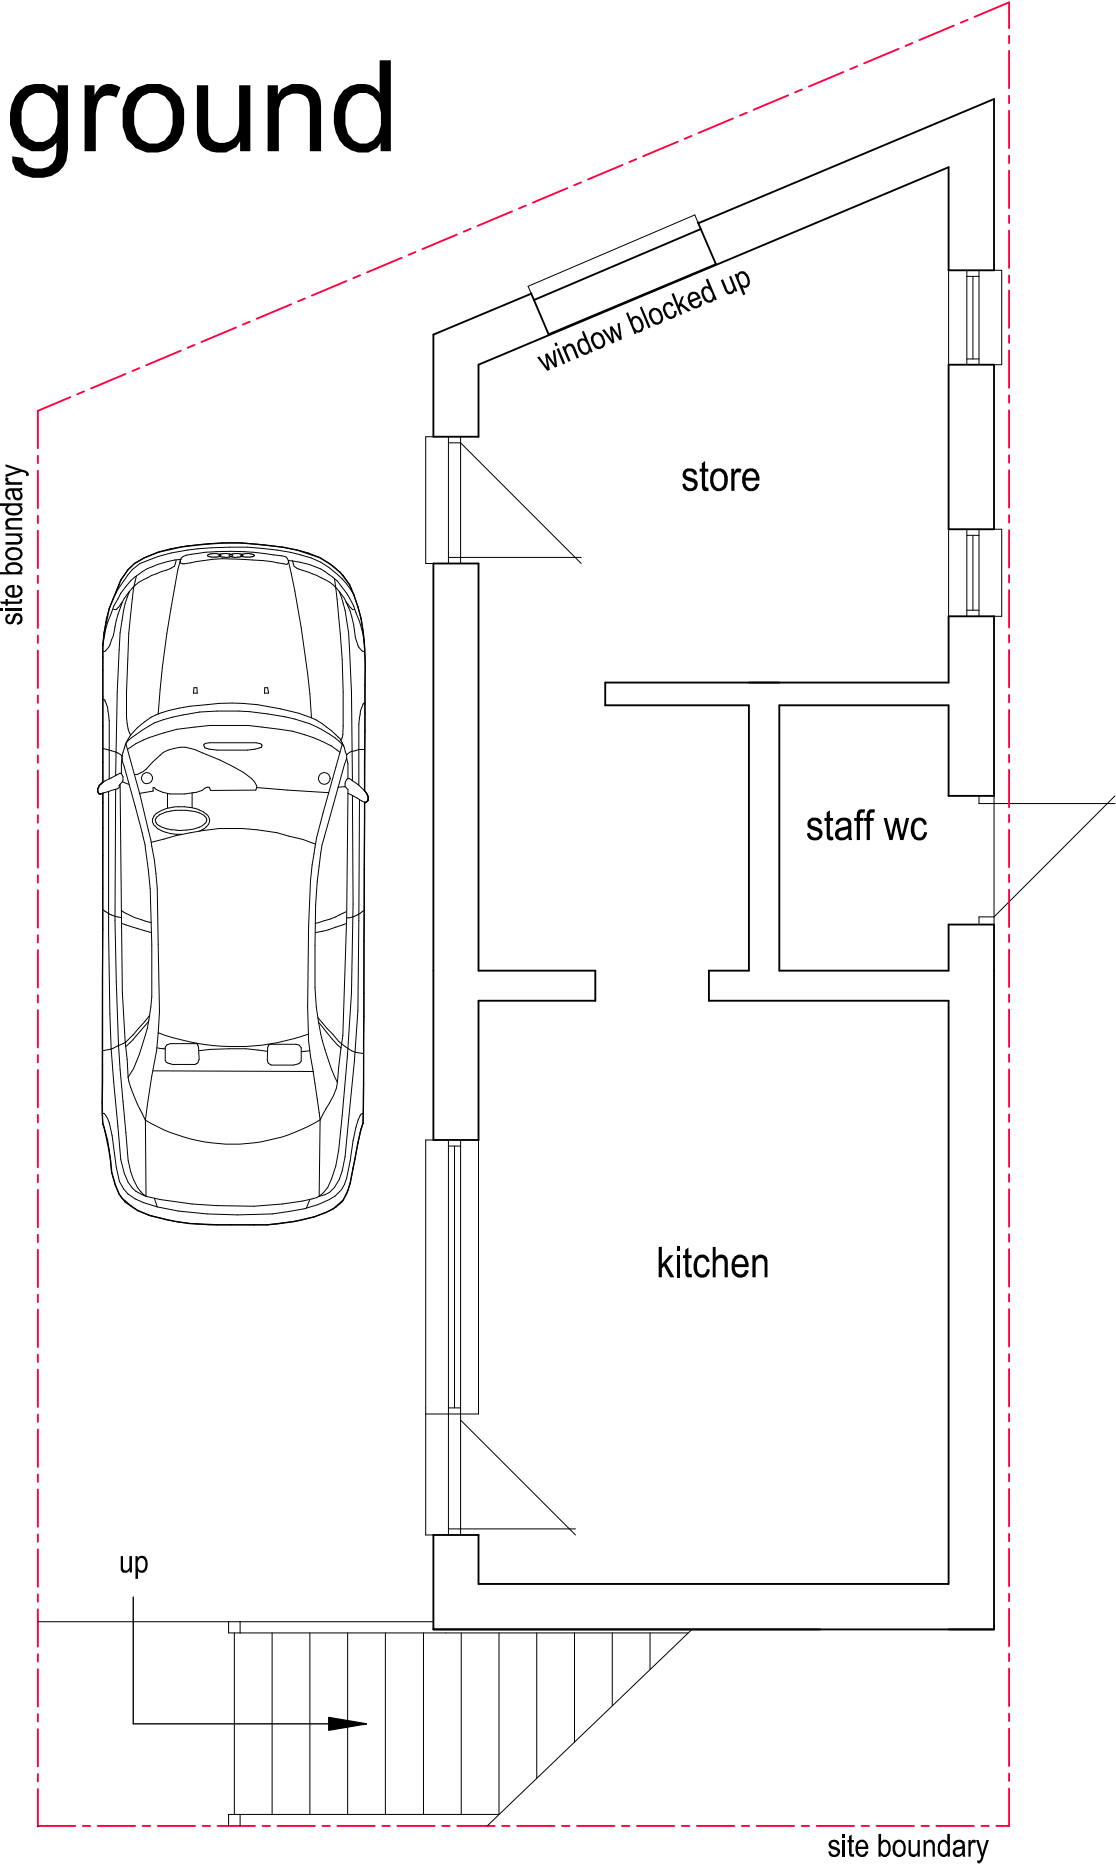

# first

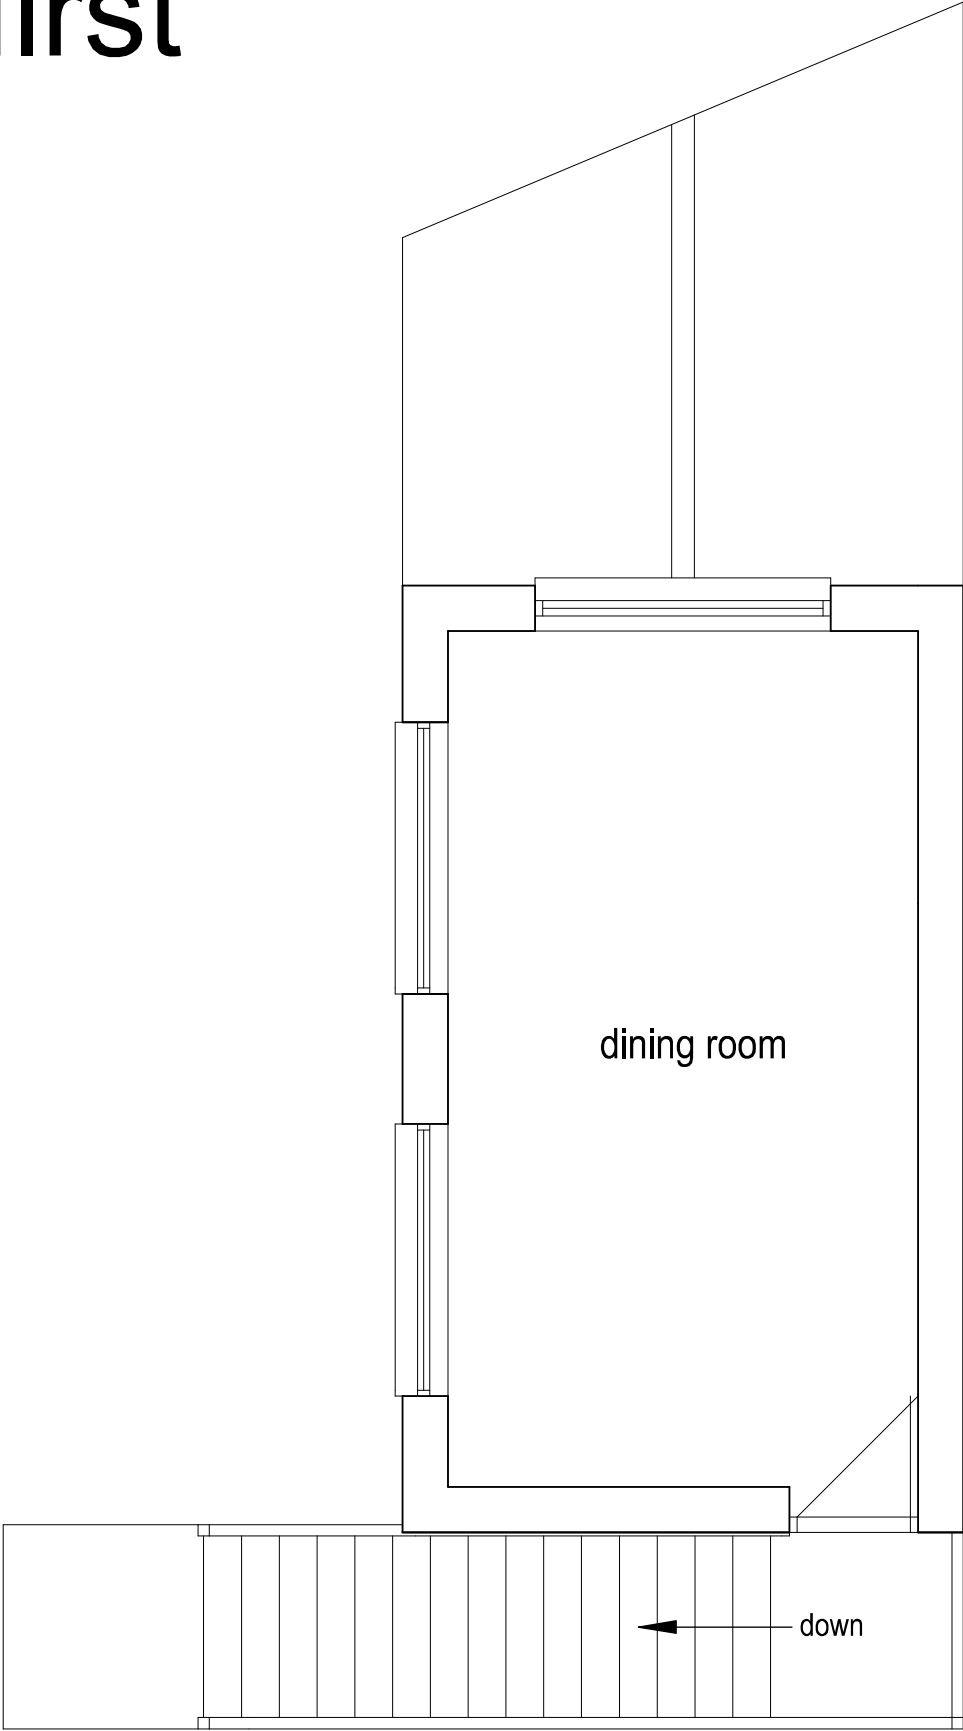

General Notes:  
This drawing is the property of STEPHEN BOLWELL and shall not be copied without prior consent in writing.  
All dimensions to be checked on site prior to commencement of the work.

**Stephen Bolwell**

I.Eng, (CEI), AMICE, AMIStructE

Trewootton, Trevanson Road  
Wadebridge, Cornwall. PL27 7HD

stephenbolwell@btinternet.com

01208 816906 / 07771 881 997

Job title

Behind The Bike Shed  
Eddystone Road  
Wadebridge. PL27 7AL

Drawing title

Proposed ground and  
first floor plans

Drawn **SMB** Date **Jan 2021**

Scales **1 : 50 at A3**

Drg.no  
**202102-06**