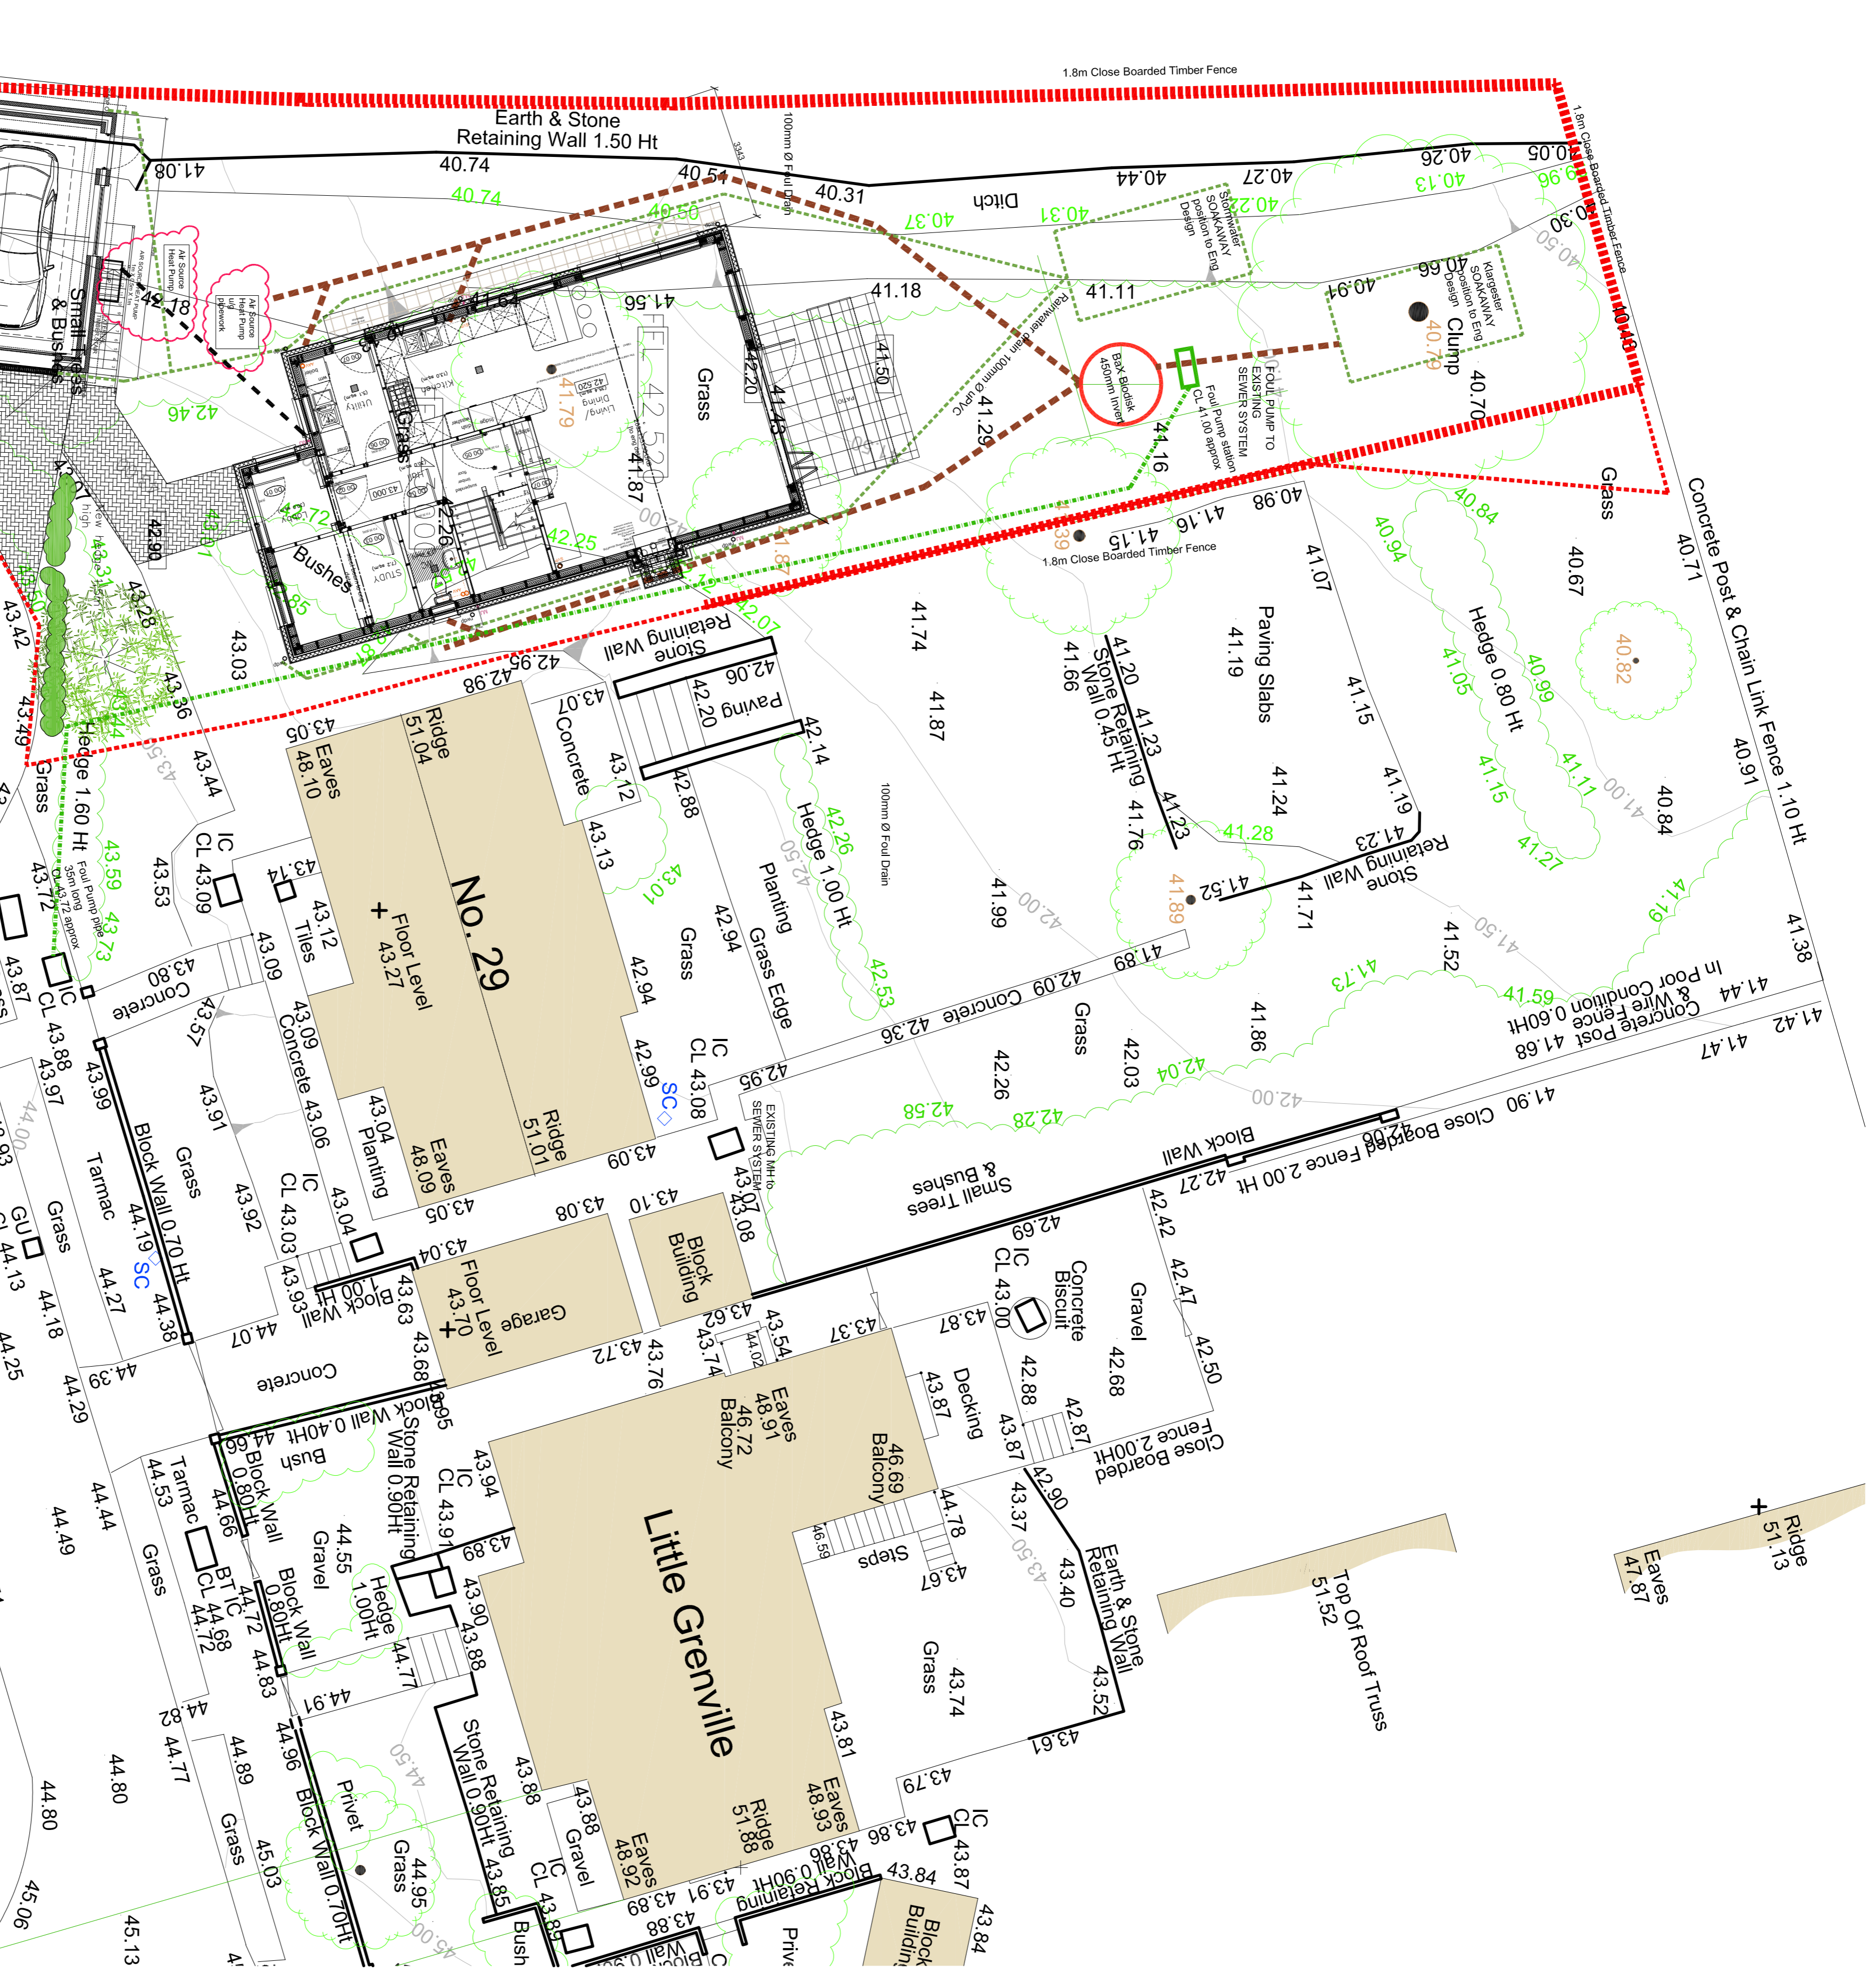


Notes

Drawing Title: WORKING DRAWINGS

Rev.	Date	Notes	By
P08	18/02/21	For Issues Hand Pure	RM
P07	04/02/21	Change & Pumping station added	RM
P06	17/04/20	HEDGE BOUNDARY LINE TO SOUTH & STREET	RM
P05	17/03/20	REMOVE EXISTING DRIVEWAY TO CHANGING ROOMS	RM
P04	18/12/19	UPDATE ON FOOTING DIMS TO CHANGE FOOTING	RM
P03	18/12/19	UPDATE ON FOOTING DIMS TO CHANGE FOOTING	RM
P02	18/12/19	UPDATE ON FOOTING	RM
P01	12/12/19	UPDATE ON FOOTING	RM

**mitCHELL architects**  
 11:100&1:100@A1  
 2179-GAN101-02 P08

Client	Self Build Project for Oliver Bealing
Project	New house at 29 Grenville Rd, Padstow
Title	Site Plan
Drawn	RM
Checked	2179-GAN101-02 P08