




EXISTING GROUND FLOOR PLAN

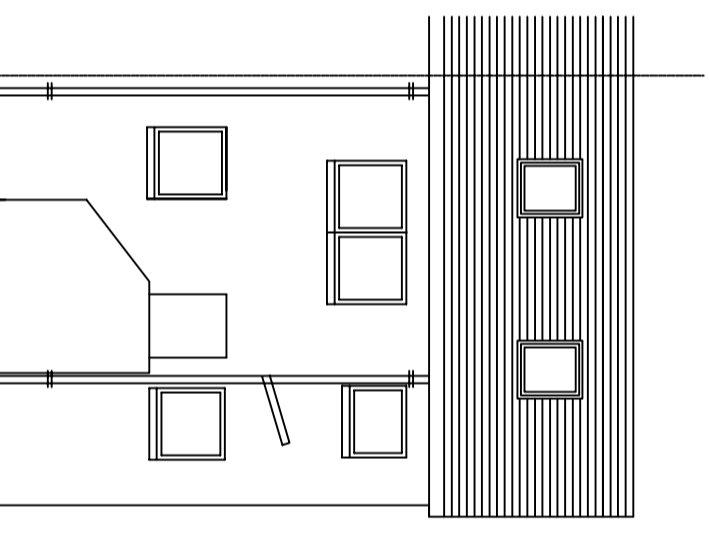

EXISTING REAR ELEVATION

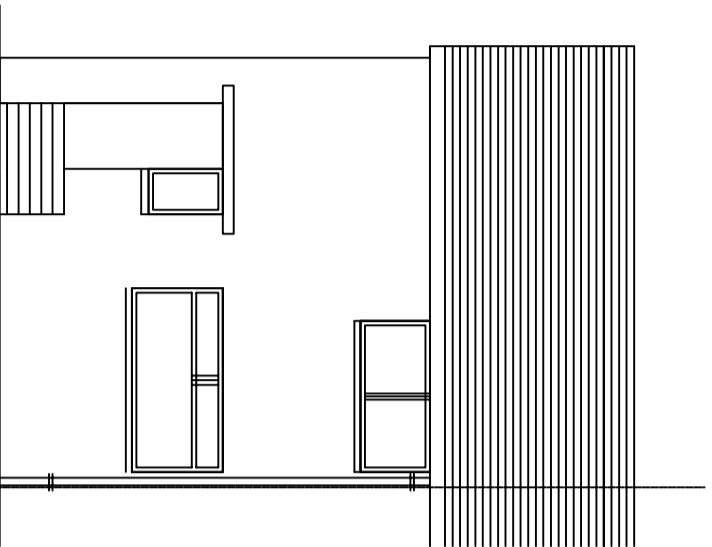


EXISTING FRONT ELEVATION

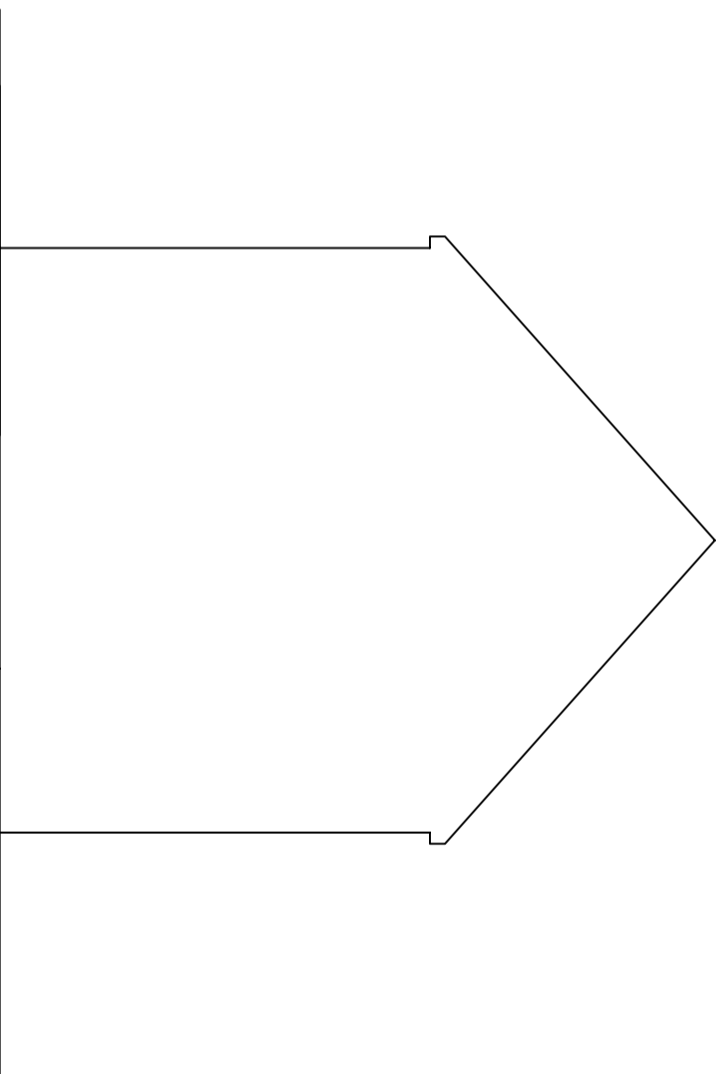

EXISTING SIDE ELEVATION

SCALE BAR

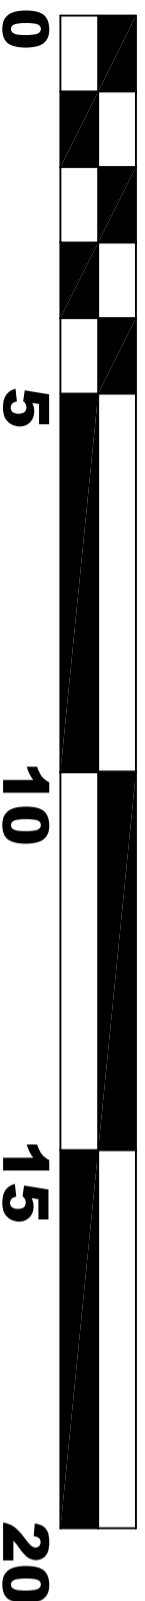

THIS IS THE PRINCIPAL / TRUE COPY OF THE PLANS REFERRED TO IN THE APPLICATION

Signed
Dated

Rev	Date	Description	dwn	chk

Client
Mrs E Graham

Project
Proposed Extension
66 Moraine Ave, Glasgow ,

Drawing Title
Existing Floor plan and elevations

Drawing Status
BW and Planning Application

Job no. Drawing no. Rev. Scale
A00 / (BW) 01 - 1:100 @ A3