





ELEVATION TO STAYBRAE STREET AS EXISTING

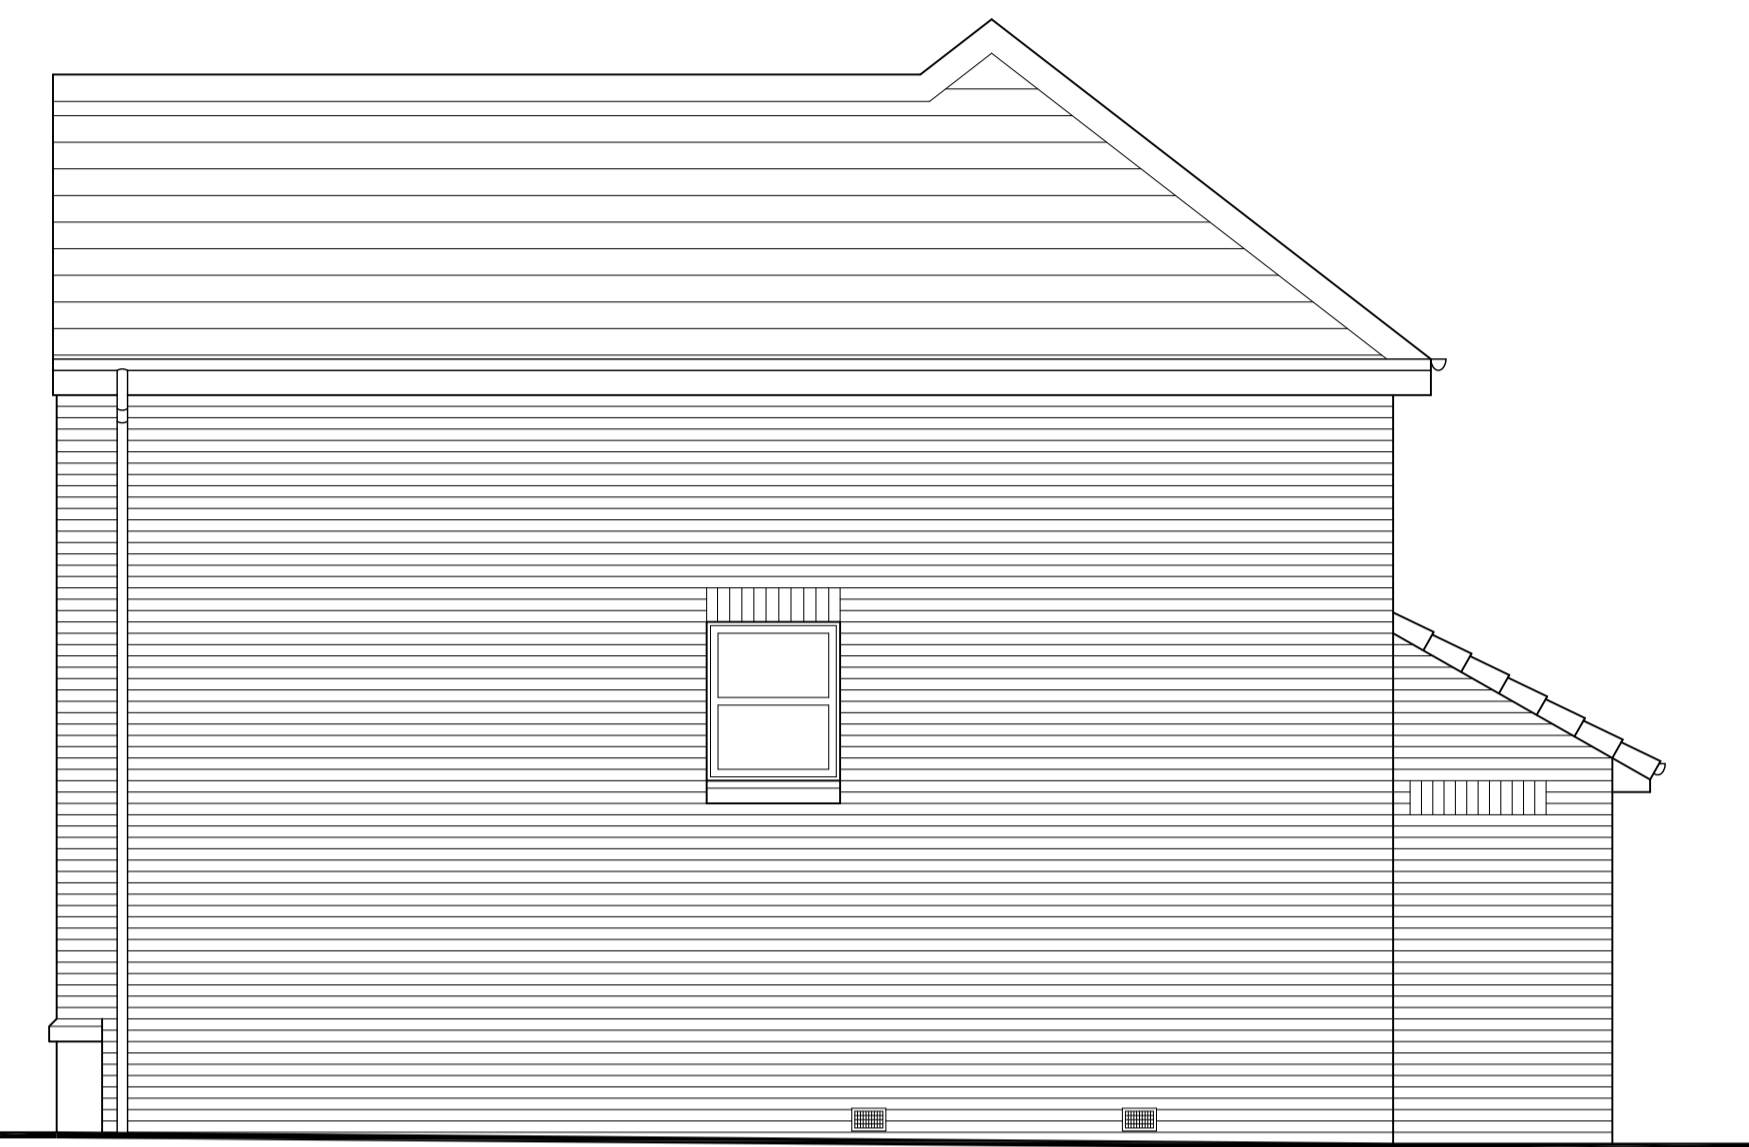


WEST GABLE ELEVATION AS EXISTING



ELEVATION TO REAR GARDEN AS EXISTING

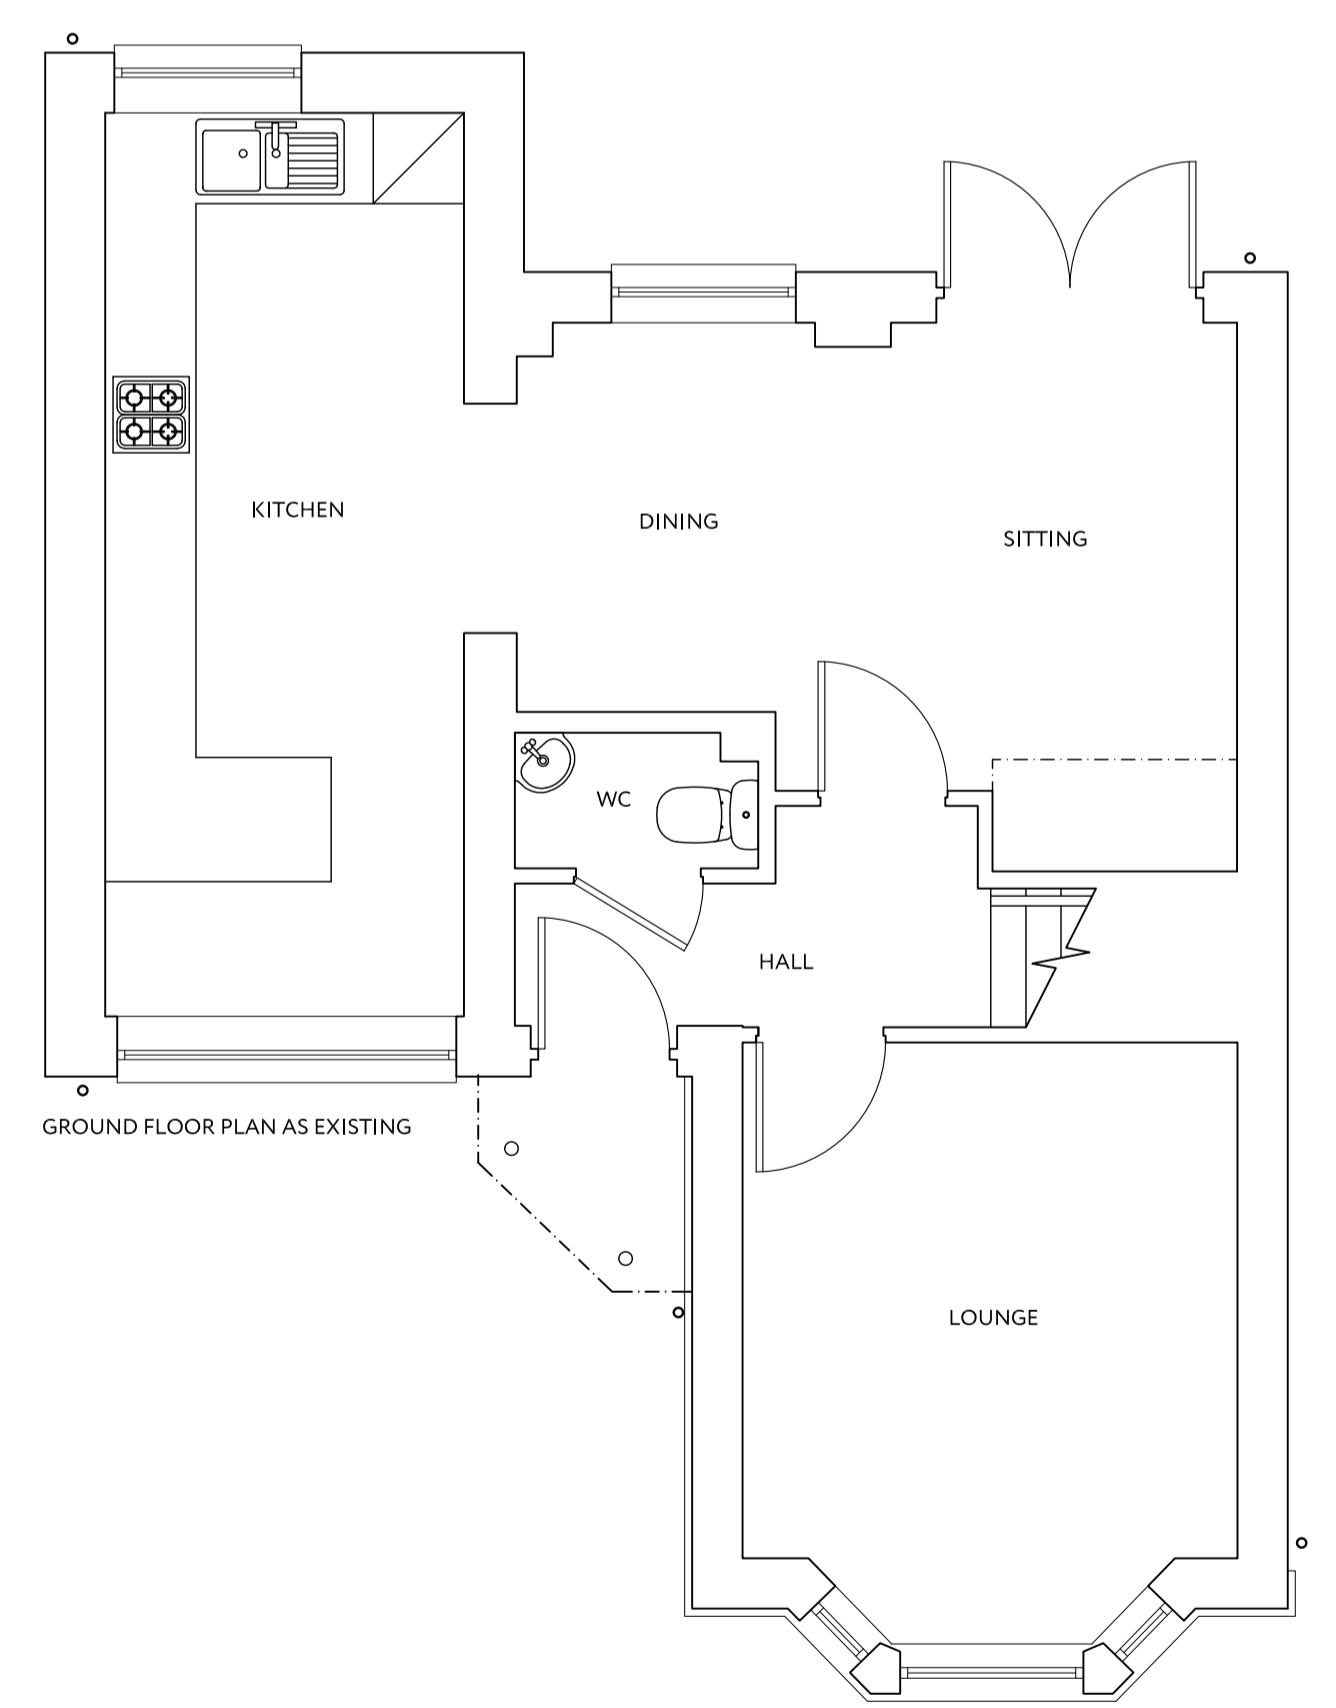

GROUND FLOOR PLAN AS EXISTING

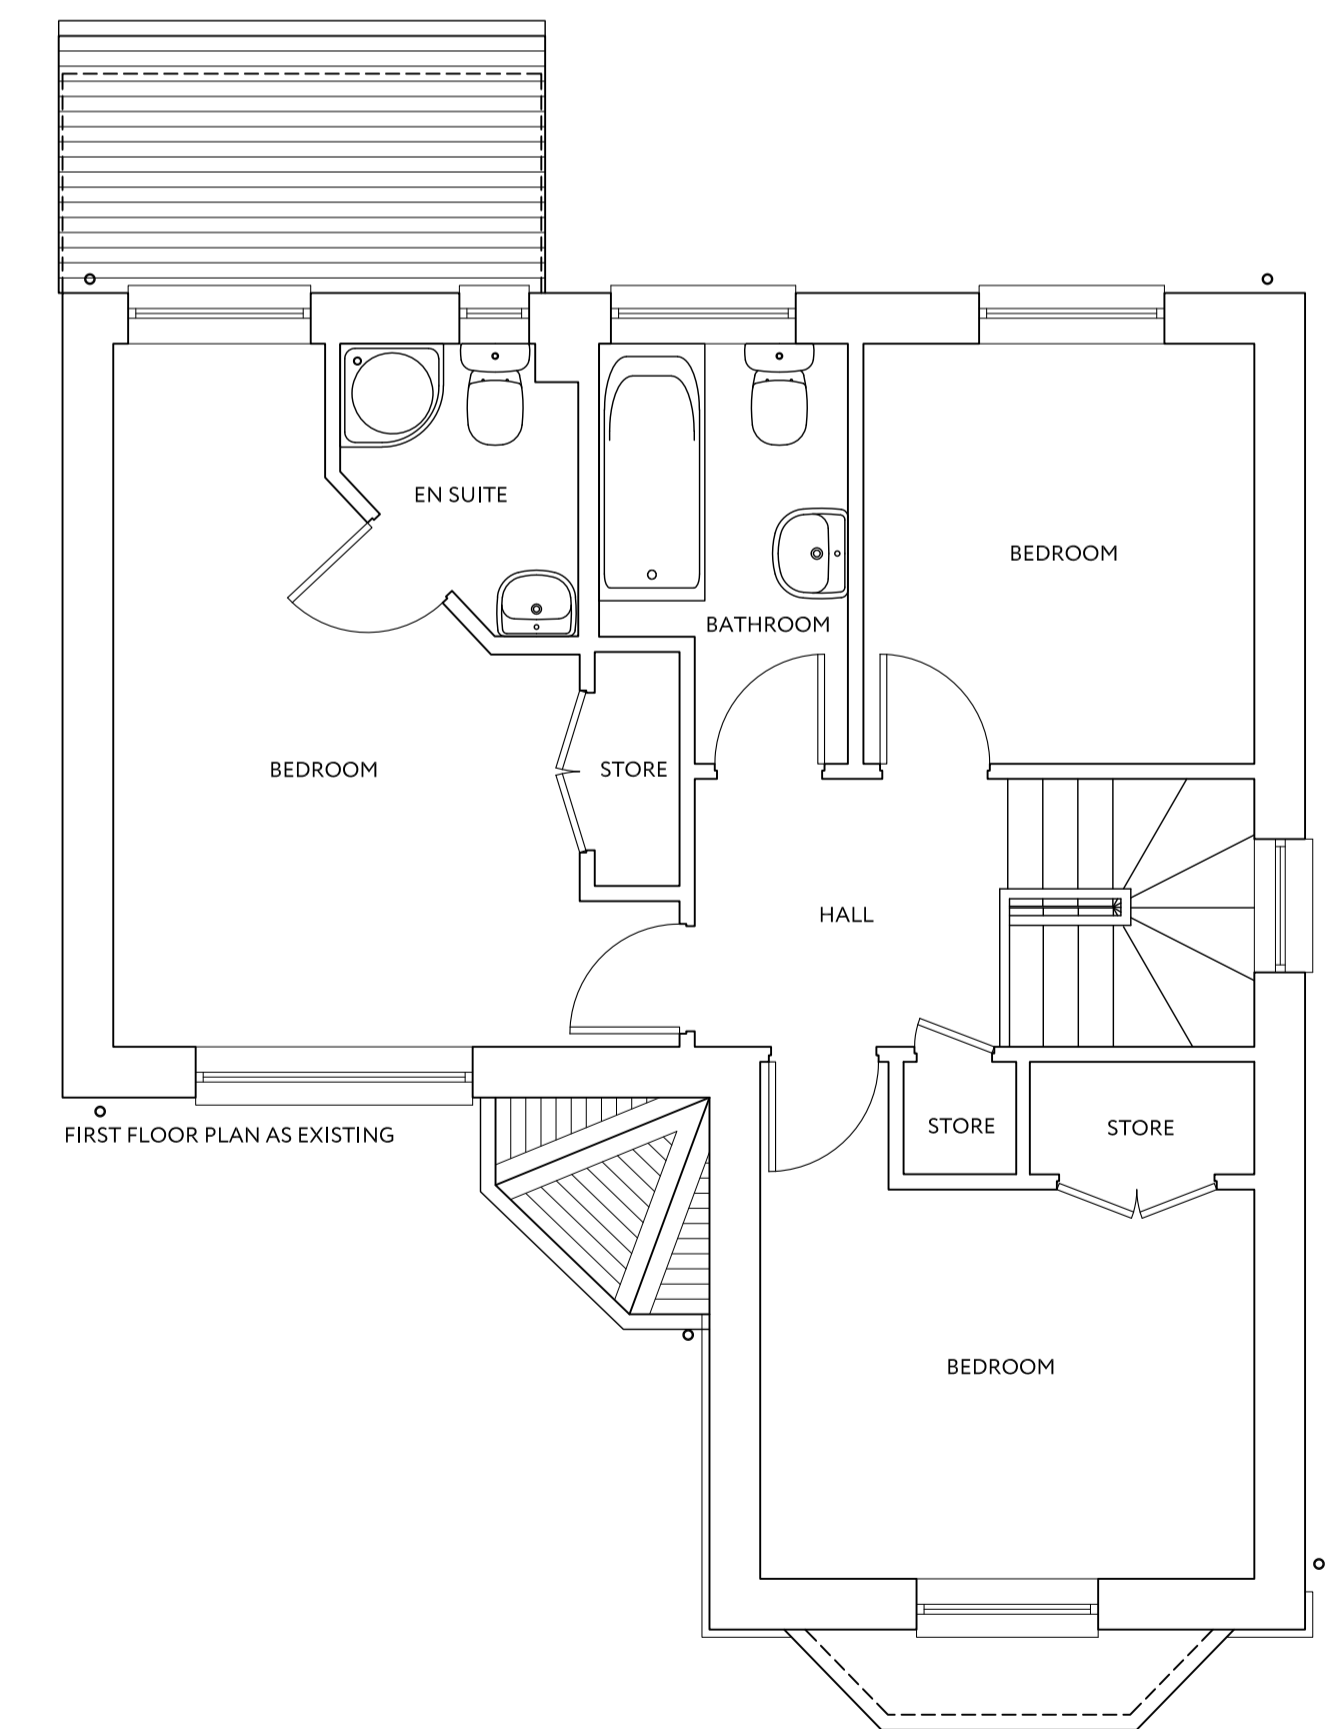

FIRST FLOOR PLAN AS EXISTING



EAST GABLE ELVATION AS EXISTING



RA Rebecchi ARCHITECTURAL
 55 Kempock Street
 Gourock
 PA19 1NF
 t - 01475 634844
 e - marco@rebecchi.com
 w - rebecchi.com

Client		
Jamie & Jenny Boyle		
Project Title		
Proposed Extension at 3 Staybrae Grove, Crookston, Glasgow		
Drawing Title		
Existing Plans and Elevations		
Scale	Size	Date
1:50	A1	26-11-20
Job No.	Drawing No.	Revision
20-143	PL-001	-