


Notes
 Do not scale from this drawing. All dimensions to be checked on site prior to construction and any discrepancies reported to the Architect.
 Copyright reserved.

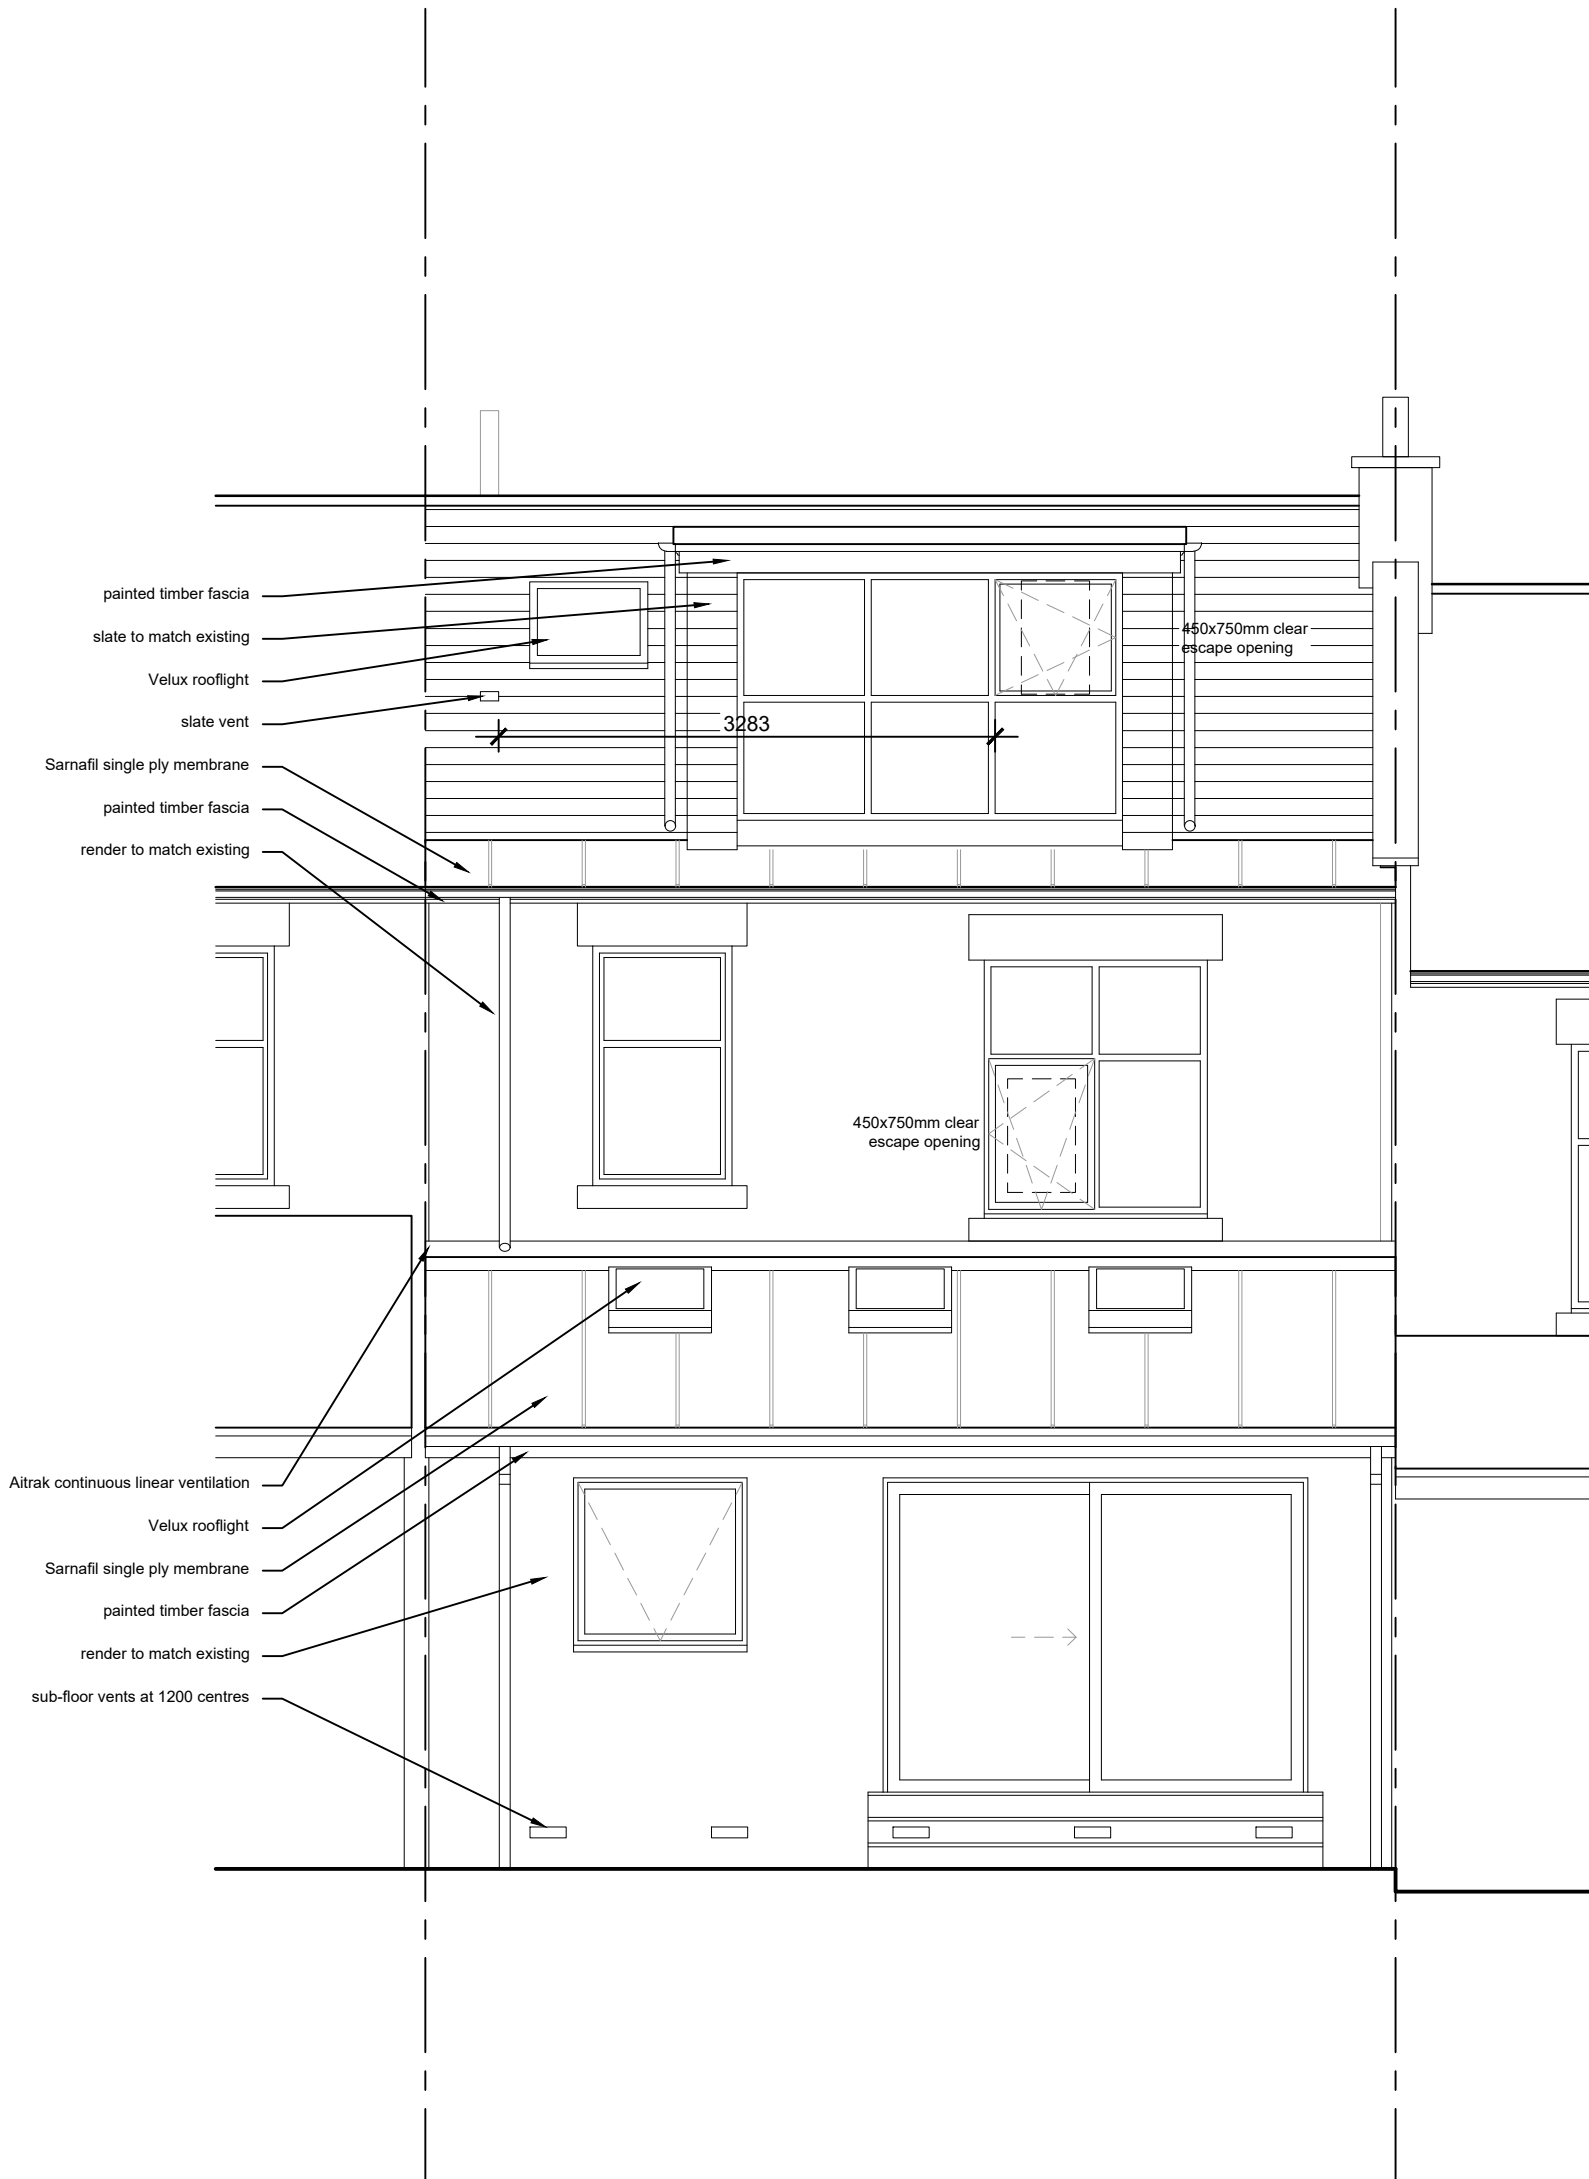

Revisions

Status
 PLANNING / BUILDING WARRANT

Client
 Mr Anthony Allison

Project
 51 Munro Road
 Glasgow
 G13 1SH

Title
 South elevation
 as proposed

Scale	Size	Date	Drawn	Checked
1:50	A3	08.01.21	SW	SA



Allison Architecture
 13 Royal Crescent
 Glasgow G3 7SL
 t: +44 (0)141 353 1082
 e: hello@allisonarchitecture.co.uk
 www.allisonarchitecture.co.uk

Project No.	Drawing No.	Rev.
20044	02-006	-



01 South elevation as proposed
 1:50 @ A3