



Notes
 Do not scale from this drawing. All dimensions to be checked on site prior to construction and any discrepancies reported to the Architect.
 Copyright reserved.

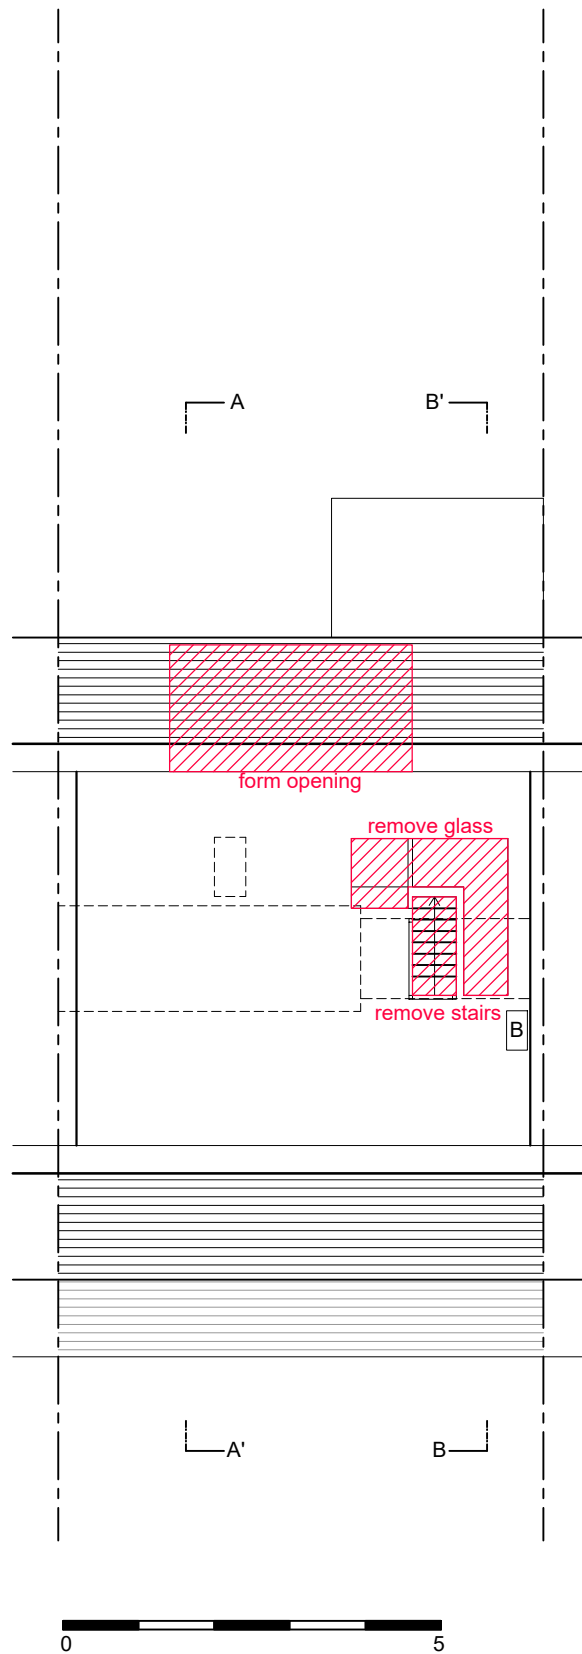

01 Attic floor plan as existing
 1:100 @ A3

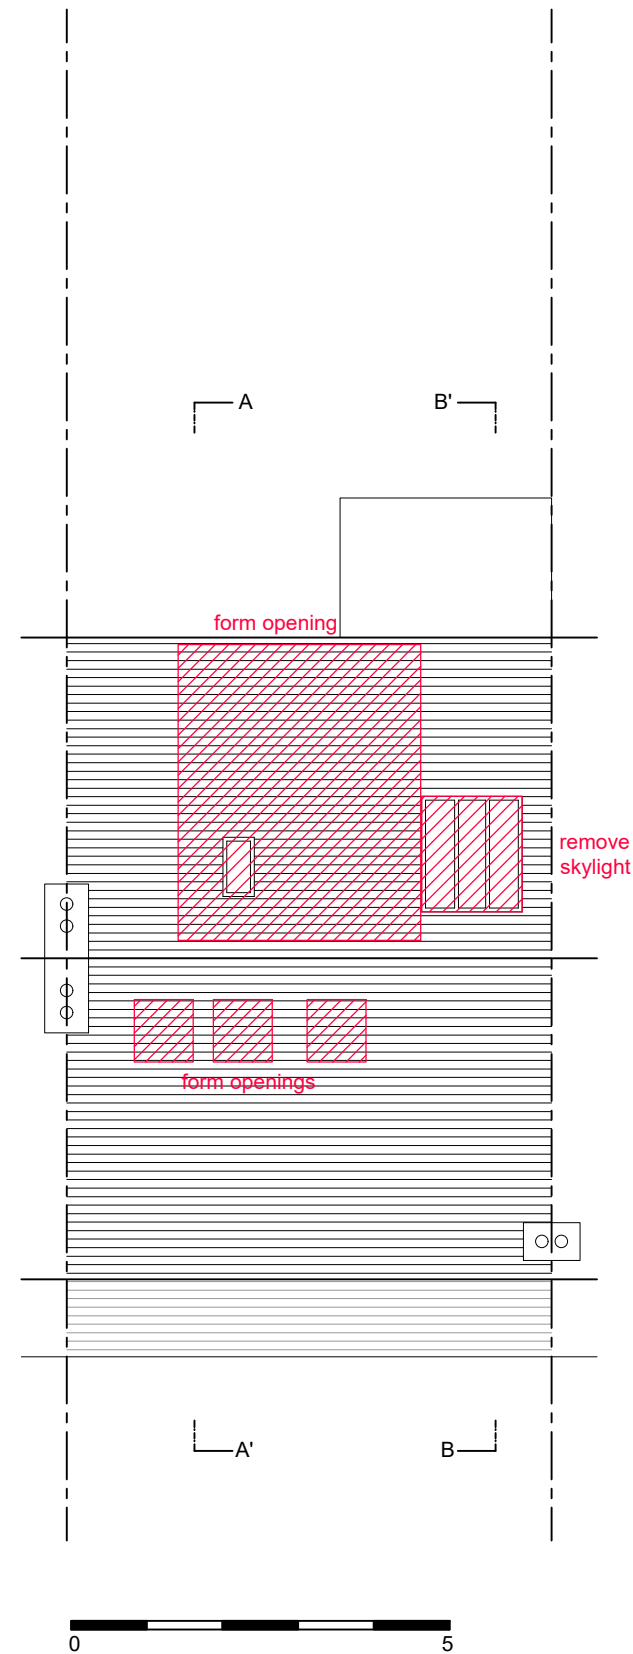

02 Roof plan as existing
 1:100 @ A3

Revisions				
Status PLANNING / BUILDING WARRANT				
Client Mr Anthony Allison				
Project 51 Munro Road Glasgow G13 1SH				
Title Attic and roof plans as existing				
Scale	Size	Date	Drawn	Checked
1:100	A3	08.01.21	SW	SA



Allison Architecture
 13 Royal Crescent
 Glasgow G3 7SL
 t: +44 (0)141 353 1082
 e: hello@allisonarchitecture.co.uk
 www.allisonarchitecture.co.uk

Project No.	Drawing No.	Rev.
20044	01-002	-