



 

 
 
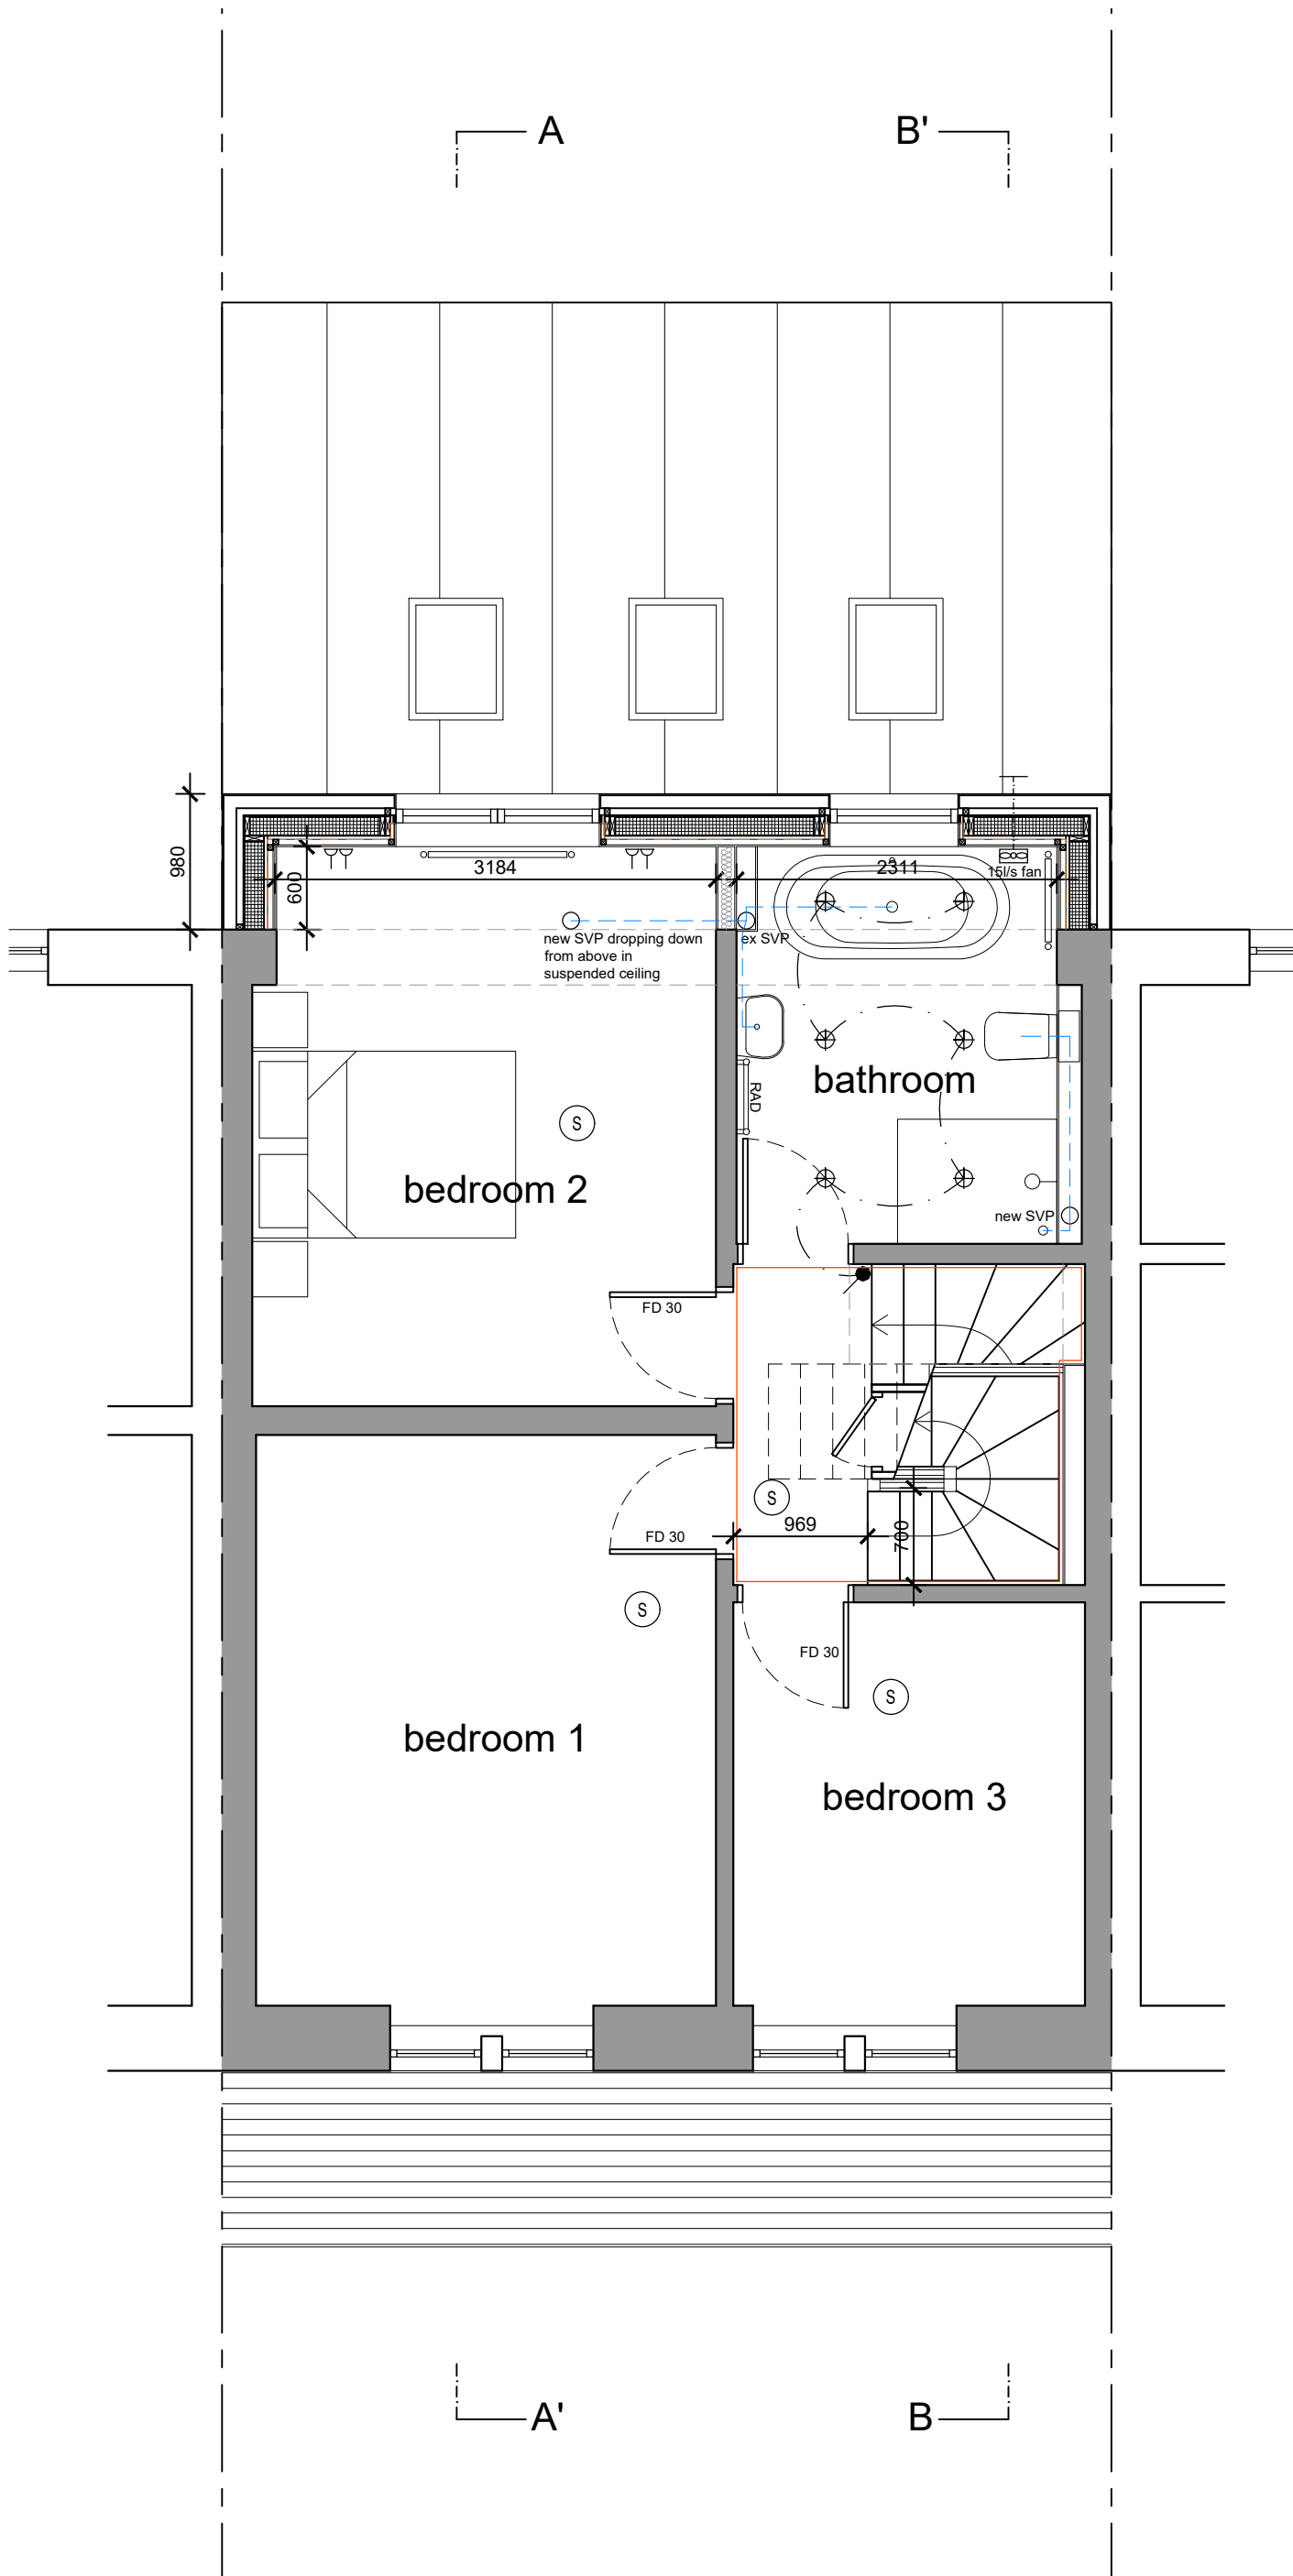


Notes
 Do not scale from this drawing. All dimensions to be checked on site prior to construction and any discrepancies reported to the Architect.
 Copyright reserved.

ELECTRICAL SYMBOLS

-  CEILING OUTLET LIGHTING FILAMENT LAMP
-  WALL OUTLET LIGHTING FILAMENT LAMP
-  CONCEALED SPOT-LIGHTS
-  WALL OUTLET LIGHTING FILAMENT LAMP
-  ONE-WAY SWITCH
-  TWO-WAY SWITCH
-  SOCKET OUTLET - LOW LEVEL
-  SOCKET OUTLET - HIGH LEVEL
-  TV AERIAL POINT
-  SMOKE ALARM
-  HEAT DETECTOR
-  CARBON MONOXIDE DETECTOR



Revisions

Status
PLANNING / BUILDING WARRANT

Client
Mr Anthony Allison

Project
**51 Munro Road
 Glasgow
 G13 1SH**

Title
**First floor plan
 as proposed**

Scale	Size	Date	Drawn	Checked
1:50	A3	08.01.21	SW	SA



Allison Architecture
 13 Royal Crescent
 Glasgow G3 7SL
 t: +44 (0)141 353 1082
 e: hello@allisonarchitecture.co.uk
 www.allisonarchitecture.co.uk

Project No.	Drawing No.	Rev.
20044	02-002	-



01 First floor plan as proposed
 1:50 @ A3

