


**Ground Floor Plan - As Existing**  
1 : 50

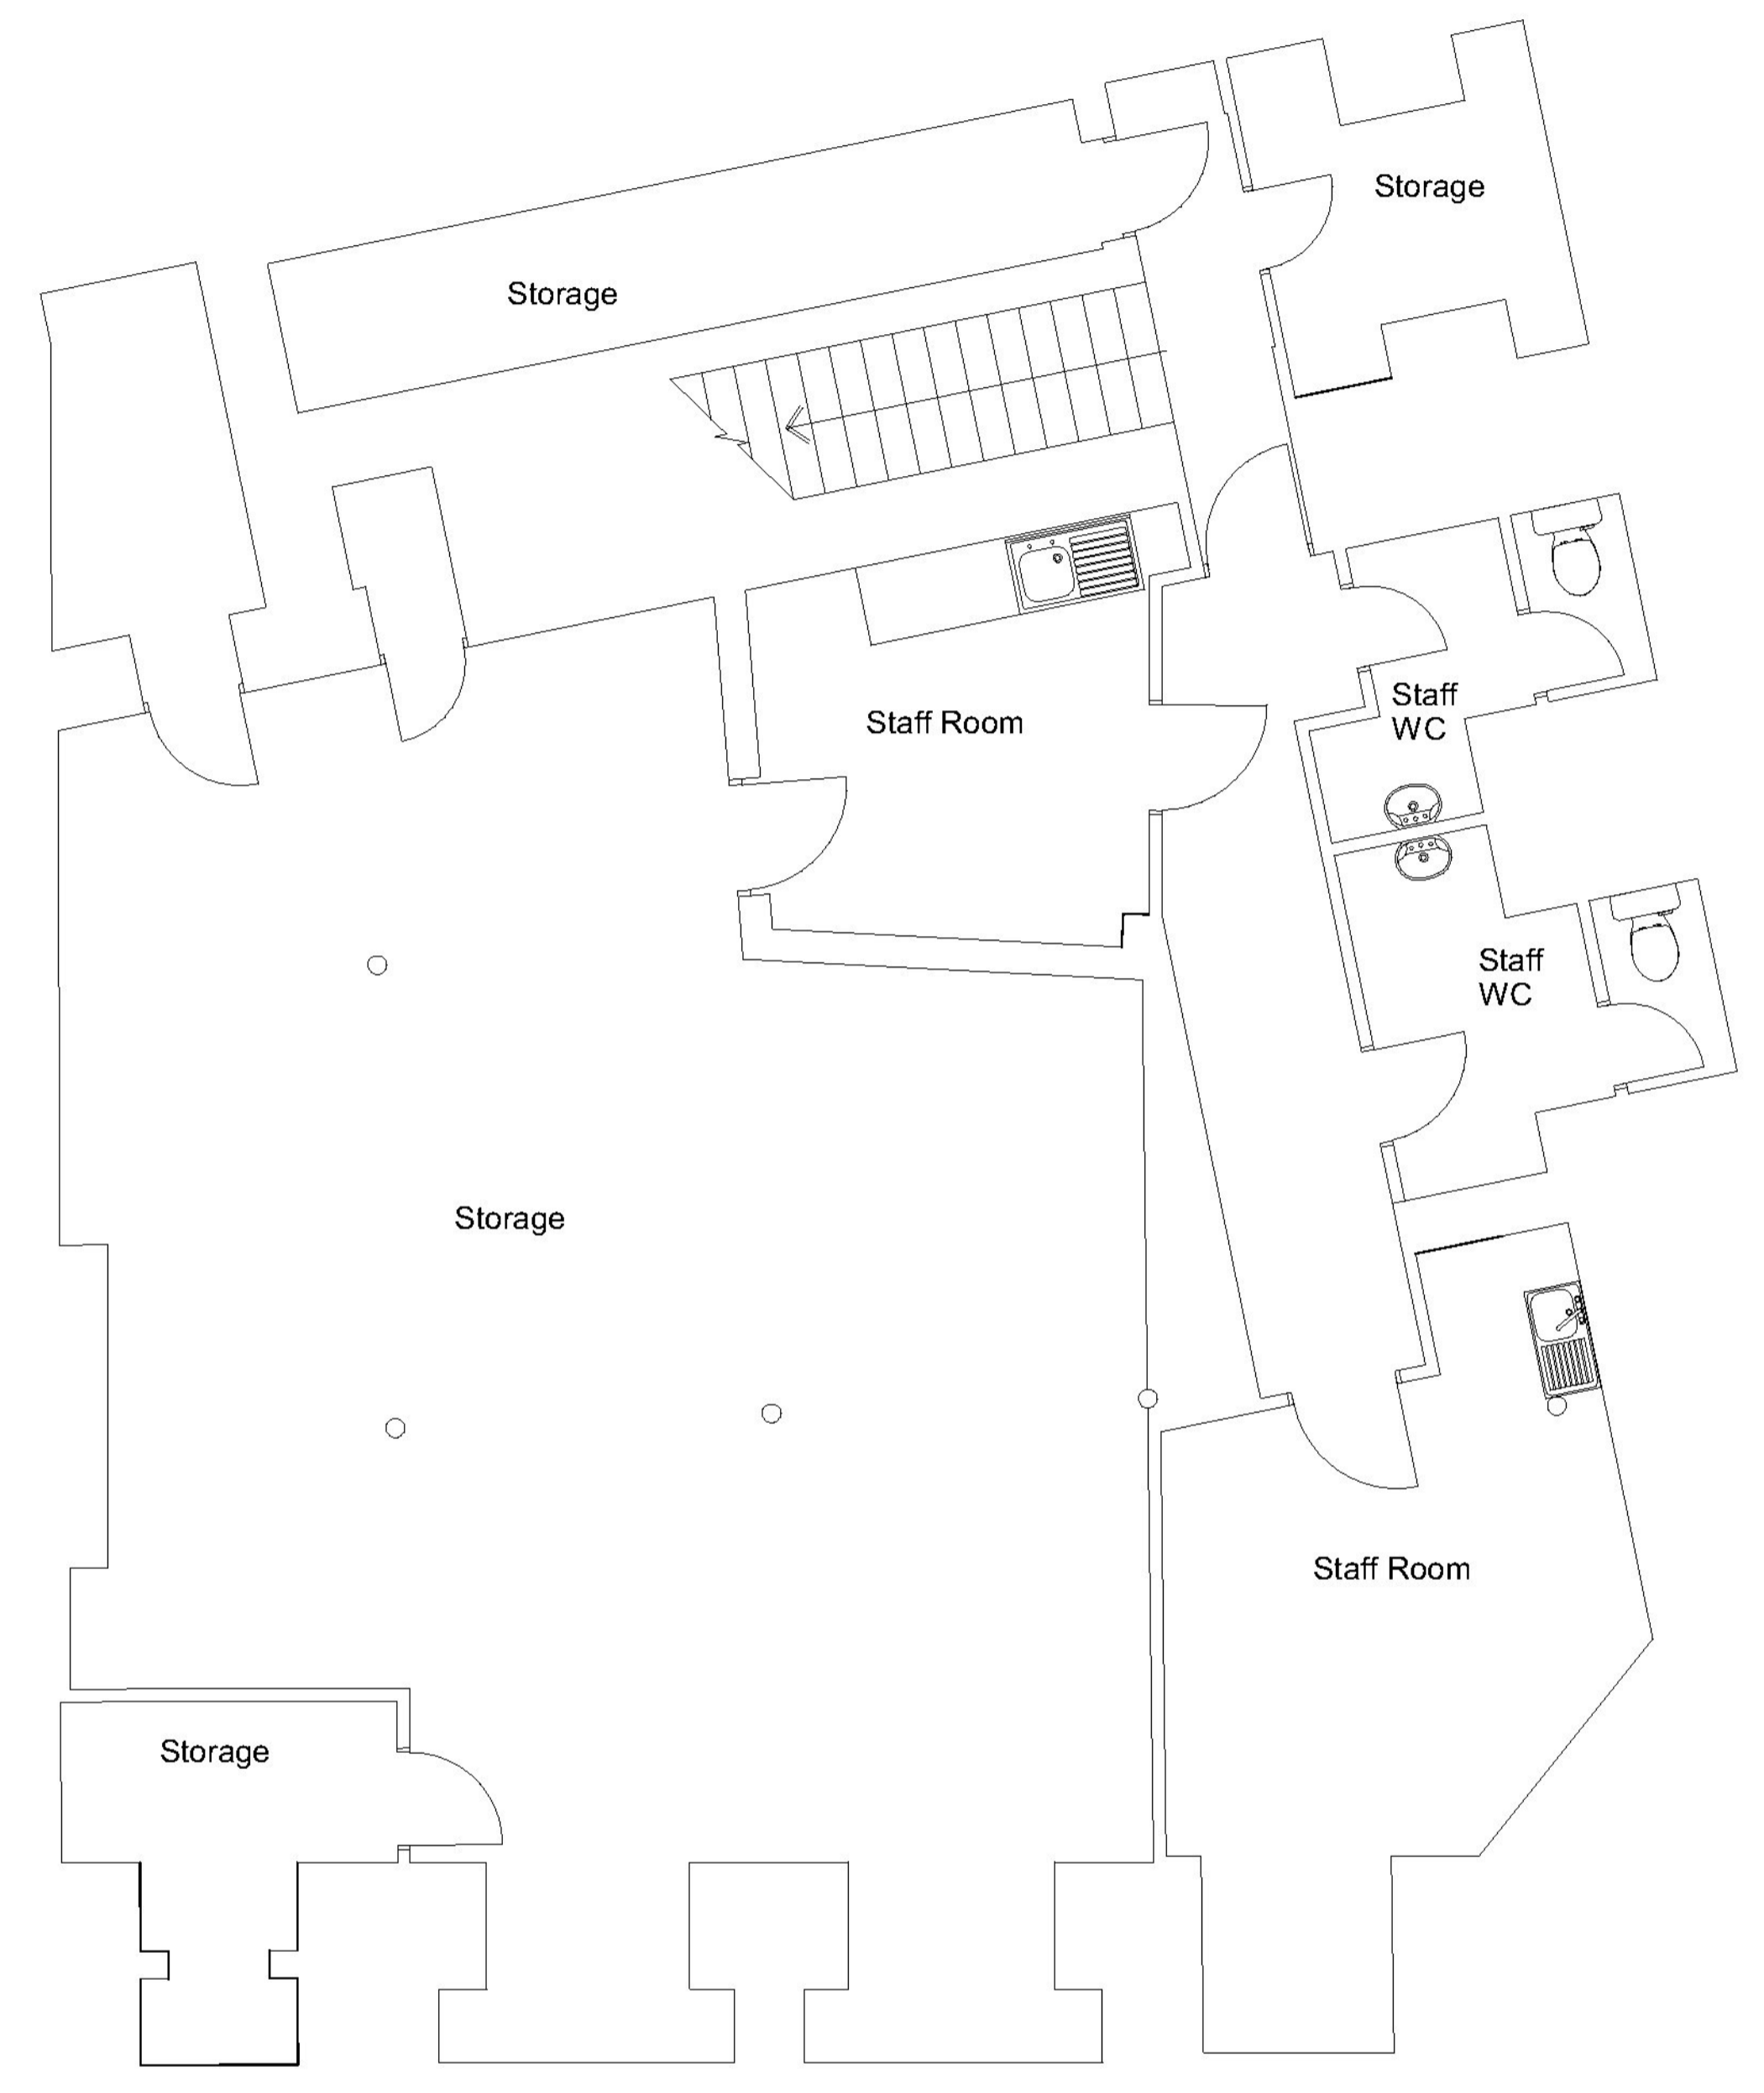

**Basement Floor Plan - As Existing**  
1 : 50

**Neil Middleton architect**

[www.neilmiddleton.net](http://www.neilmiddleton.net)

Drawing Name  
**Floor Plans - As Existing**

Scale  
**Scale : 1 : 50 @ A1**

Project  
**705 Govan Road**

Client  
**Aesthetic-Kaly Ltd, Dr Kaly Jaff and Mr Alex Waddell**

Drawing Number  
**003\_P01**

Revision  
-

Date  
**03.02.21**