


Ground Floor Plan - As Proposed
1 : 50

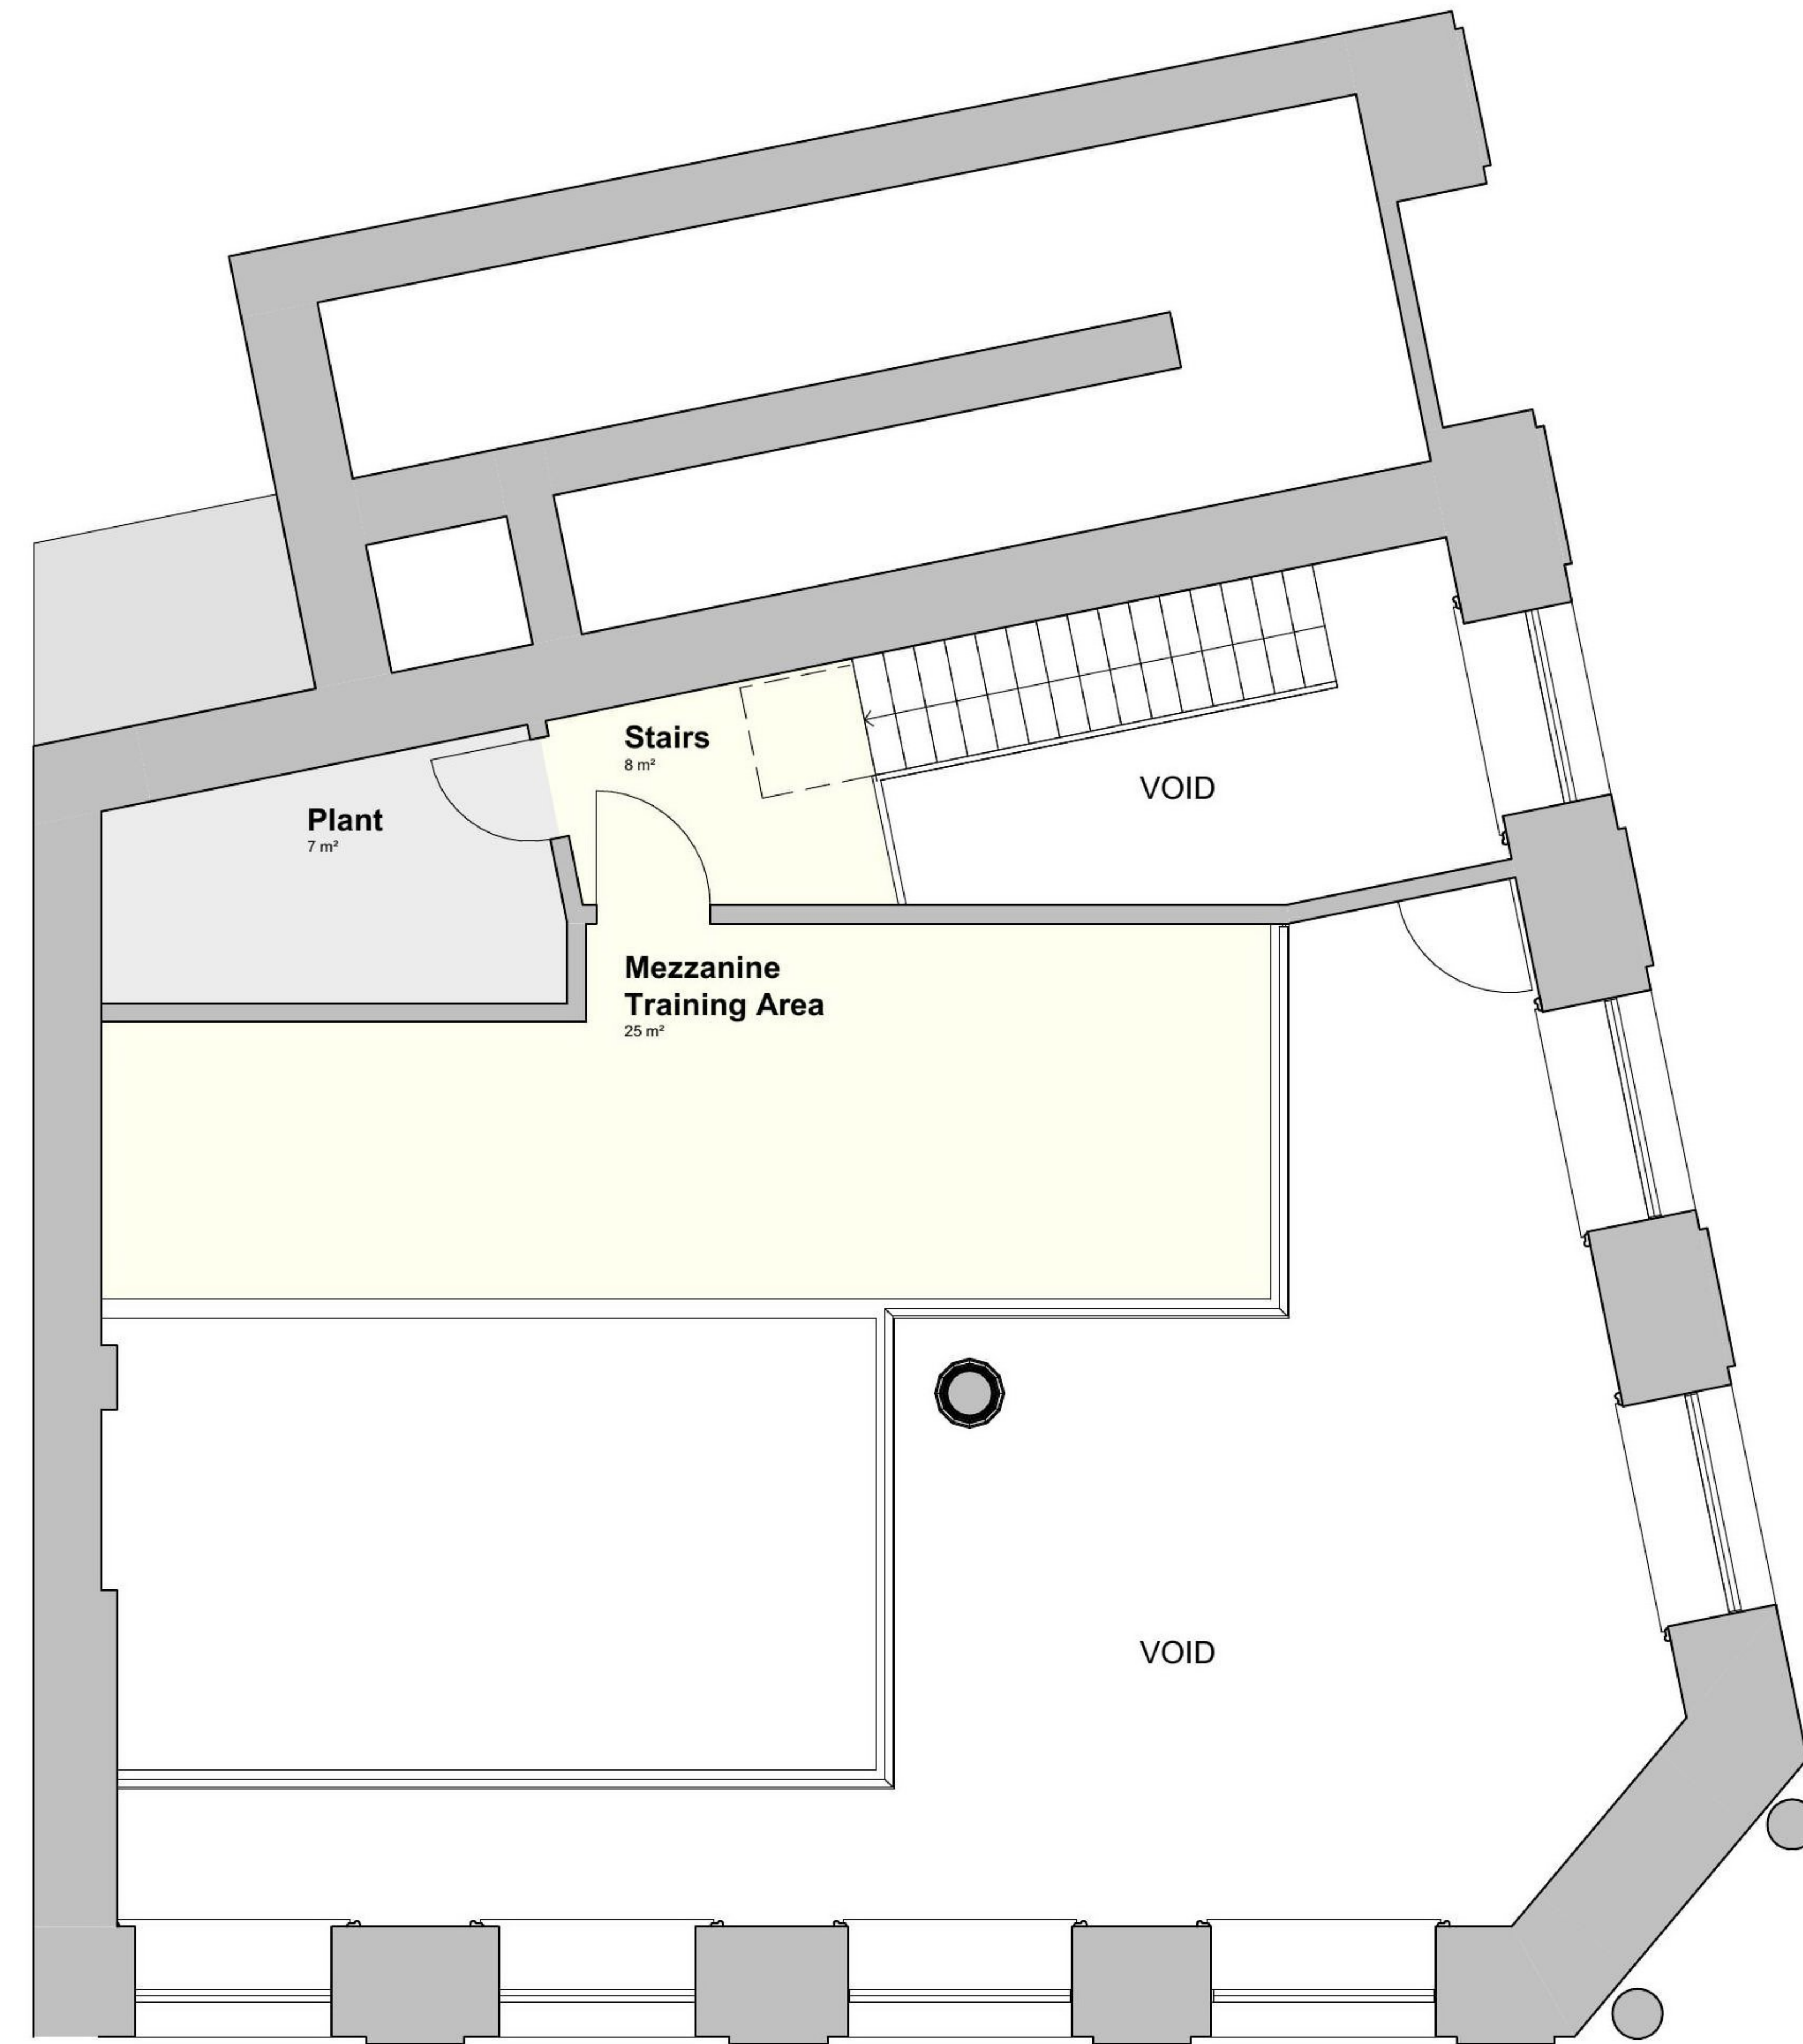

Mezzanine Plan - As Proposed
1 : 50

Neil Middleton architect

www.neilmiddleton.net

Ground Floor - As Proposed

Scale : 1 : 50 @ A1

Project
705 Govan Road

Client
Aesthetic-Kaly Ltd, Dr Kaly Jaff
and Mr Alex Waddell

Drawing Number	Revision	Date
003_P02	-	03.02.21