


New UPVC windows

Black timber cladding

New timber garage door

1 Front Elevation  
Scale: 1:100

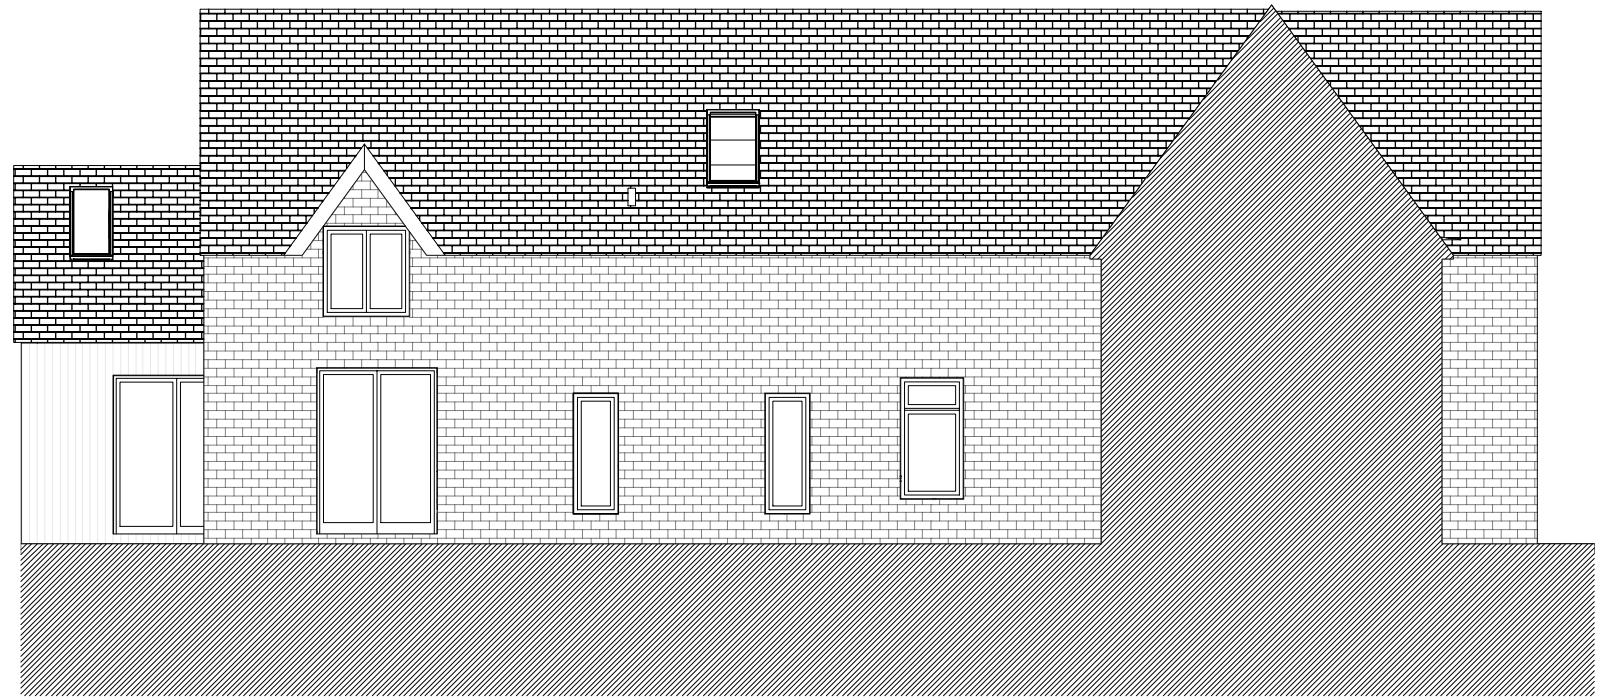


2 West Elevation  
Scale: 1:100



Black timber cladding

New black aluminium windows

3 Rear Elevation  
Scale: 1:100

 

P3 28/01/2021 Planning Submission  
P2 21/01/2021 Draft Planning Minor Revs

All dimensions and areas are approximate and are to be verified on site. Do not scale.

Purpose of Issue:

For Information

**Astrid**  
ARCHITECTS

Client:  
**Coleen and Nick Millward**

Project Title:  
**42 Station Road  
Wressle  
YO8 6ES**

Drawing No:  
**2026-AA-XX-ZZ-DR-PL-00200**

Drawing Title:  
**Proposed Elevation 1**

Project No:	Status:	Rev:	Scale:
2026	S1	P3	1:50@A1 1:100@A3