



EXISTING WEST ELEVATION
1:100 SCALE

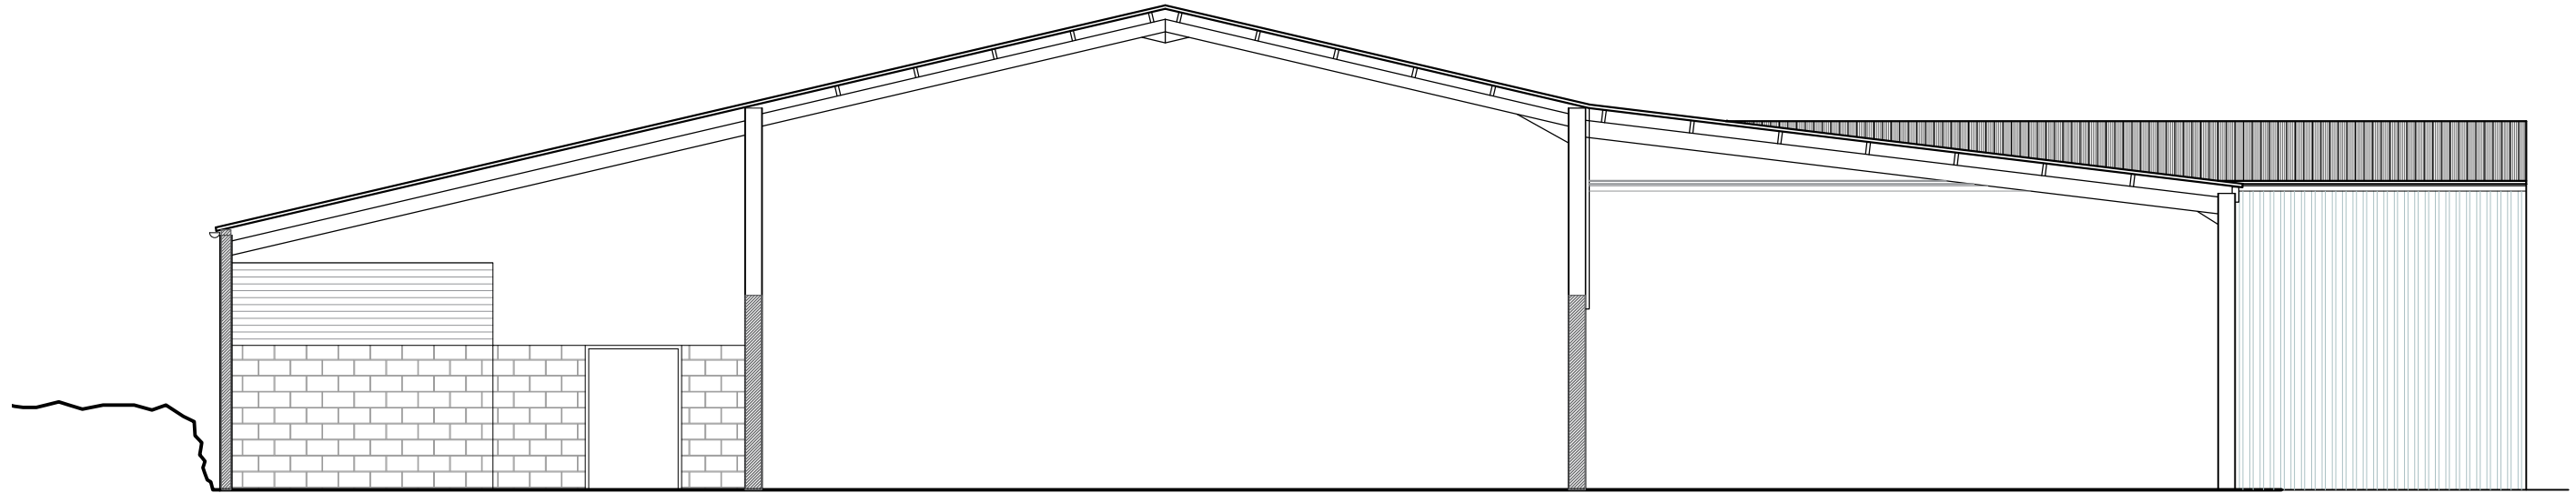

EXISTING SOUTH ELEVATION
1:100 SCALE

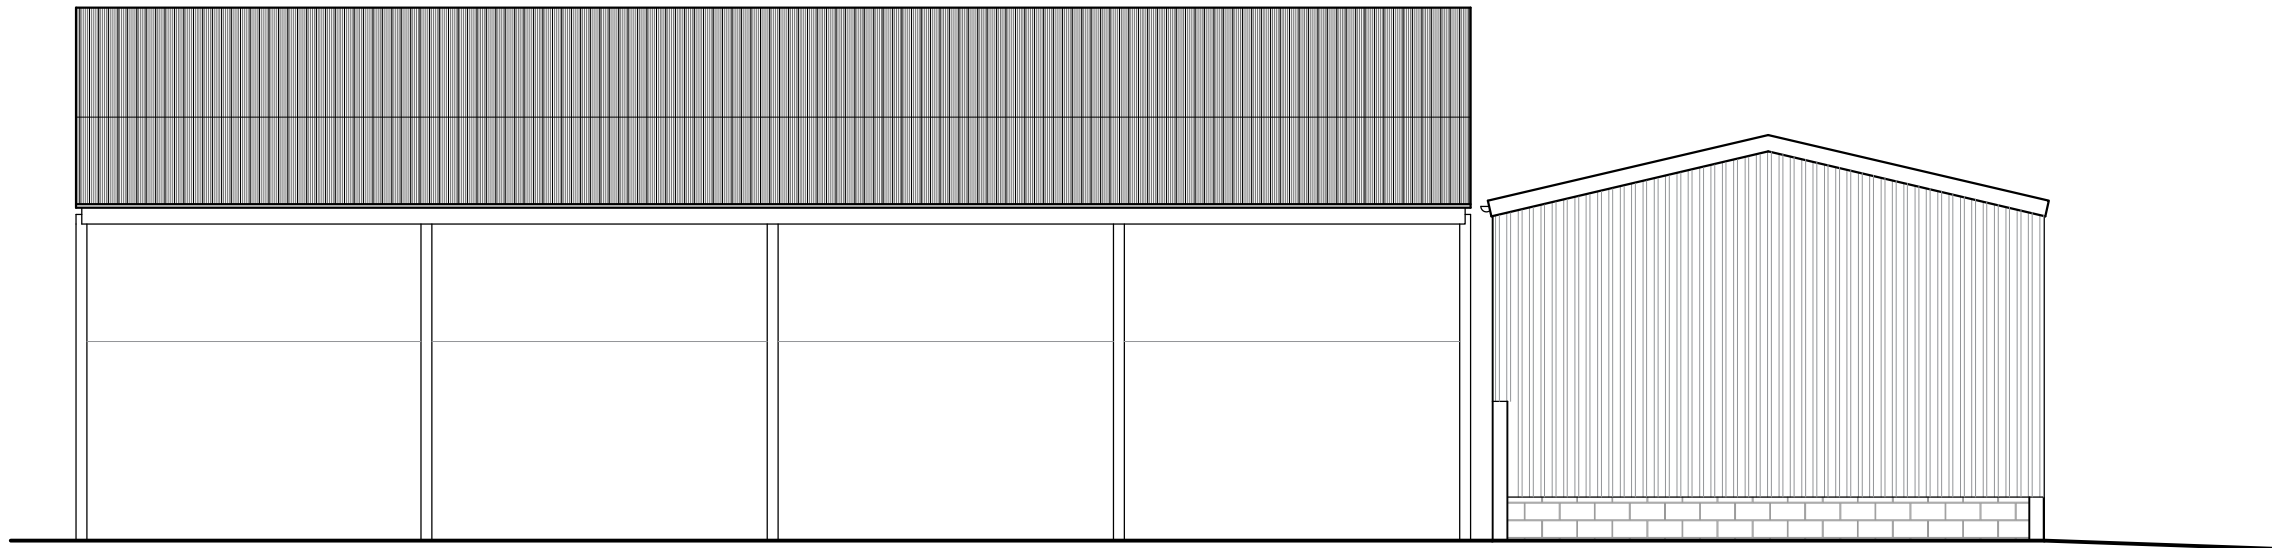

Rev.	Date	Details
A		
JOB:		Conversion of Buildings
CLIENT:		T J Ayles
ADDRESS:		Land at, Southhill Farm, Cranmore, Somerset, BA4 4QT
Existing Elevations Drawing		
SCALE:	1:100 @ A3	
DATE:	16 June 2020	
DWG No:	Southhill Farm - 03	