



PROPOSED GROUND FLOOR PLAN
1:100 SCALE


UNIT 4

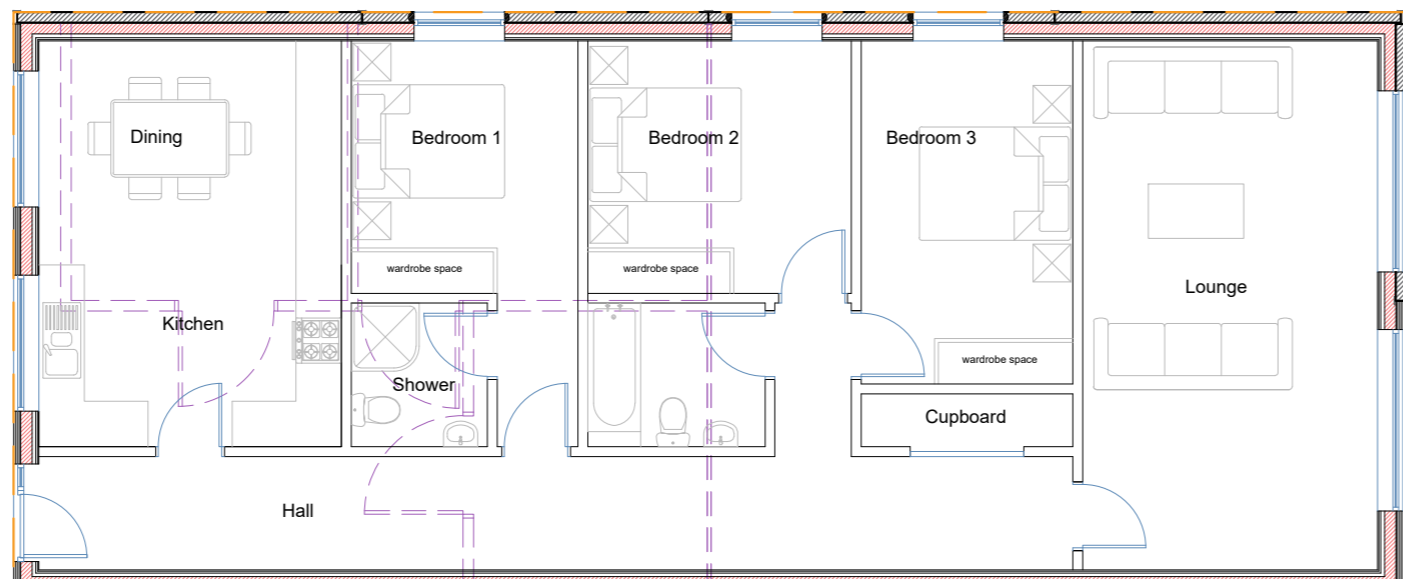


UNIT 3

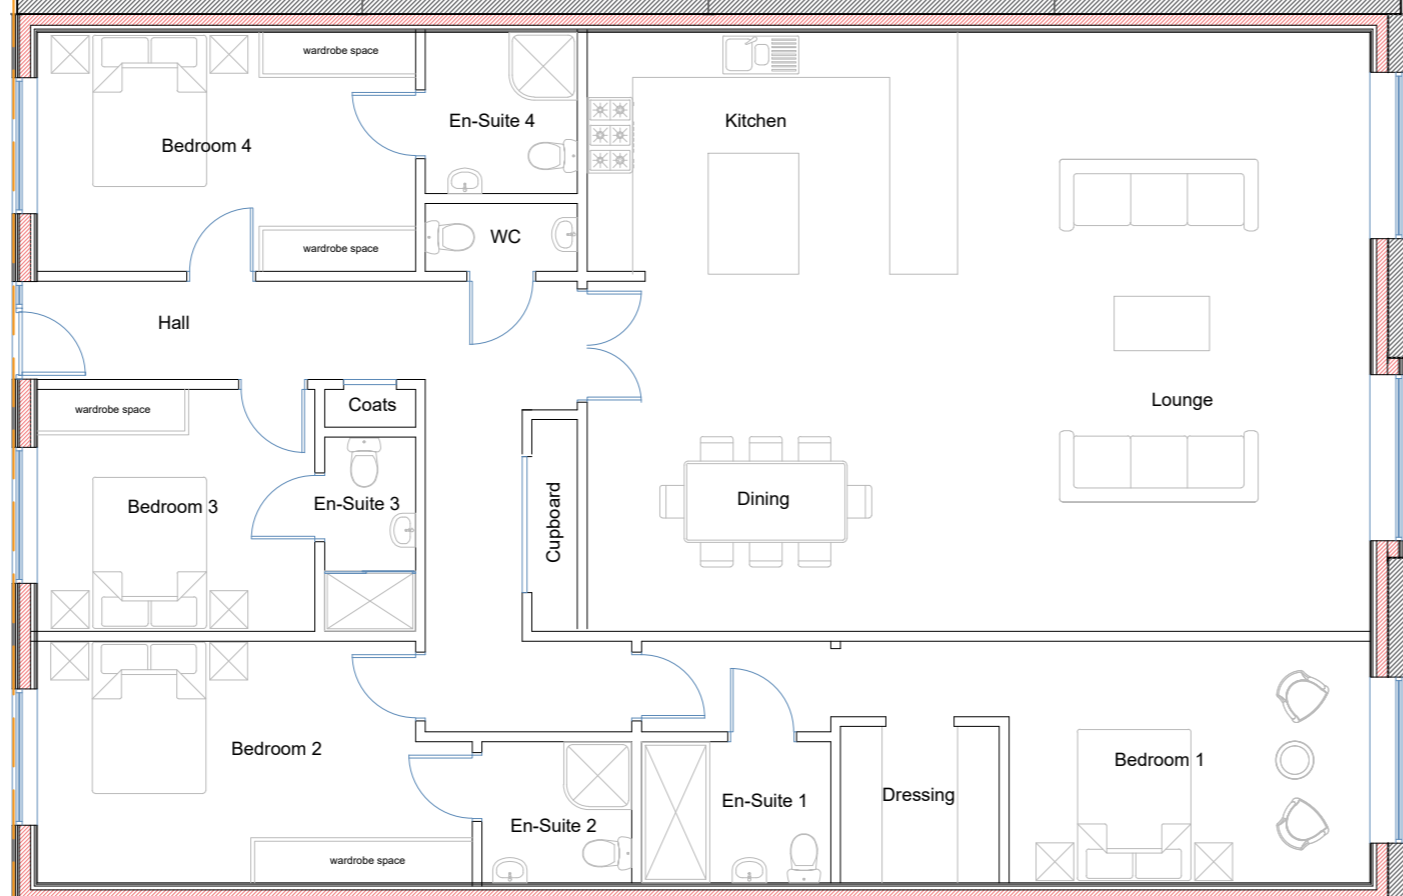

UNIT 1

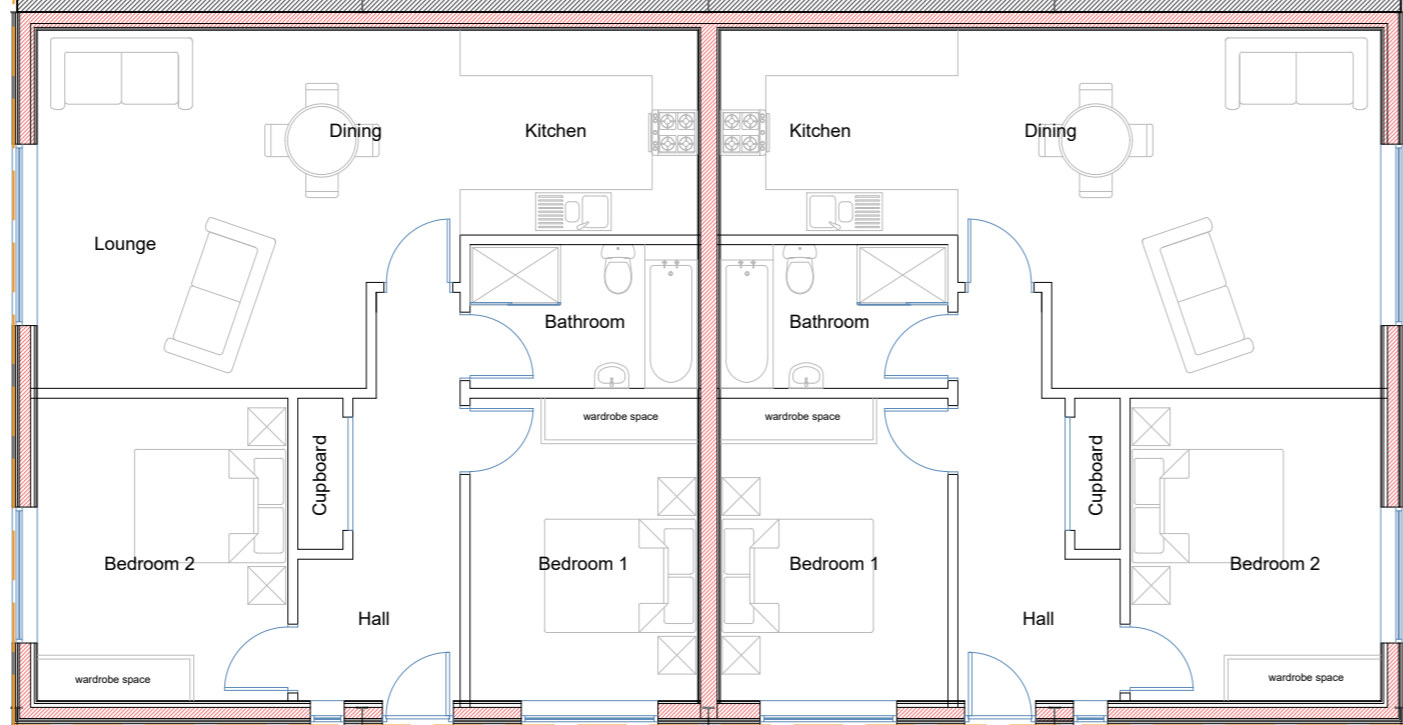

UNIT 2

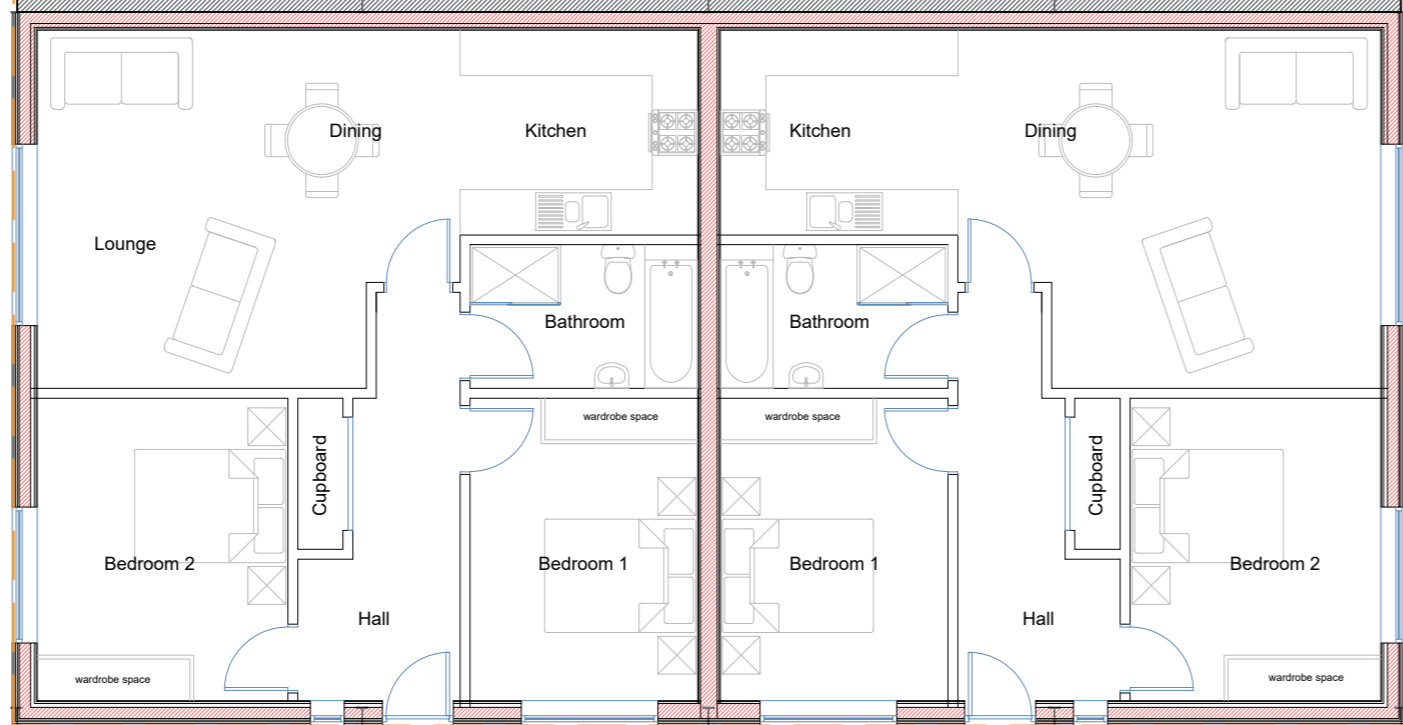

Total building footprint 539m²

Total curtilage footprint 520m²

Demolish building

Rev.	Date	Details
A		
JOB:	Conversion of Buildings	
CLIENT:	T J Ayles	
ADDRESS:	Land at, Southhill Farm, Cranmore, Somerset, BA4 4QT	
Proposed Ground Floor Plan Drawing		
SCALE:	1:100 @ A2	
DATE:	15 October 2020	
DWG No:	Southhill Farm - 07	