


PROPOSED NORTH ELEVATION 1:100 SCALE

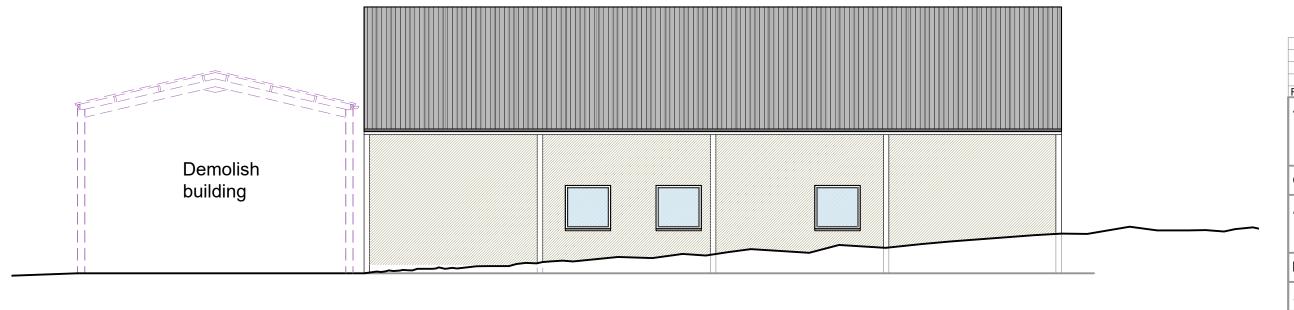

A Rev. Date Details

JOB: Conversion of Buildings

CLIENT: T J Ayles

ADDRESS: Land at, Southhill Farm, Cranmore, Somerset, BA4 4QT

Proposed Elevations Drawing

SCALE: 1:100 @ A3

DATE: 15 October 2020

DWG No: Southill Farm - 08