



EXISTING EAST ELEVATION
1:100 SCALE

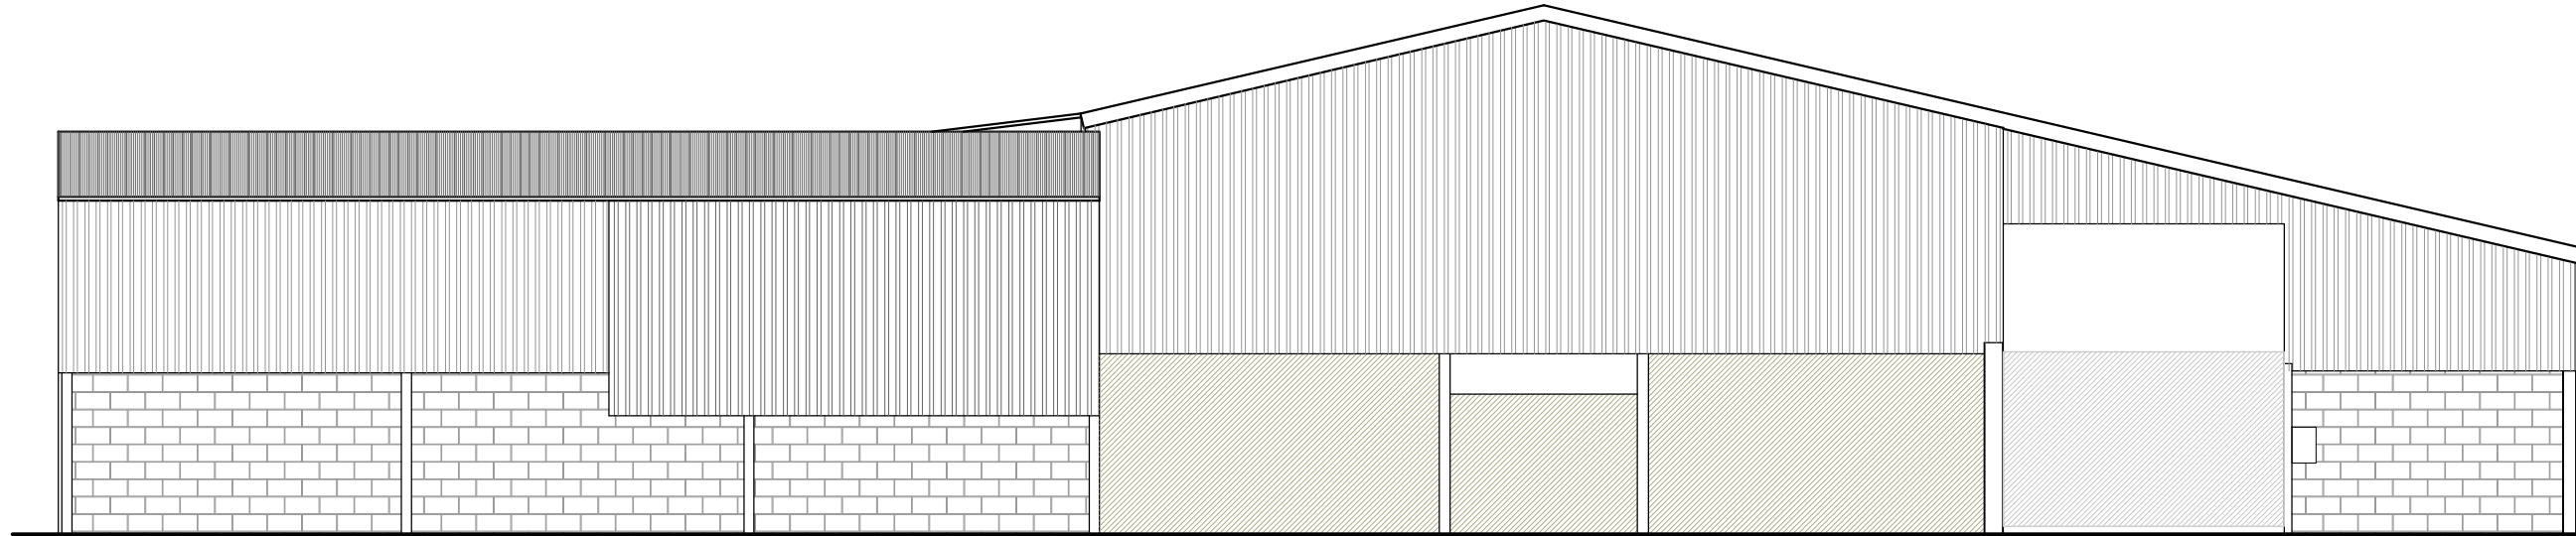

EXISTING NORTH ELEVATION
1:100 SCALE

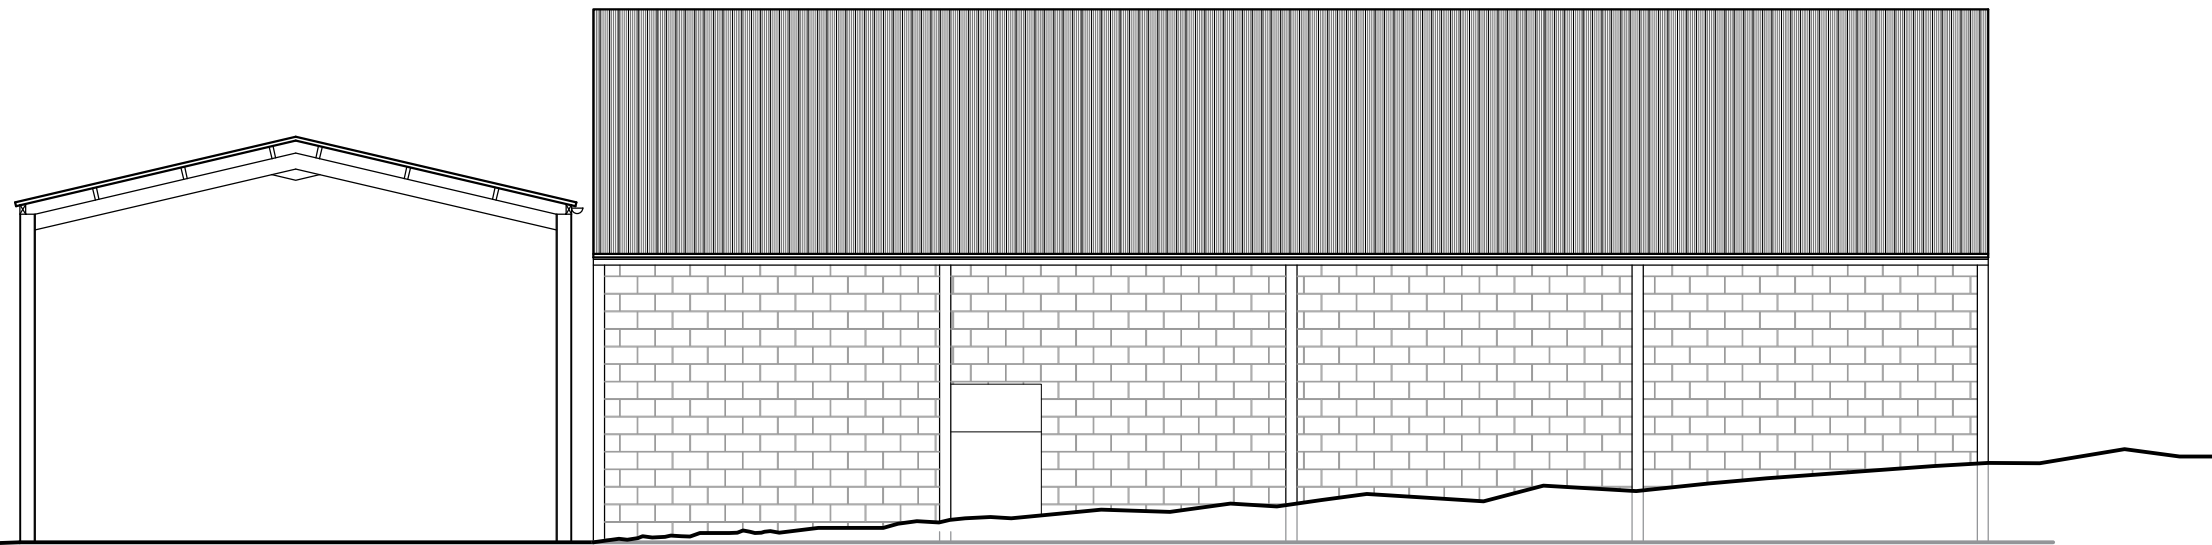

Rev.	Date	Details
A		
JOB:		Conversion of Buildings
CLIENT:		T J Ayles
ADDRESS:		Land at, Southhill Farm, Cranmore, Somerset, BA4 4QT
Existing Elevations Drawing		
SCALE:		1:100 @ A3
DATE:		16 June 2020
DWG No:		Southill Farm - 04