



PROPOSED WEST ELEVATION
1:100 SCALE

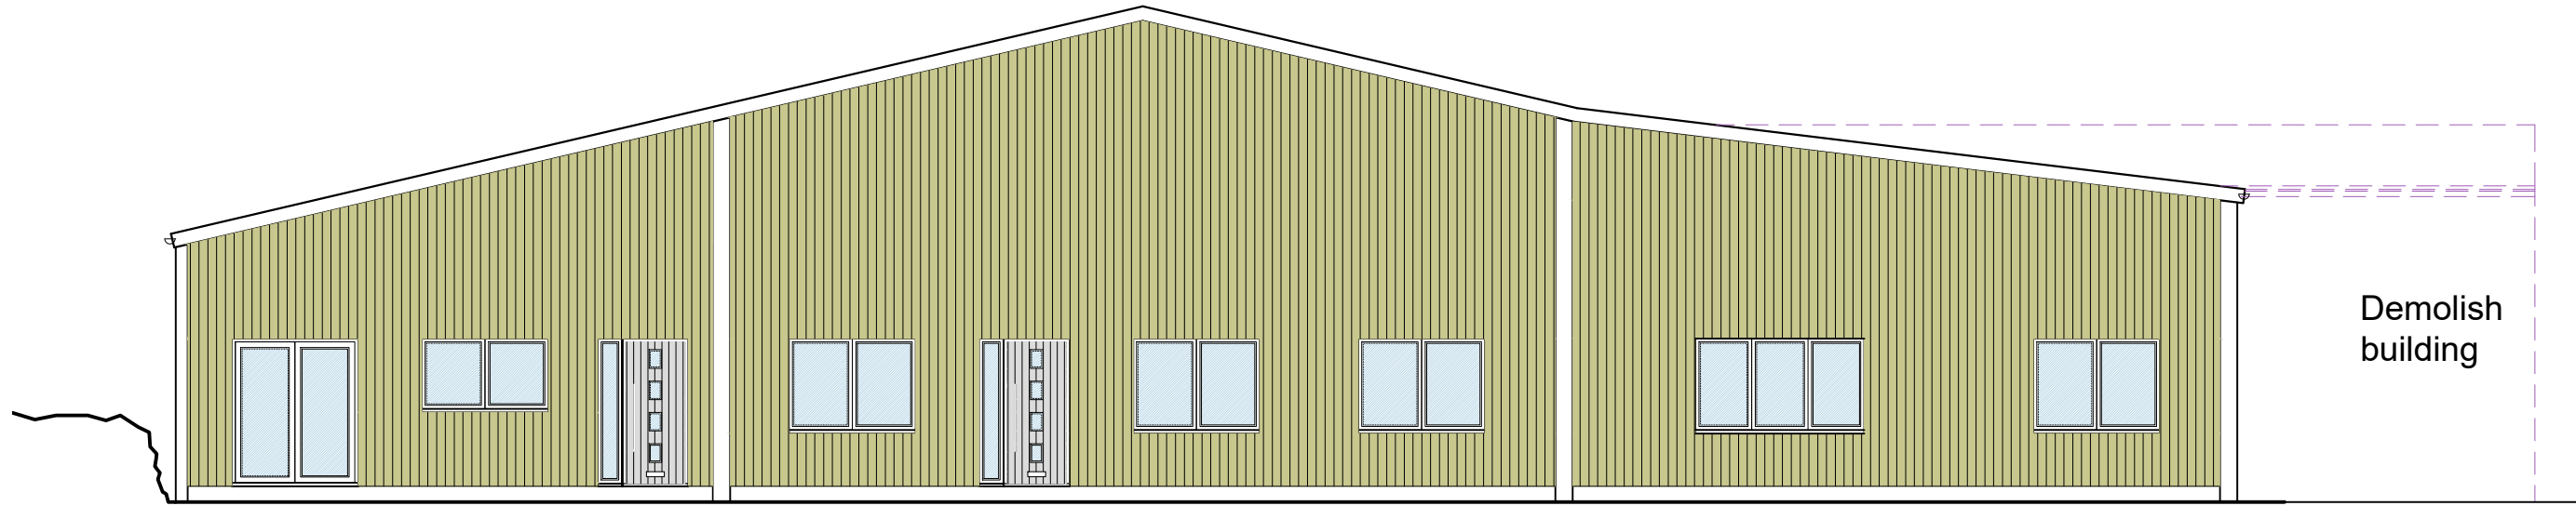

PROPOSED SOUTH ELEVATION
1:100 SCALE

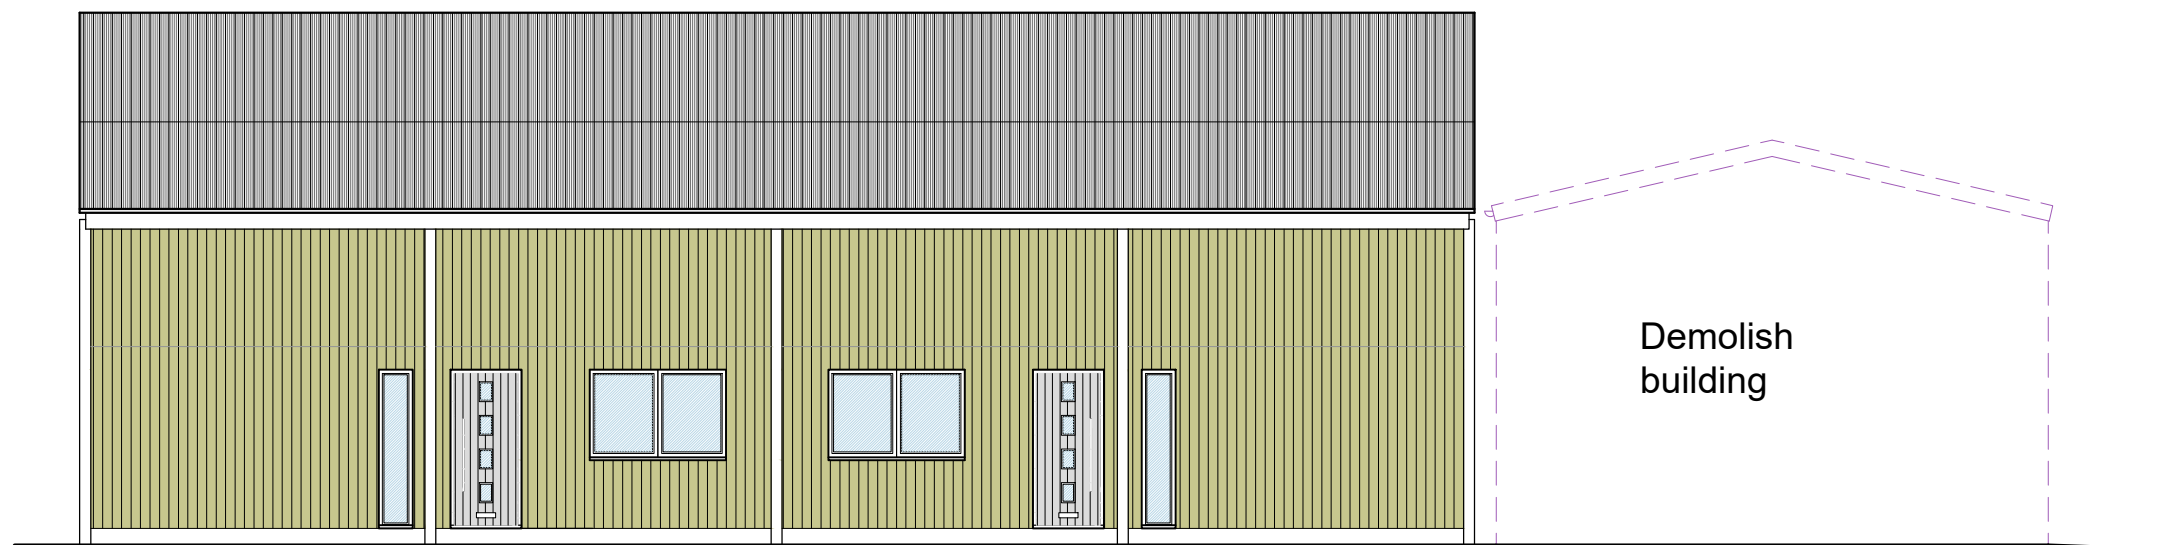

| Rev. | Date | Details |
|---|------|---------|
| A | | |
| JOB: Conversion of Buildings | | |
| CLIENT: T J Ayles | | |
| ADDRESS: Land at, Southhill Farm, Cranmore, Somerset, BA4 4QT | | |
| Proposed Elevations Drawing | | |
| SCALE: 1:100 @ A3 | | |
| DATE: 15 October 2020 | | |
| DWG No: Southill Farm - 08 | | |