

The works shown or implied on this drawing may be subject to the CDM Regulations and/or notifiable to HSE.

This drawing and design is copyright and must not be reproduced in part or in whole without prior written consent.

Contractors must verify all dimensions on site before commencing work or preparing shop drawings.

|  |
|--|
|  |
|  |
|  |
|  |
|  |
|  |
|  |
|  |
|  |
|  |
|  |

Revisions

Project  
 12 ROTHERMERE CLOSE  
 UP HATHERLEY GL51 3JU


PROPOSED EXTENSION  
 SITE PLANS

Drawing No. 485- PL 01


Scale As noted @ A3

Date February 2021

ARCHITECNICS 01242 234351  
 BUILDING DESIGN AND PROJECT MANAGEMENT  
 27 Cambray Place Cheltenham GL50 1JN

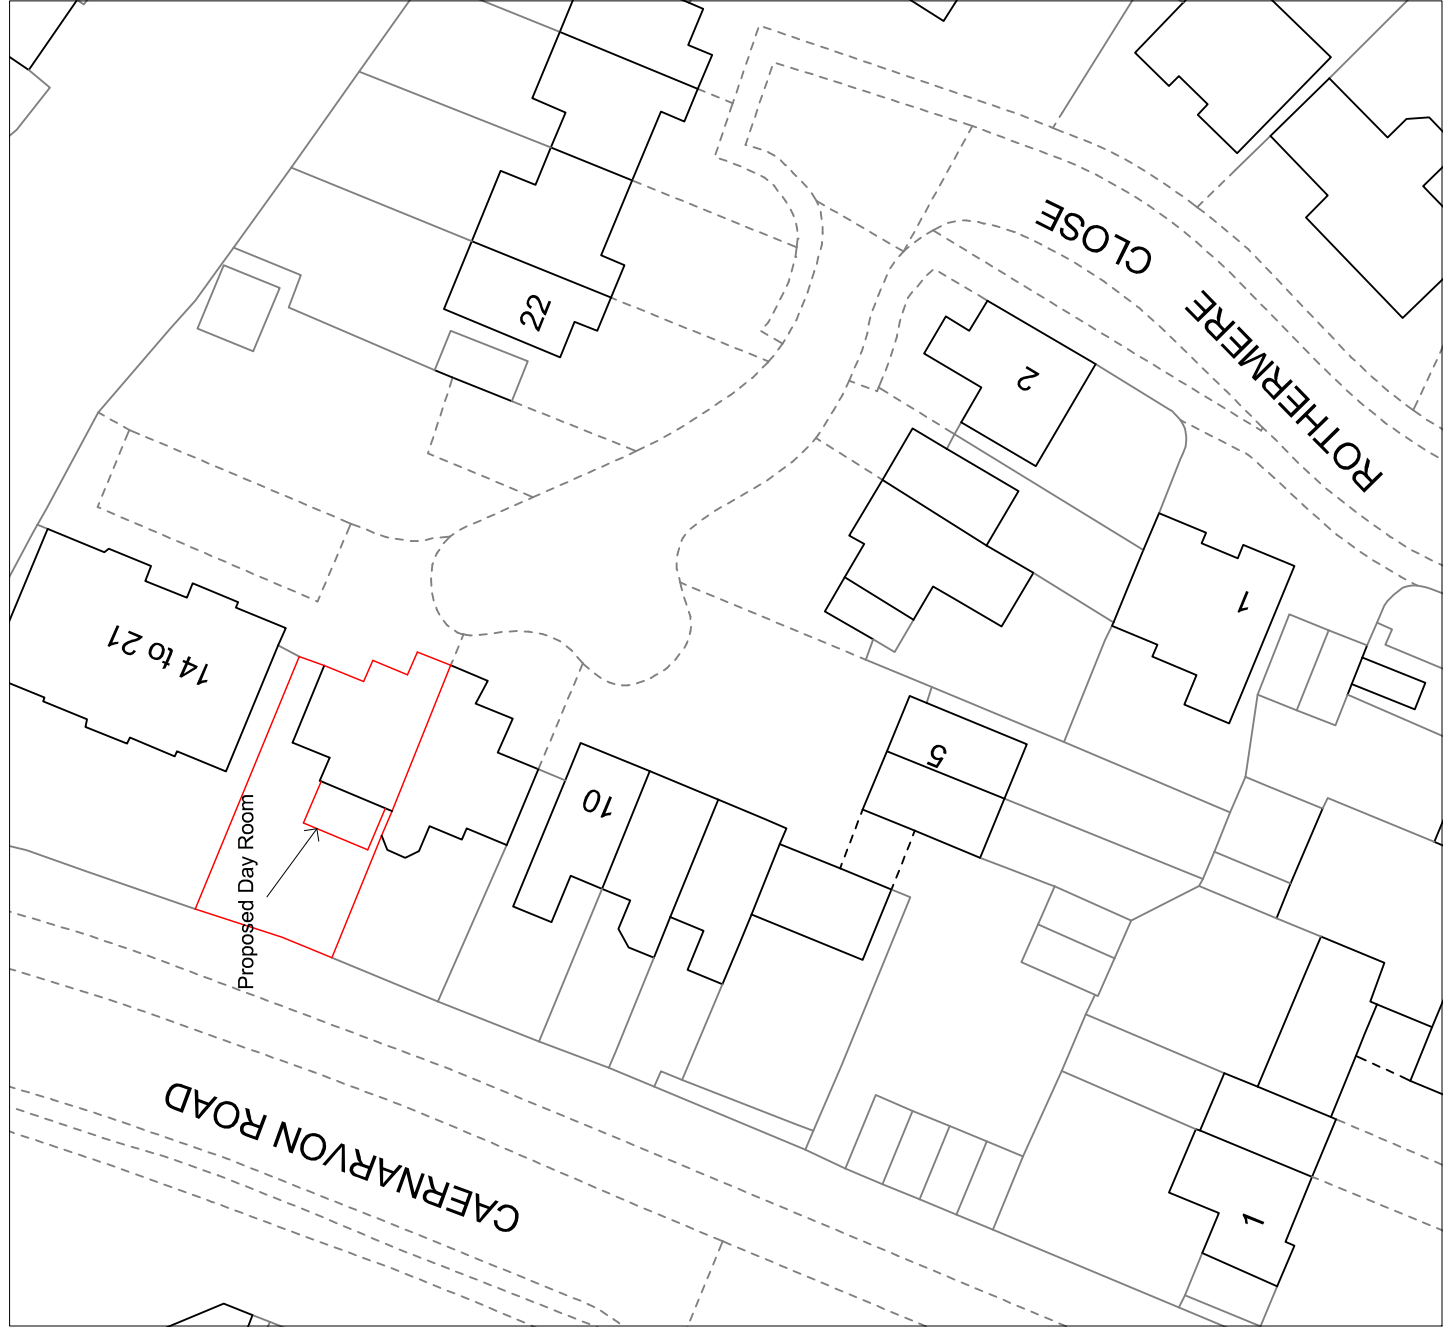

BLOCK PLAN 1:500

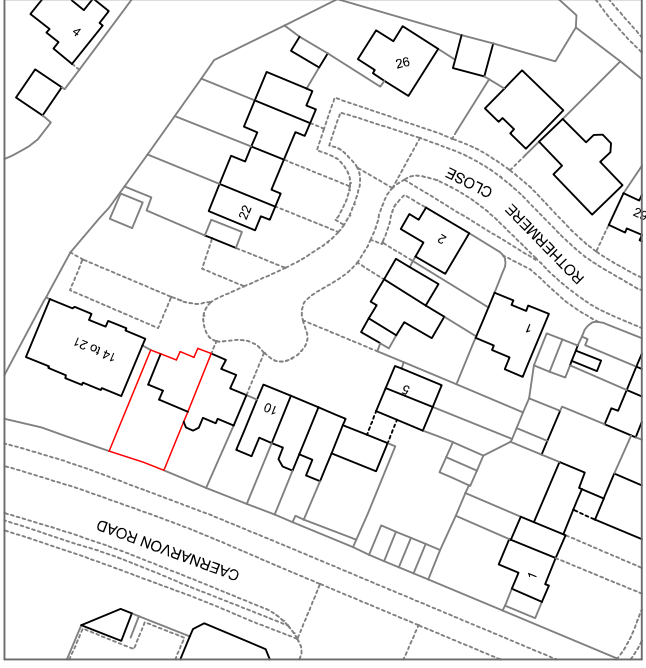

LOCATION PLAN 1:250