







1 PLAN
Scale: 1:50

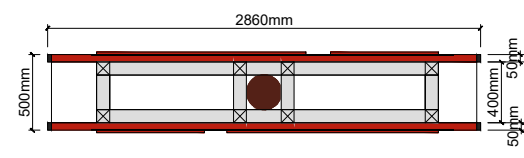

5 SECTION A-A
Scale: 1:50

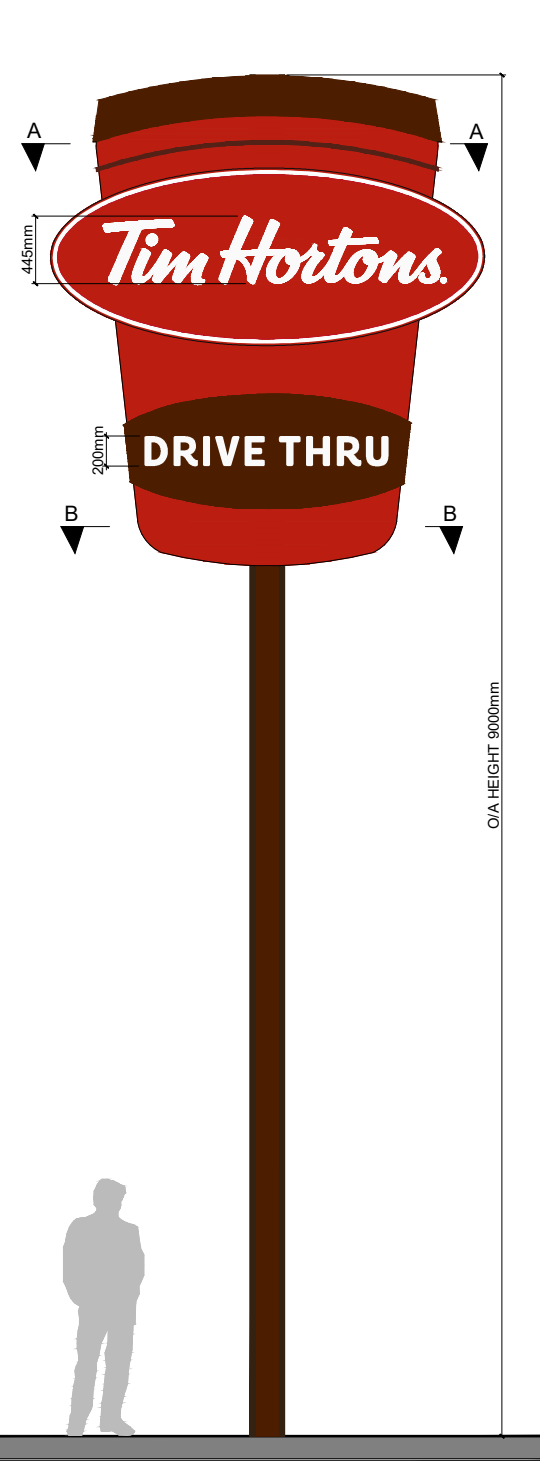


2 FRONT ELEVATION
Scale: 1:50

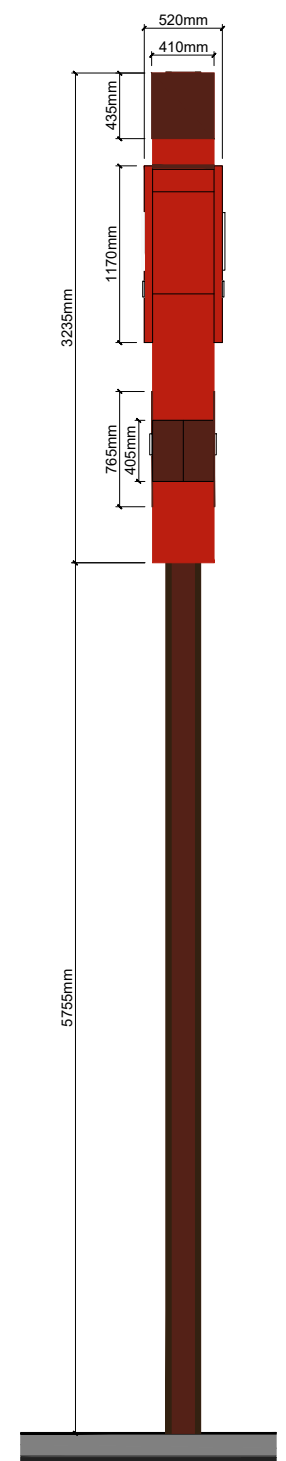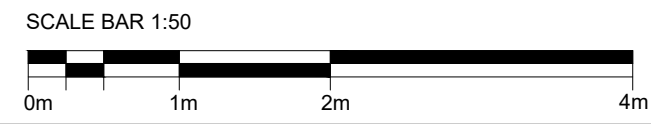

3 SIDE ELEVATION
Scale: 1:50



4 DETAIL 1 - LOGO LOCK UP
Scale: 1:20

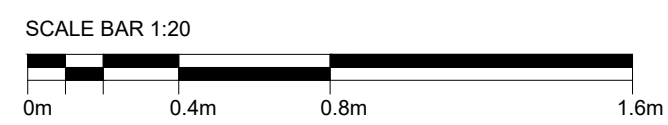

- NOTES :**
- REQUIRES POWER FOR INTERNAL LIGHTING.
 - LUMINANCE TO BE 500Cd/m2 WITHIN SIGNAGE.
 - CONTRACTOR TO ADVISE ON STRUCTURAL REQUIREMENTS FOR SIGN BASE.
 - ALL POWDER-COATING TO BE AT 60% SHINE.

- ALUMINIUM CAP, POWDER COATED BROWN TO MATCH RAL 8017.
- ALUMINIUM TRIM POWDER-COATED BROWN TO MATCH RAL 8017.
- ILLUMINATED PANEL. RED ACRYLIC FRONT FACE TO MATCH PANTONE 186C. INTERNALLY ILLUMINATED.
- ALUMINIUM OVAL TRIM AND RETURNS POWDER-COATED RED TO MATCH RAL 3020.
- ILLUMINATED WHITE ACRYLIC LETTERS FLUSH WITH RED FASCIA PANEL.
- ILLUMINATED PANEL. RED ACRYLIC FRONT FACE TO MATCH PANTONE 186C. INTERNALLY ILLUMINATED.
- ILLUMINATED PANEL. RED ACRYLIC FRONT FACE TO MATCH PANTONE 186C. INTERNALLY ILLUMINATED.
- ILLUMINATED PUSH THROUGH WHITE ACRYLIC LETTERS FLUSH WITH FRONT FASCIA PANEL.
- ALUMINIUM WRAP-AROUND TRIM, POWDER COATED BROWN TO MATCH RAL 8017.
- ILLUMINATED PANEL. RED ACRYLIC FRONT FACE TO MATCH PANTONE 186C. INTERNALLY ILLUMINATED.
- 230mm DIAMETER STRUCTURAL METAL POST APPROX 9m HIGH FINISHED TO MATCH RAL 8017.

TO BE READ IN CONJUNCTION WITH STRUCTURAL BASE DRAWINGS AND CALCULATIONS.

- IMPORTANT:**
- 1) ALL DIMENSIONS AND SIZES TO BE CHECKED BY THE RELEVANT CONTRACTOR OR SUBCONTRACTOR ON SITE PRIOR TO THE COMMENCEMENT OF WORKS AND ANY DISCREPANCIES REPORTED TO THE DESIGNER.
 - 2) COPYRIGHT: THIS DRAWING IS COPYRIGHT OF BEYOND COMMUNICATIONS LTD AND MUST NOT BE REPRODUCED, ALTERED OR PASSED TO ANY THIRD PARTY WITHOUT PRIOR WRITTEN CONSENT.

SIGNAGE QUANTITIES

#	NAME	QTY:
DTS 1A	TOTEM	X1
DTS 3A	HEIGHT LIMITER 3.6M	X2
DTS 4	ROTATING LEADER BOARD	X2
DTS 5	ORDER POINT	X2
DTS 6	MENU BOARD	X2
DTS EX1	EXISTING LANDLORD TOTEM	X2

REV	DATE	DESCRIPTION	NAME
Status:			
PLANNING			
Beyond 4a KING STREET STUDIOS, LONDON, W6 0QA WWW.BEYOND-COMMUNICATIONS.CO.UK TEL: 020 8846 3880			
Client: <i>Tim Hortons.</i>			
Project Name: WOLVERHAMPTON WEDNESFIELD			
Format: NON-STANDARD DRIVE-THRU			
Title: SIGN DTS 1A - TOTEM			
Site Address: UNIT 5 BENTLEY BRIDGE LEISURE PAR WEDNESFIELD WAY WOLVERHAMPTON WV11 1BP			
Drawing No: 7318-ADV-DTS-1A		Rev: -	
Date: 23/12/2020		Scale: 1:20/50 @A3	
Drawn by: MR		Checked: MC	