




Existing Roof Plan

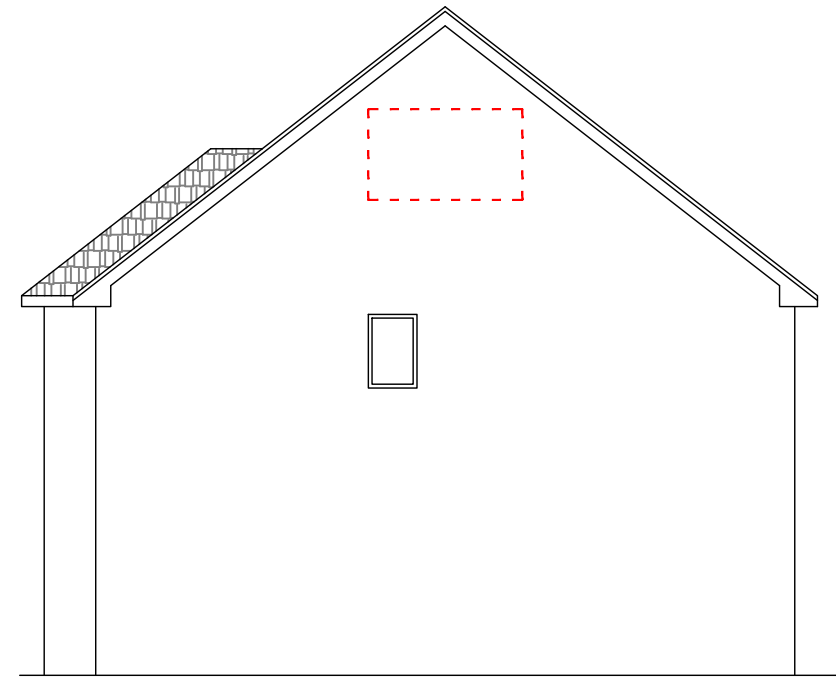

Existing Side Elevation

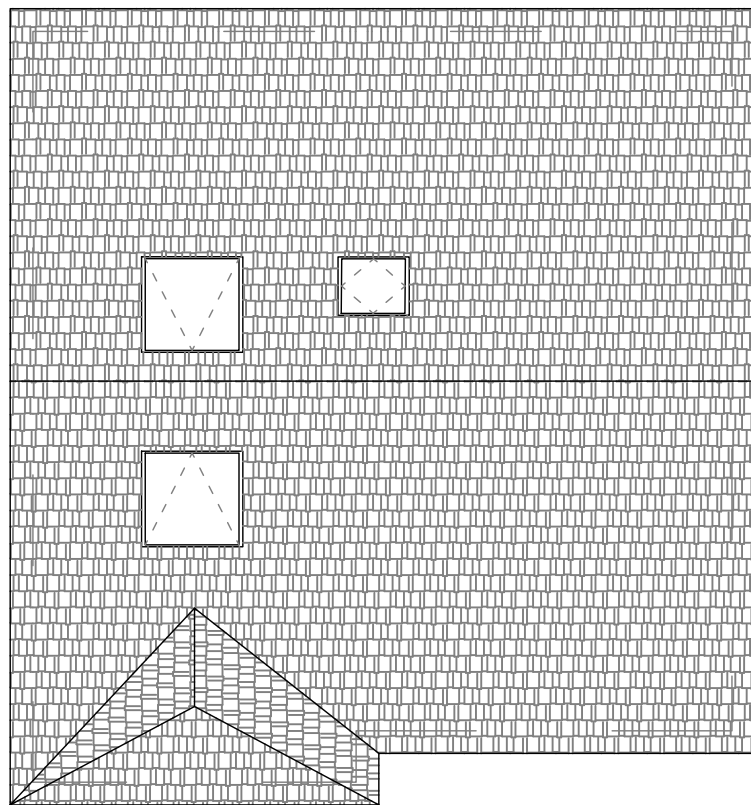

Proposed Roof Plan

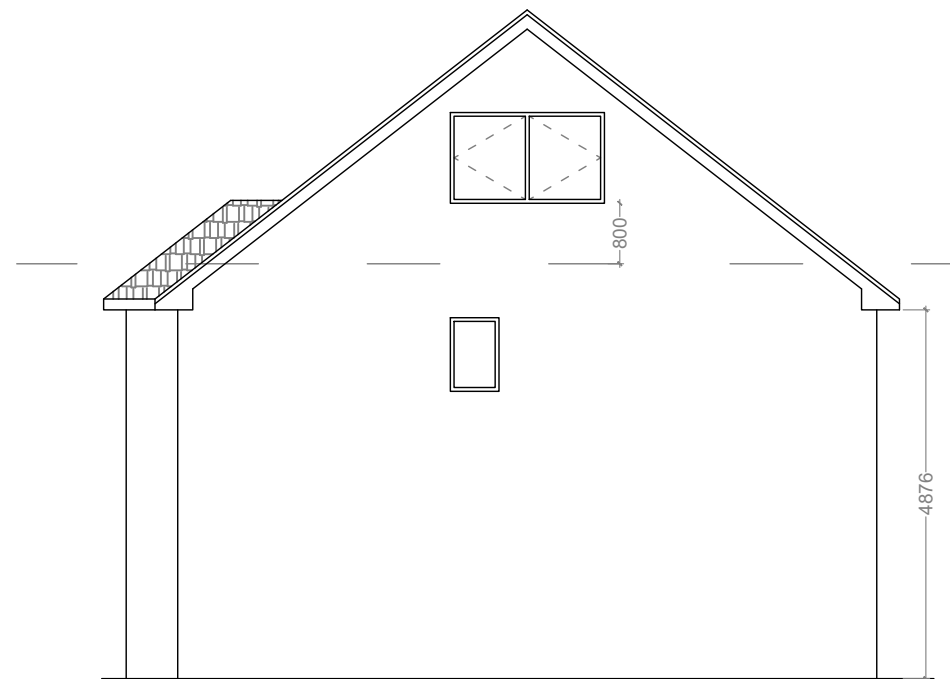

Proposed Side Elevation

SCALE 1:100 0 1m 5m



Rev: -

scale: 1:100@A3

Drawing title:

Roof Plans and Elevations

dRa

DaideRizzoarchitecture
www.drarchitecture.co.uk

Title: Loft Conversion,
25 Eagle Avenue,
Glasgow

for: Mr Steve Forrest

Date: February 2021

Status: Planning

Drawing Number:
PL01

Drawn by: **DP**
Checked by: **DR**