


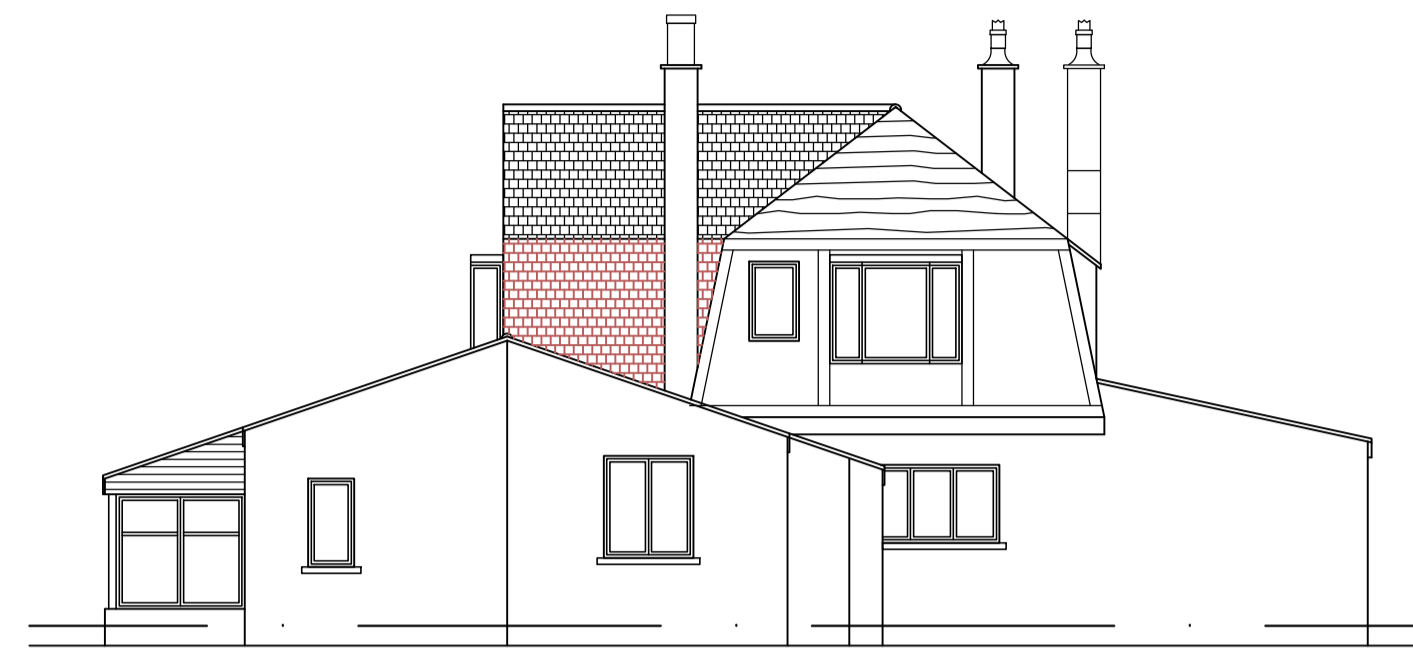


South Elevation



East Elevation




North Elevation

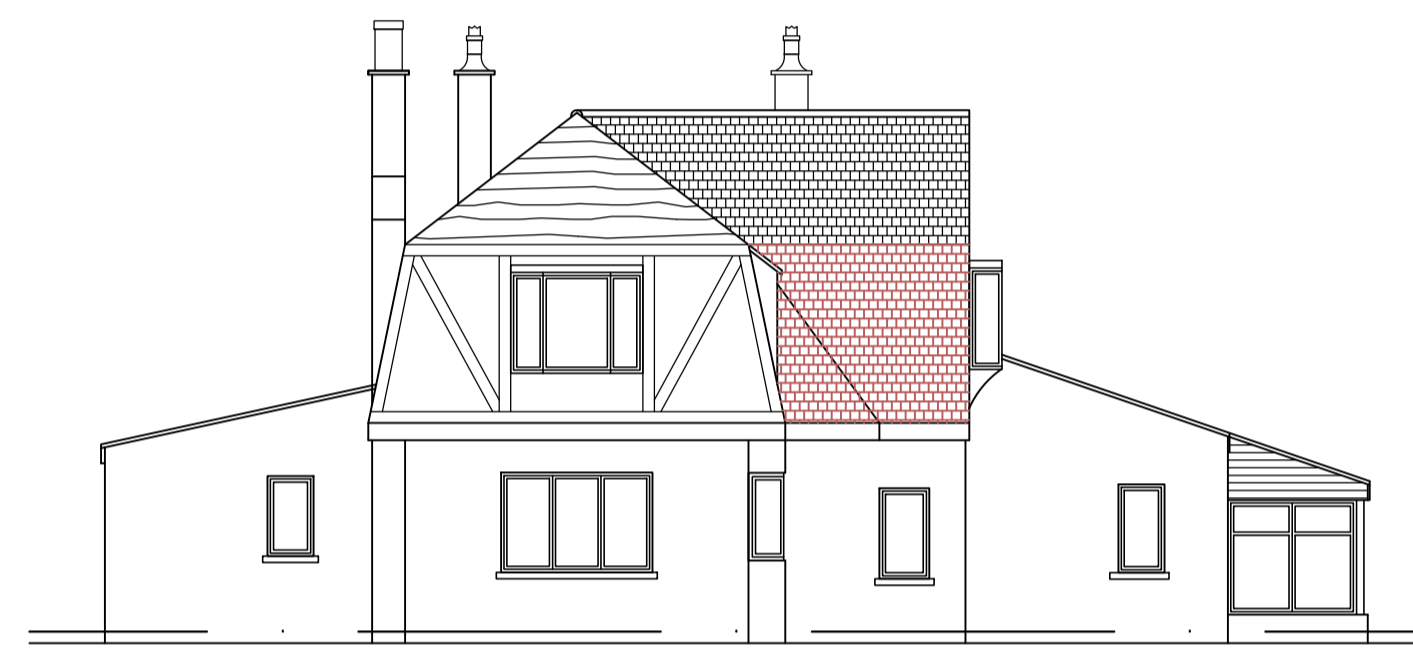


West Elevation



Site Location Plan  
1:1250

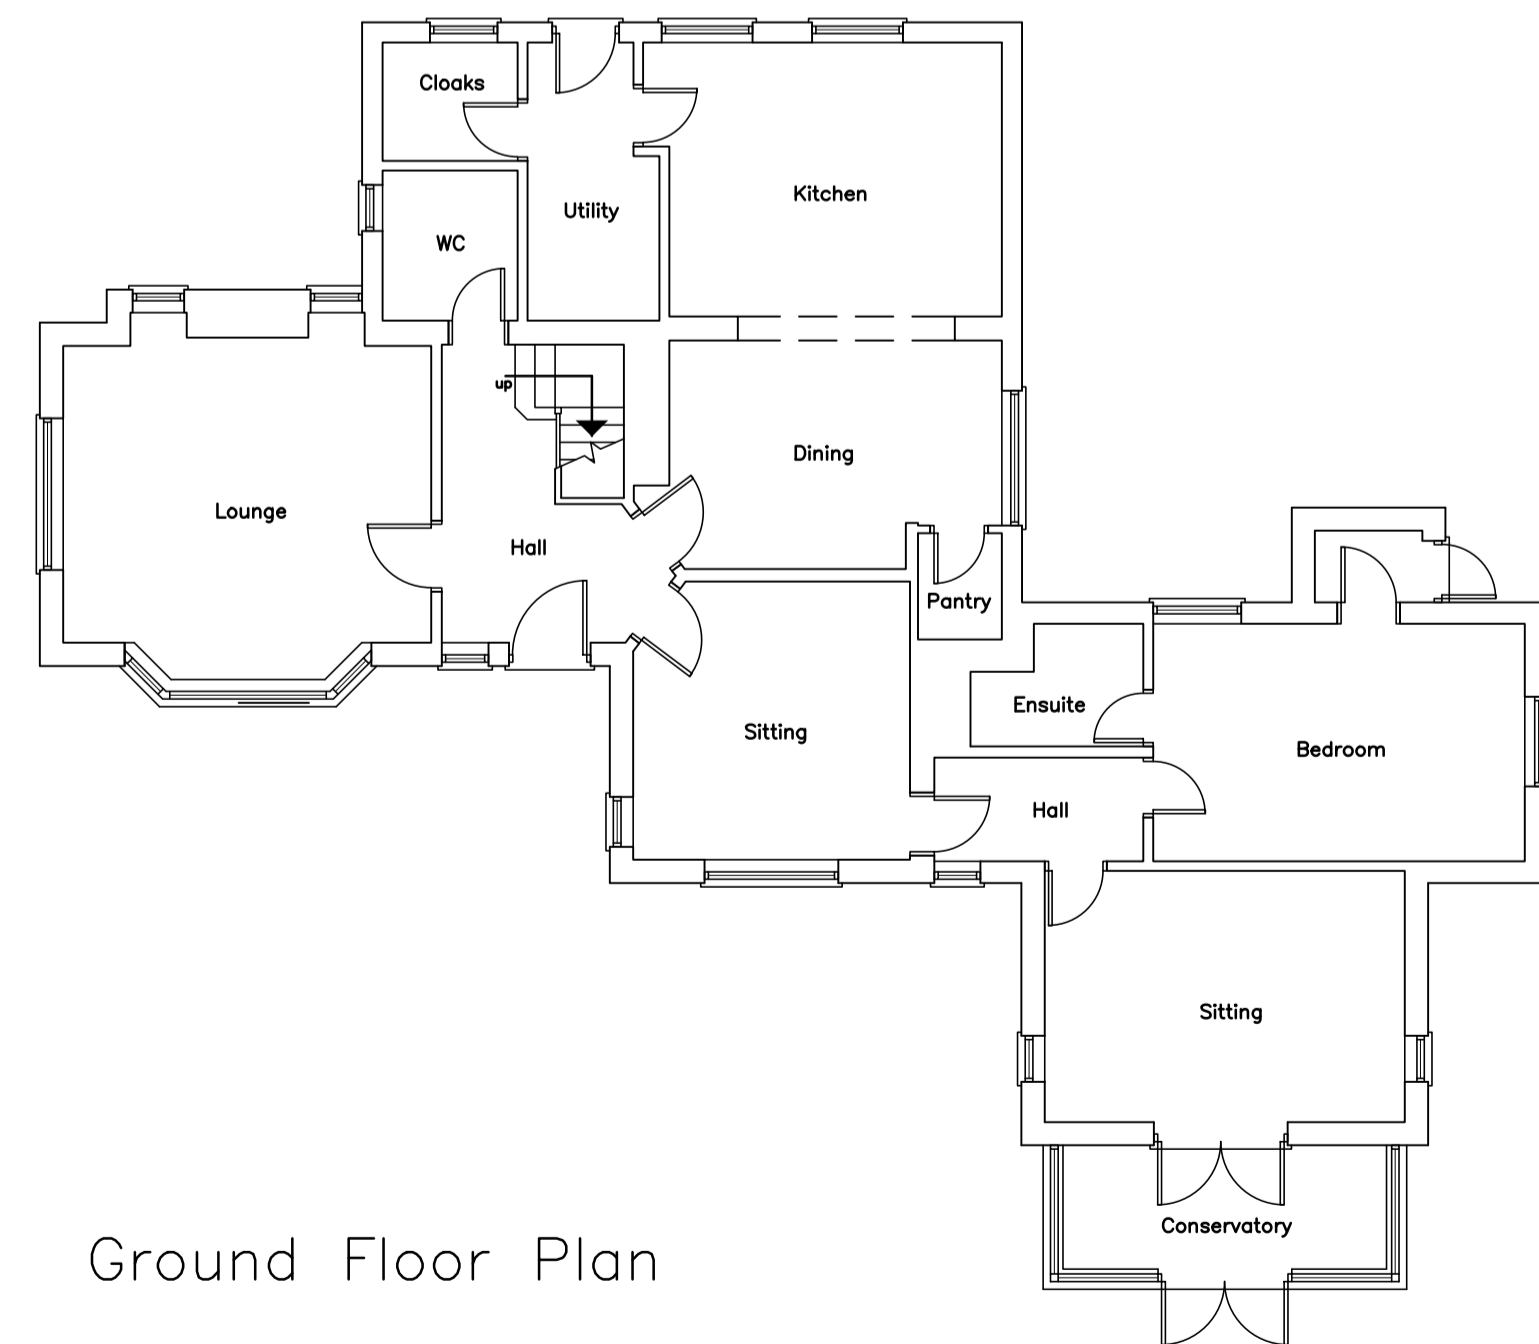

Ground Floor Plan

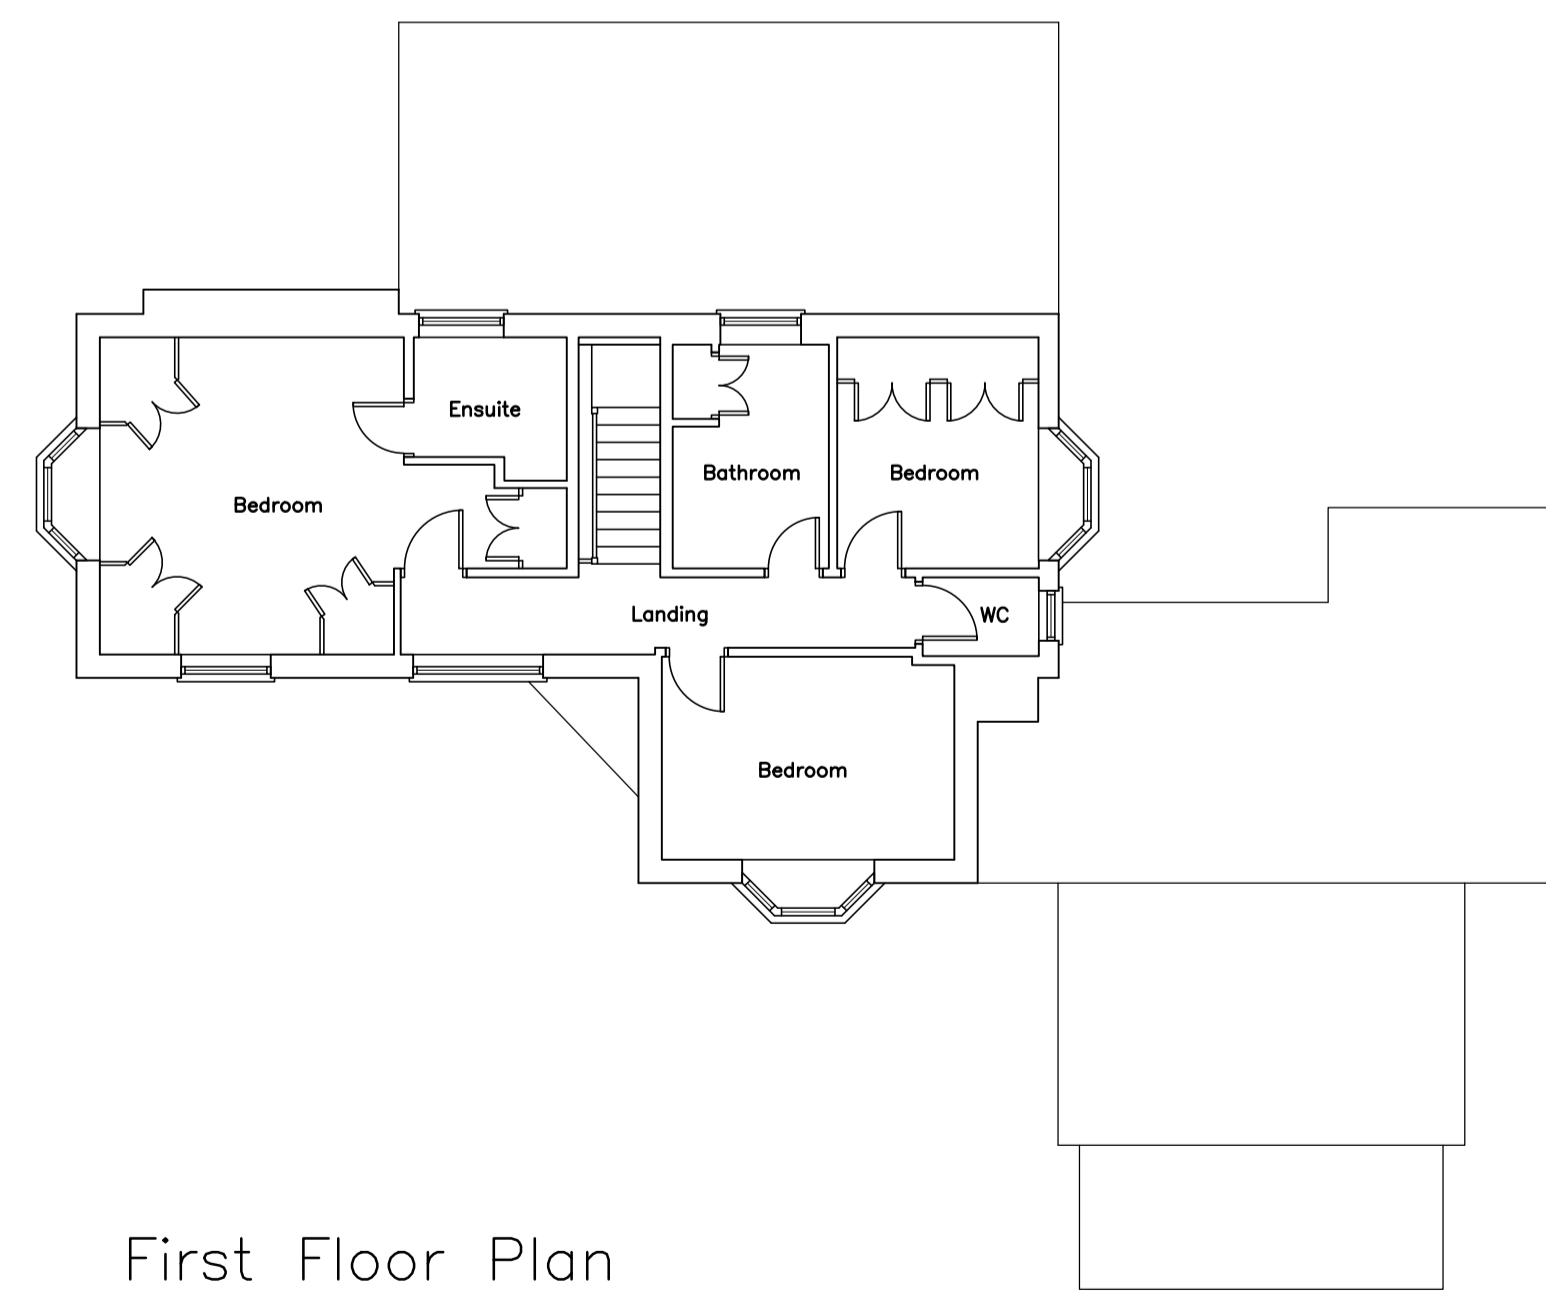

First Floor Plan

Rev	Date	Info
A	22.08.19	Brickwork Piers Removed



beeston aspinall architects

Architects and Building Consultants  
The Studio, Fir Tree Farm, Fir Tree Lane, Chorley,  
Cheshire, CW5 8JX  
Tel: 01270 524896 Email: info@ba-architects.co.uk  
Web: www.ba-architects.co.uk

Client Mr and Mrs Musgrave		
Project First Floor Extension at Treefield Cottage, Milton Rough, Acton Bridge, CW8 2RF		
Scale/Sheet Size 1:100 @ A1	Drawn A. Edwards	Date 09.12.2019
Drawing Title Existing Floor Plans and Elevations and Site Location Plan		
Drawing Number 2598.P1	Revision N/A	
<small>This drawing is copyright. Figured dimensions are to be followed. DO NOT SCALE DRAWING. Any discrepancy must be reported to the Designer immediately and before proceeding.</small>		